


GROUND FLOOR PLAN

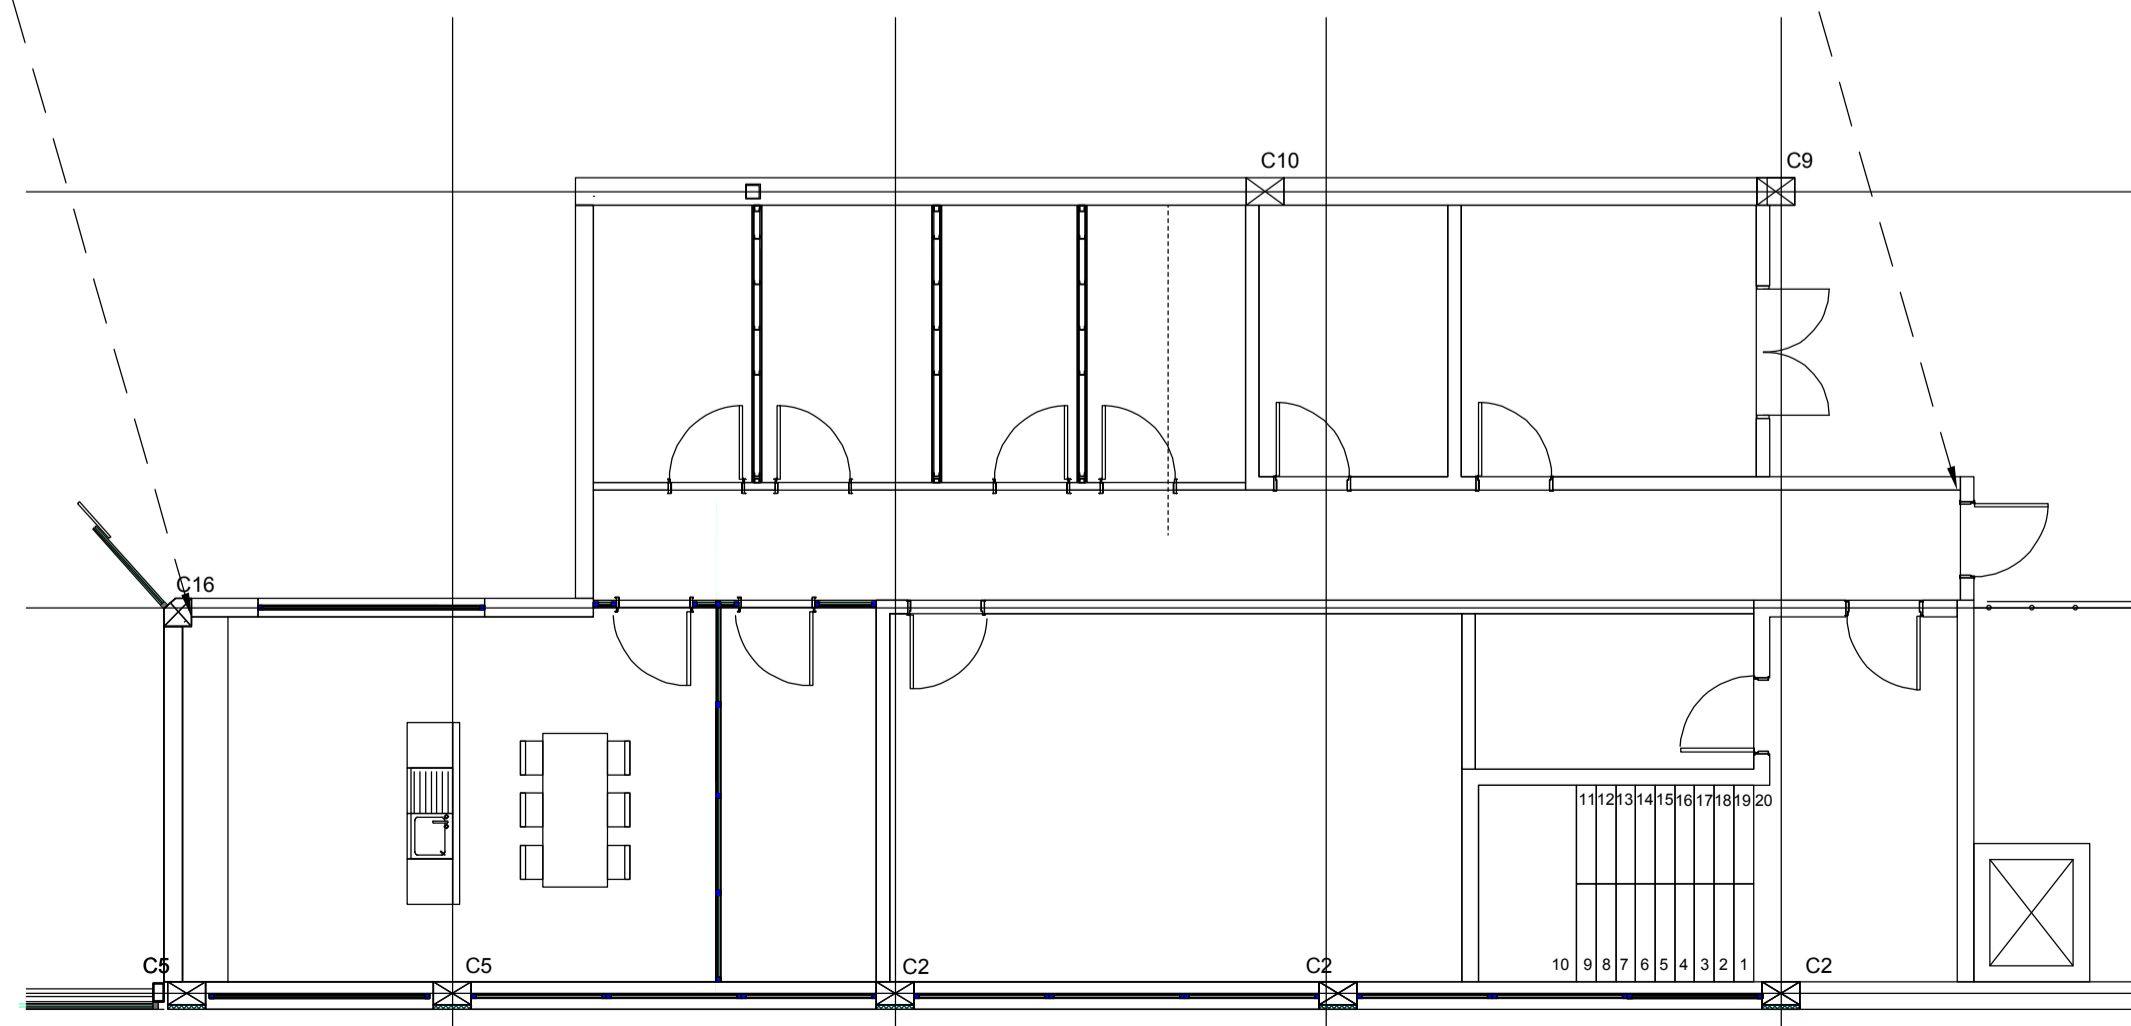

FIRST FLOOR PLAN

THIS DRAWING IS COPYRIGHT, AND REMAINS THE PROPERTY OF HTC ARCHITECTS. IT MUST NOT BE REPRODUCED, USED, DISCLOSED OR TRANSMITTED TO THIRD PARTIES IN ANY FORM, IN WHOLE OR IN PART, WITHOUT PRIOR WRITTEN PERMISSION.

ALL DIMENSIONS SHOULD BE CHECKED ON SITE BEFORE WORK COMMENCES

FLOOR PLANS SUBJECT TO DESIGN CHANGES

DESIGN SUBJECT TO BUILDING REGULATIONS REVIEW

htcarchitects

York Place Studio
 8 Britannia Street
 Leeds
 LS1 2DZ
 T: (0113) 244 3457
 W: www.htcarchitects.co.uk
 E: info@htcarchitects.co.uk

client
Lidl UK GmbH



project
**New Store
 Mitchells Way, Wombwell,
 Barnsley**

drawing title
Proposed Floor Plans

date **June 2015**
 status **Planning Issue**
 scale **1:200 @ A3**
 drawn **PJD** checked **MH**
 job no. **1849** dwg no. **12** rev. **-**

Rev.	Date	Description	Drawn