




NORTH EAST ELEVATION




SOUTH EAST ELEVATION

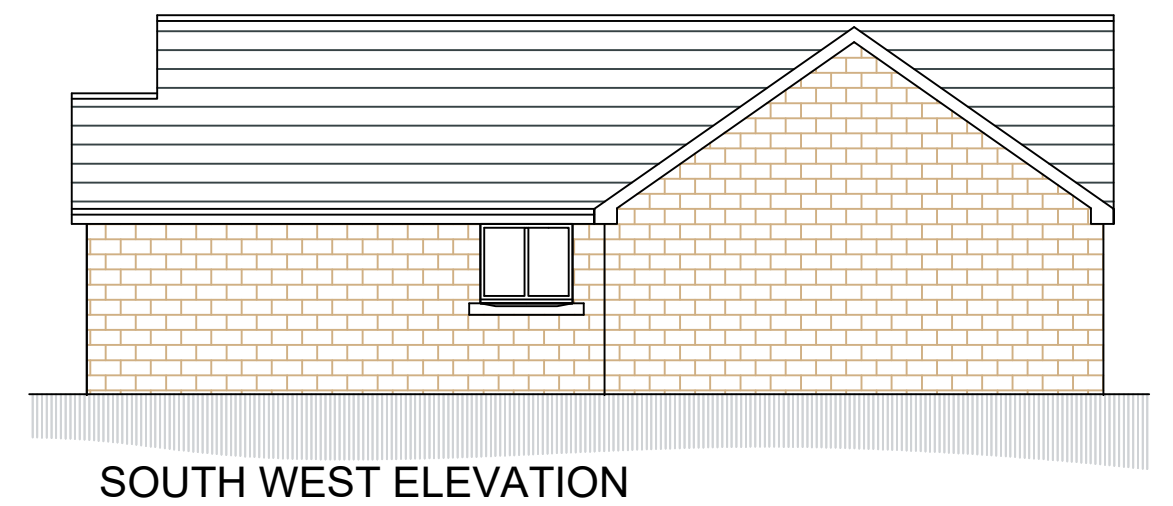


SOUTH WEST ELEVATION



NORTH WEST ELEVATION

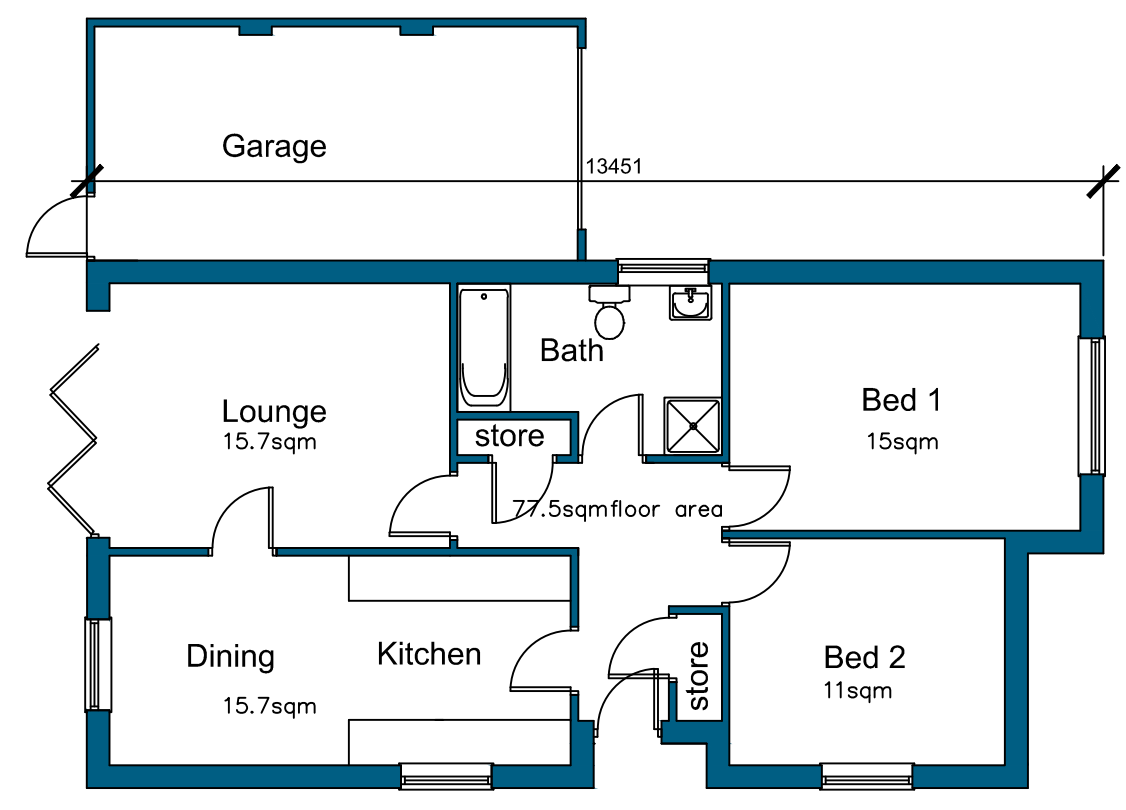

PLAN

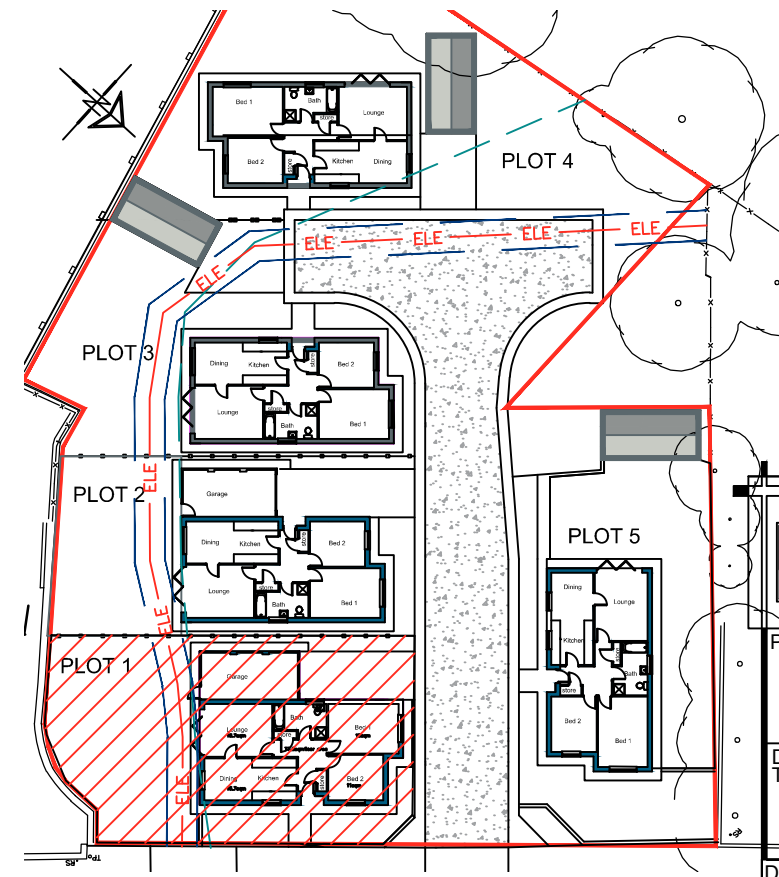

		OFFICE ONE, DRILL HALL, 11 EASTGATE, BARNSELEY, S70 2EU		Phone: 01226 208482 Email: info@whiteagus.co.uk Web: www.whiteagus.co.uk	
Project: RESIDENTIAL DEVELOPMENT AT ROYSTON W.M.C. CHURCH STREET ROYSTON, BARNSELEY				Client: AVEY HOMES LTD	
Drawing Title: PLANS AND ELEVATIONS PLOT 1		Date: JUNE 2024	Scale: 1:100 @ A3	Ref: 23-227	
		Dwg. No. 01	Rev. A		
Date	Suffix	Description	Date	Suffix	Description
19/07/2024	A	REVISED TO ELECTRIC CABLE POSITION			