


NOTE:
THIS DRAWING HAS BEEN PRODUCED BY ELECTRONIC MEANS. SHOULD THE SCALE MEASUREMENTS BE TAKEN BY MEANS OTHER THAN ELECTRONIC (e.g. FROM A PRINTED COPY), THE FOLLOWING MUST BE TAKEN INTO CONSIDERATION BEFORE SCALING IS UNDERTAKEN:
1. ENSURE THAT THE COPY HAS BEEN PRINTED/PLOTTED ON THE STATED SHEET SIZE WITH THE PLOTTING SCALE SET TO A CORRECT RATIO.
2. ENSURE THAT AN ADEQUATE ALLOWANCE (DEPENDANT ON THE STATED SCALE) IS MADE FOR THE INEVITABLE DISTORTIONS INTRODUCED BY PLOTTING/PRINTING AND COPYING PROCESSES.
3. MARKED CRITICAL DIMENSIONS ARE TO BE REGARDED AS HAVING PRECEDENCE OVER THE SCALED VALUES.

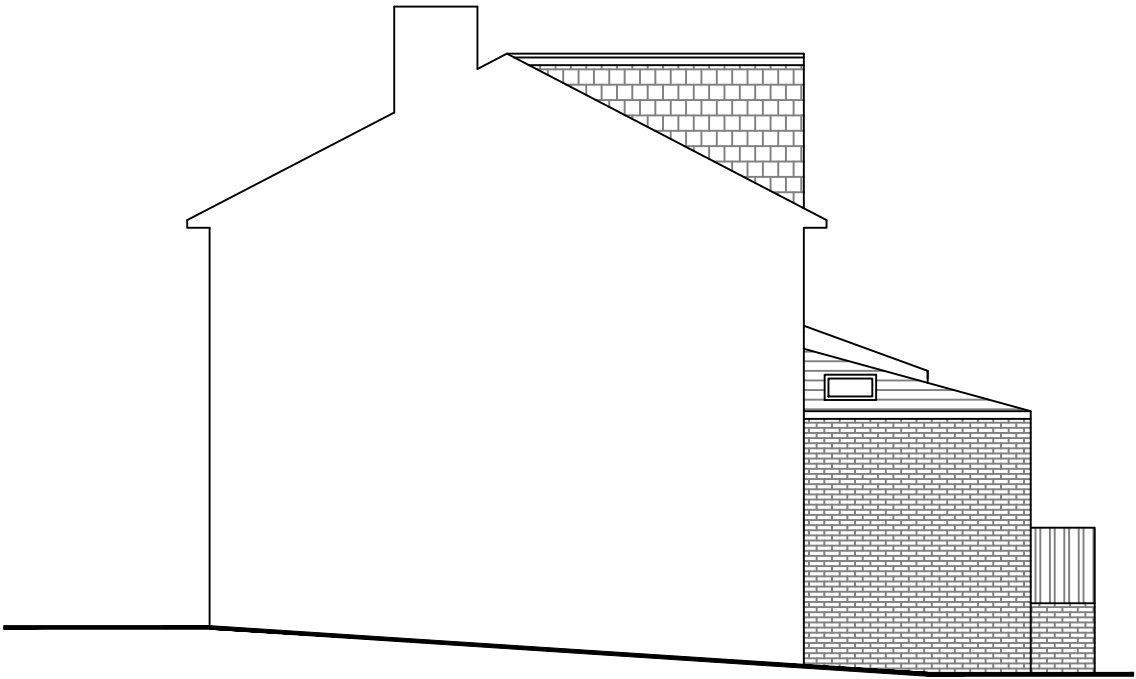


East Elevation

Scale 1:100




South Elevation

Scale 1:100

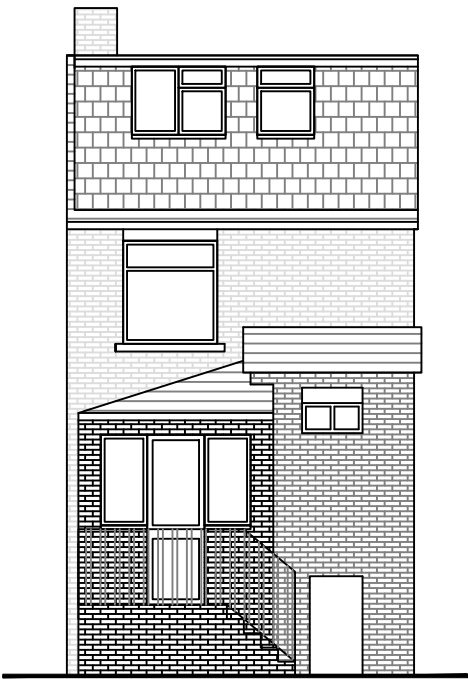


North Elevation

Scale 1:100

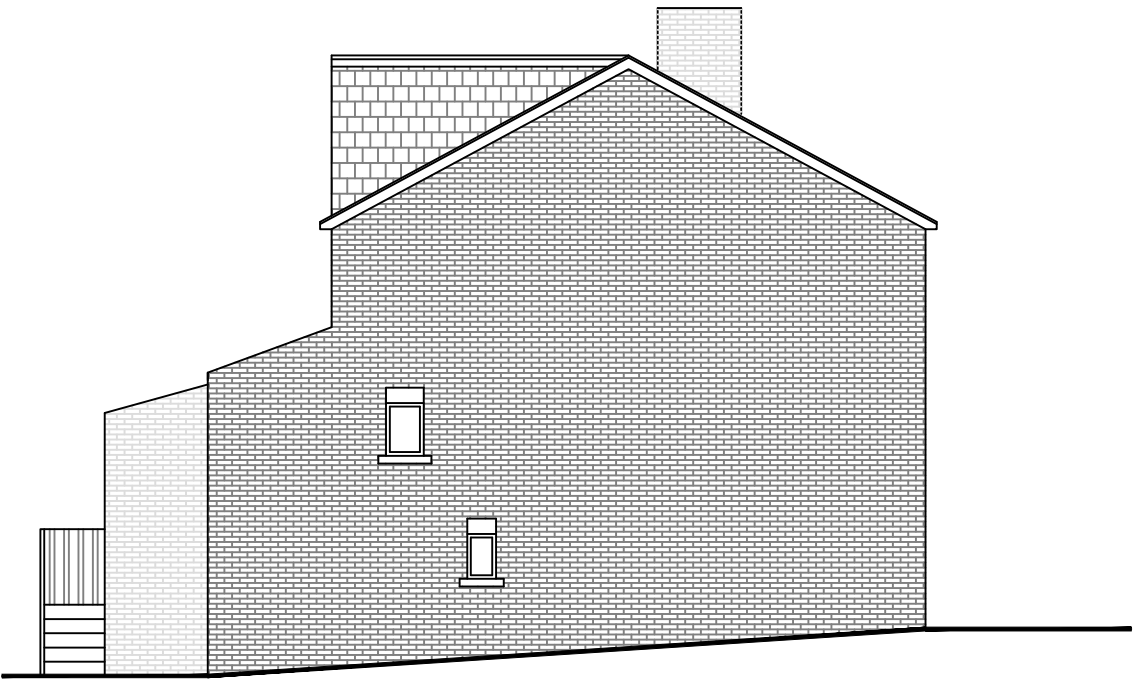

West Elevation

Scale 1:100

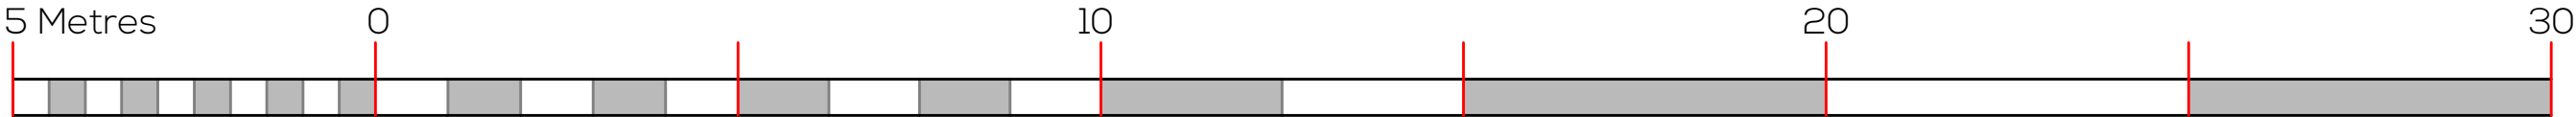

Scale 1:100

Associated Drawings					
Drawing No.		Drawing Name			
Rev.	Date	Description	Drawn	Checked	
Client					
Sam Metcalfe					
Project					
Various Works					
Project Address					
7 Stanhope Gardens S75 2QB					
Drawing Number					
21/057/B/008					
Drawing Name					
Proposed Elevations					
Drawn by		Checked by		Date	
TMB		TMB		06 Apr 21	
Drawing Size		Drawing Scale		Drawing type	
A3		As shown @ A3		For Comment	

SKETCH

Architecture

No responsibility is accepted for any use made of this document other than for that which it was prepared and issued.

All dimensions should be checked on site. Any drawing errors or divergences should be brought to the attention of Tom Billingham by email - majortom2958@live.com