



|             |         |
|-------------|---------|
| Drawing No. | Rev No. |
| MKR001 -001 | A       |

DO NOT SCALE: Contractor to check all dimensions and report any omissions or errors

**NOTES**

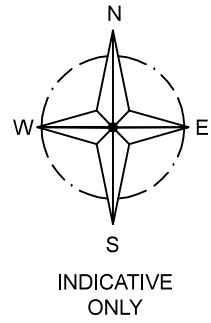

LOCATION PLAN  
SCALE 1:1250 AT A3

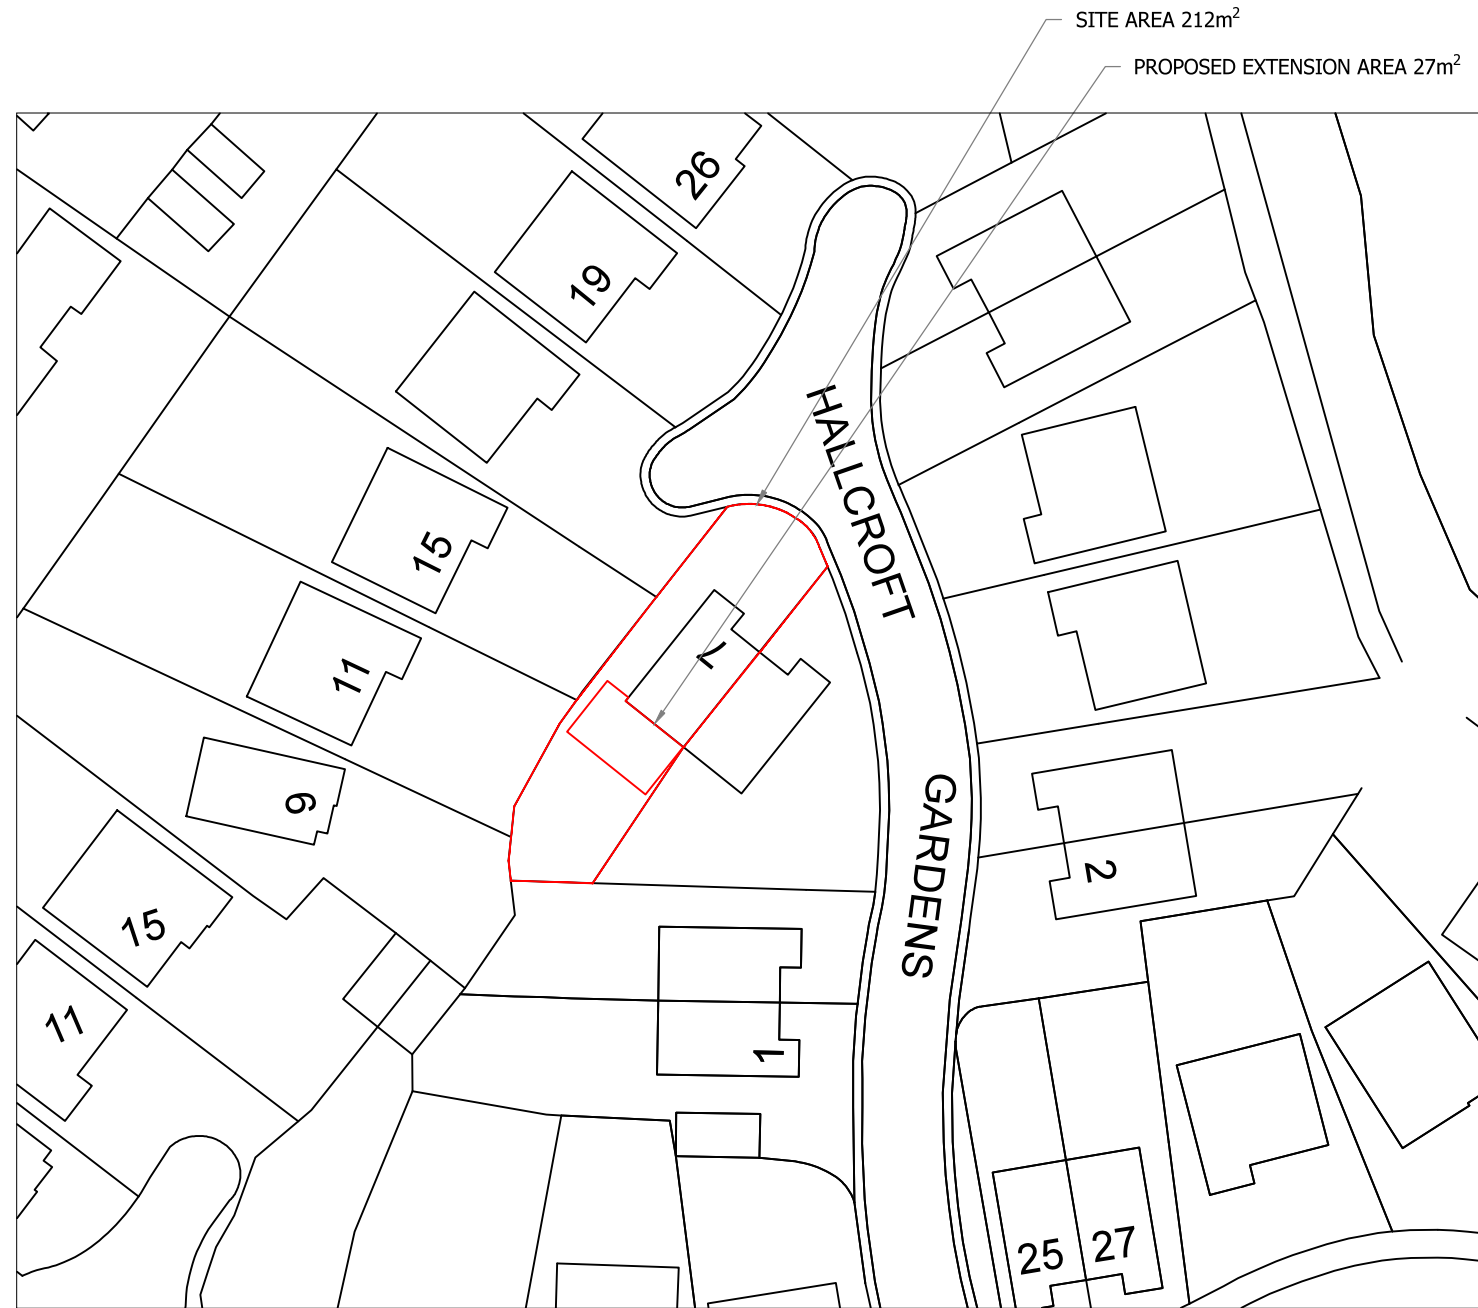

SITE PLAN  
SCALE 1:500 AT A3

| Rev | Description      | By  | Chk | App | Date     |
|-----|------------------|-----|-----|-----|----------|
| A   | Extension now 4m | JRB |     |     | 13/06/18 |

JRB DESIGNS Ltd  
1 Saville Road  
Cudworth  
Barnsley  
S72 8LT  
Tel: 01226 383542  
Fax: 01226 380078  
Mob: 07970 541192  
Email: john@jrbdesigns.co.uk

This drawing is copyright. © jrbdesigns Ltd.

Client **MR. K ROWE**

Drawing Title **SITE PLANS**

Address **7 HALLCROFT GARDENS  
GREAT HOUGHTON  
BARNSELY  
S72 0BH**

Project Title: **PROPOSED SINGLE STOREY  
REAR & SIDE EXTENSION**

Purpose of Issue: **PLANNING**

Drawing Status **FIRST ISSUE**

|                         |                    |                                   |
|-------------------------|--------------------|-----------------------------------|
| Scale at A3<br>AS SHOWN | Drawn By<br>JRB    | Date<br>21/05/2018                |
| Checked By              | Date<br>21/05/2018 | Approved By<br>Date<br>21/05/2018 |

|                              |                           |                      |
|------------------------------|---------------------------|----------------------|
| Project No.<br><b>MKR001</b> | Drawing No.<br><b>001</b> | Revision<br><b>A</b> |
|------------------------------|---------------------------|----------------------|

APPROVAL  INFORMATION  TENDER  CONTRACT  CONSTRUCTION