


Do not scale from this drawing. All drawings to be checked on site. If in doubt, please ask.

Revision: -


Date: -

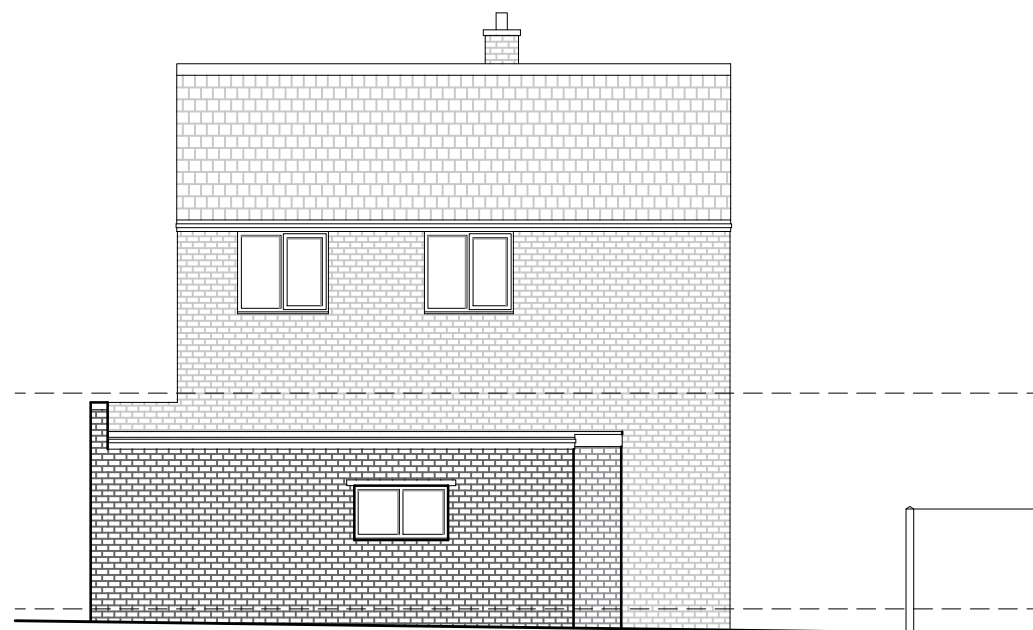


EXISTING NORTH ELEVATION
SCALE 1:100



EXISTING EAST ELEVATION
SCALE 1:100

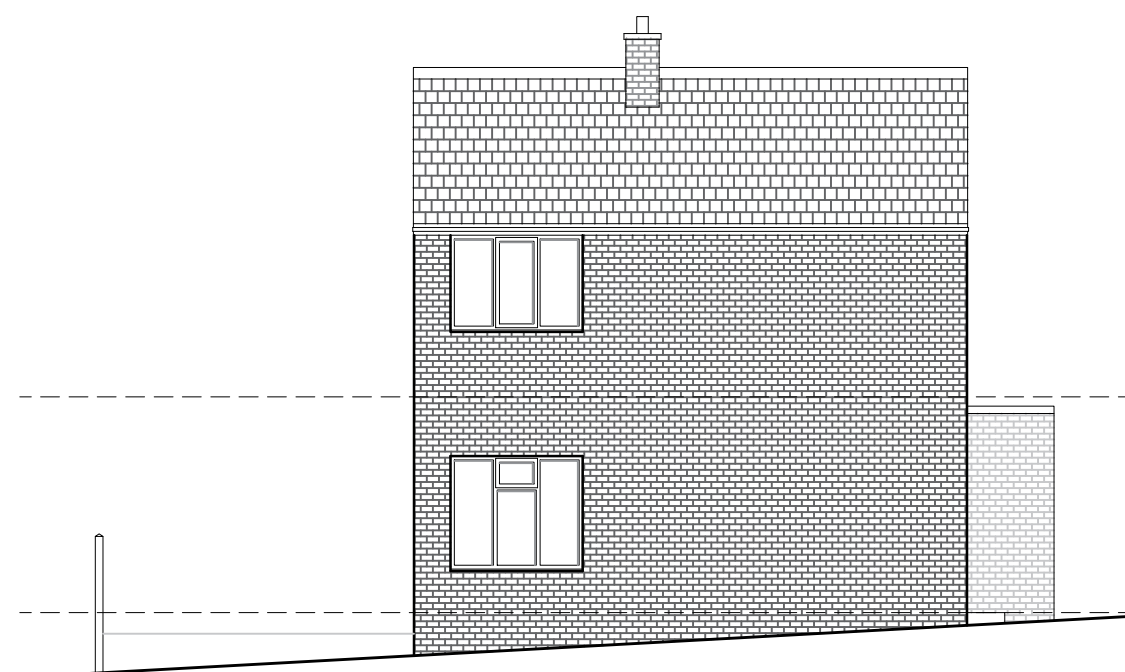

EXISTING SOUTH ELEVATION
SCALE 1:100

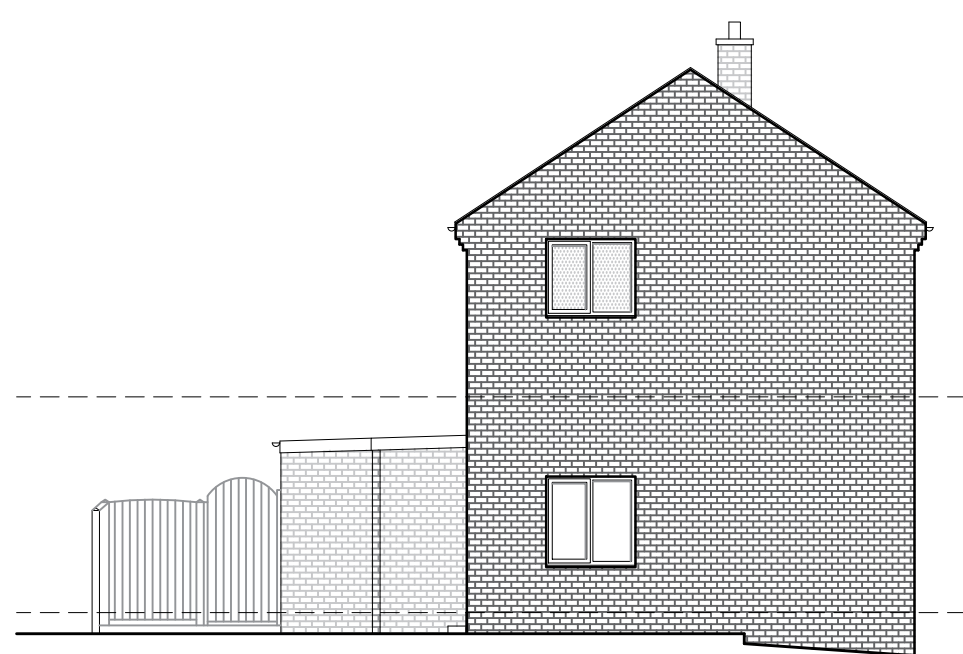

EXISTING WEST ELEVATION
SCALE 1:100

Client:
Mr and Mrs Allen

Project:
2 Warwick Road

Monk Bretton

Barnsley

S71 2NN

Drawing Title:
Existing Elevations

Drawing Status:
Information

Scale:
1:100

Paper Size:
A3

Date:
07/01/2021

DWG No:
2022_03