



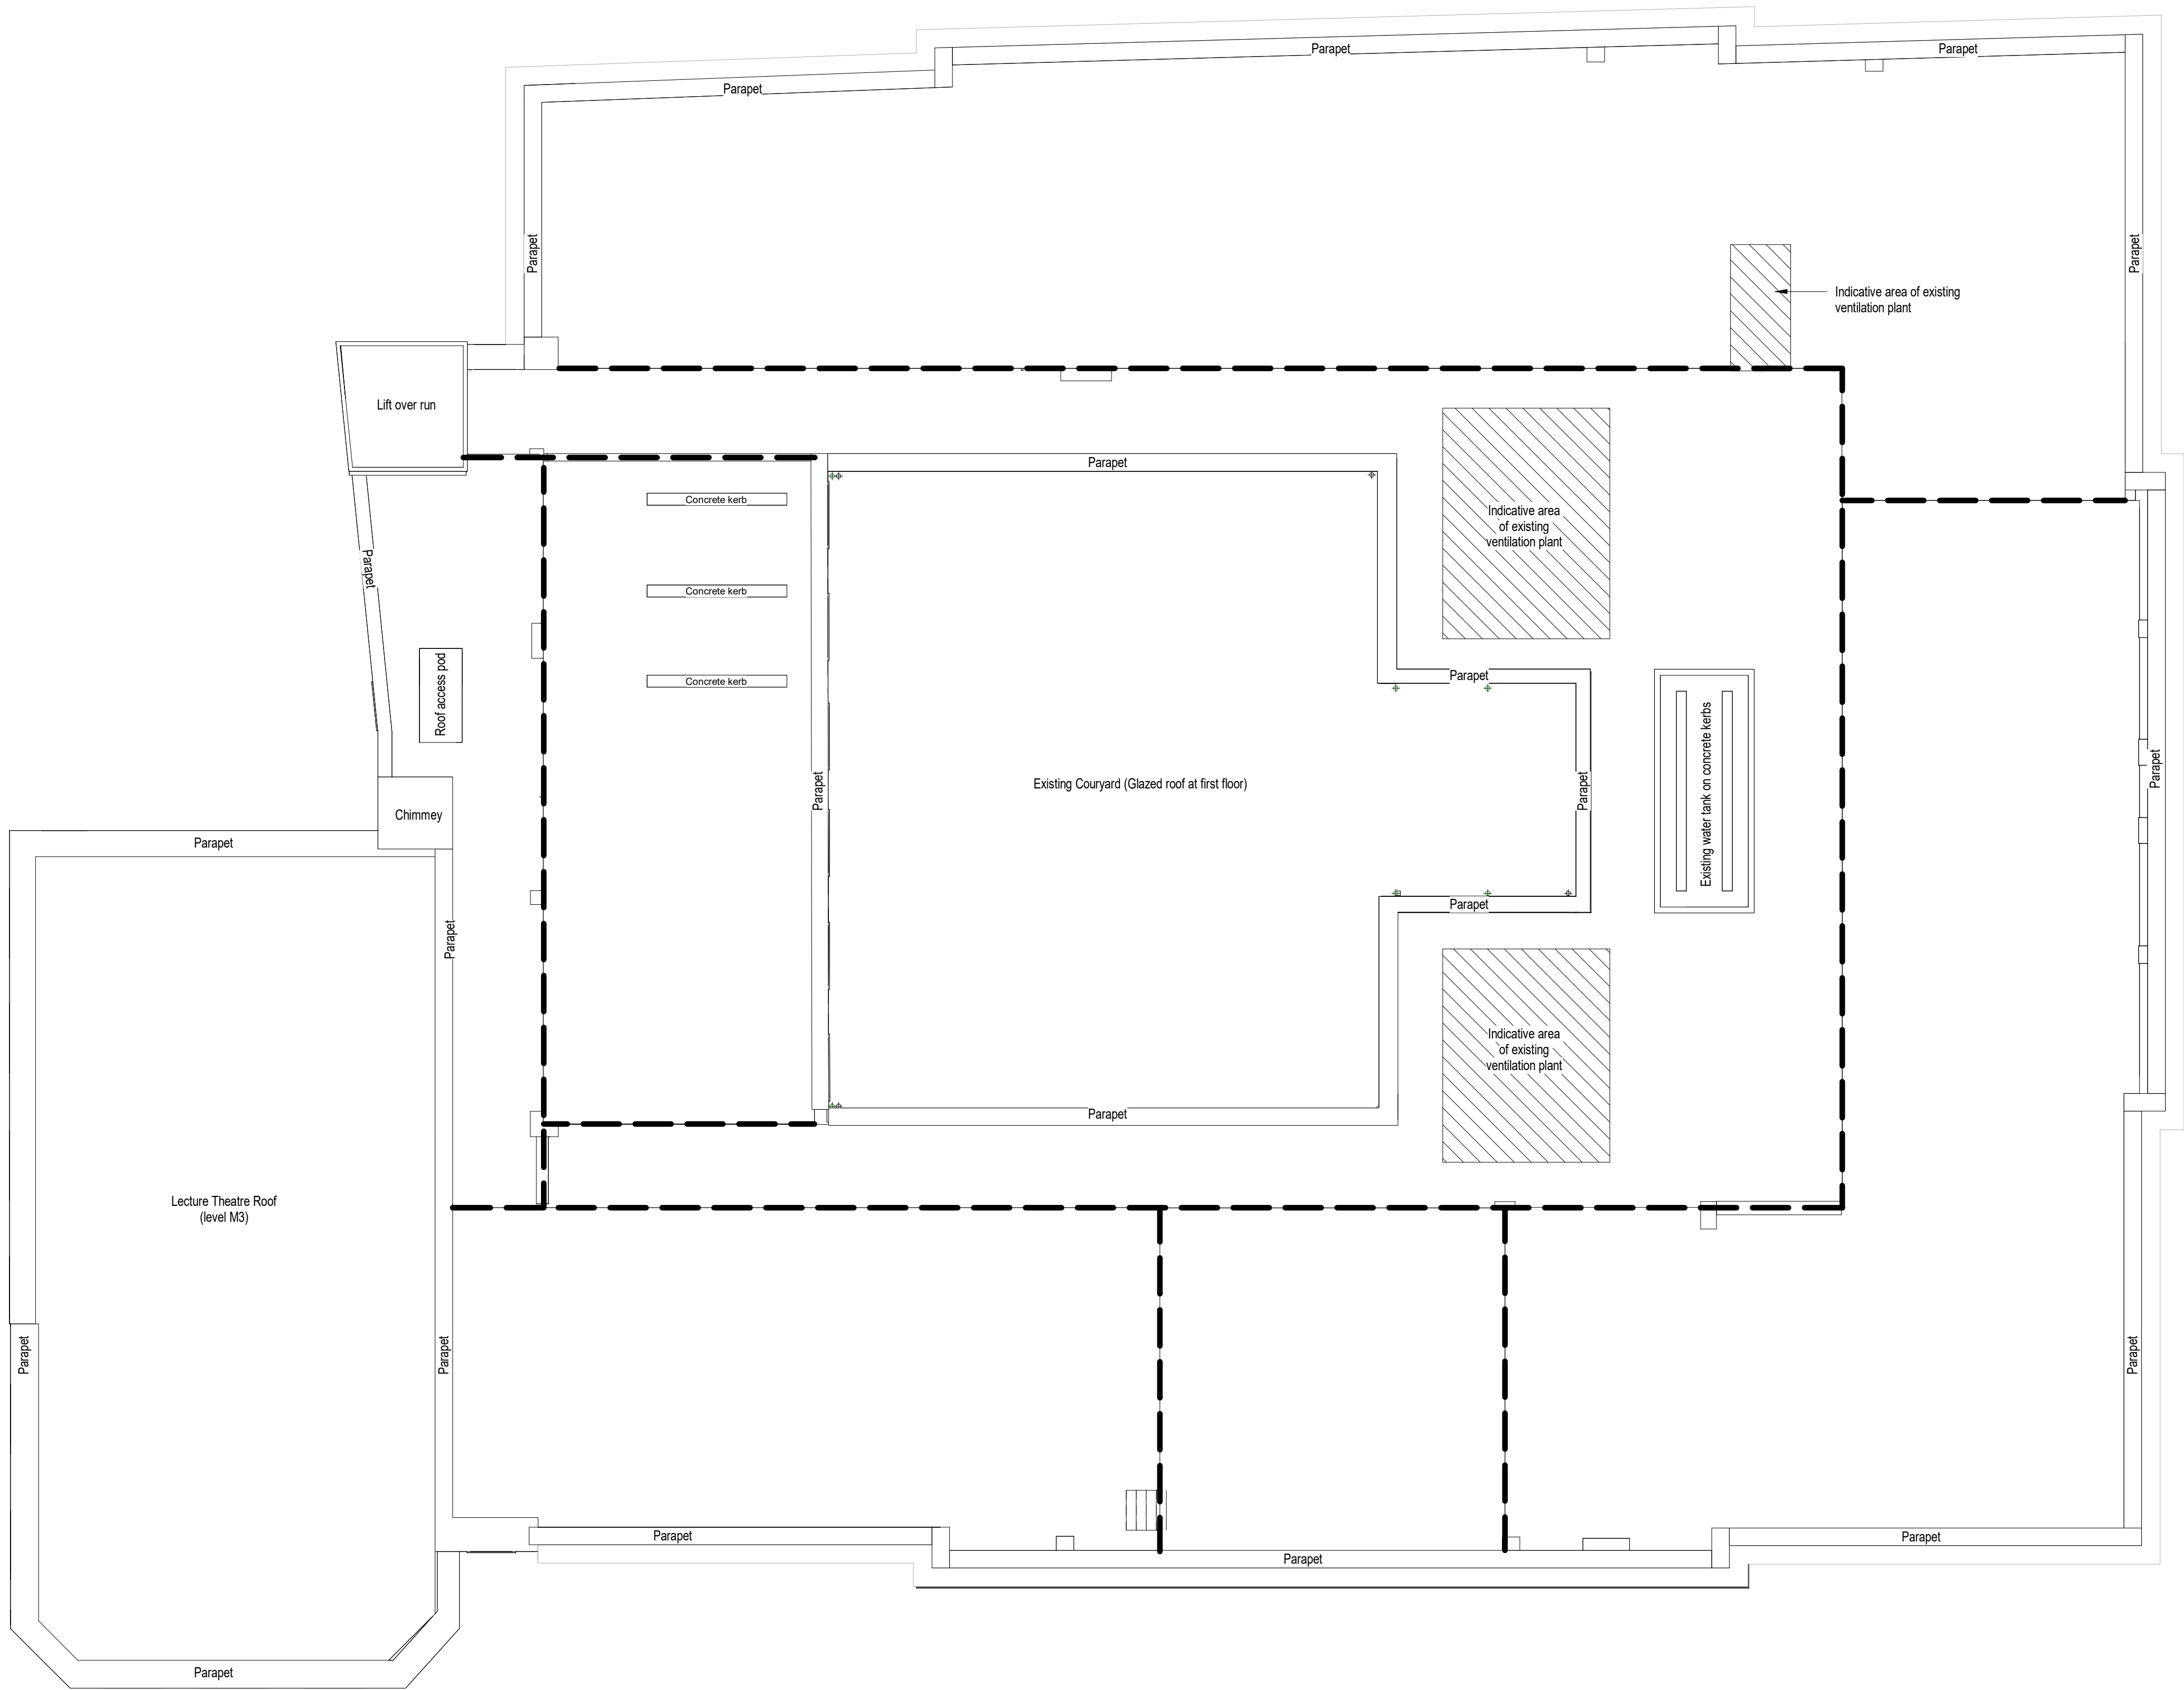

Existing Roof Plan
1 : 100

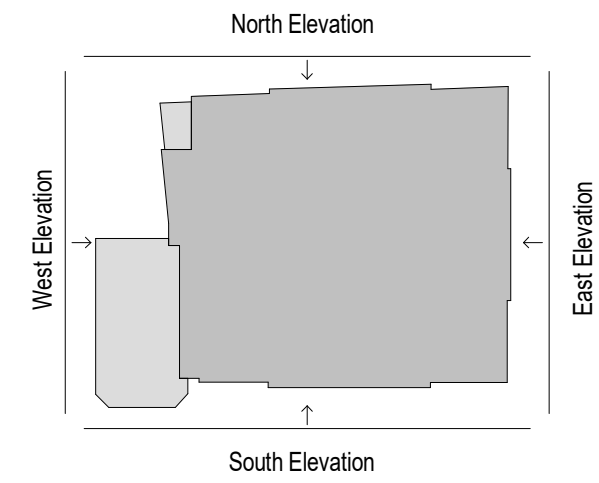

Change in level

MEP equipment shown on this drawing is from the MEP consultants 3D model. Reference should be made to their detailed drawing for equipment references.

This drawing is for the purpose of obtaining planning permission only and should not be used for costing or construction. Existing building has been based on a 3D modelled received by AA projects.

RCA.

Race Cottam Associates.
Sheffield Studio | 1 East Parade | Sheffield | S1 2ET
0114 273 7050
Architects racecottam.com

Client:
GF Tomlinson

Project :
Barnsley IoT

RCA Project Ref:
3093-13

Drawing Title :
Existing Roof Plan

Drawing Number:		Revision:	
BIOT	RCA	XX	ZZ
Project Code	Originator	Volume	Level
		File Type	Role
Status:	Suitability Description:		Revision:
S4	Stage Approval		P1