



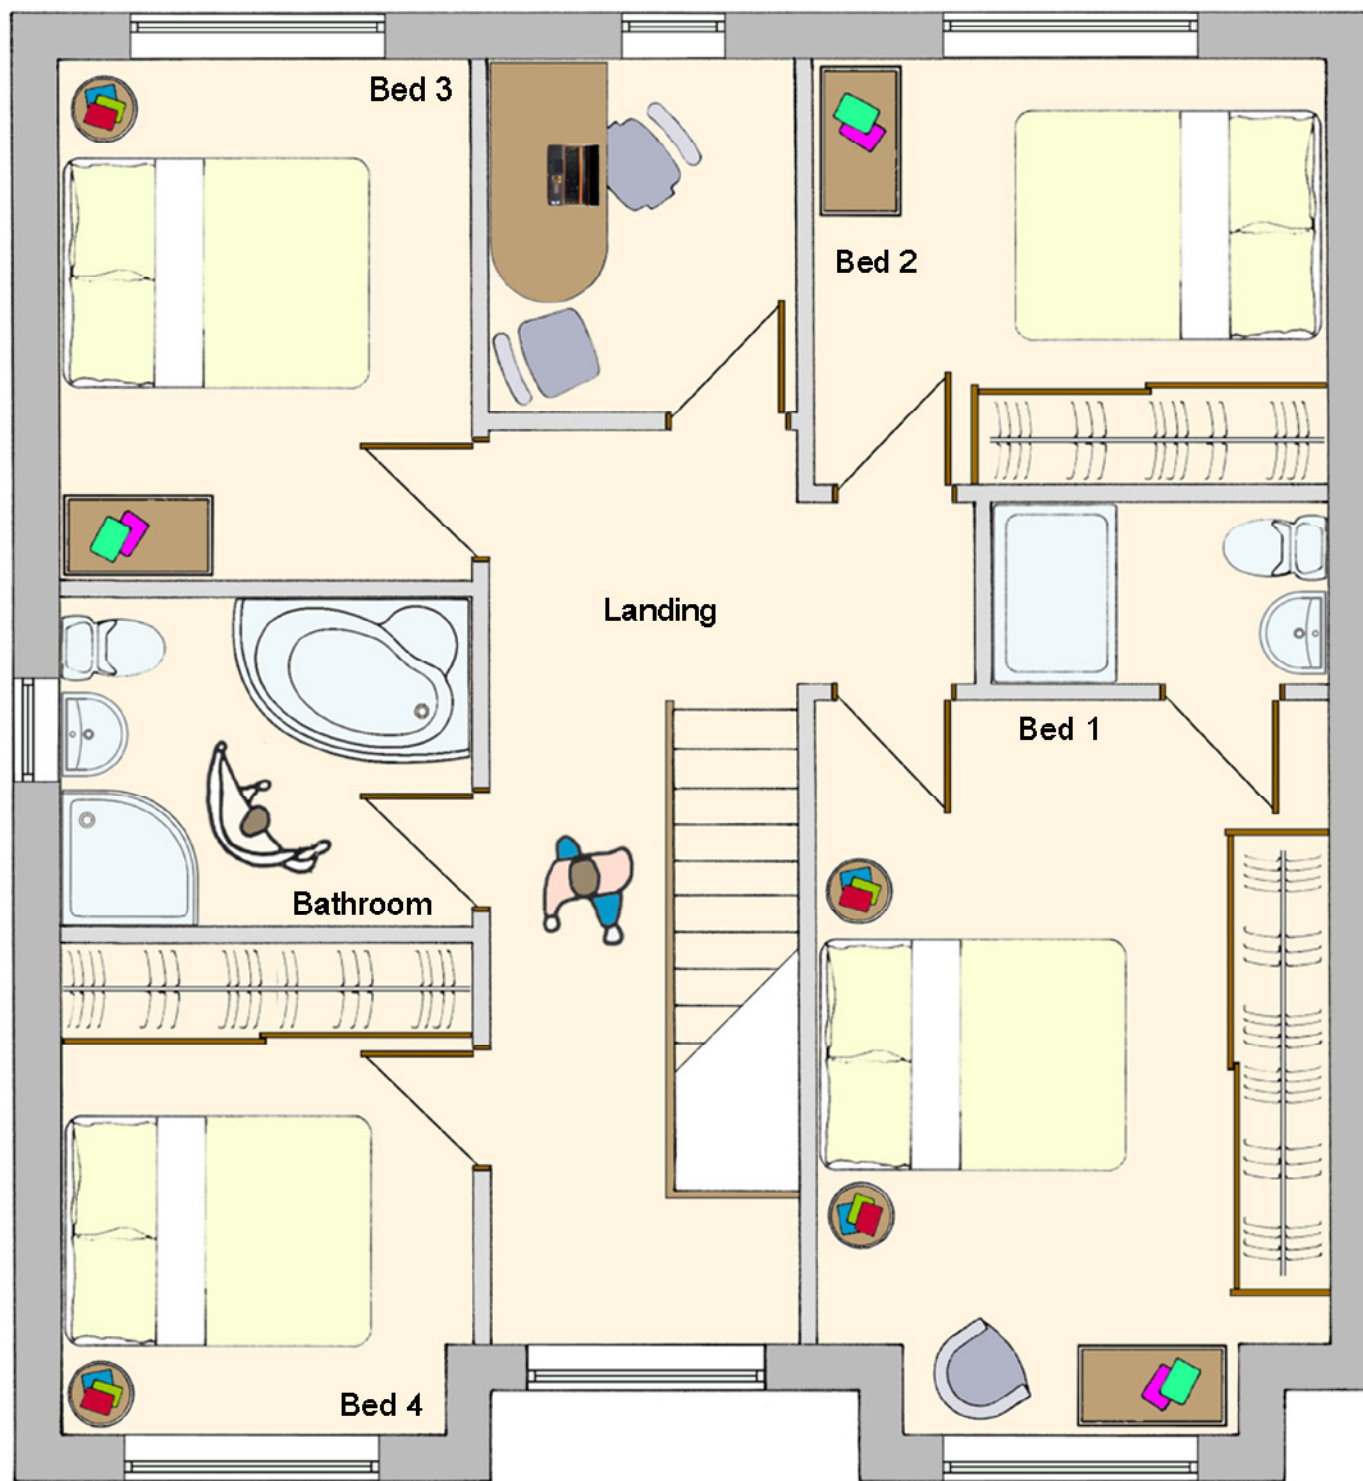

First Floor Plan

Scale 1:50

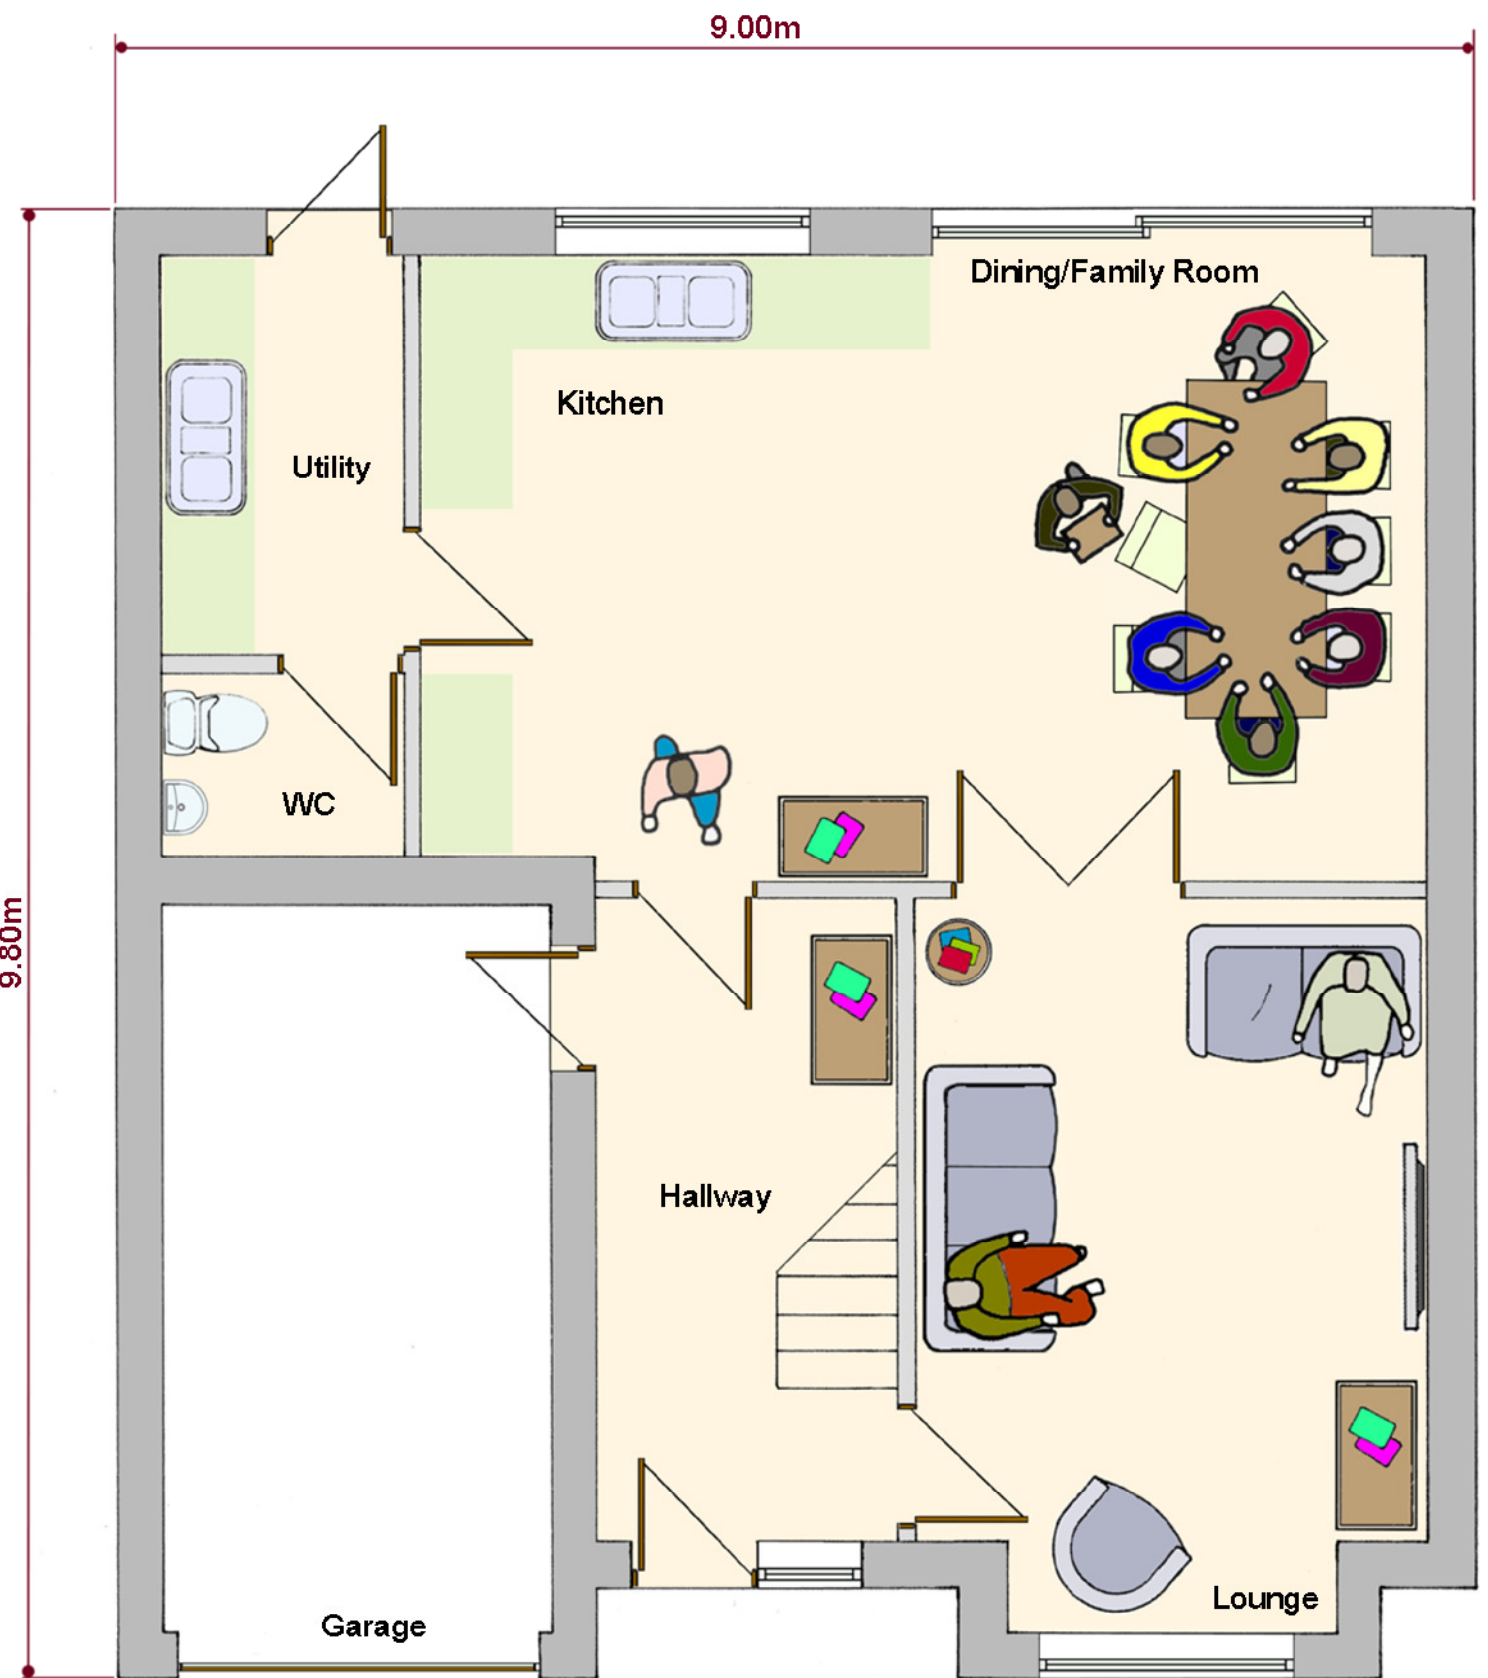

Ground Floor Plan