



DO NOT SCALE

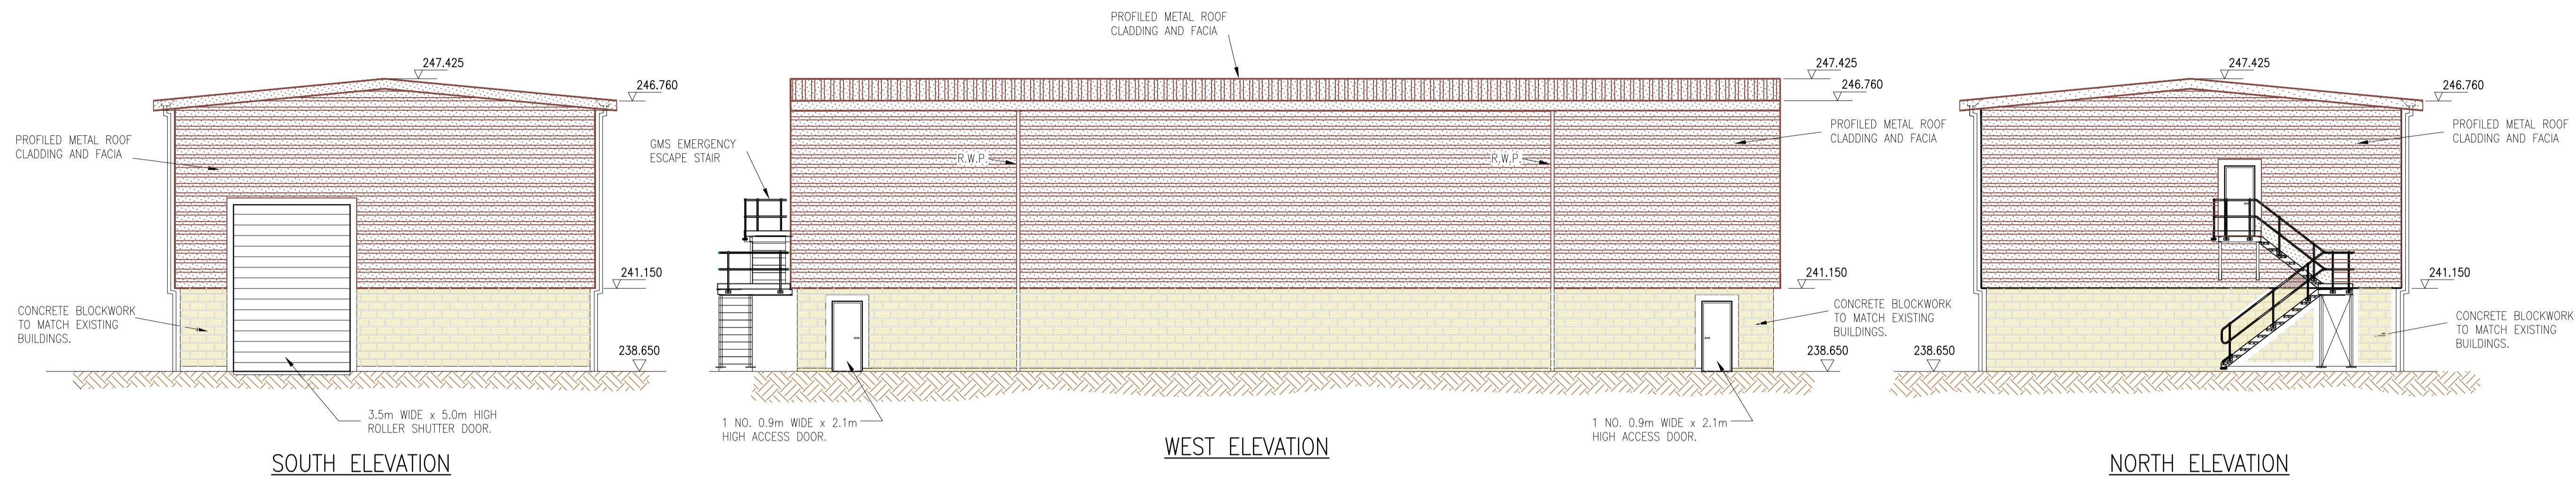

SOUTH ELEVATION

WEST ELEVATION


NORTH ELEVATION

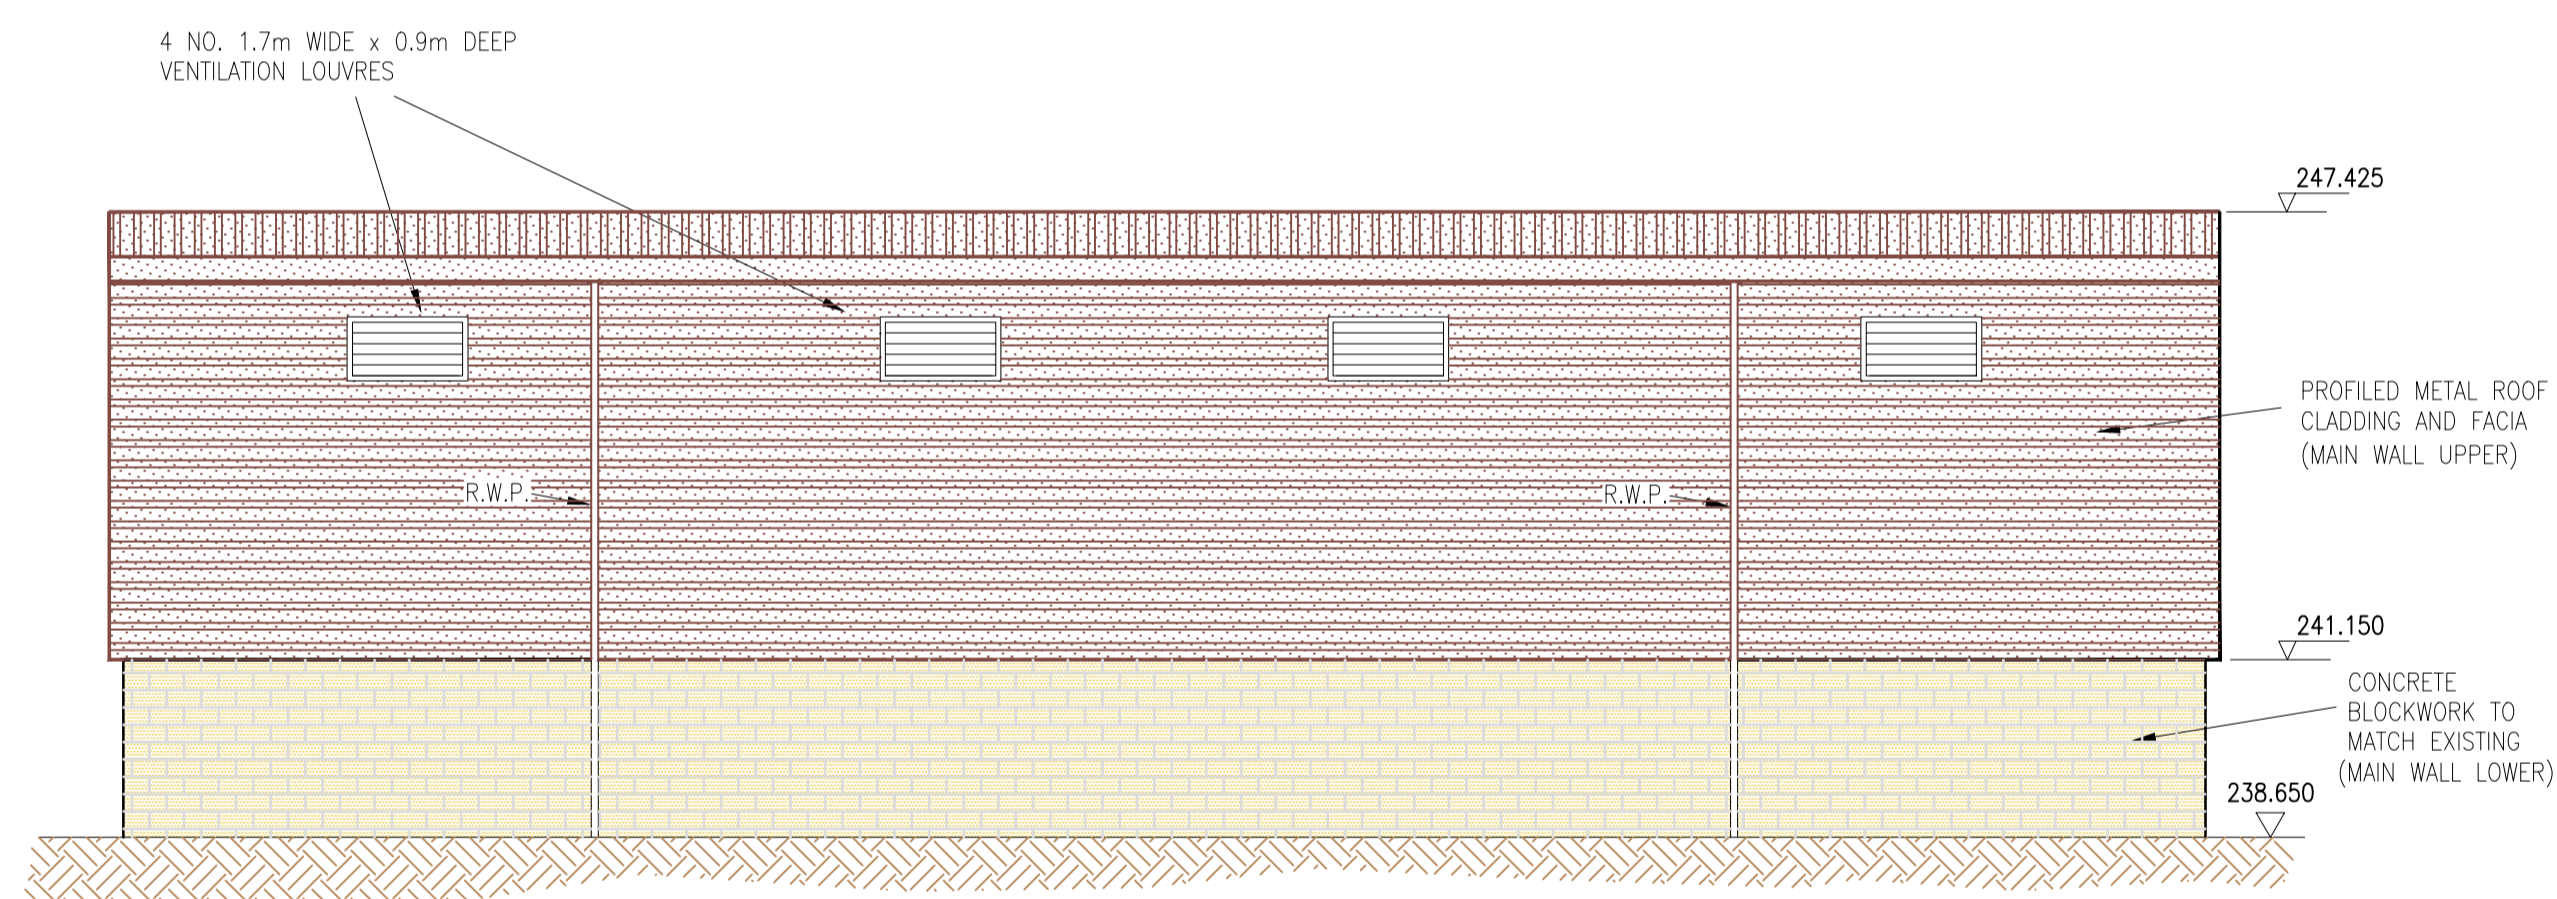

EAST ELEVATION

EXTERNAL FINISHES:

ROOF: DEEP PROFILED METAL ROOFING SYSTEM, COLOUR - VANDYKE BROWN, BS 08-8-29  
 MAIN WALLS (UPPER): HORIZONTAL DEEP PROFILED METAL CLADDING, COLOUR TERRACOTTA BS.04-C-39.  
 MAIN WALLS (LOWER): FAIR FACED CONCRETE BLOCKS/RENDERED CONCRETE FACE, COLOUR BUFF.  
 WINDOWS, DOORS AND SHUTTERS: HARDWOOD JOINERY STAINED DARK MAHOGONY.  
 RAIN WATER PIPES: PAINTED TERRACOTTA, GENERALLY PVC TO MATCH SOFFITS AND FACIA BOARDS.

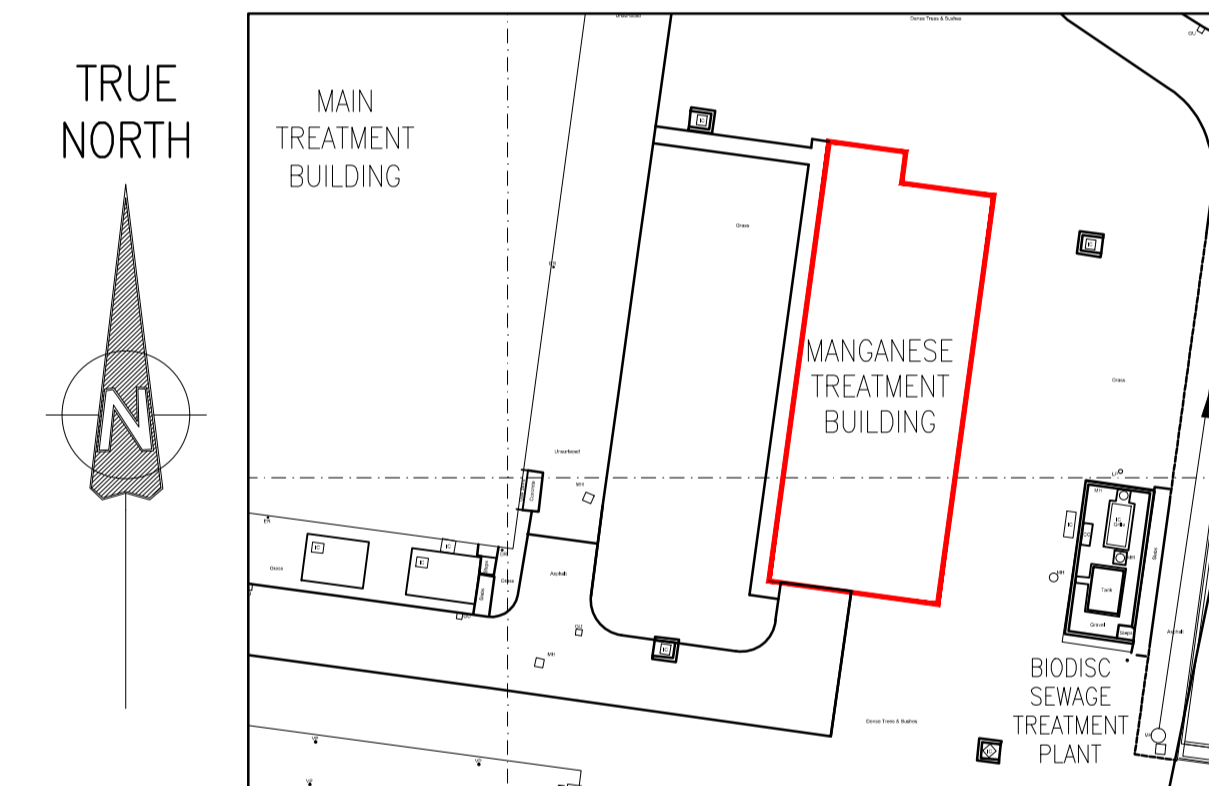

BLOCK PLAN

SCALE 1:500

ORIGINATING ENGINEER	J. ROGERSON
DAZ REF	TBA
EASTING / NORTHING	TBA
DATE IN GROUND	TBA
DATE OF ABANDONMENT	N/A
YV USE ONLY	LEGAL STATUS/ FUNCTION CHANGE AUTHORISED BY

CUSTOMER  
**YORKSHIRE WATER SERVICES LTD**

CUSTOMER REFERENCE  
**D0025**

PROJECT  
**INGBIRCHWORTH WTW**

DRAWING TITLE  
**PLANNING DRAWING  
MANGANESE CONTACTOR BUILDING  
ELEVATIONS**

PRODUCED BY  
**ETM**  
LIVINGSTONE HOUSE  
CHADWICK STREET  
LEEDS  
LS10 1LJ  
TEL: 0844 8481091  
FAX: 0113 2122459

SCALE	DOCUMENT NUMBER	REV
<b>1:100</b>	<b>L 5209 - 2002</b>	<b>A1</b>

Notes

- THIS DRAWING IS TO BE READ IN CONJUNCTION WITH DRAWINGS:-  
 L5209-2000 SITE OVERALL PLAN.  
 L5209-2003 PLANNING - DRAWING BLOCK PLAN.  
 L5209-2004 PLANNING DRAWING - SITE LOCATION PLAN.  
 L5209-2005 PLANNING DRAWING - LANDSCAPING PROPOSALS.  
 L5209-4151 MANGANESE CONTACTOR BUILDING PLAN & SECTIONS.
- ALL LEVELS ARE IN METRES ABOVE ORDINANCE DATUM.
- ALL DIMENSIONS ARE IN MILLIMETRES UNLESS STATED OTHERWISE.

THE COPYRIGHT IN THIS DRAWING IS THE PROPERTY OF AECOM DESIGN BUILD AND THE DRAWING MAY NOT BE REPRODUCED IN WHOLE OR IN PART, IN ANY FORM, WHETHER BY PHOTOGRAPH, PHOTOCOPYING OR REPRODUCTION AS A THREE DIMENSIONAL ARTICLE WITHOUT THE WRITTEN PERMISSION OF AECOM DESIGN BUILD



A1	16.02.12	FIRST ISSUE	JR	JH	JR	UK
P	16.02.12	UNCONTROLLED DRAFT COPY		JH		
REV	DATE	REVISION DETAILS	DSN	DRN	CHD	APPD
<b>DRAWING REV KEY</b>						
P - PRELIMINARY UNCHECKED COPY						
A - APPROVED						
C - CONSTRUCTION ISSUE						