




All dimensions are to be checked on site. This drawing shall not be scaled to ascertain dimensions.

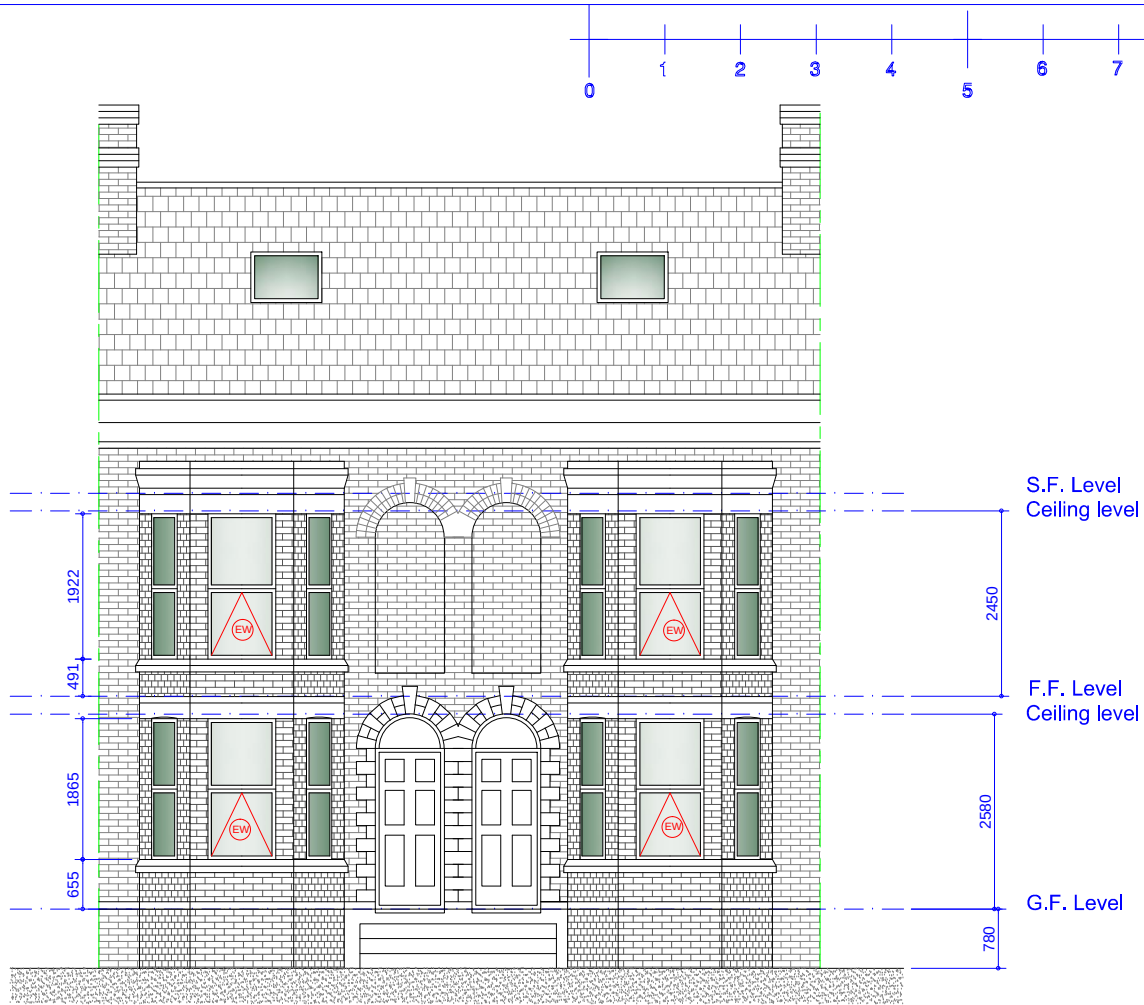


Proposed Front Elevation
Scale 1:100

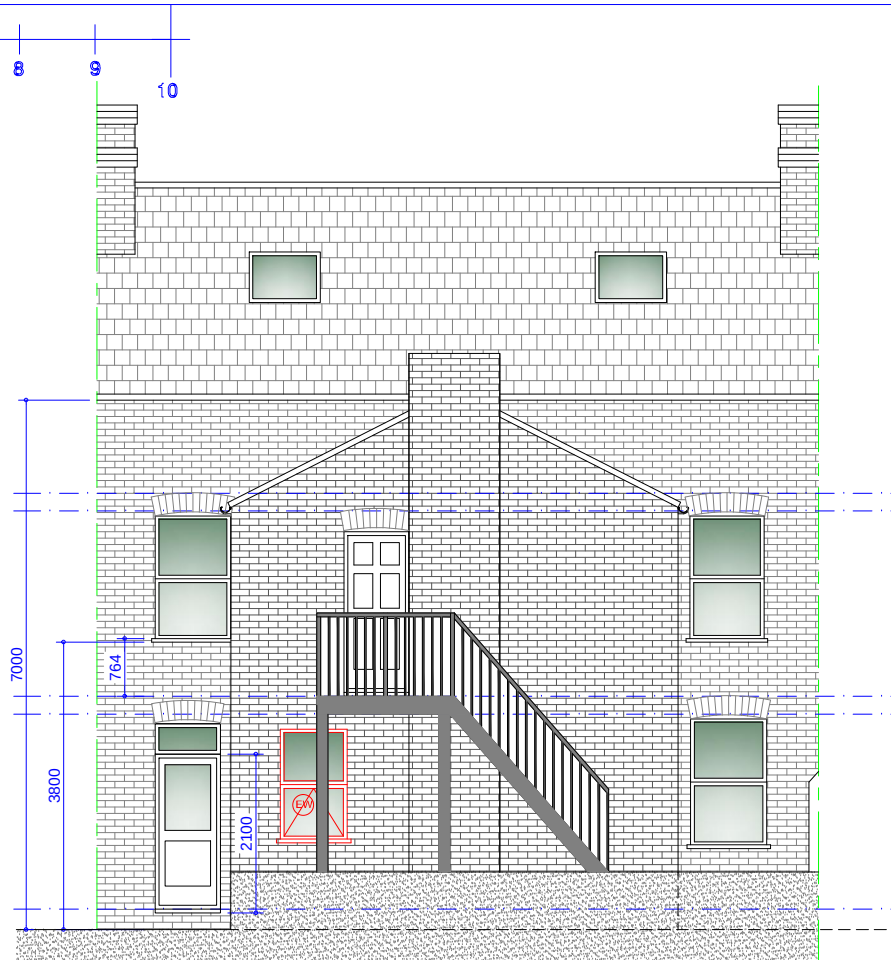

Proposed Rear Elevation
Scale 1:100

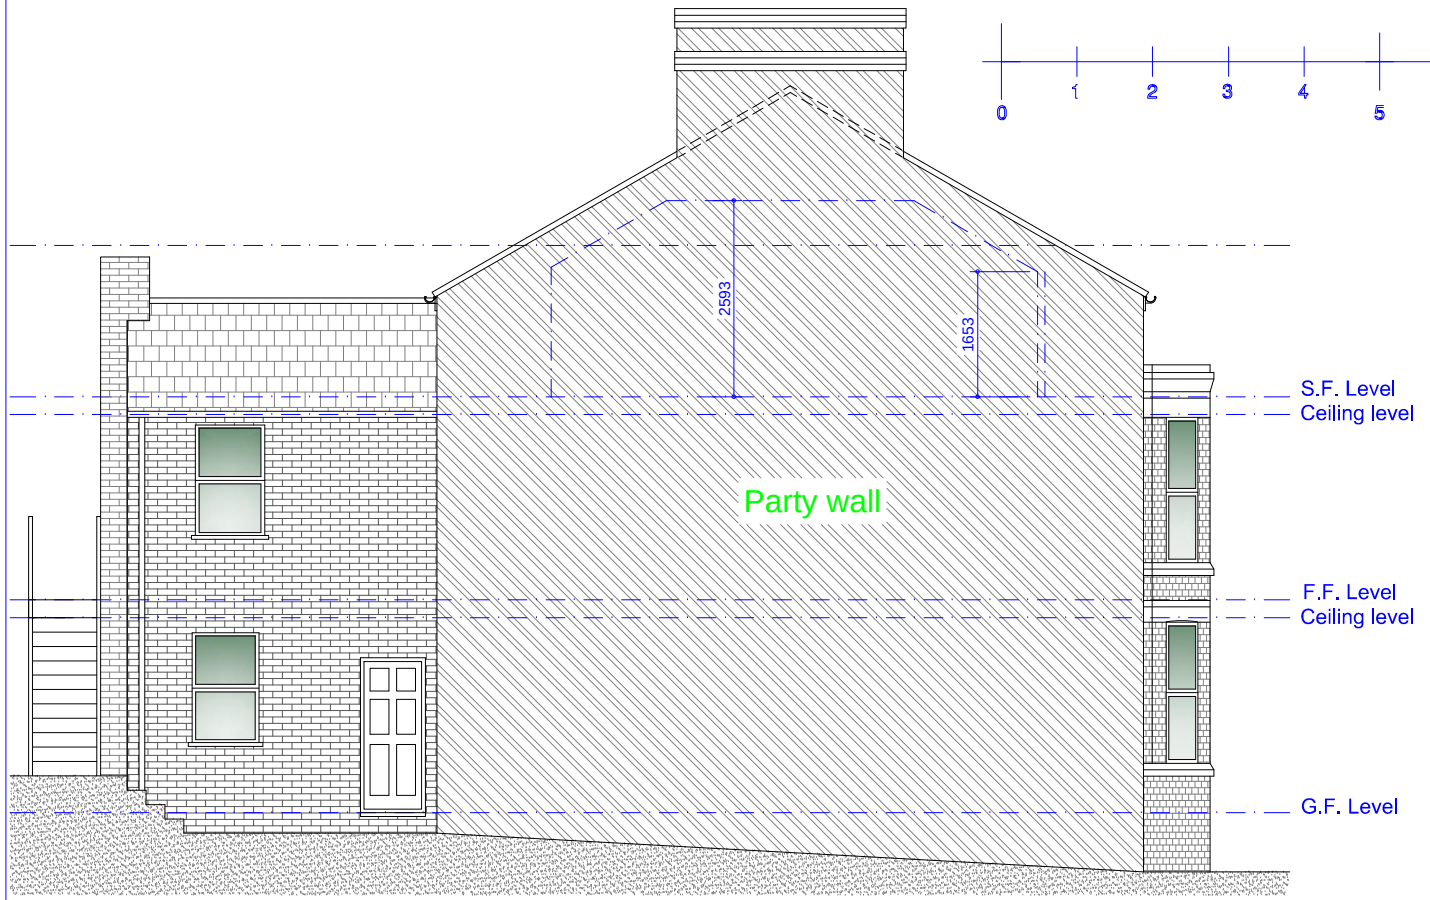

Proposed L/H Side Party Wall Elevation
Scale 1:100

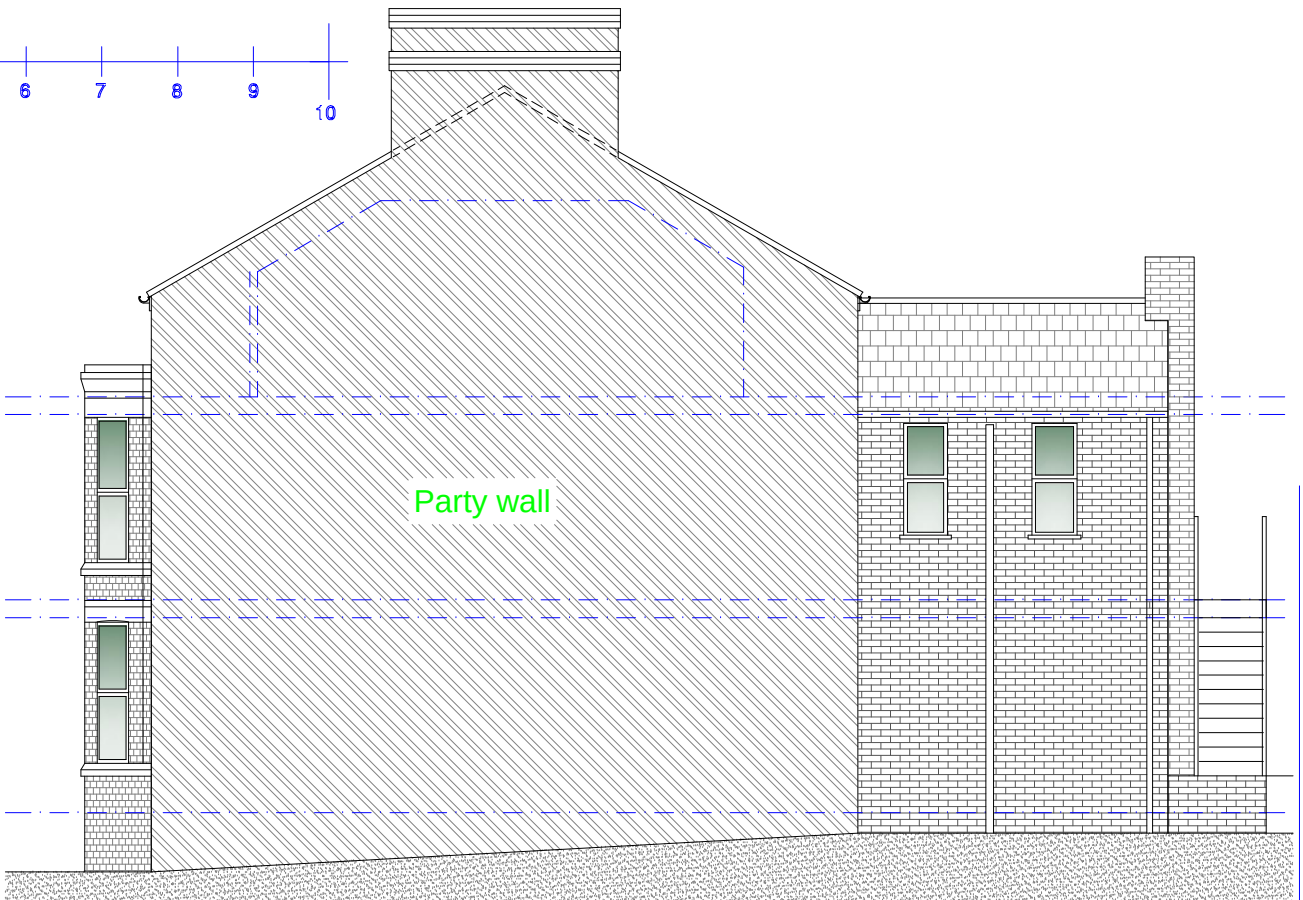

Proposed R/H Side Party Wall Elevation
Scale 1:100

Rev	Date	Description
Issued For : INFORMATION PURPOSES ONLY		
Client		
Mr. James Ross.		
JRO Properties Limited		
Project		
Proposed conversion to HMO(C4).		
205-207 Sheffield Road,		
BARNLEY. S70 4DE		
Scheme - Drawing Title		
Proposed Elevations.		
05	Date	19.02.21
Drawing No.	Revision	Scale 1:100 @A3
		
JK Technical Services (NW) Ltd		
Tel: 0161 728 5730		
Mob: 07741175755		
www.jktechservs.co.uk		