


Do not scale off this drawing. Work to figured dimensions any discrepancy to be reported to the Architects. Refer to larger scale drawings where available.

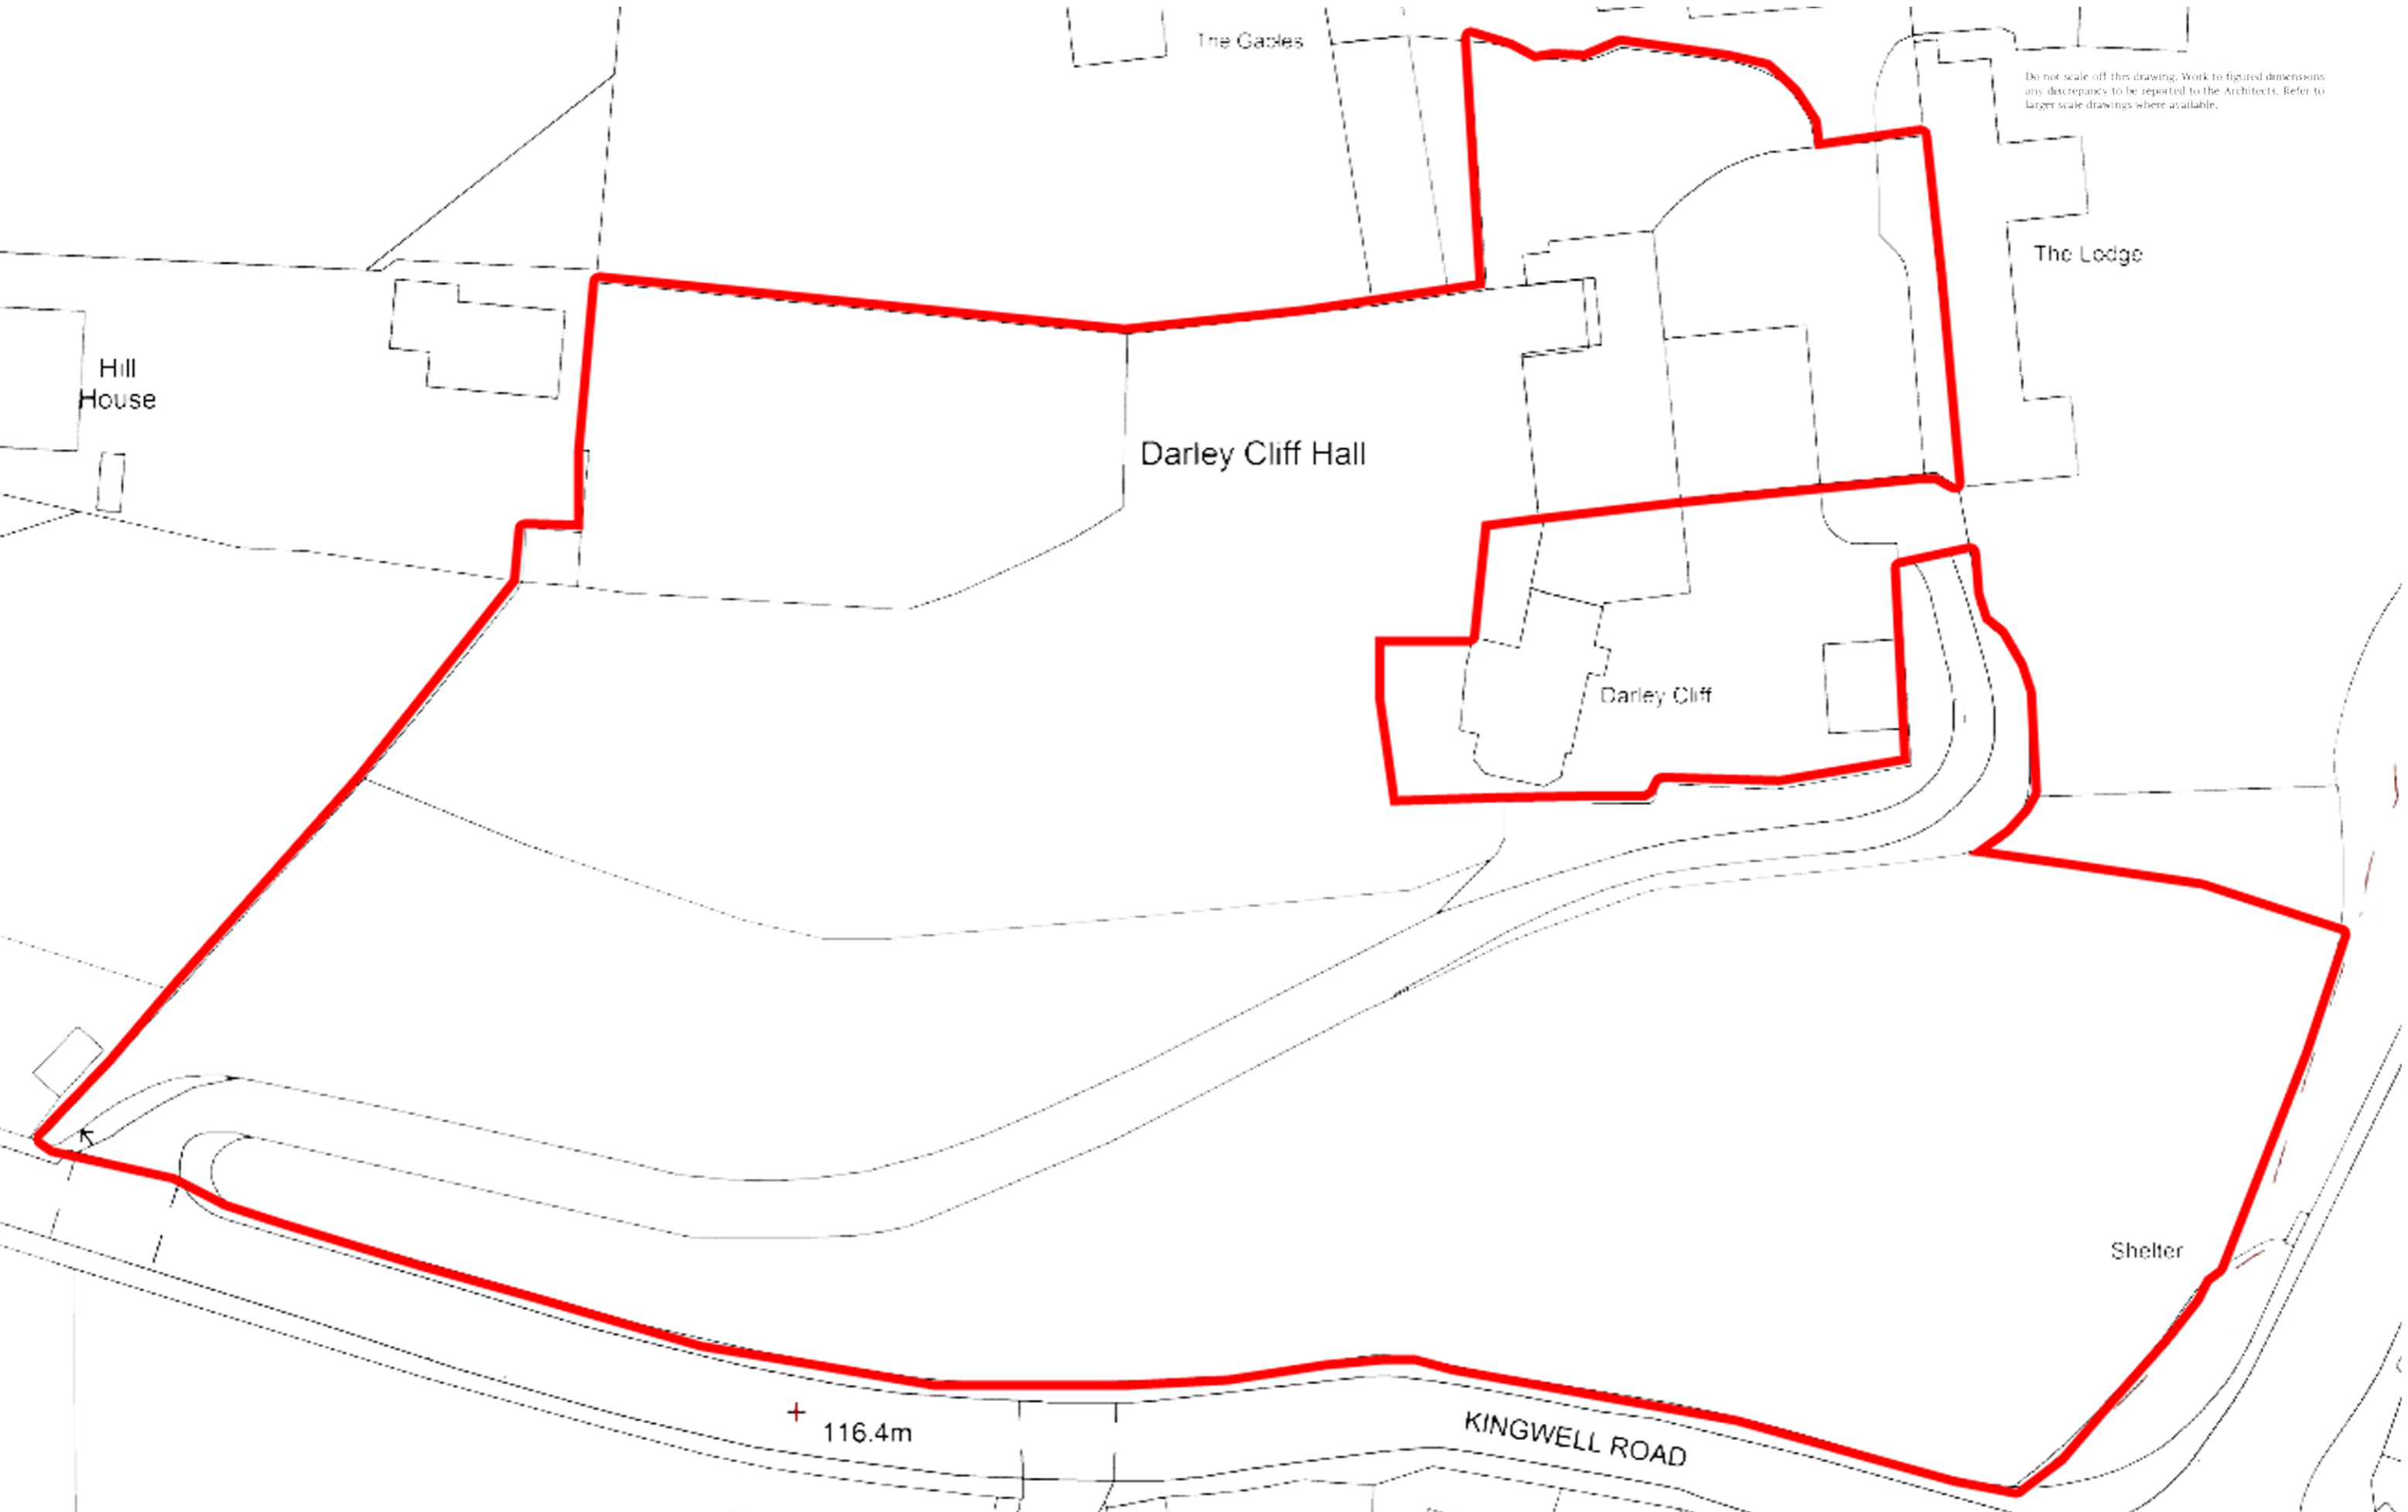

PromapV2

Ordnance Survey © Crown Copyright 2019. All Rights Reserved.
Licence Number: 100022432
Promap Scale: 1:1250 Page Size: A4

Rev. By Date Revision Note



Client/Project
DARLEY CLIFFE HALL
Worsbrough, Barnsley
S70 4HQ
Extensions and Alterations

Stage: Planning
Scale: 1:500
Drawn: GD
Checked: RTA
Date: SEPT 19

Drawing Title / Description
SITE PLAN

Proj. Ref. Original Volume Level / Use Case Number / Subj. Rev
S177 -PBA ZZ GR DR A (00) 2 A1