


Existing North West Elevation to May Day Green 1:100

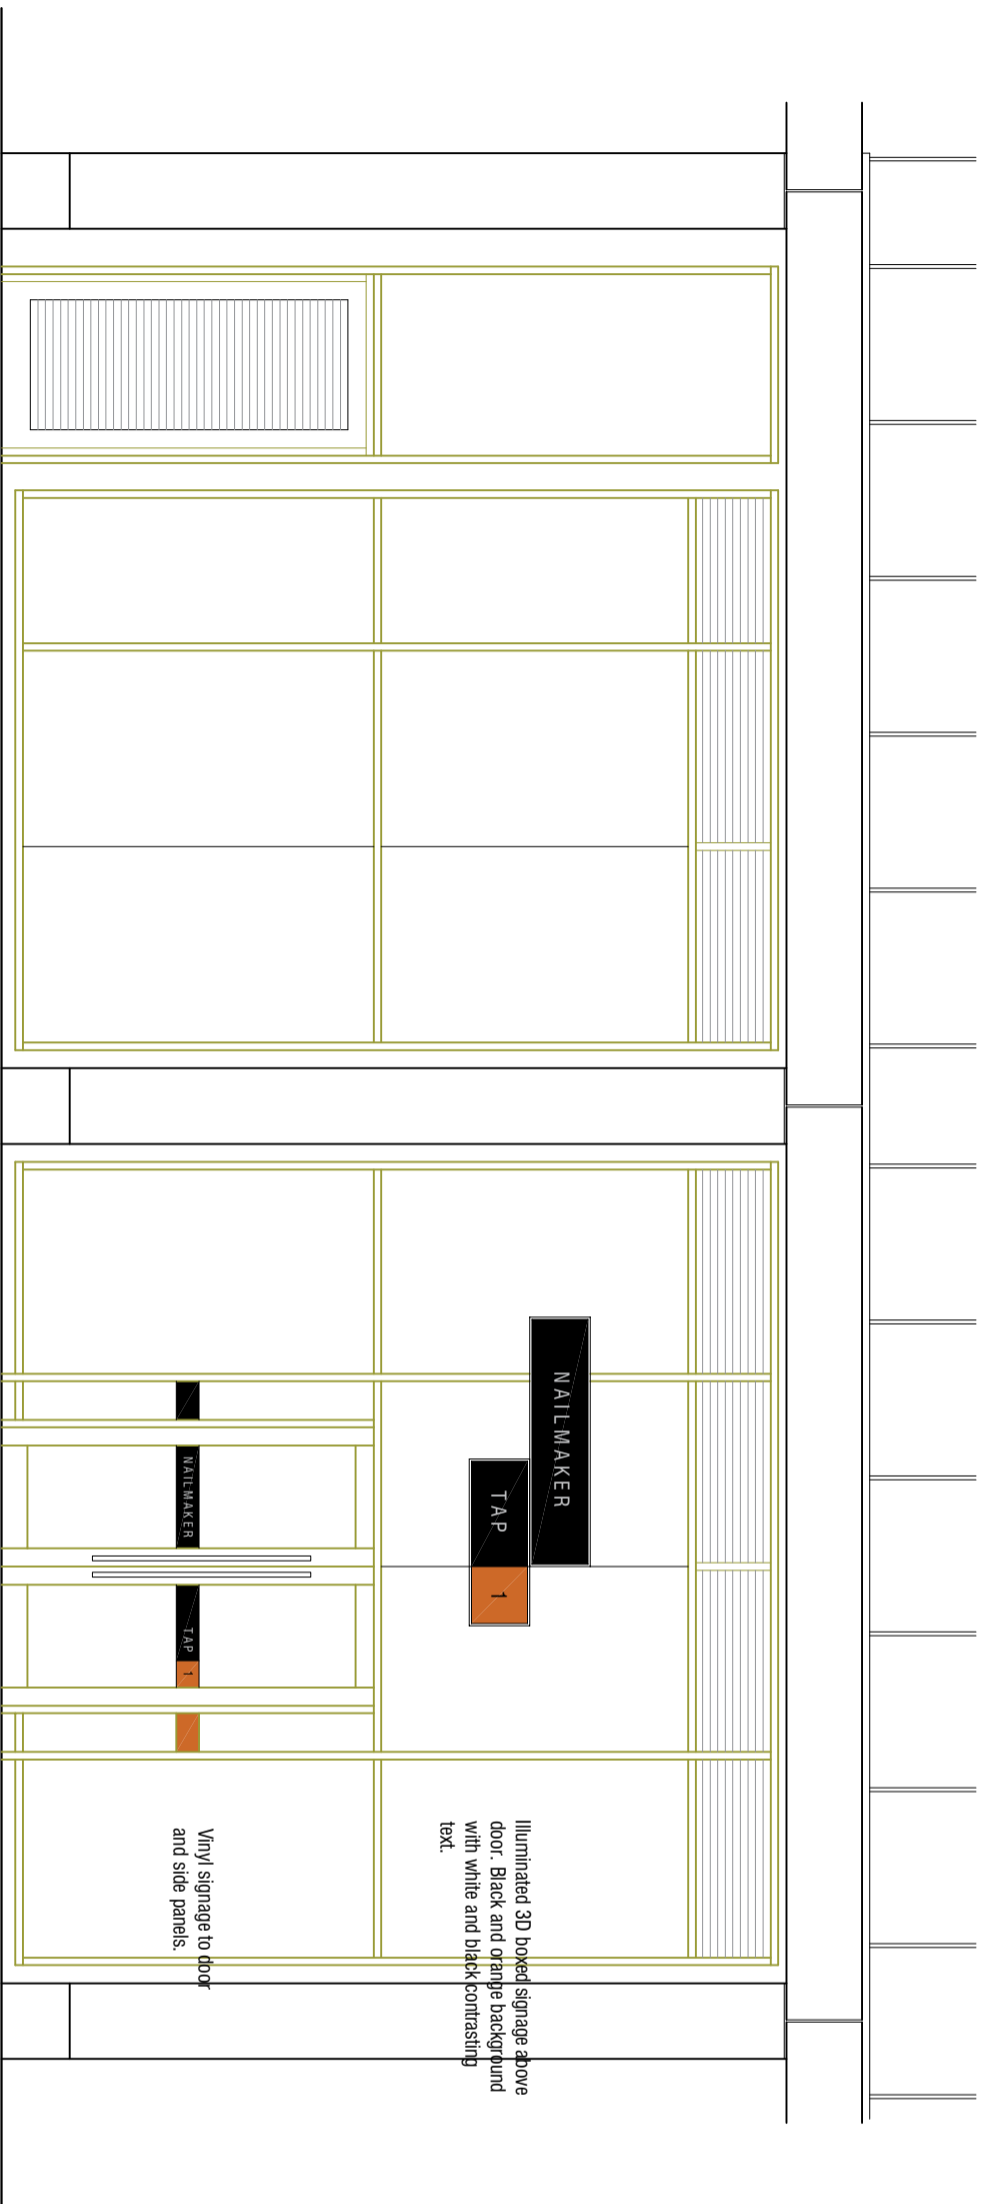

Proposed North West Elevation to May Day Green 1:50

Illuminated 3D boxed signage above door. Black and orange background with white and black contrasting text.

Vinyl signage to door and side panels.

| | | | |
|--|-----------------|-------|-------|
| <p>Unit 9A The Glassworks May Day Green Barnsley</p> <p>Proposals</p> <p>External Signage</p> | | | |
| <p>mboothdesign architectural design and building consultants</p> <p>Fairfield House Barneslat Close Barnsley S70 2FL Tel: 07881898300 E: mark@mboothdesign.co.uk</p> | | | |
| Scale | 1:100 1:50 @ A3 | Drawn | MJB |
| Date | Nov 2024 | Ref. | 24.27 |
| Dwg No. | WD03 | Rev. | - |
| 0mm | 20mm | 40mm | |
| <p>Copyright mboothdesign. All dimensions in millimeters unless otherwise stated. Dimensions for setting out in existing buildings are to be checked and verified on site.</p> | | | |