
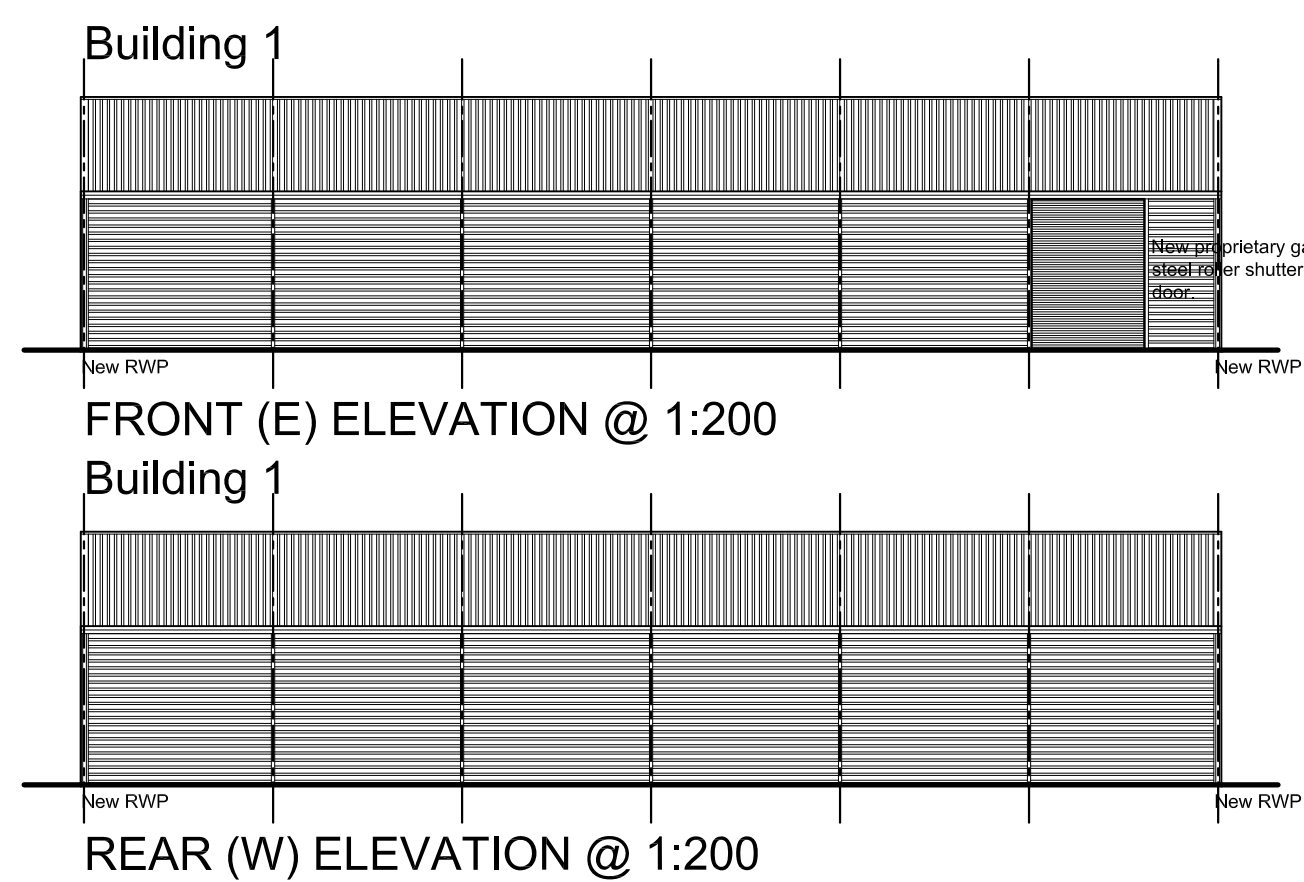
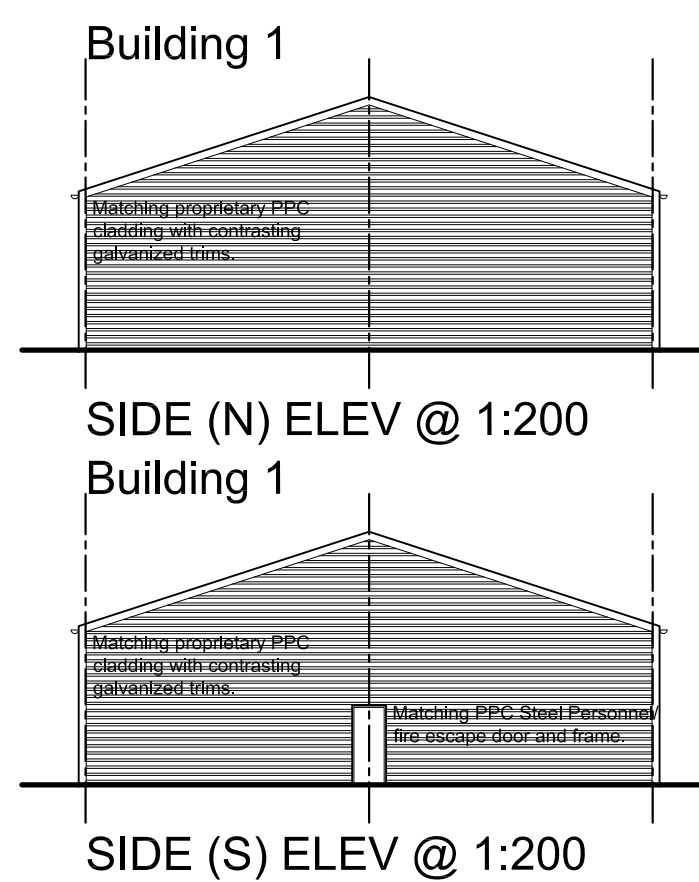
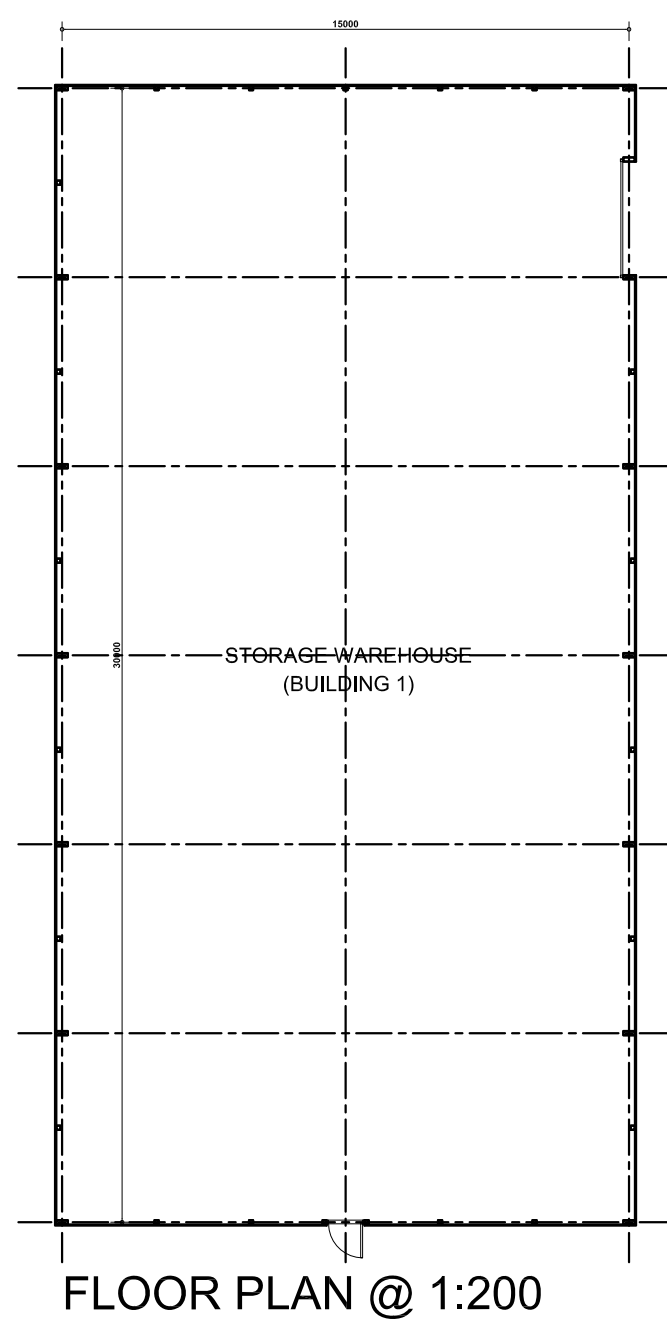
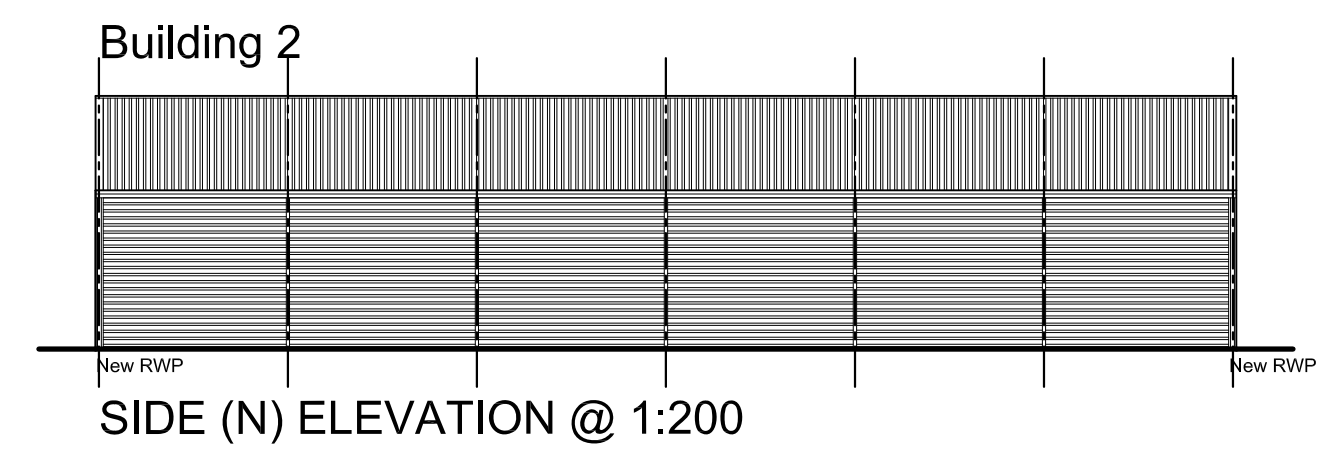
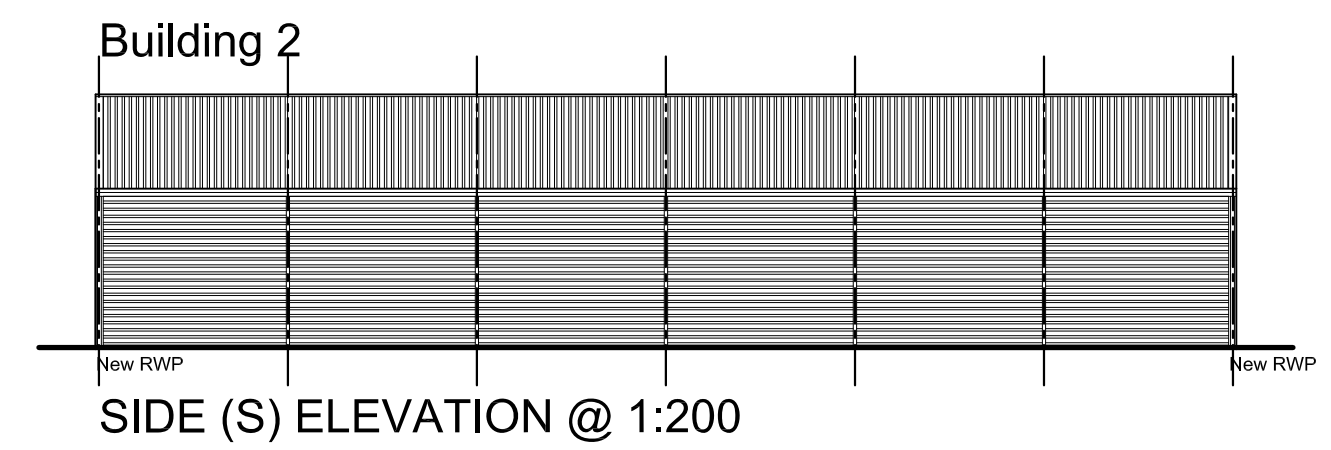
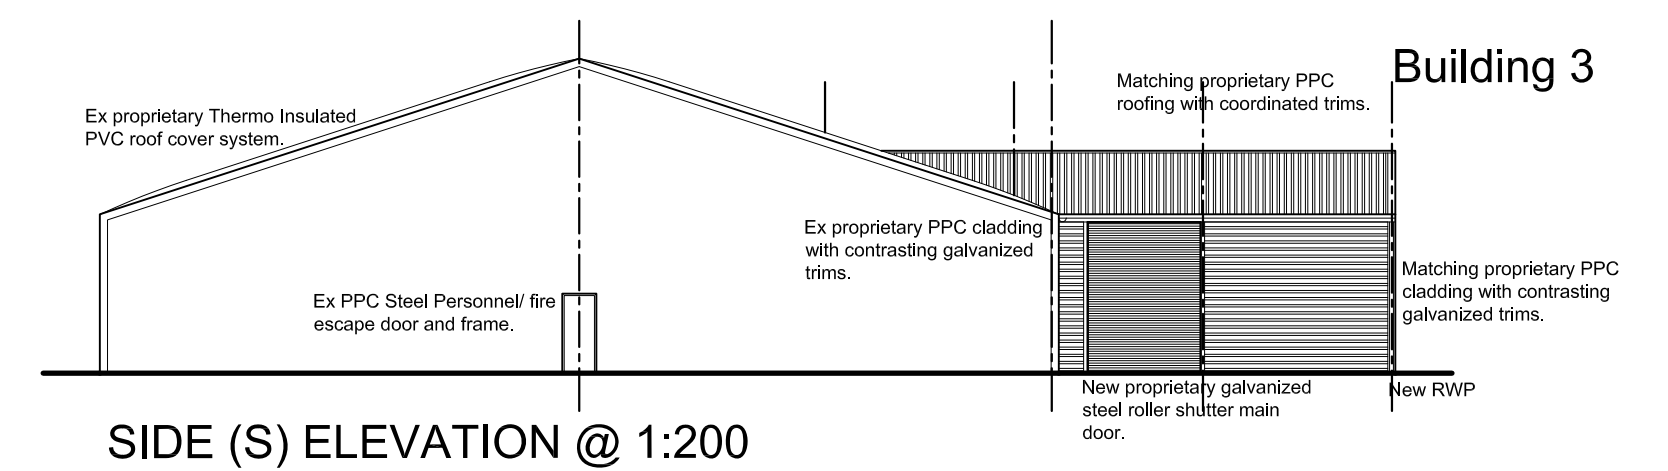
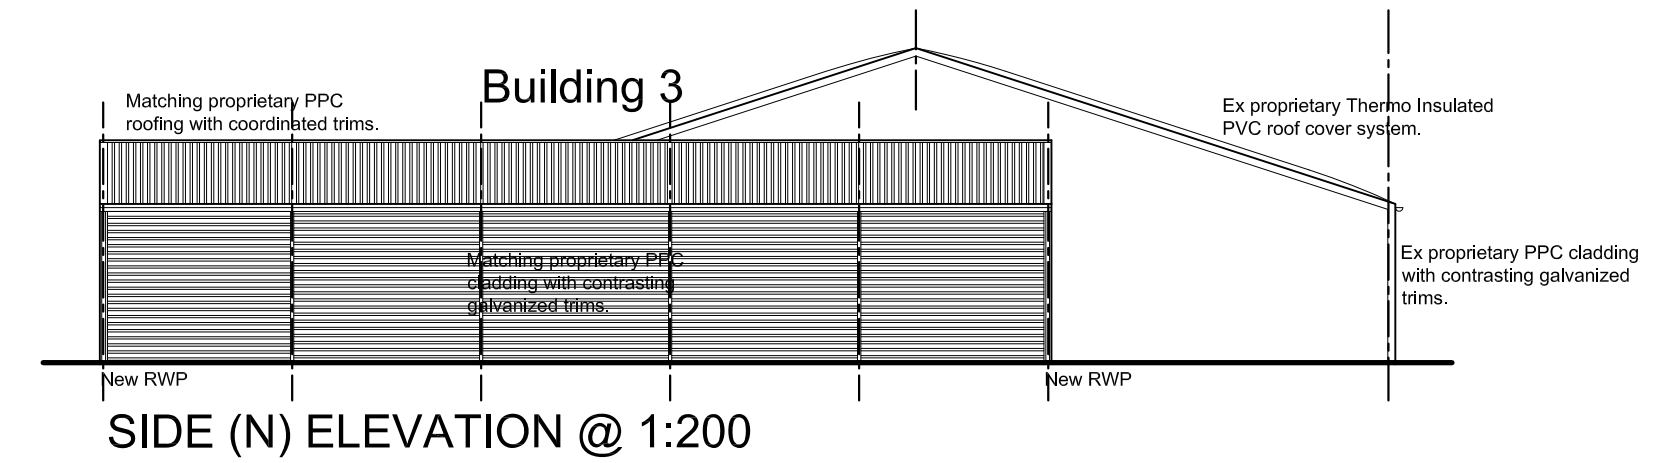
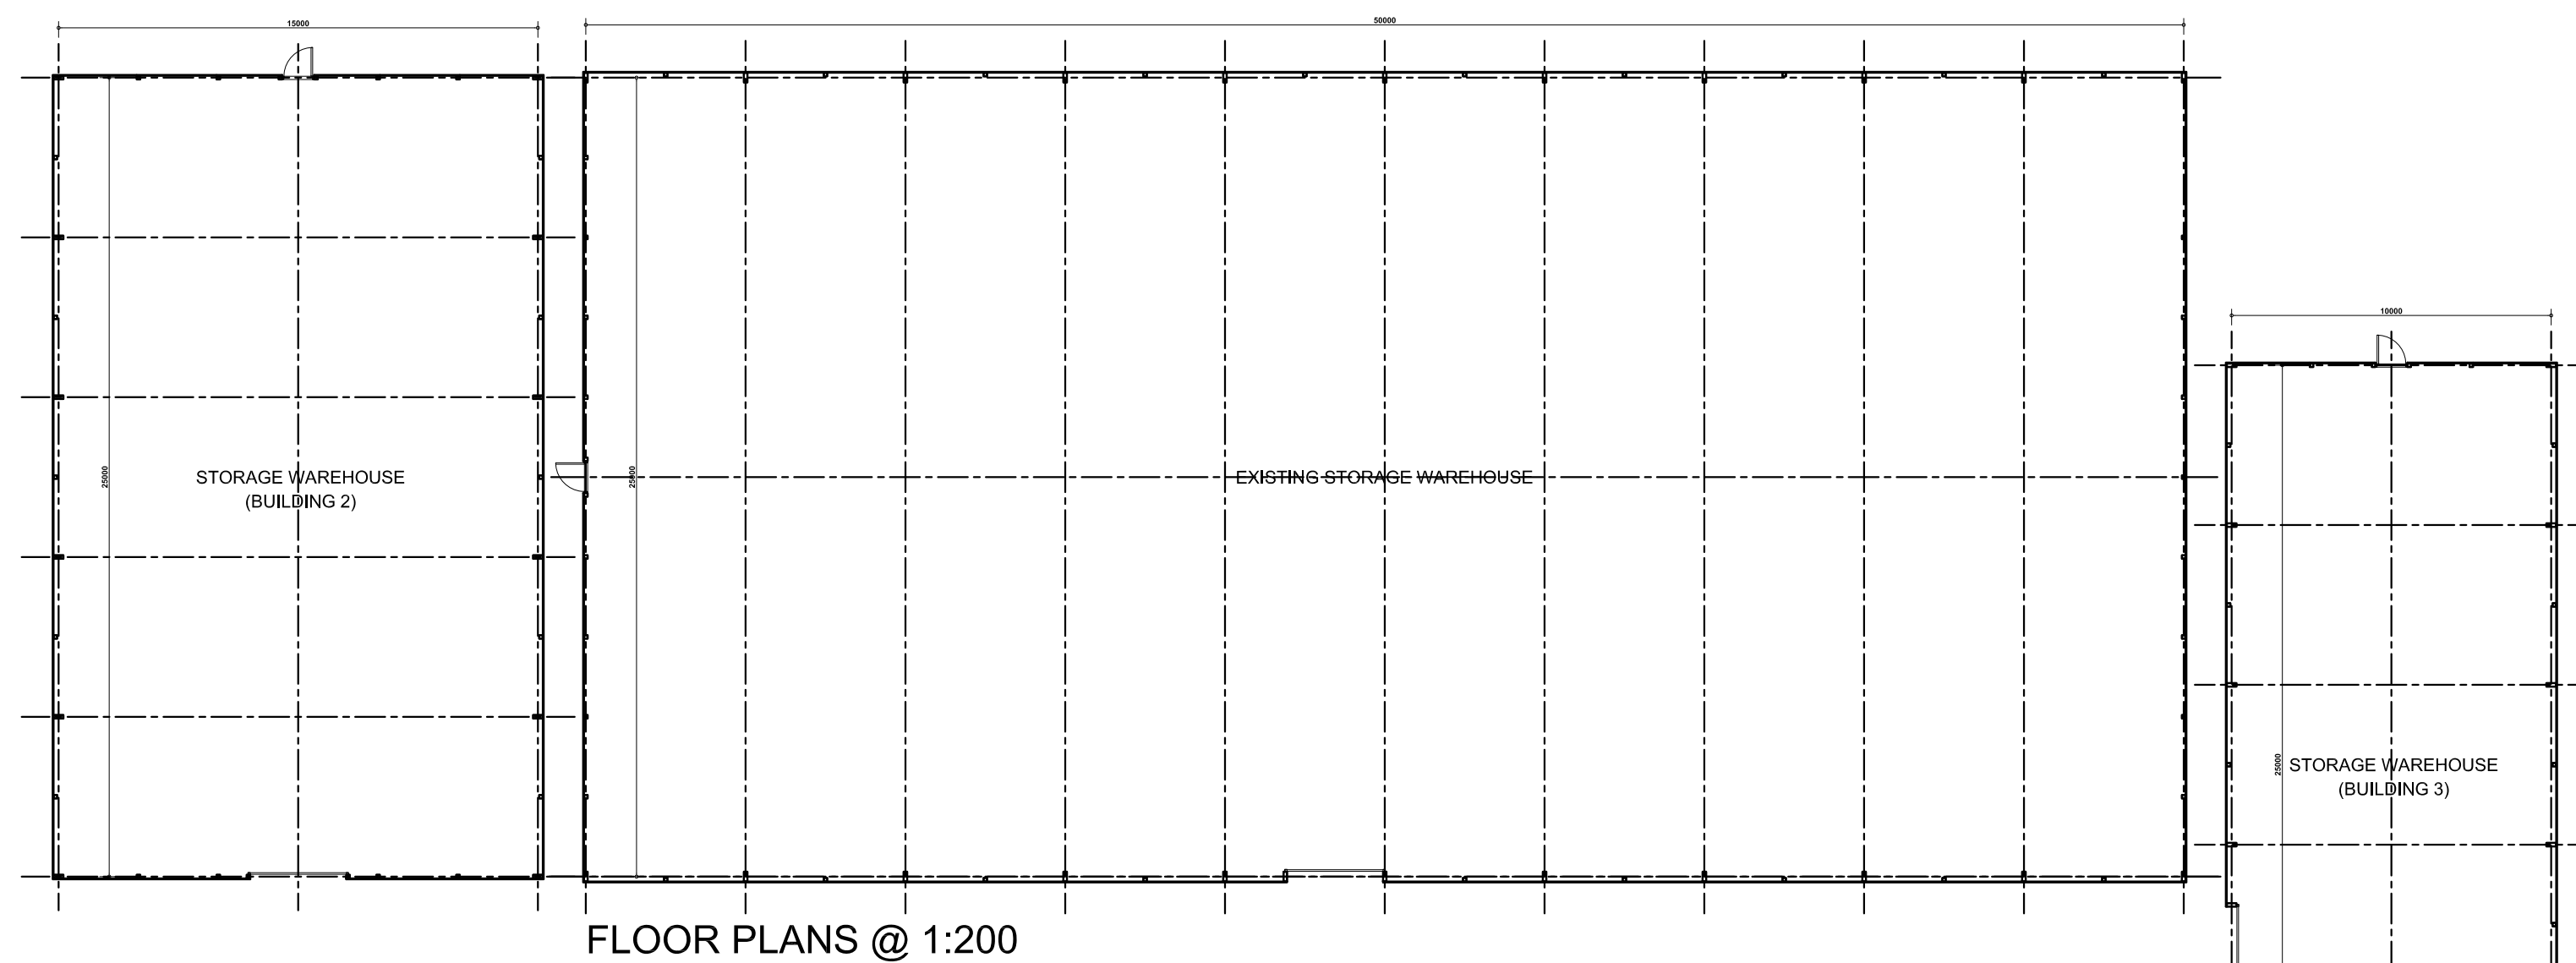
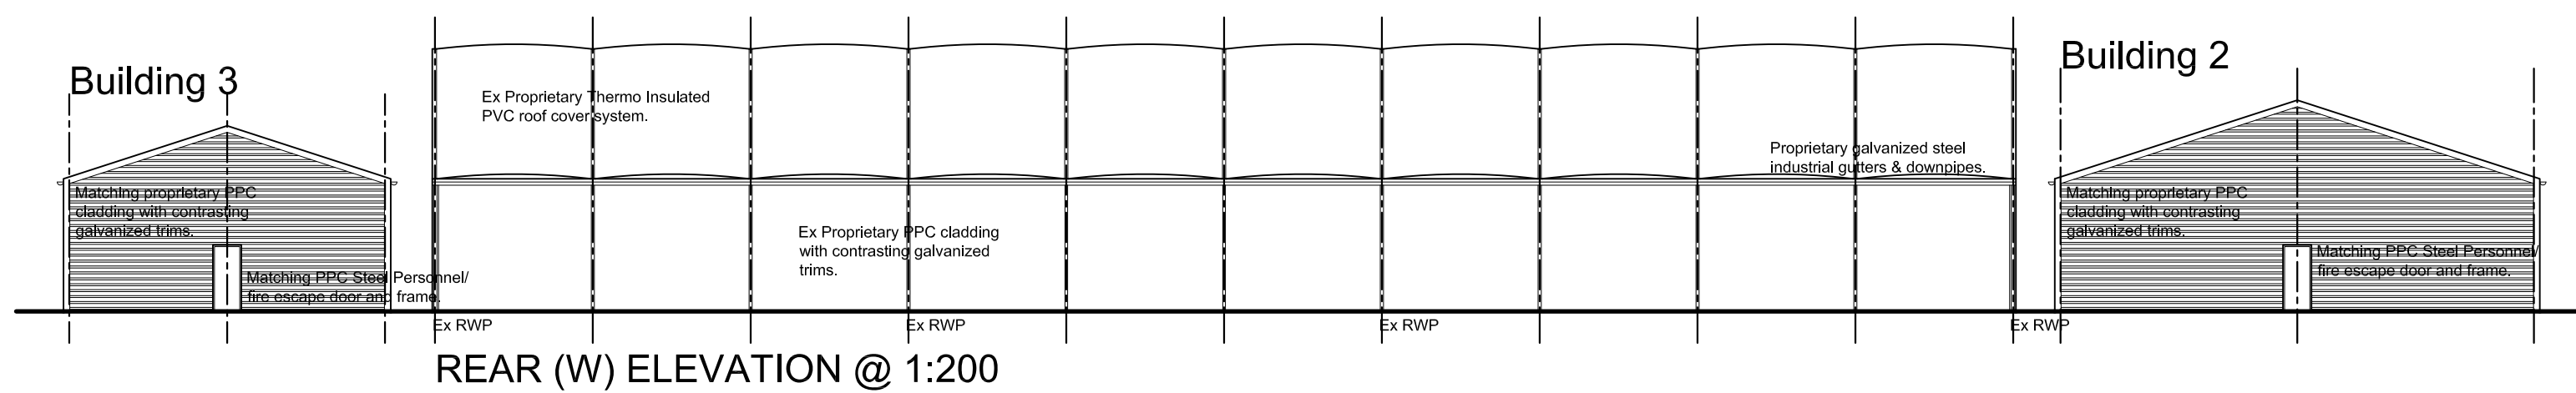


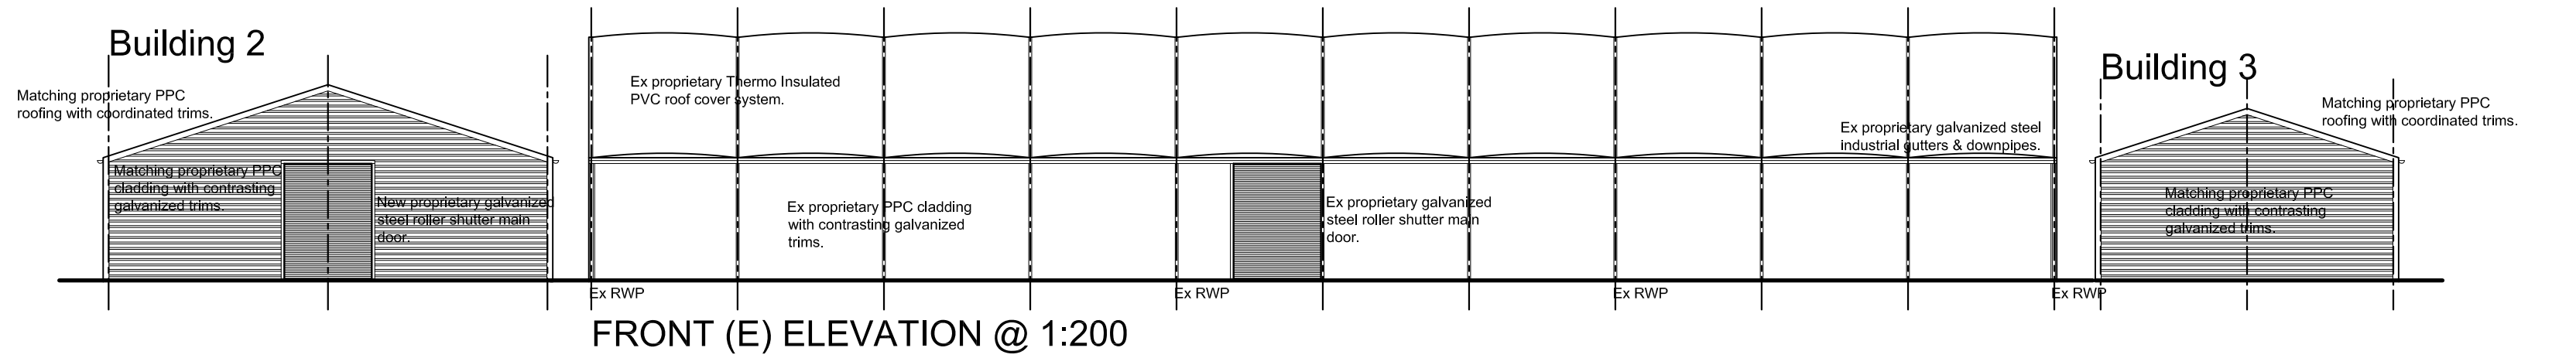

Revision	Date	Description
13/14 BEEVOR STREET, BEEVOR STREET IND EST, BARNLEY, S71 1HN.		
BUILDING DETAILS FLOOR PLANS AND ELEVATIONS		

JEA
Building Design Services

J.E. Architectural Ltd
23 Windmill Road, Wombwell,
Barnsley, S73 8PW.
Tel: 01226 754507
Email: jea@jea.co.uk

This drawing and the copyright is the Architectural Company's property and may be used or reproduced only by agreement. All Dimensions in Millimeters unless specified otherwise and subject to verification on site.

Ref: 202414	Date: DEC 2024
Scale: 1:200@A1	Drwg No: 02

0 cm 12 cm 4 cm 16 cm