


Front Elevation
1 : 100

New ramp and step access to new main entrance,
to provide inclusive access for all

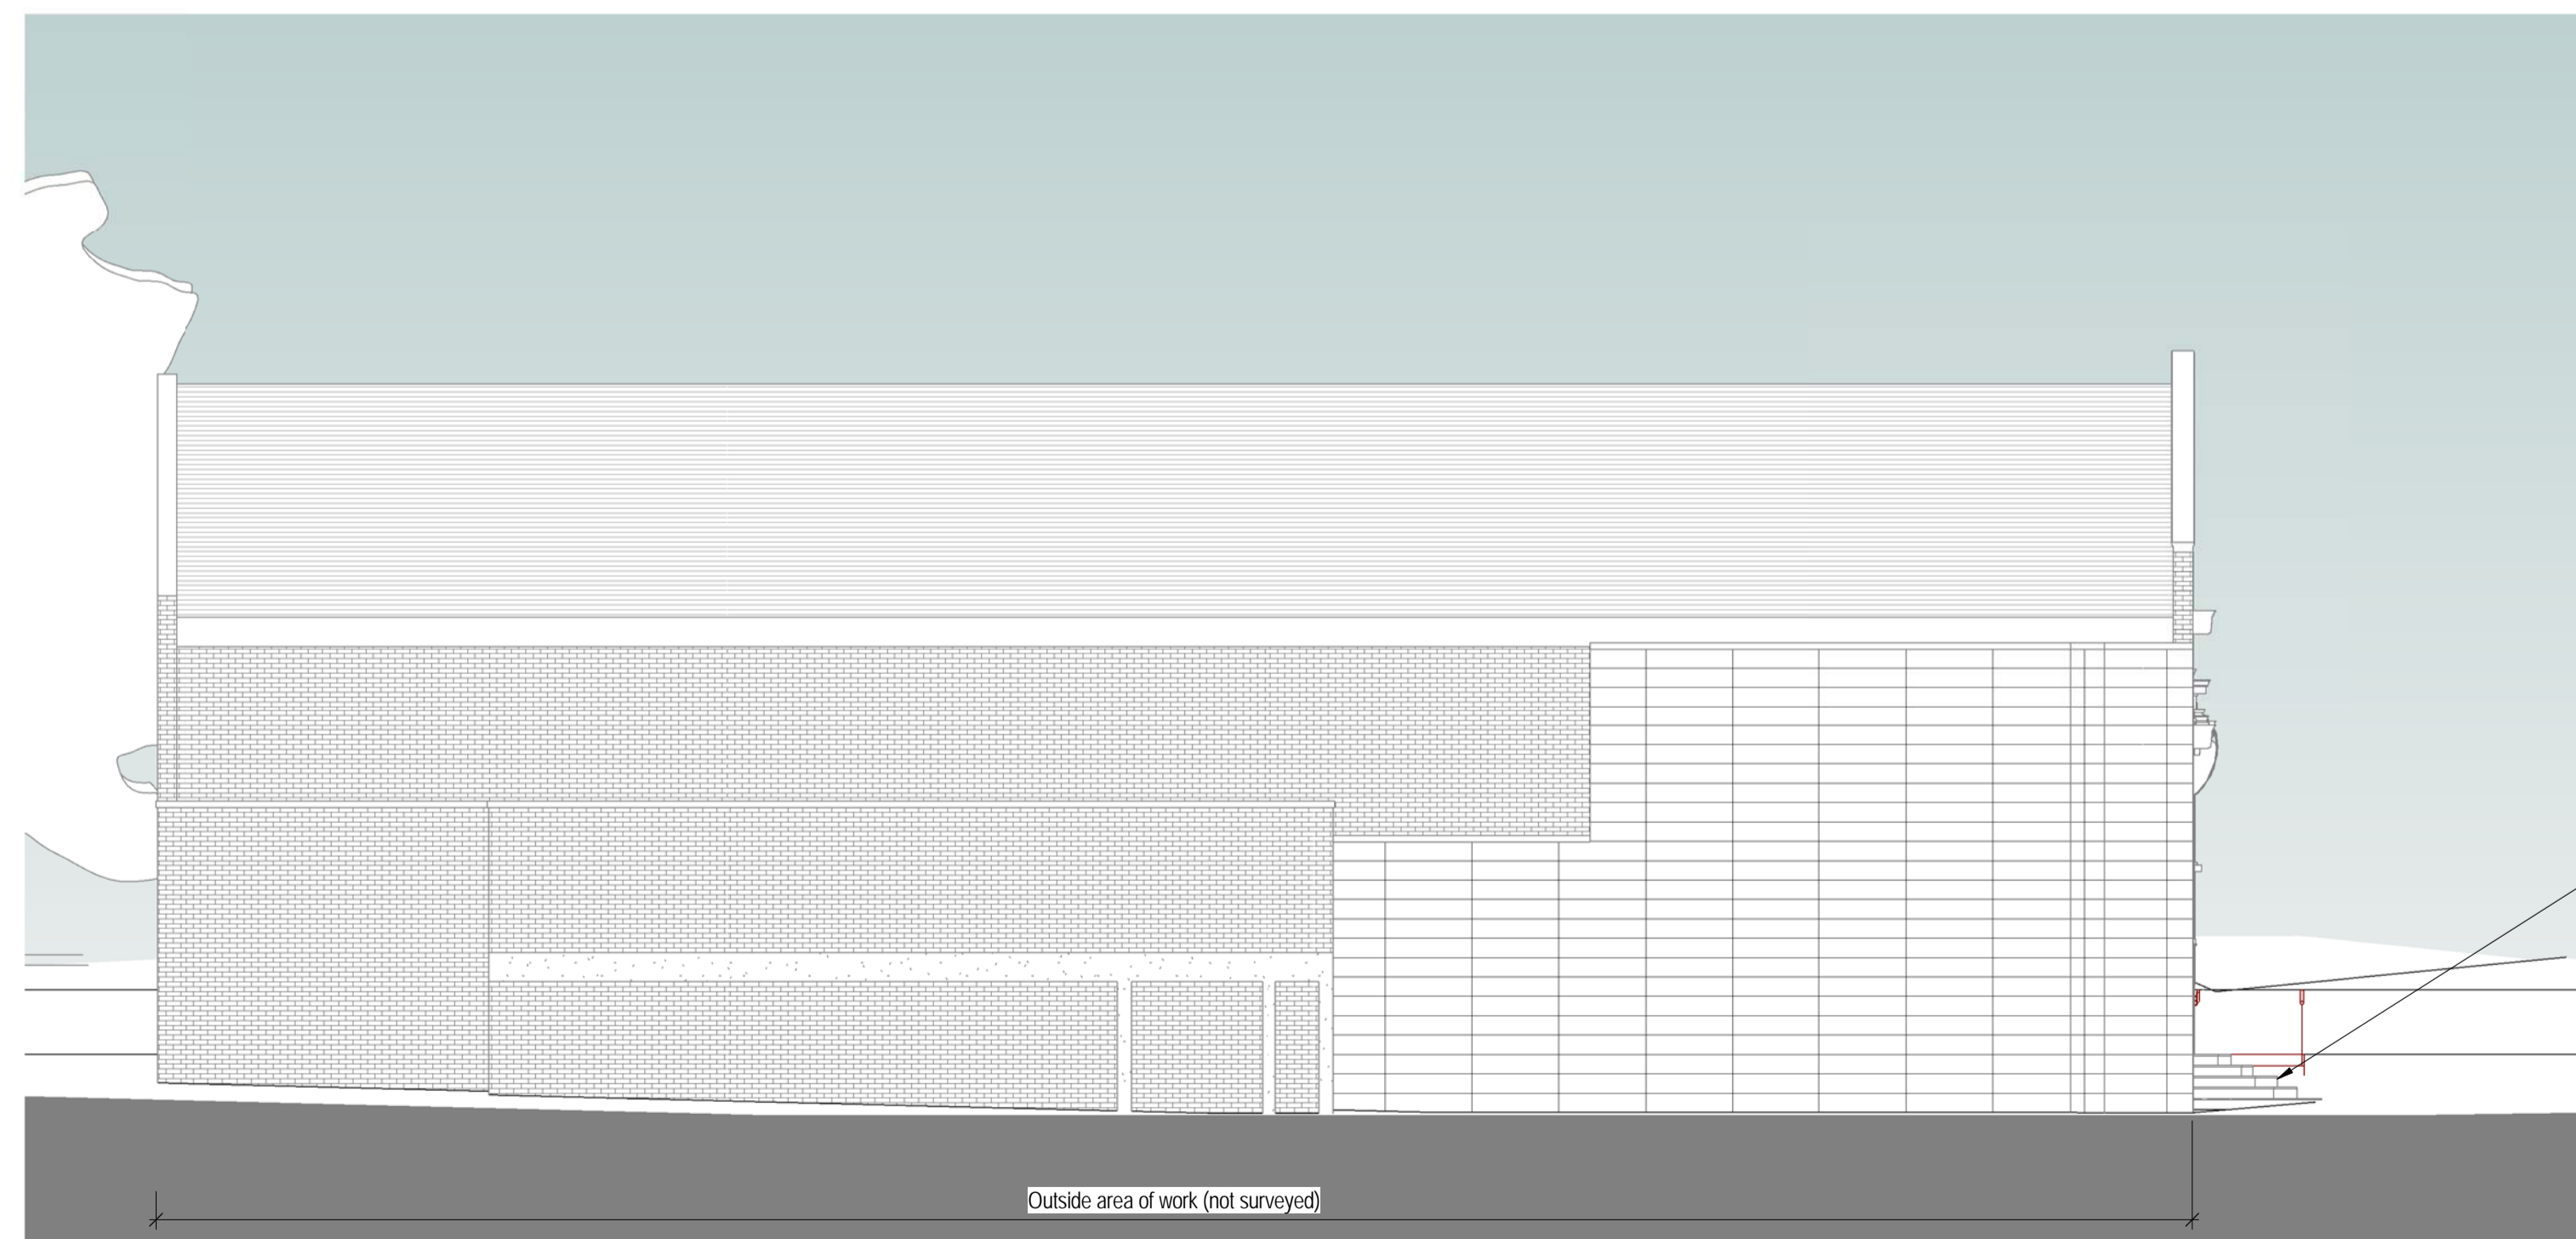

Side Elevation
1 : 100

New ramp and step access to new main entrance,
to provide inclusive access for all

Rev	Description	Date	Issued by
01	Surrounding planning added	08/12/21	ljk
02	level issue	28/09/21	ljk

Revision Schedule



ARCHITECTS

T.A.D. Architects
Smithy Wood House,
Smithy Wood Crescent,
Sheffield, S8 0NU

Tel: 0114 250 9600
Fax: 0114 258 3681
Email: enquiries@tadarchitects.co.uk
www.tadarchitects.co.uk

Project:
**Penistone Town Hall - Internal
Alterations and Refurbishment**
Drawing Title:
Proposed Elevations - Sheet 1 of 2

Scale (@ A1) 1 : 100	Date: 08/09/21	Drawn by: lal	Checked by: dejr
Suitability S2	Revision P02		

DRAWING NUMBER
Project: 2064-TAD-XX-XX-DR-A-PL-0002

