





FRONT ELEVATION SCALE 1:50

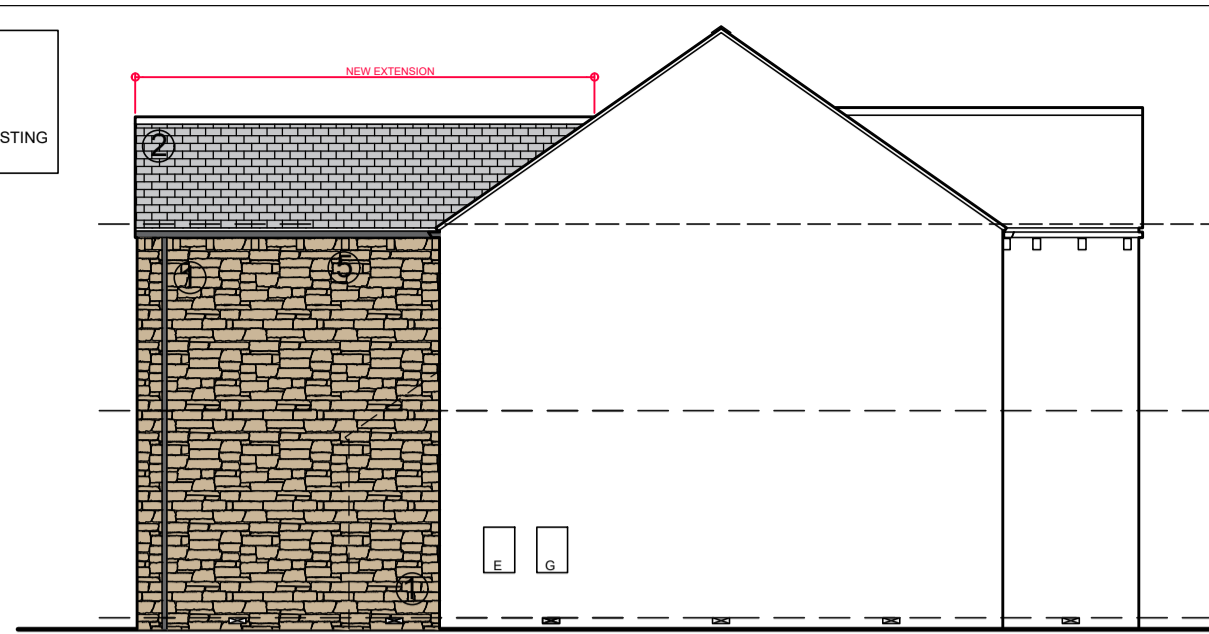


SIDE ELEVATION 1 SCALE 1:50





REAR ELEVATION SCALE 1:50

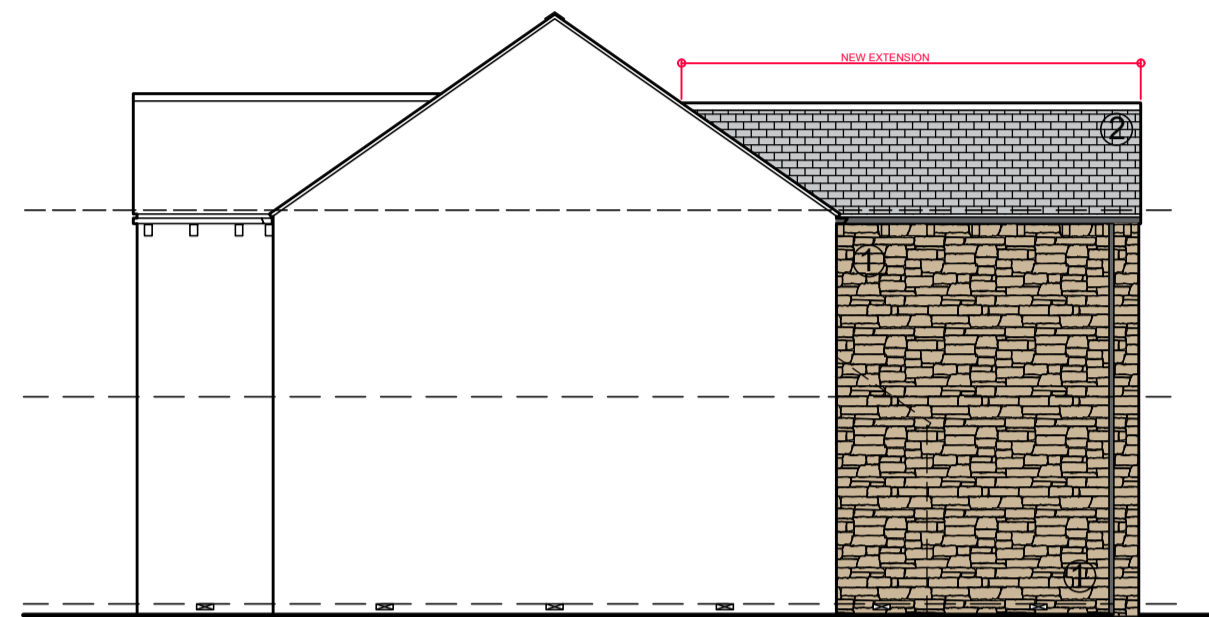


SIDE ELEVATION 2 SCALE 1:50

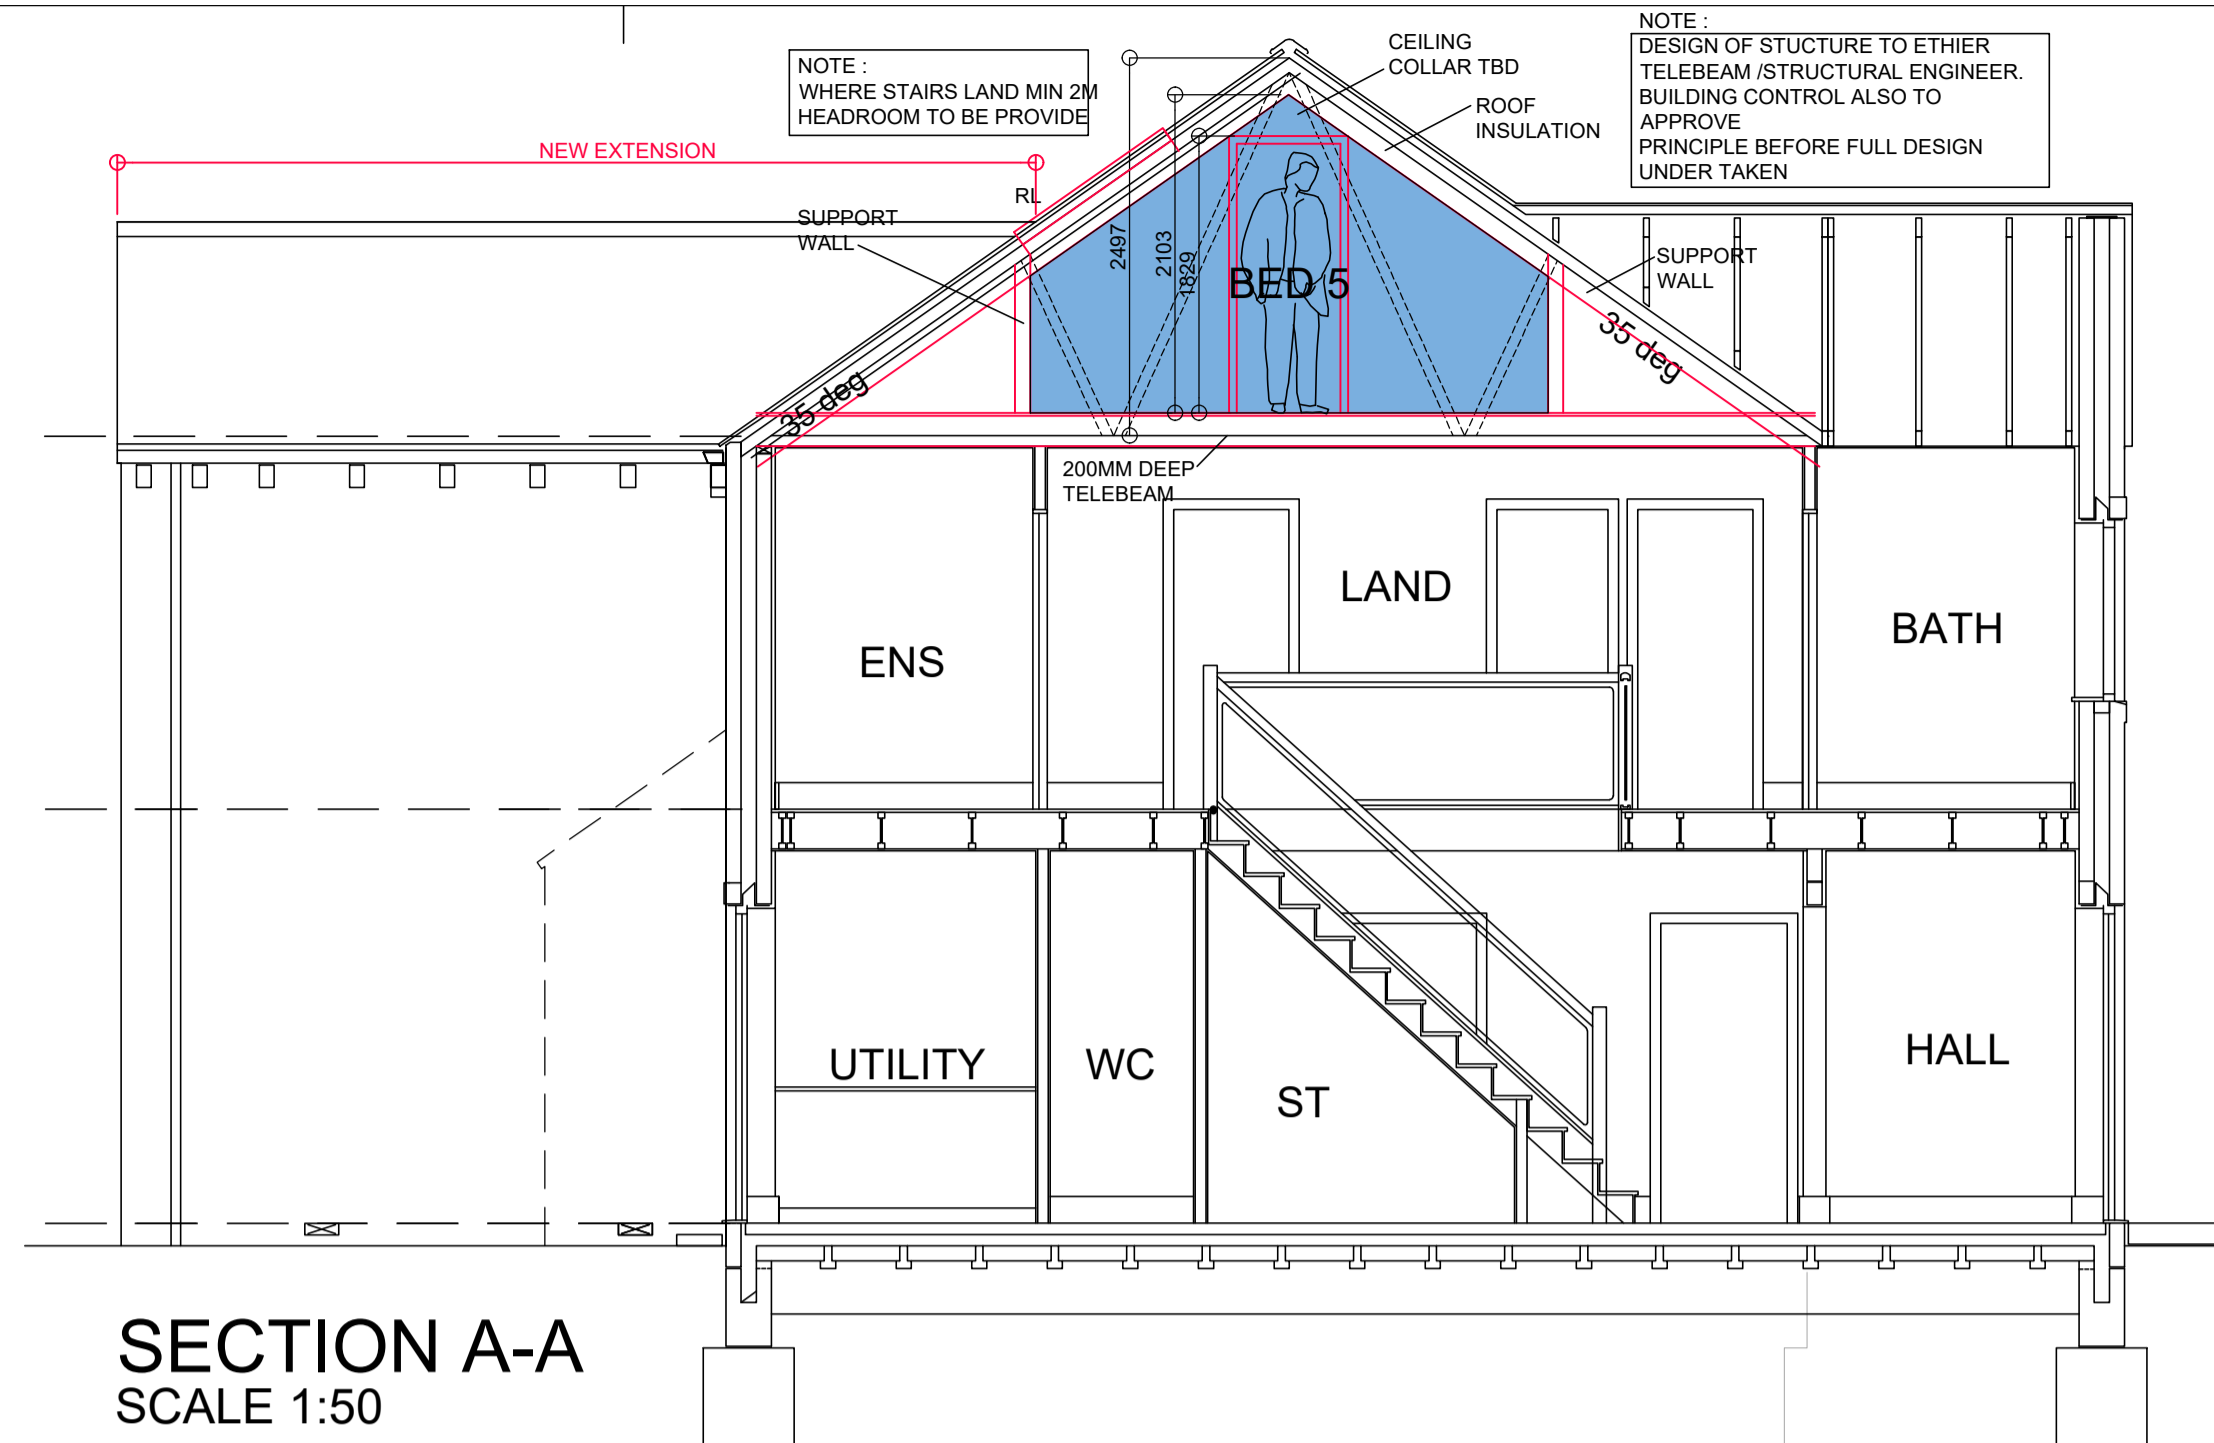


SECTION A-A SCALE 1:50

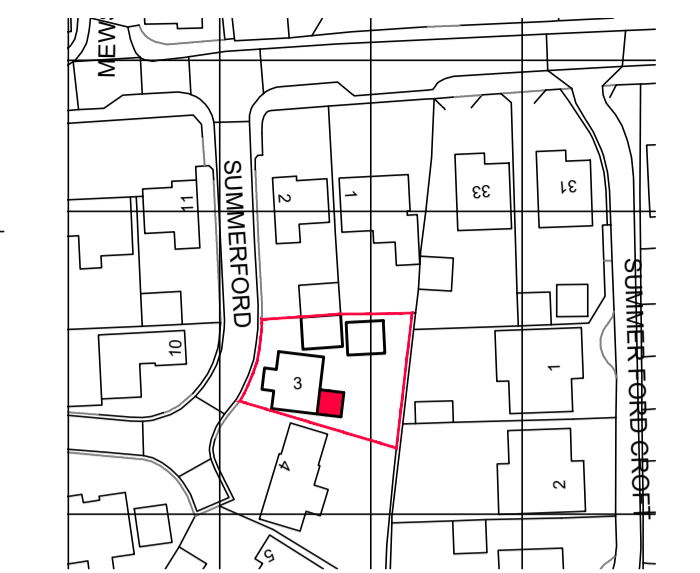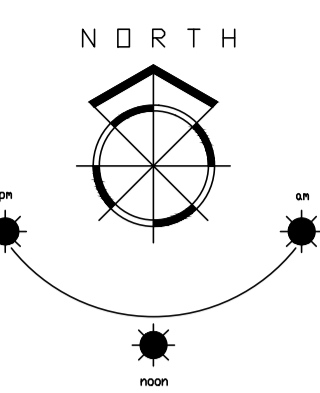


LOCATION PLAN SCALE 1:1250

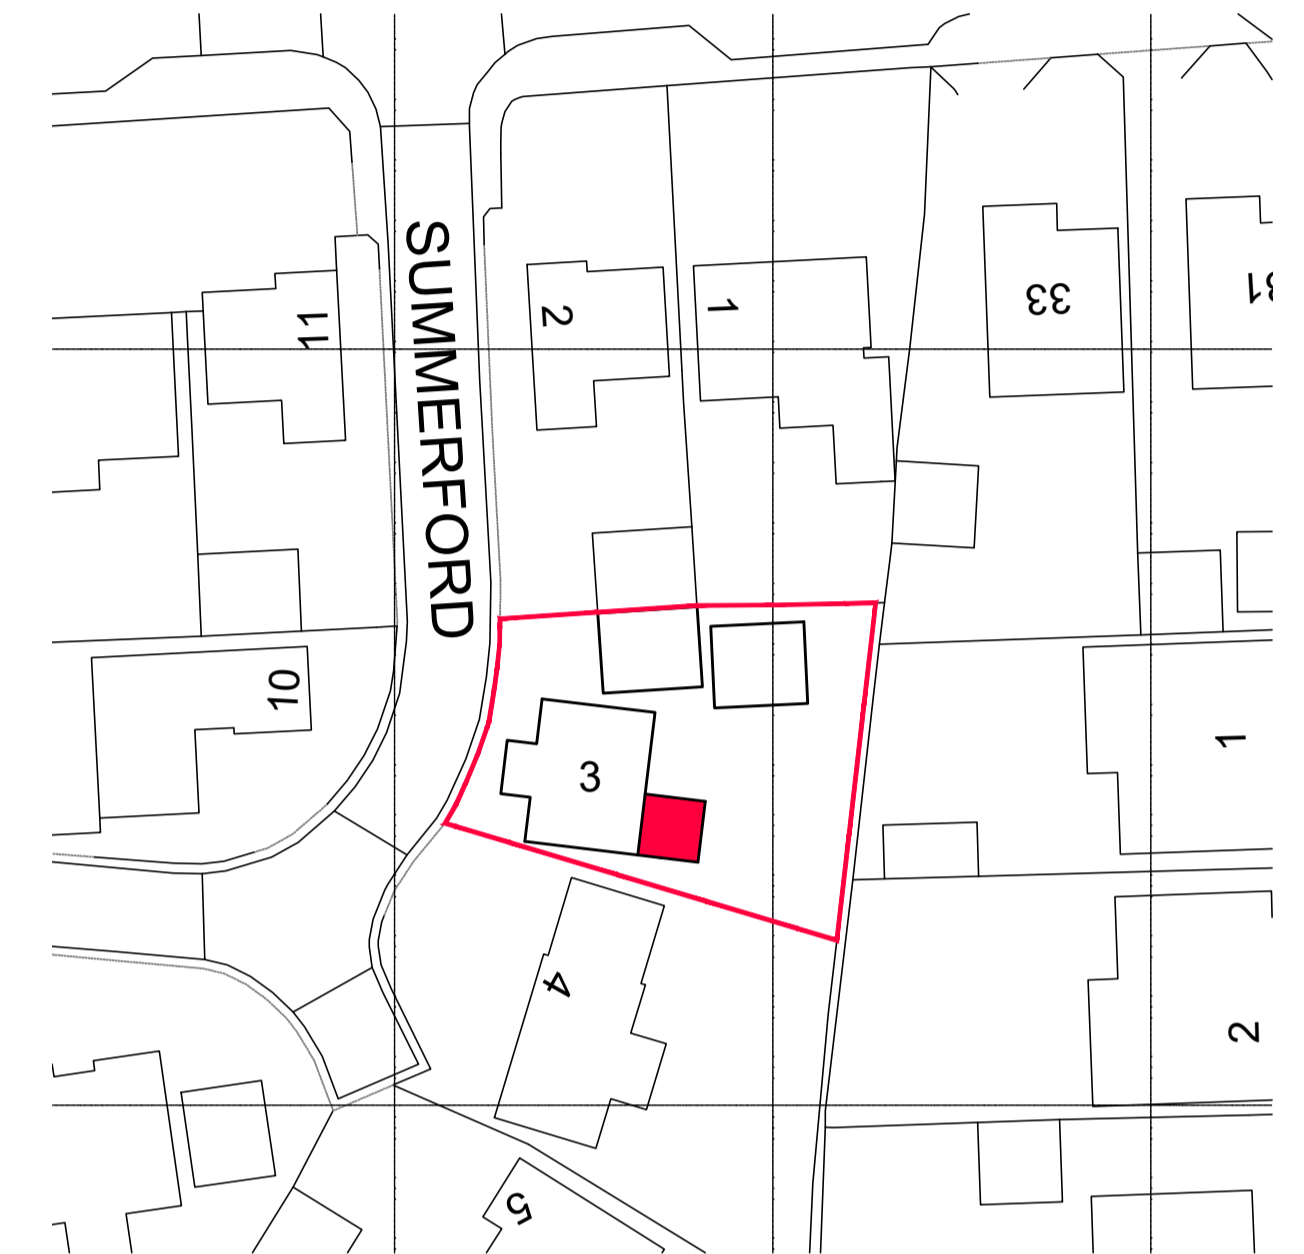


BLOCK PLAN SCALE 1:200

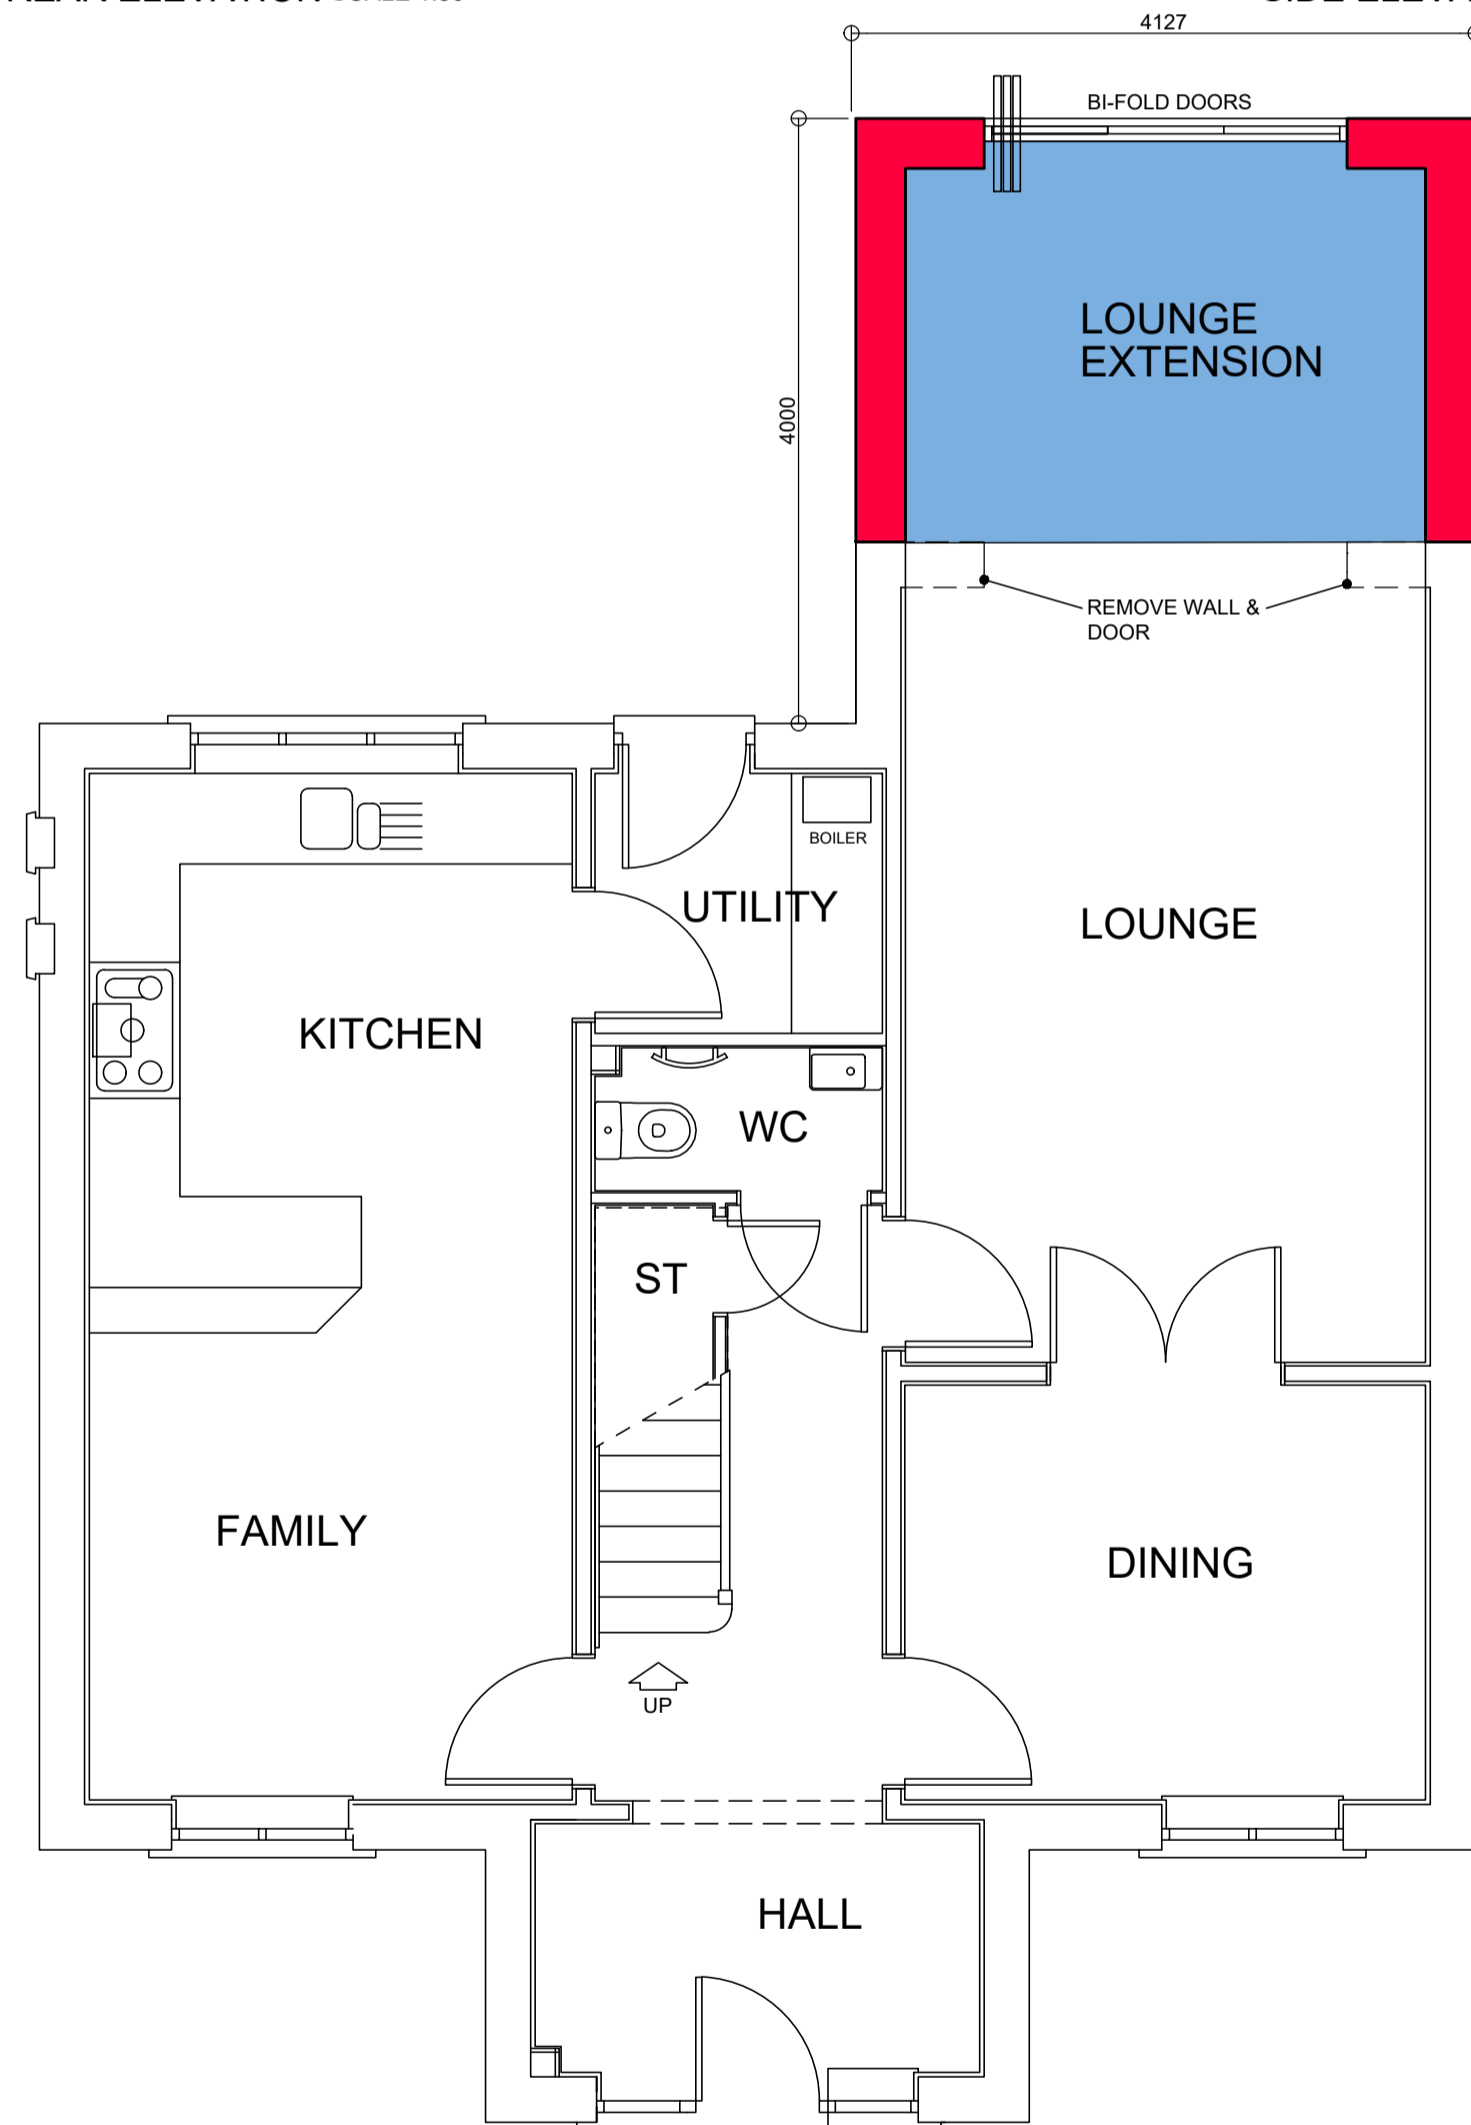


GROUND FLOOR PLAN SCALE 1:50

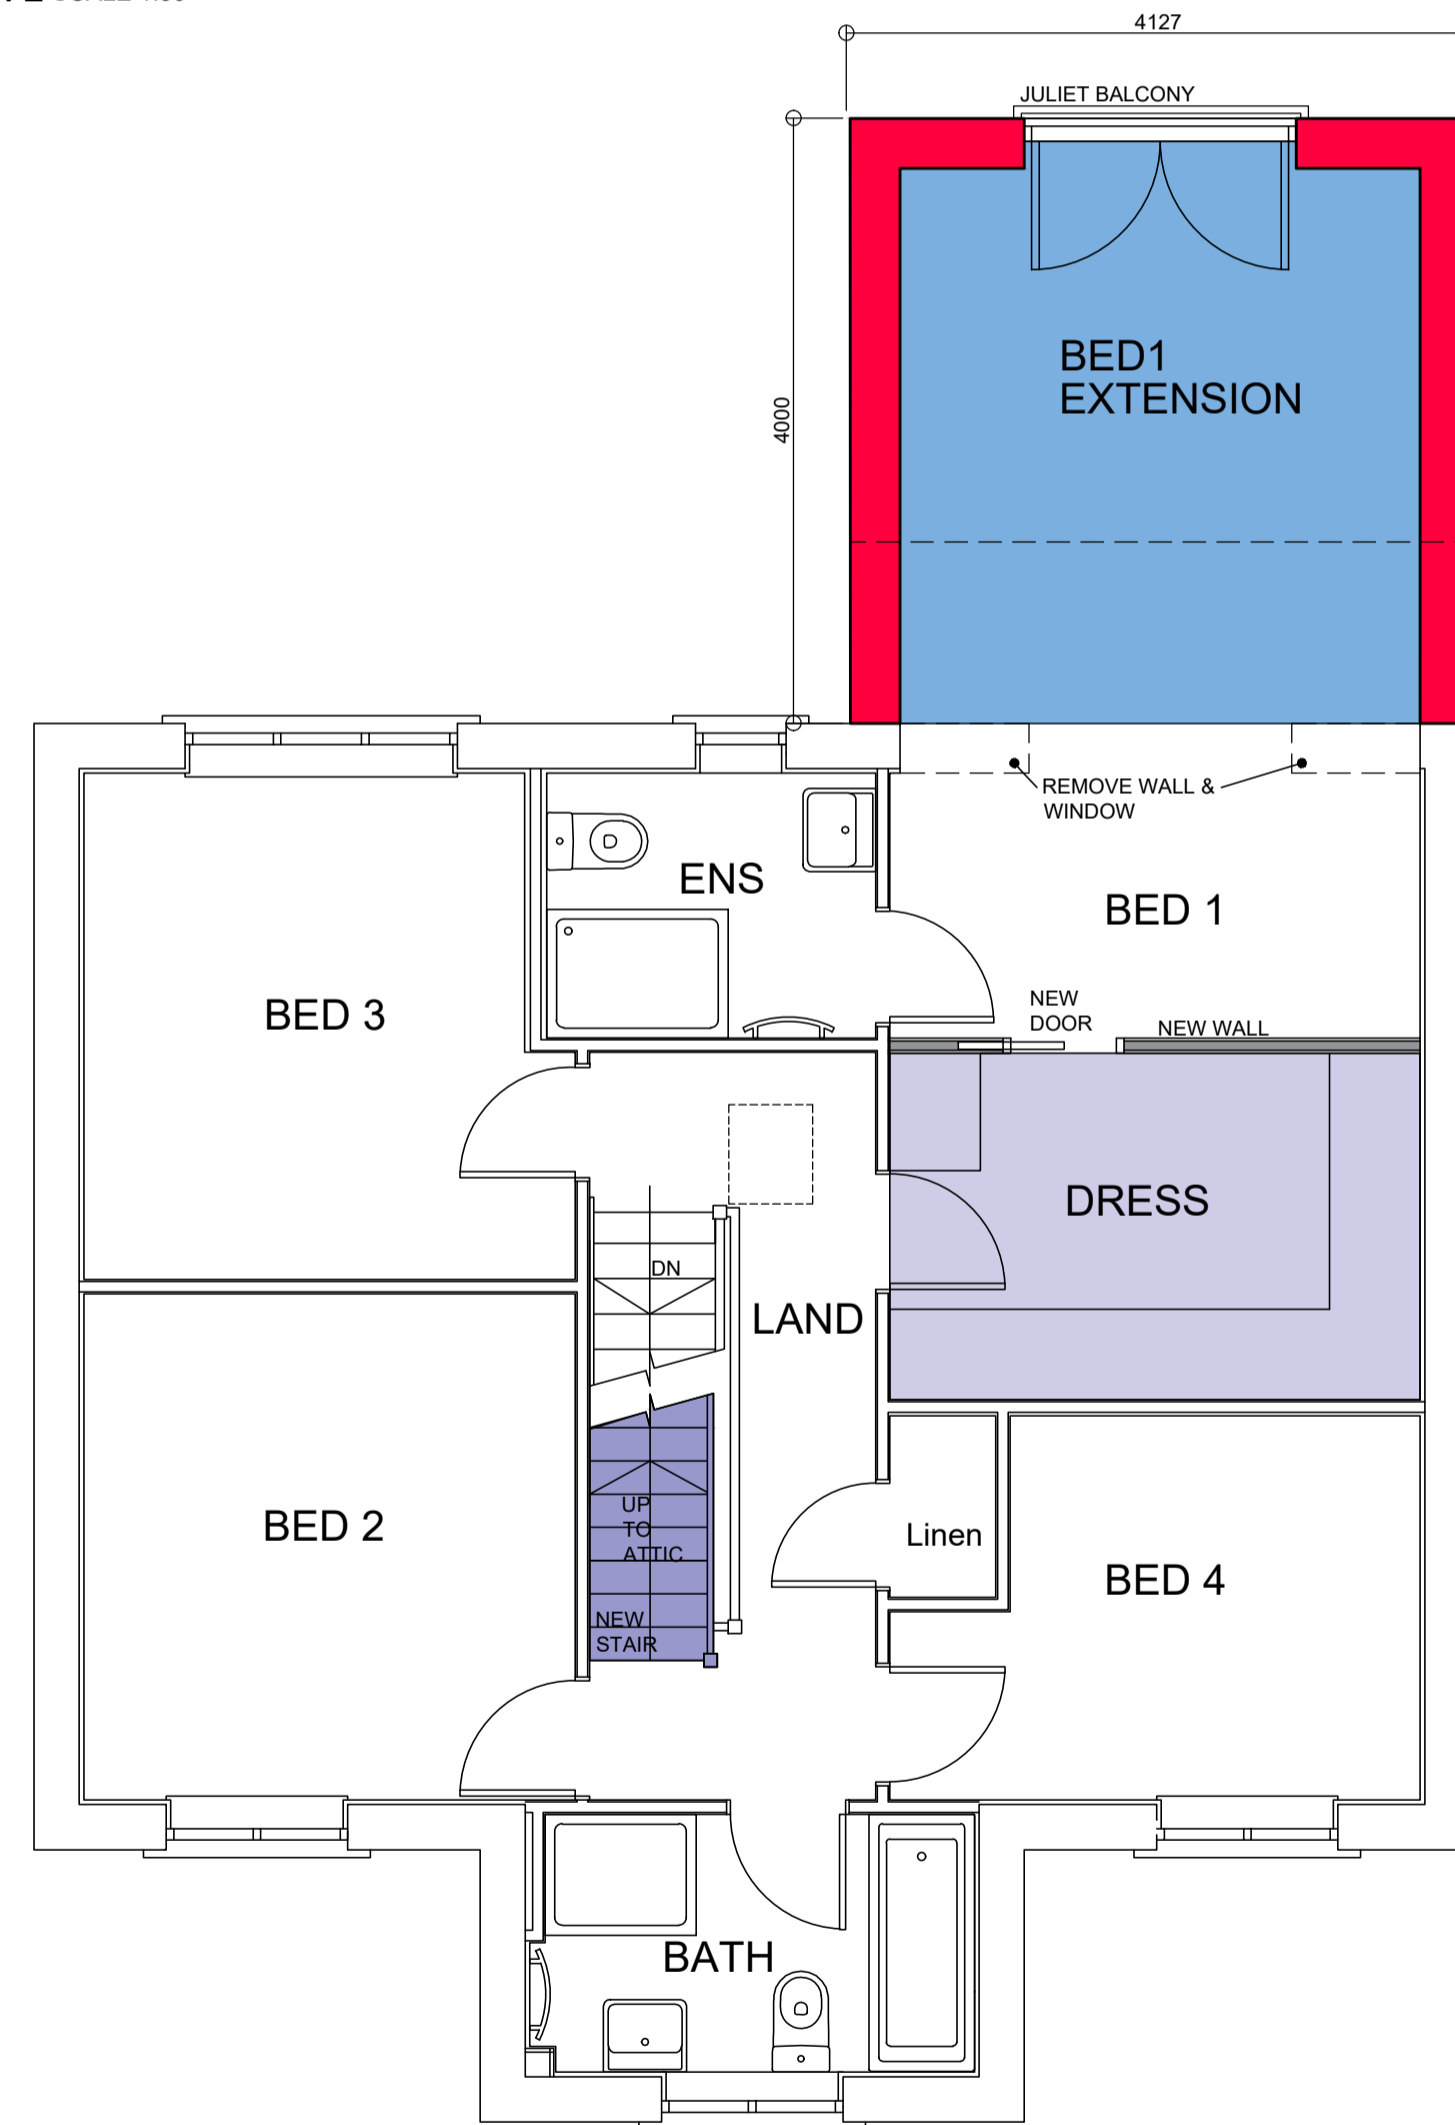

FIRST FLOOR PLAN SCALE 1:50

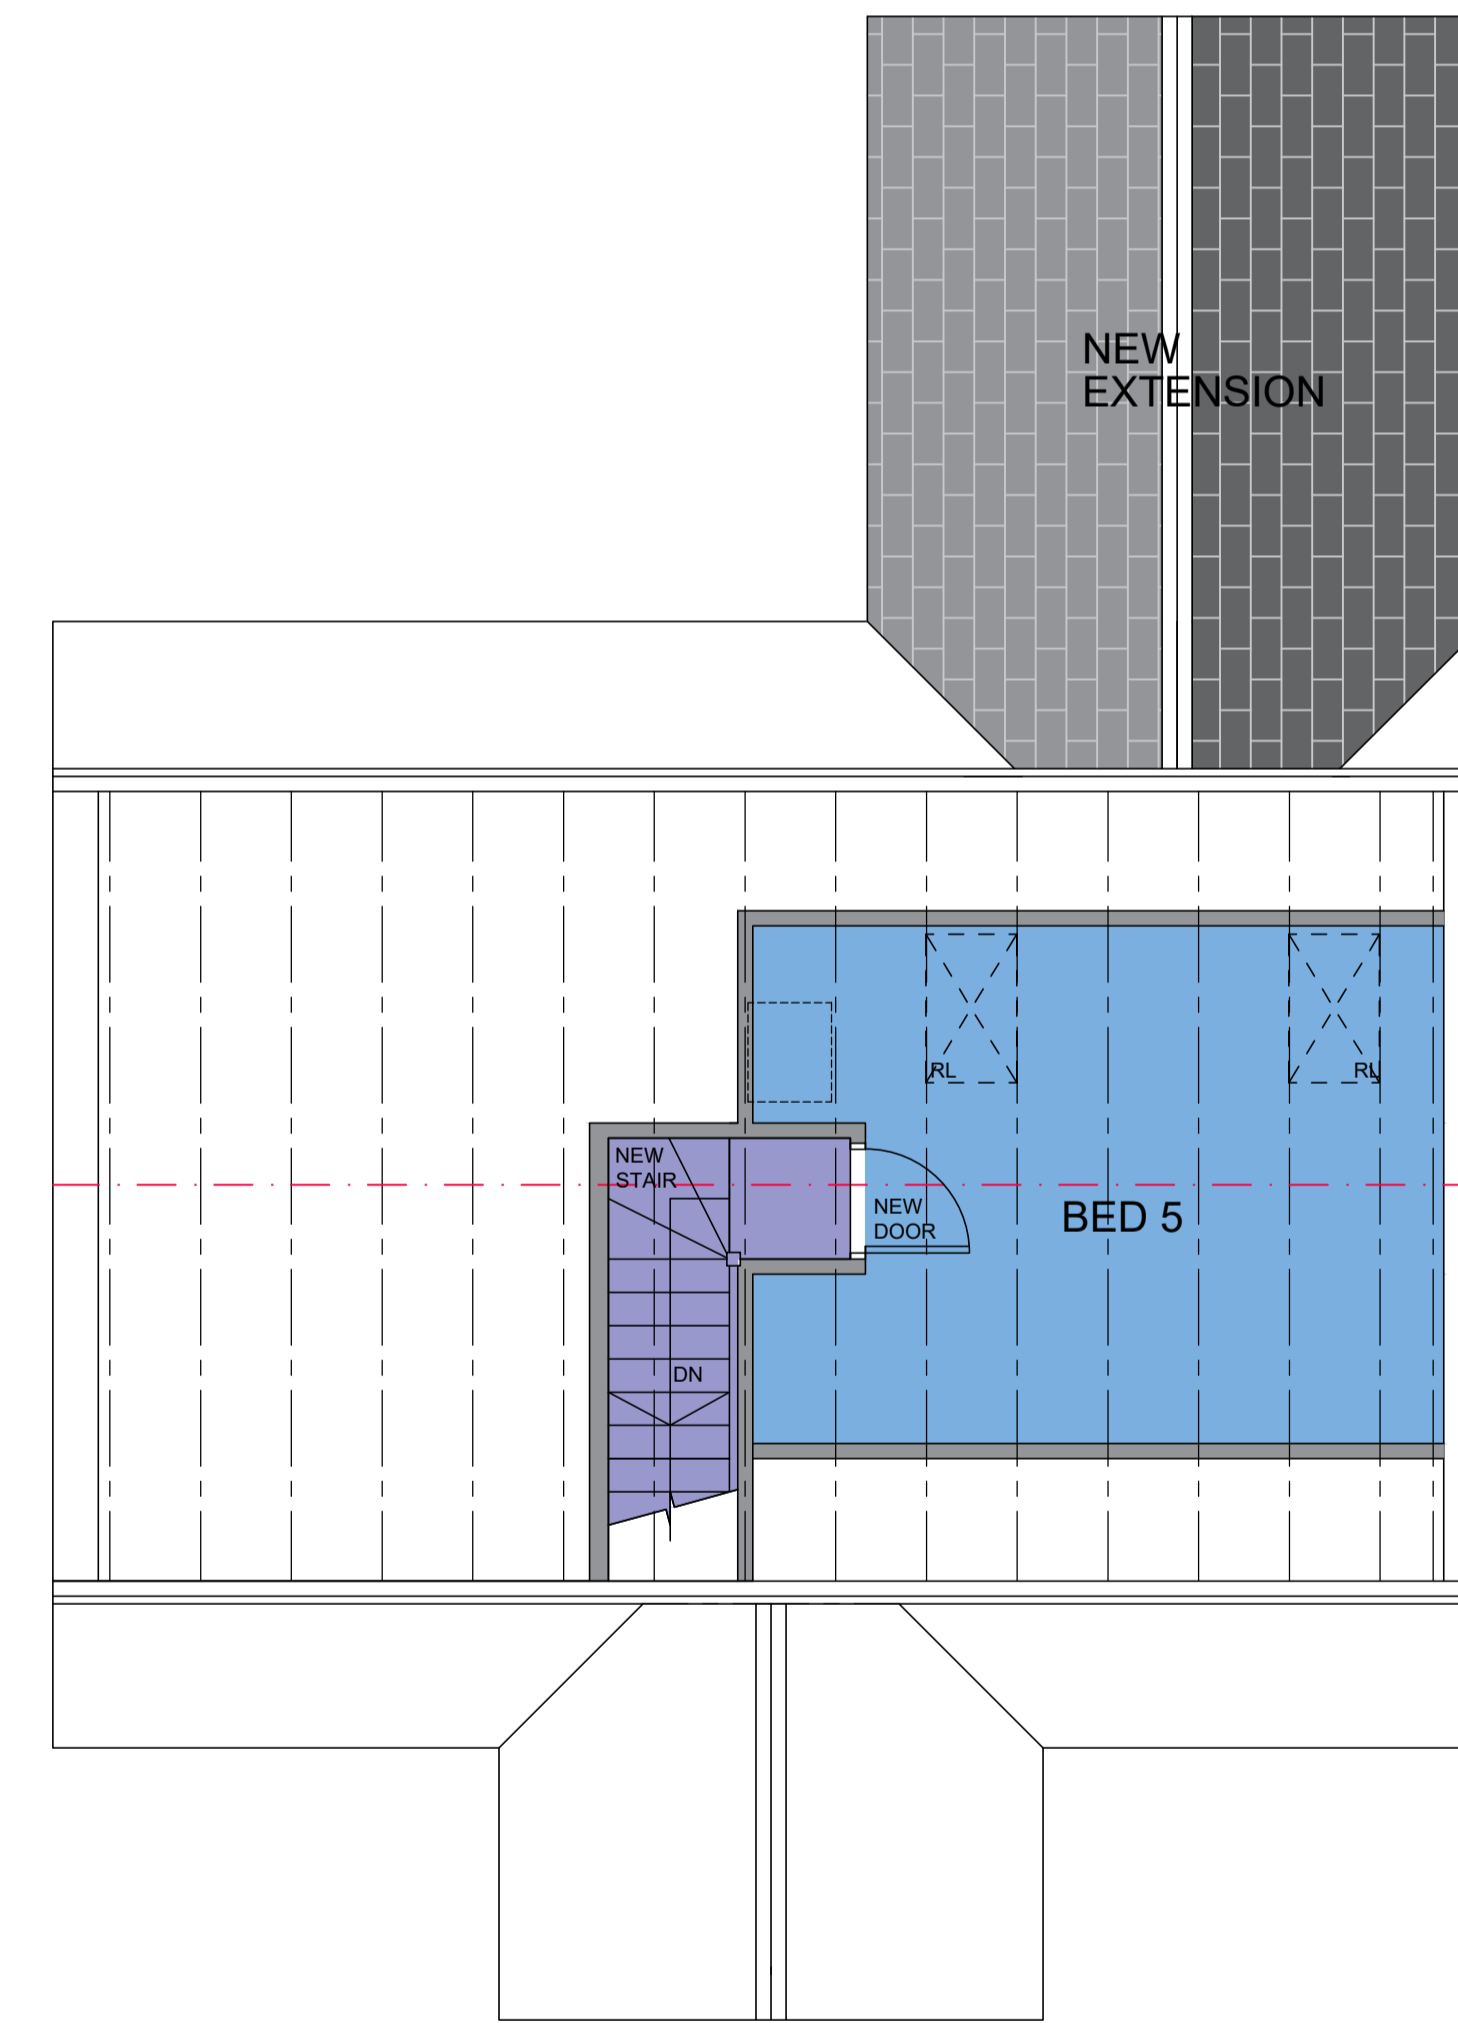

ATTIC FLOOR PLAN SCALE 1:50

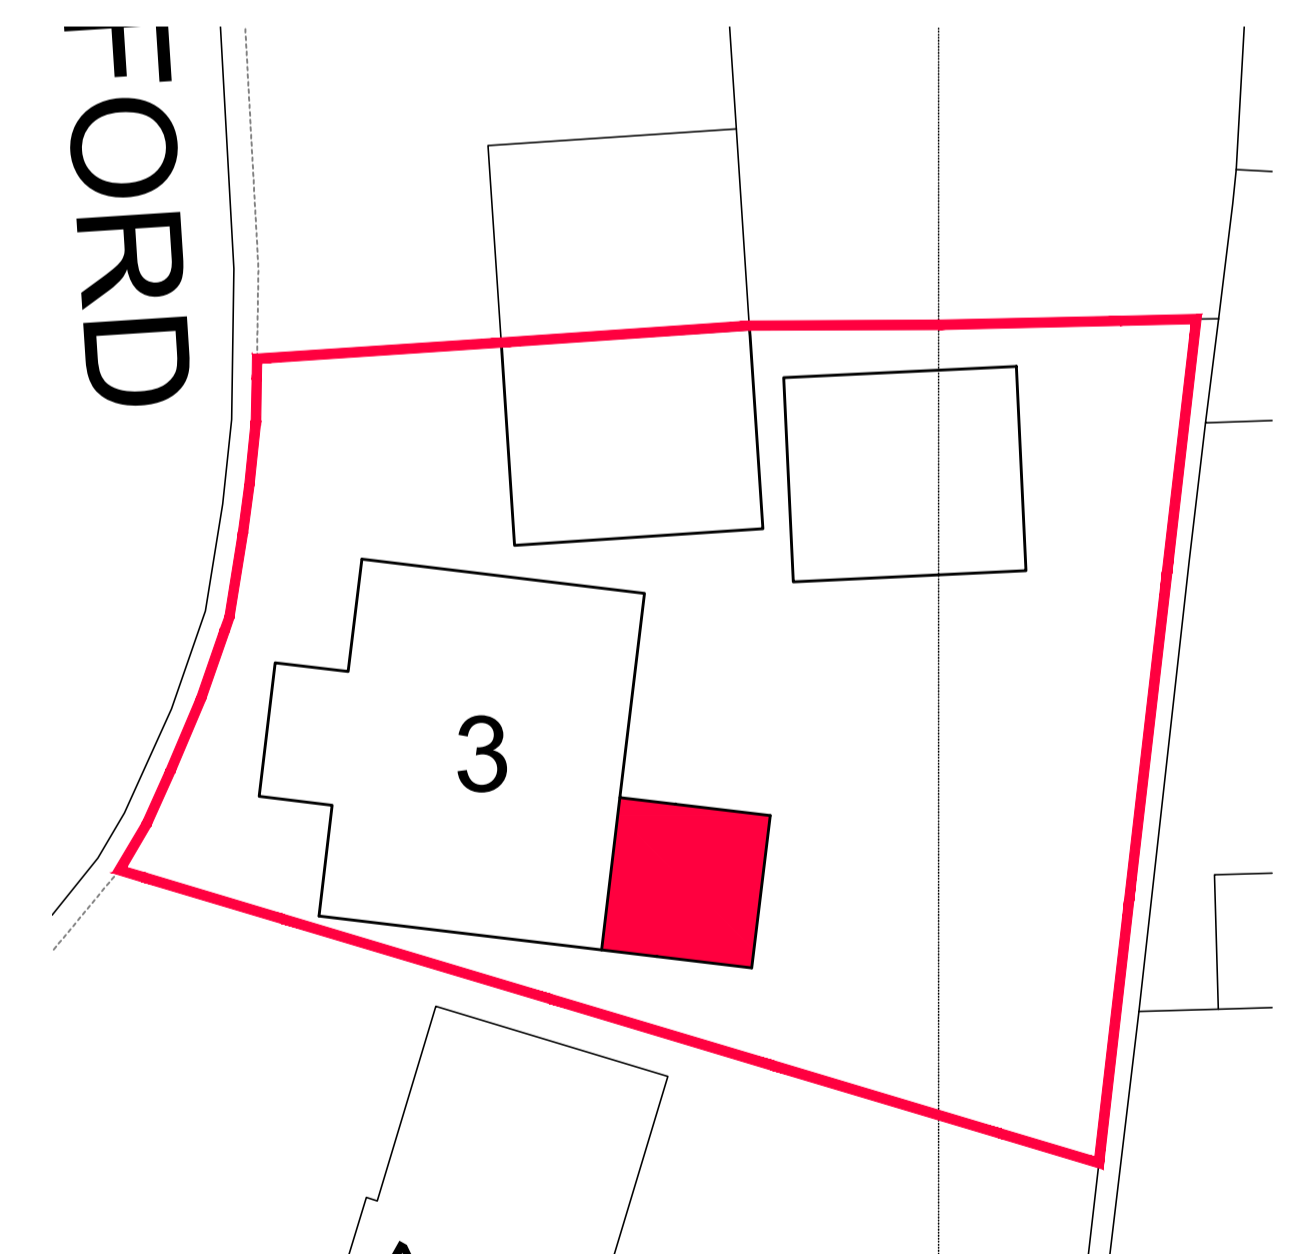

SITE PLAN SCALE 1:200

1. THIS DRAWING AND THE COPYRIGHTS AND PATENTS THEREIN ARE THE PROPERTY OF NYP ARCHITECTURAL SERVICES LTD REGISTERED IN ENGLAND AND WALES No. 4631338 AND MAY BE USED OR REPRODUCED ONLY UNDER CONTRACT.  
 2. CONTRACTORS AND SUB-CONTRACTORS MUST CHECK AND AGREE ALL DIMENSIONS BEFORE PREPARING SHOP DRAWINGS OR COMMENCING WORK ON SITE.  
 3. CONTRACTORS ARE RESPONSIBLE FOR INFORMING THE DESIGNER OF ANY DISCREPANCY DISCOVERED ON THIS DRAWING OR BETWEEN THIS DRAWING AND ANY OTHER RELATED DOCUMENT ISSUED UNDER THE STANDARD FORM OF CONTRACT IN RESPECT OF THE WORK.  
 4. WRITTEN DIMENSIONS ONLY ARE TO BE USED FROM THIS DRAWING. IF IN ANY DOUBT ASK FOR CLARIFICATION.

Notes.

Revisions.		
Date	Suffix	Description

Revisions.		
Date	Suffix	Description

**NYP ARCHITECTURAL SERVICES LIMITED**  
 88C, Innovation Way, Barnsley, S75 1JL. Tel: 01226 200893. E-mail: scott@nypas.co.uk / stephen@nypas.co.uk

Project.	<b>3 SUMMERFORD INBIRCHWORTH, S36-7GS</b>	Client.	<b>H. ROWE</b>
Drawing Title.	<b>SKETCH PROPOSAL DRAWING</b>	Date.	<b>MAY 2023</b>
Ref.	<b>104-55</b>	Scale.	<b>AS INDICATED</b>
		Dwg. No.	<b>02</b>
		Rev.	

SHEET SIZE: A1