


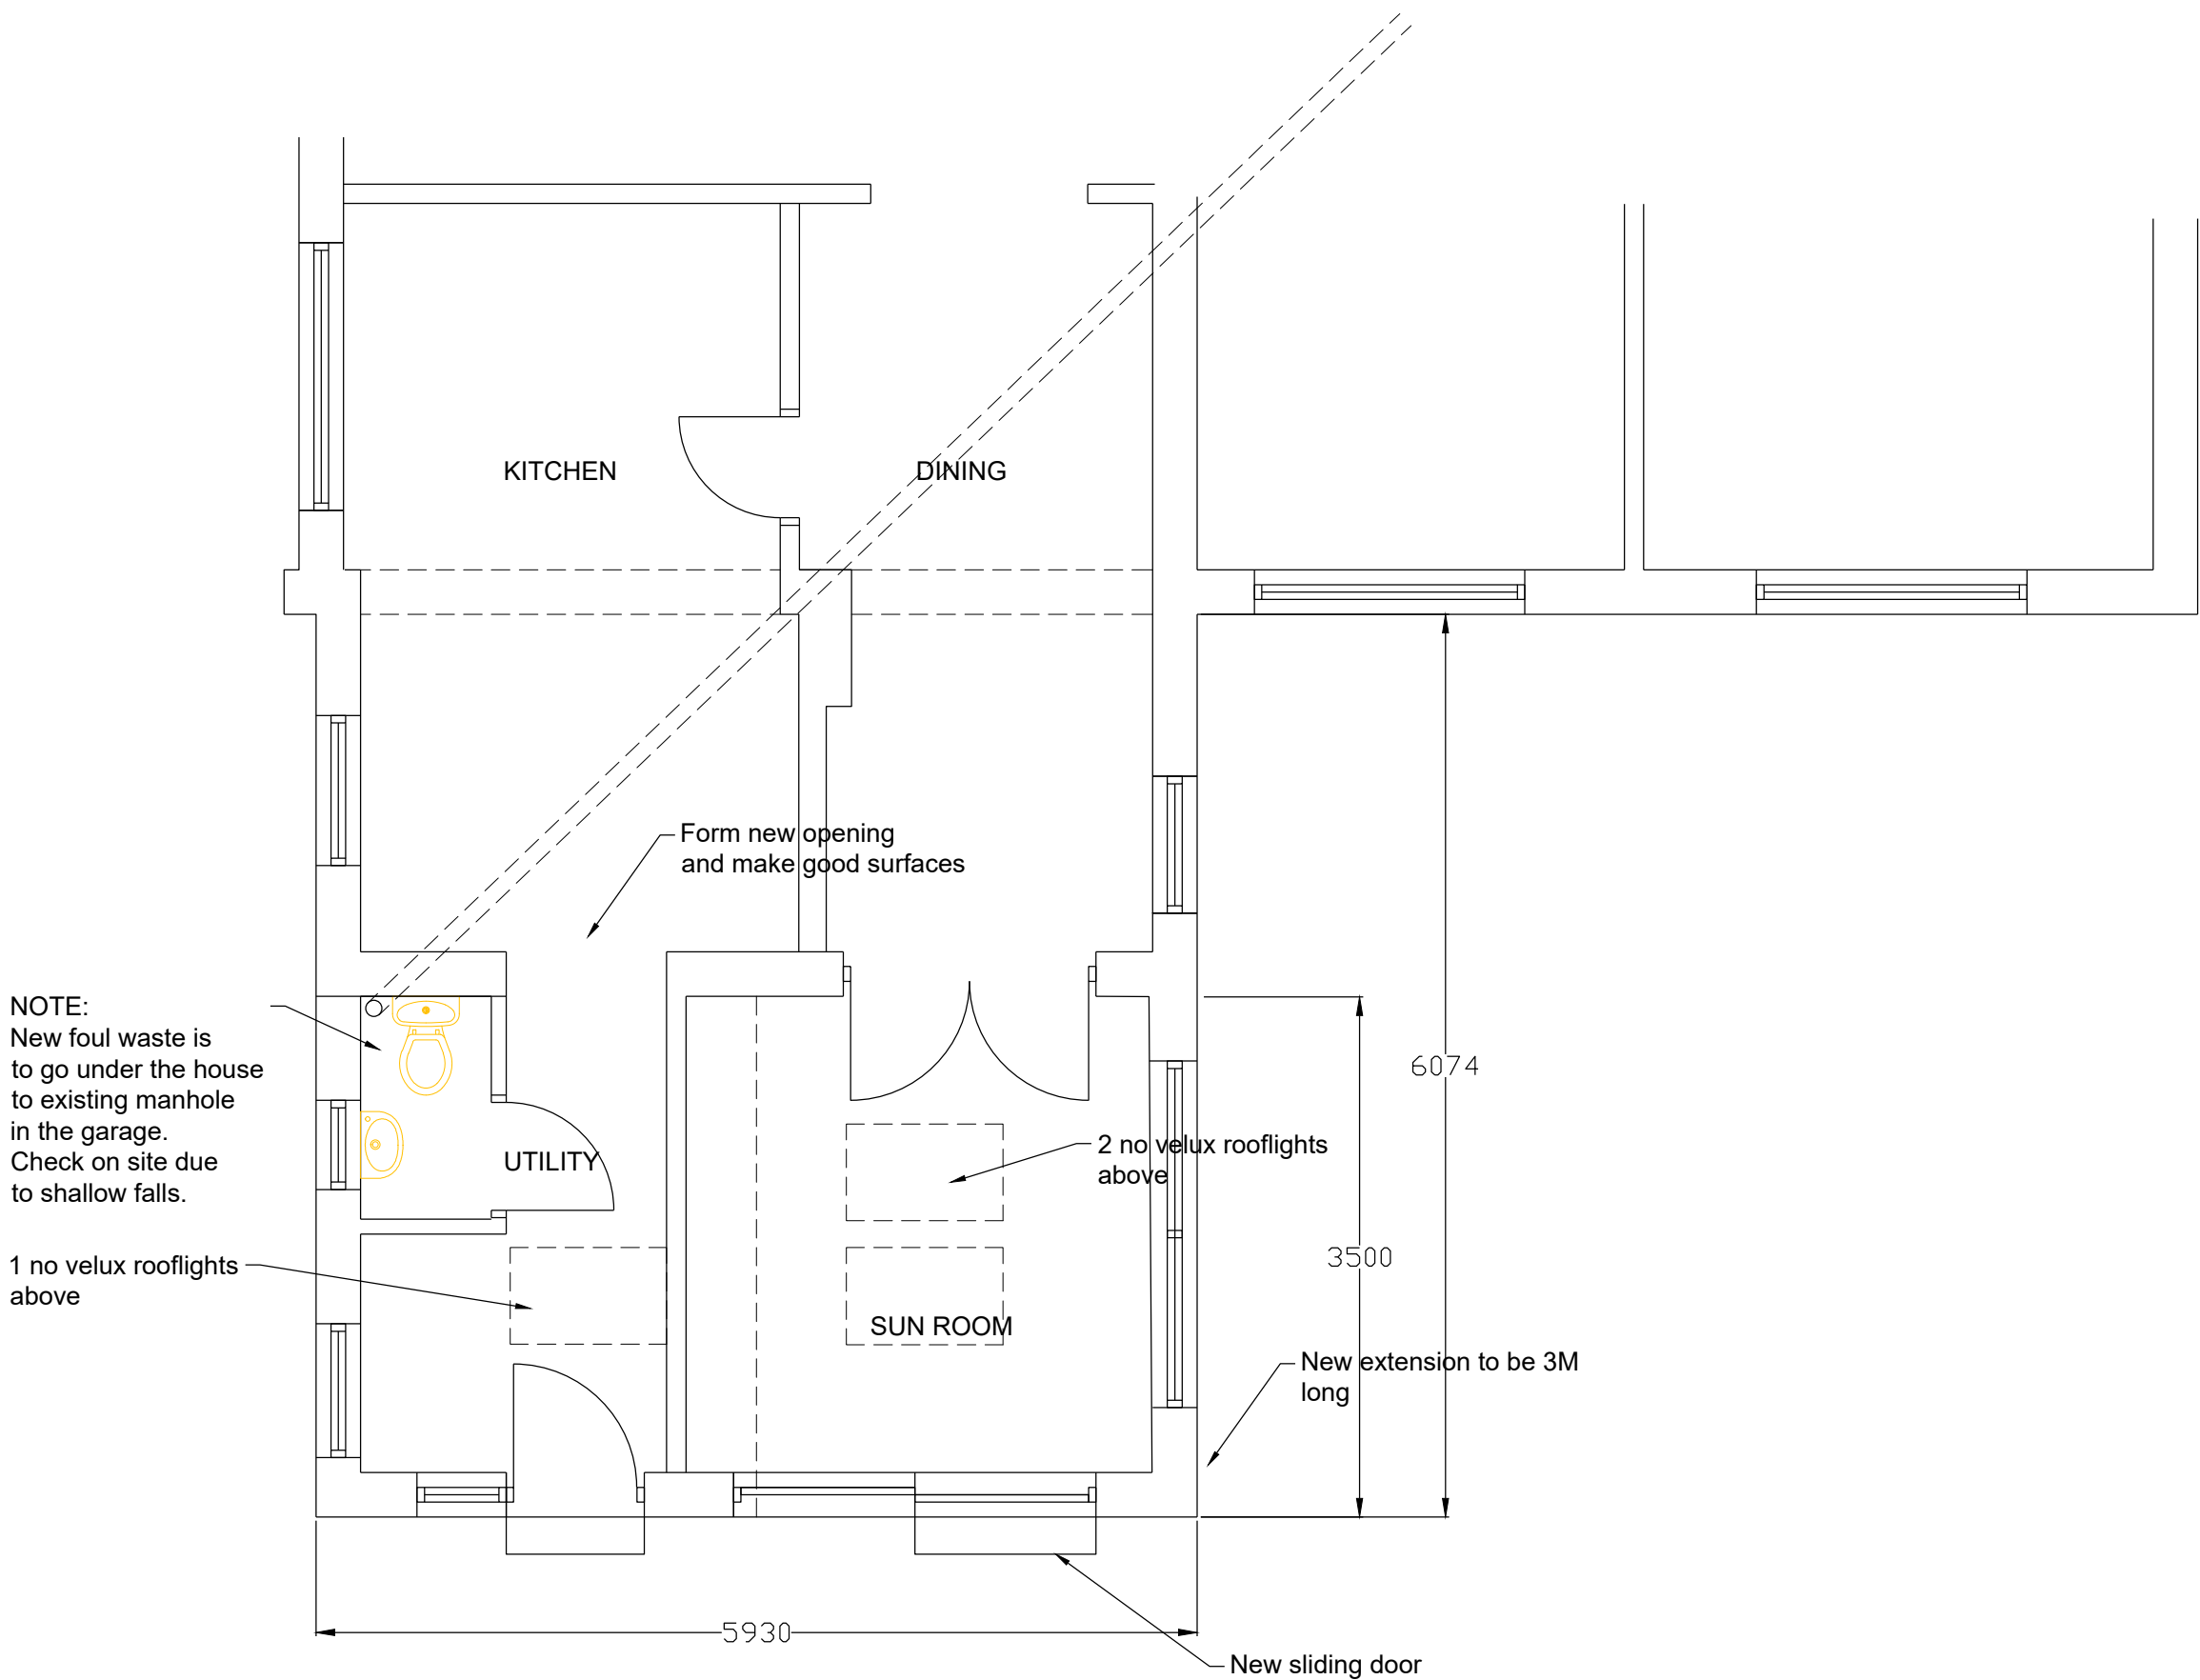

Proposed ground floor plan
1:50

Revisions	A.	.	.
This drawing is for planning permission only and is not a construction drawing.			
Drawing Title	PROPOSED-PLAN		
Job No. - Dwg No.	DM /2022/4	.	-
Client:	David Marsh 112 Kingsway Mapplewell Barnsley S75 6EU		
Scale.	1:50		