

Front Elevation (as)


Front Elevation (opp)

Side Elevation (opp)

Rear Elevation (opp)


Rear Elevation (as)

Side Elevation (opp)

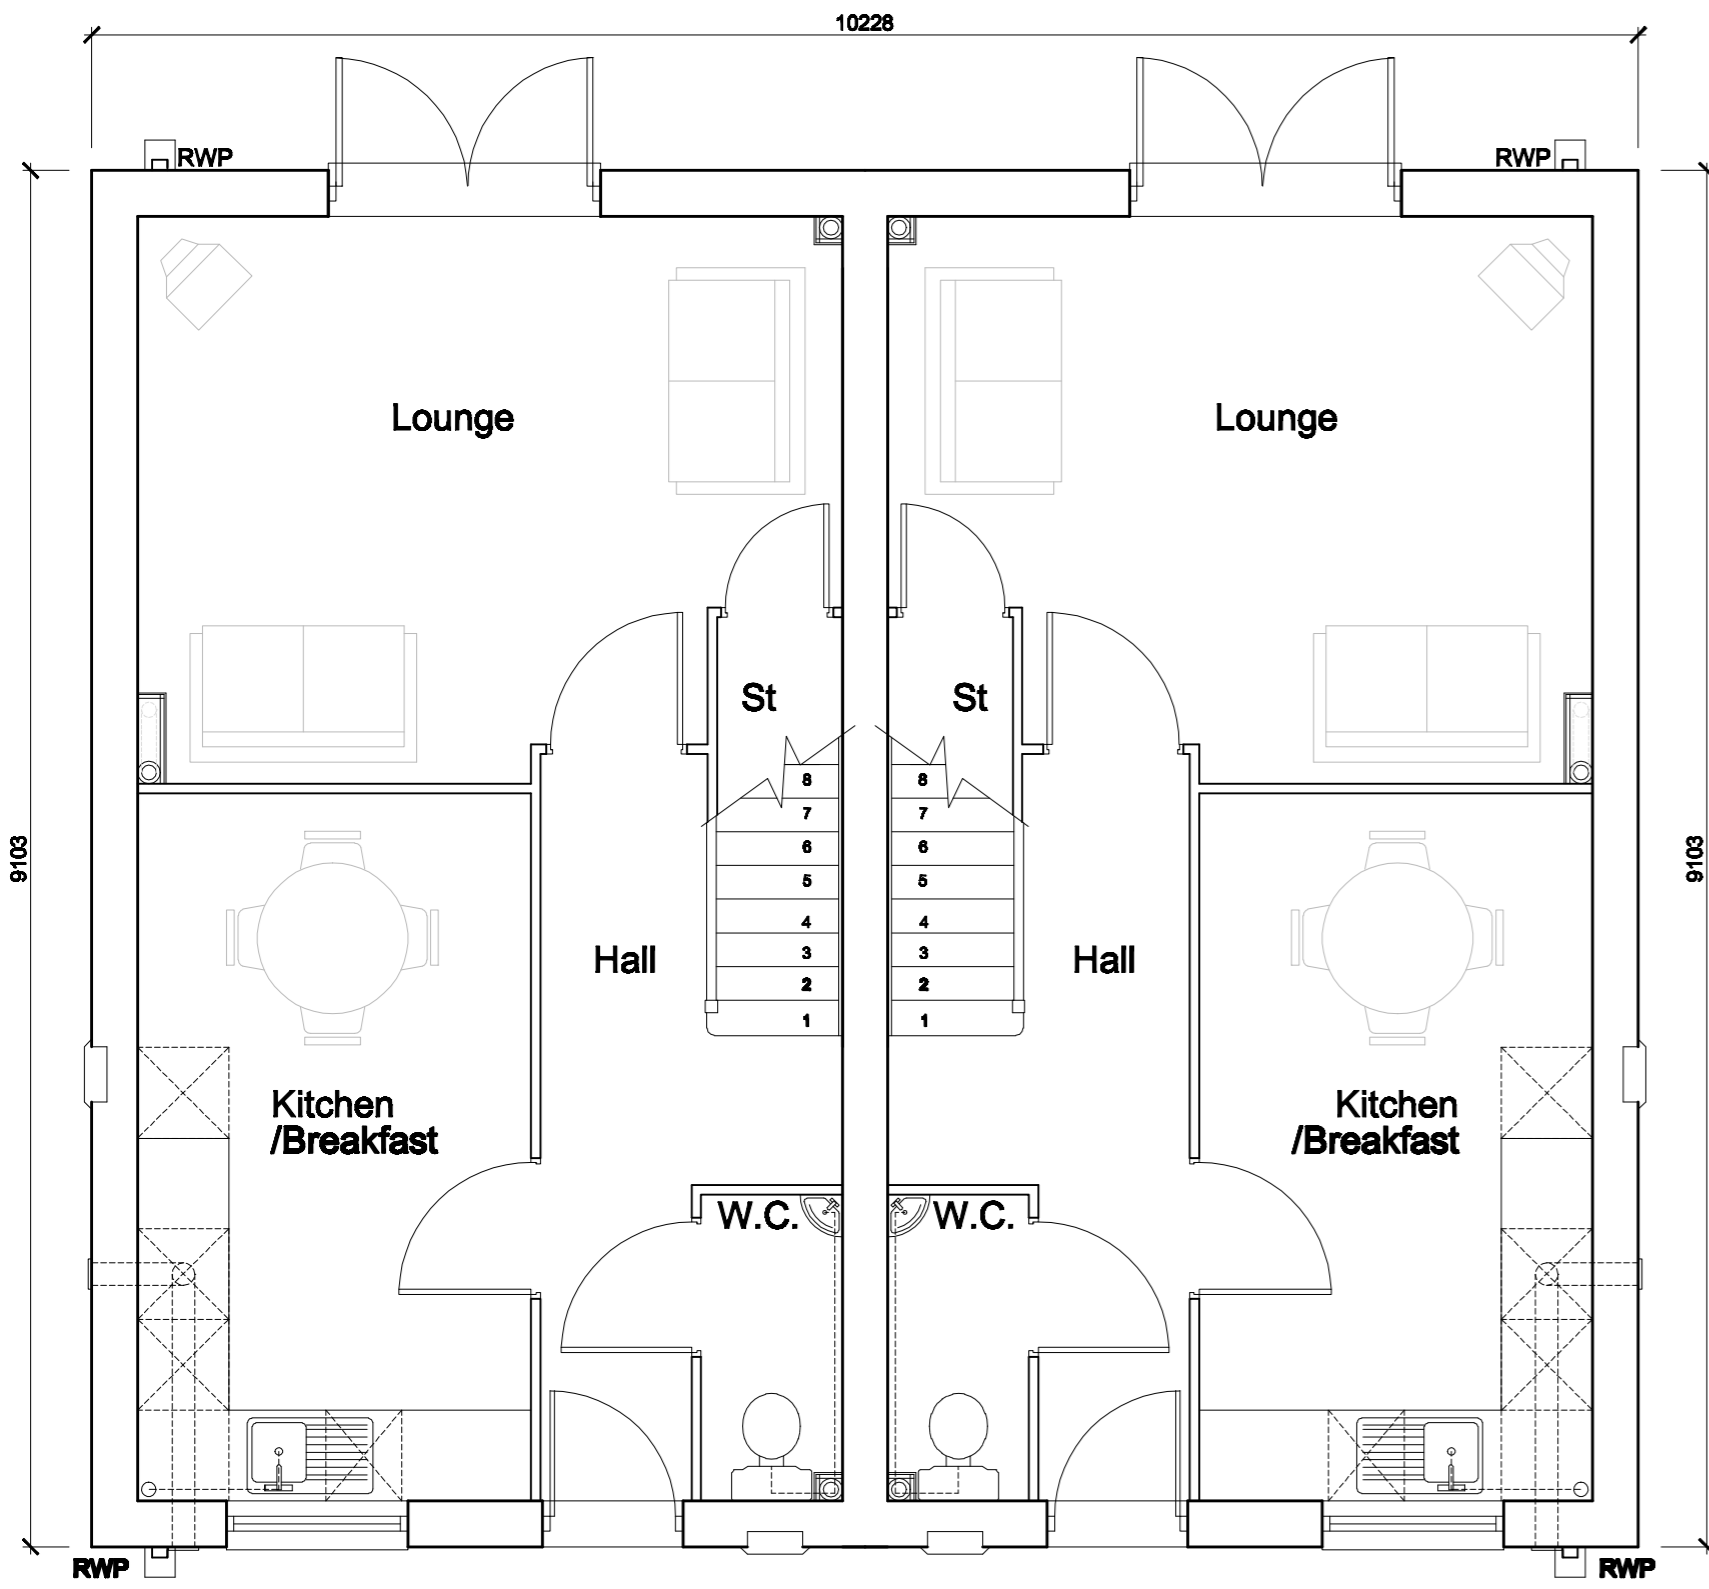

Ground Floor Plan (as)

Ground Floor Plan (opp)

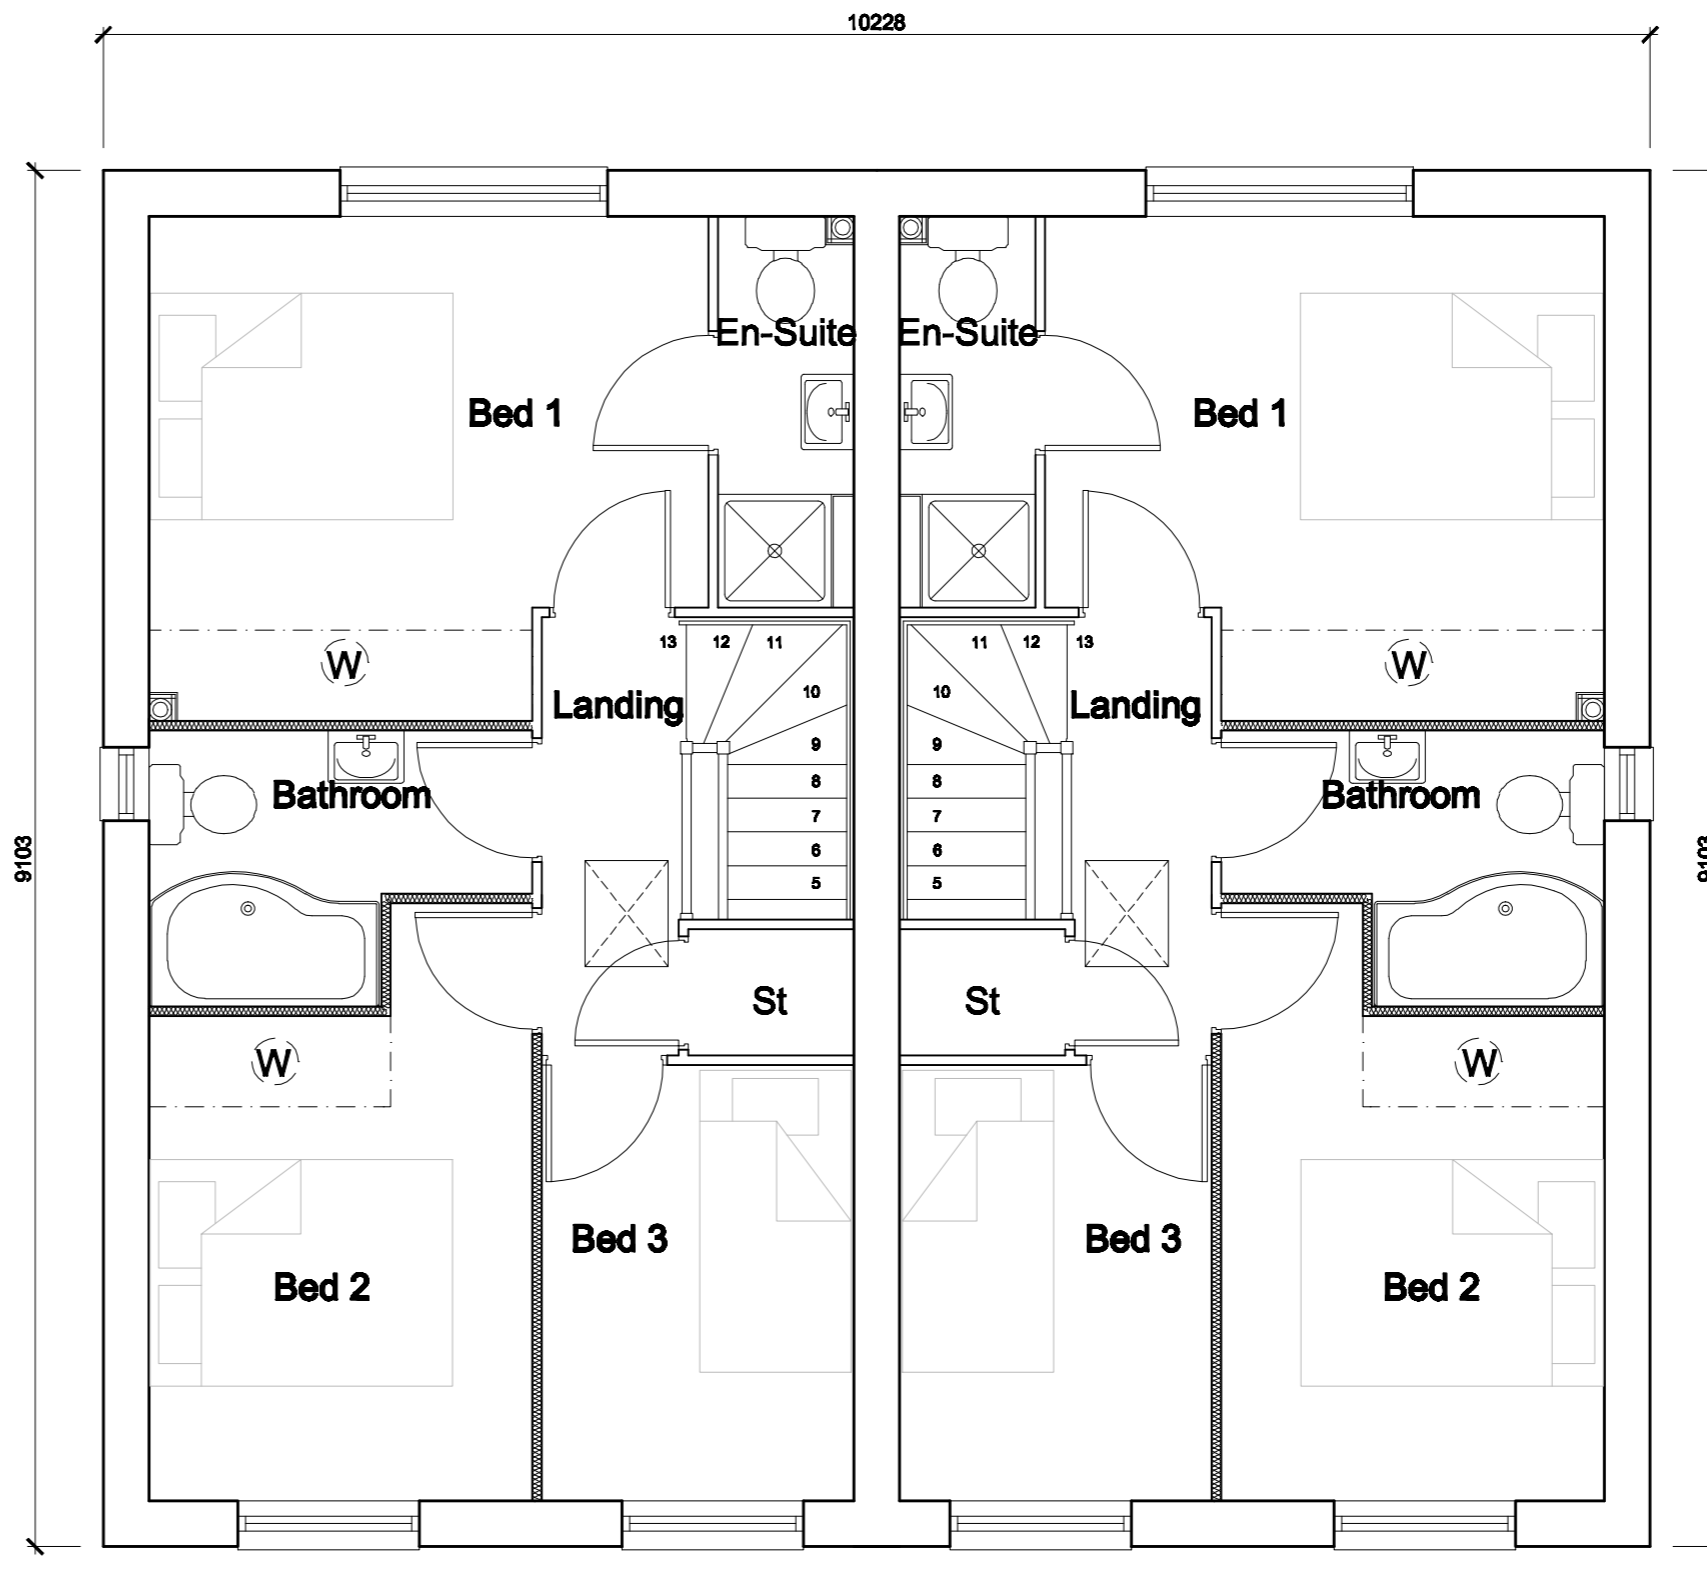

First Floor Plan (as)

First Floor Plan (opp)

Note: Based on Keepmoat Homes Drawing, House type 898 2008 100mm Edition. Dwg No. HH08/898-100/02

Drawing Status: **PLANNING**

Title: **Keepmoat Homes
Leslie Road, Barnsley
House Type 836 (Stone)
Planning Drawing**

Scale: 1:50, 1:100 @ A2
Date: September 2009
Drawn by: PH
e-mail: paul.hopwood@queensberrydesign.co.uk

Drawing no.: QD309-8936-02
Revision: -
Client Contract no.: -

