



Drawing No.	Rev No.
MMK003 -005	A

DO NOT SCALE: Contractor to check all dimensions and report any omissions or errors


NOTES

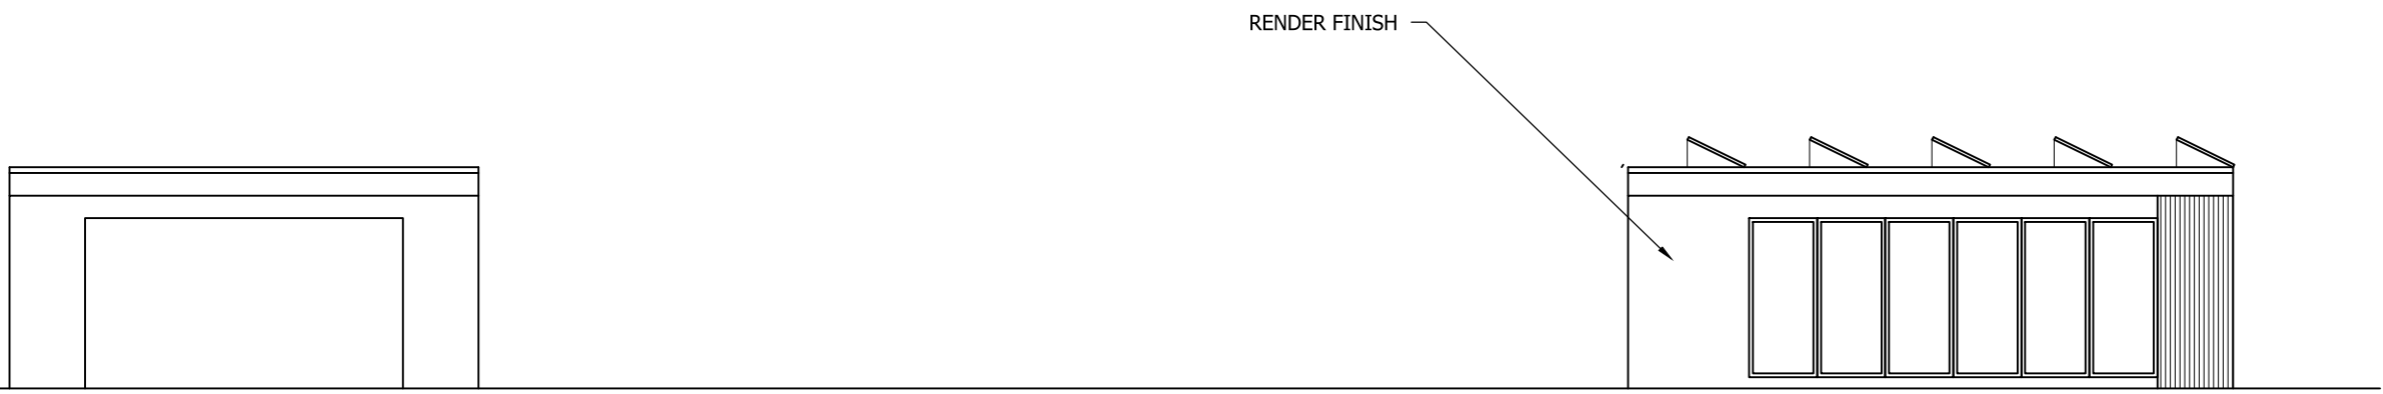


PROPOSED FRONT ELEVATION (WEST FACING)
SCALE 1:100 AT A3

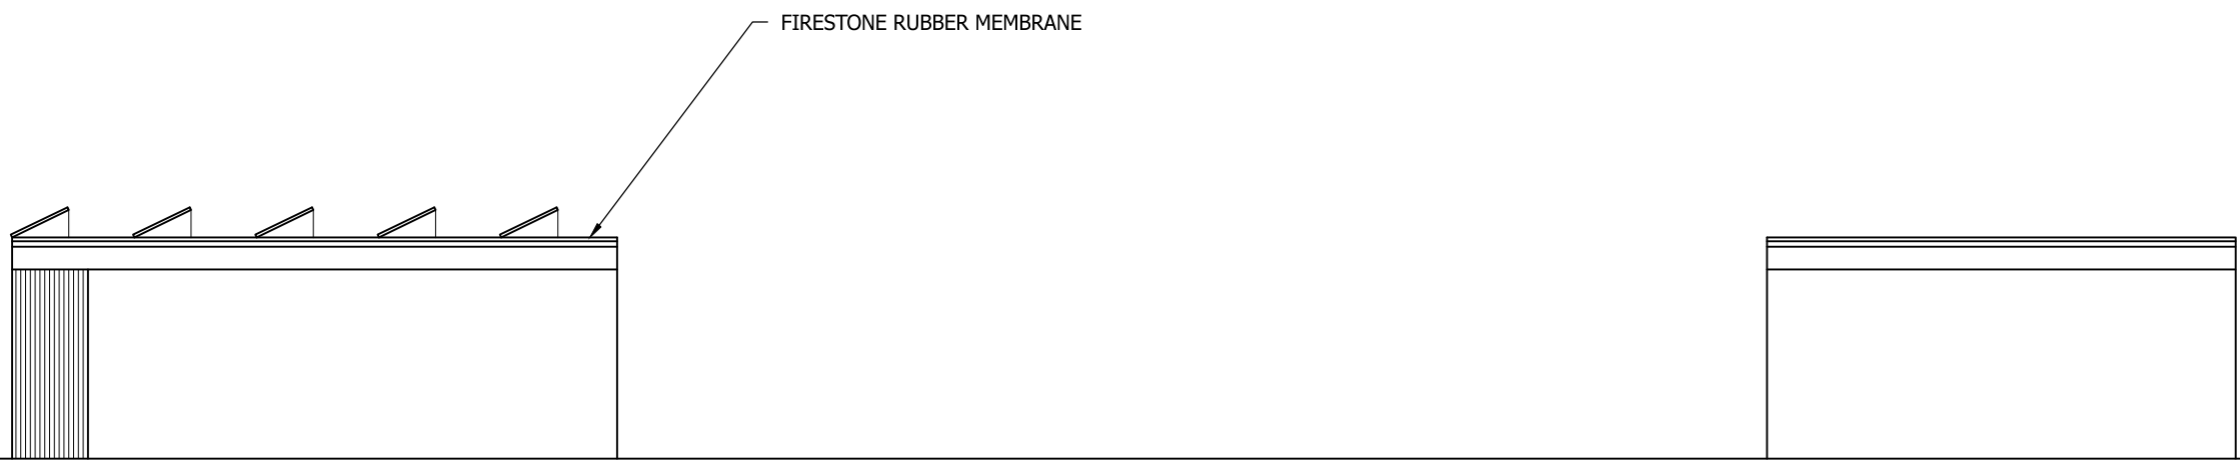

PROPOSED REAR ELEVATION (EAST FACING)
SCALE 1:100 AT A3

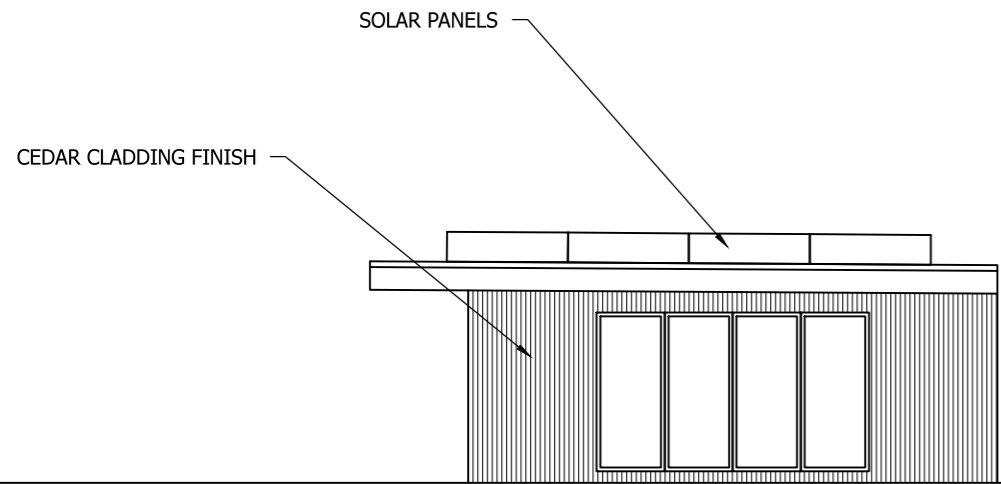

PROPOSED SIDE ELEVATION (SOUTH FACING)
SCALE 1:100 AT A3

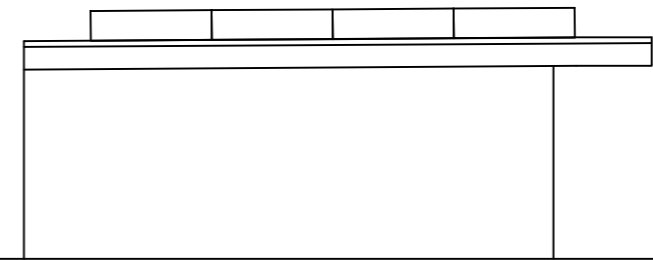

PROPOSED SIDE ELEVATION (NORTH FACING)
SCALE 1:100 AT A3

Rev	Description	By	Chk	App	Date
-----	-------------	----	-----	-----	------

JRB DESIGNS Ltd
1 Saville Road
Cudworth
Barnsley
S72 8LT
Tel: 01226 383542
Fax: 01226 380078
Mob: 07970 541192
Email: john@jrbdesigns.co.uk

This drawing is copyright. © jrbdesigns Ltd.

Client **MR M KITCHEN**

Drawing Title **PROPOSED SECTIONS**

Address **CRAB TREE LODGE
FIRS LANE
HOYLANDSWAIN
S36 7JG**

Project Title **EXTENSION TO CREATE
A STUDIO**

Purpose of Issue: **PLANNING**

Drawing Status **FIRST ISSUE**

Scale at A3 AS SHOWN	Drawn By JRB	Date 09/05/2019
Checked By	Date 09/05/2019	Approved By Date 09/05/2019
Project No. MMK003	Drawing No. 005	Revision A

APPROVAL INFORMATION TENDER CONTRACT CONSTRUCTION