



**South West Elevation 1:100**

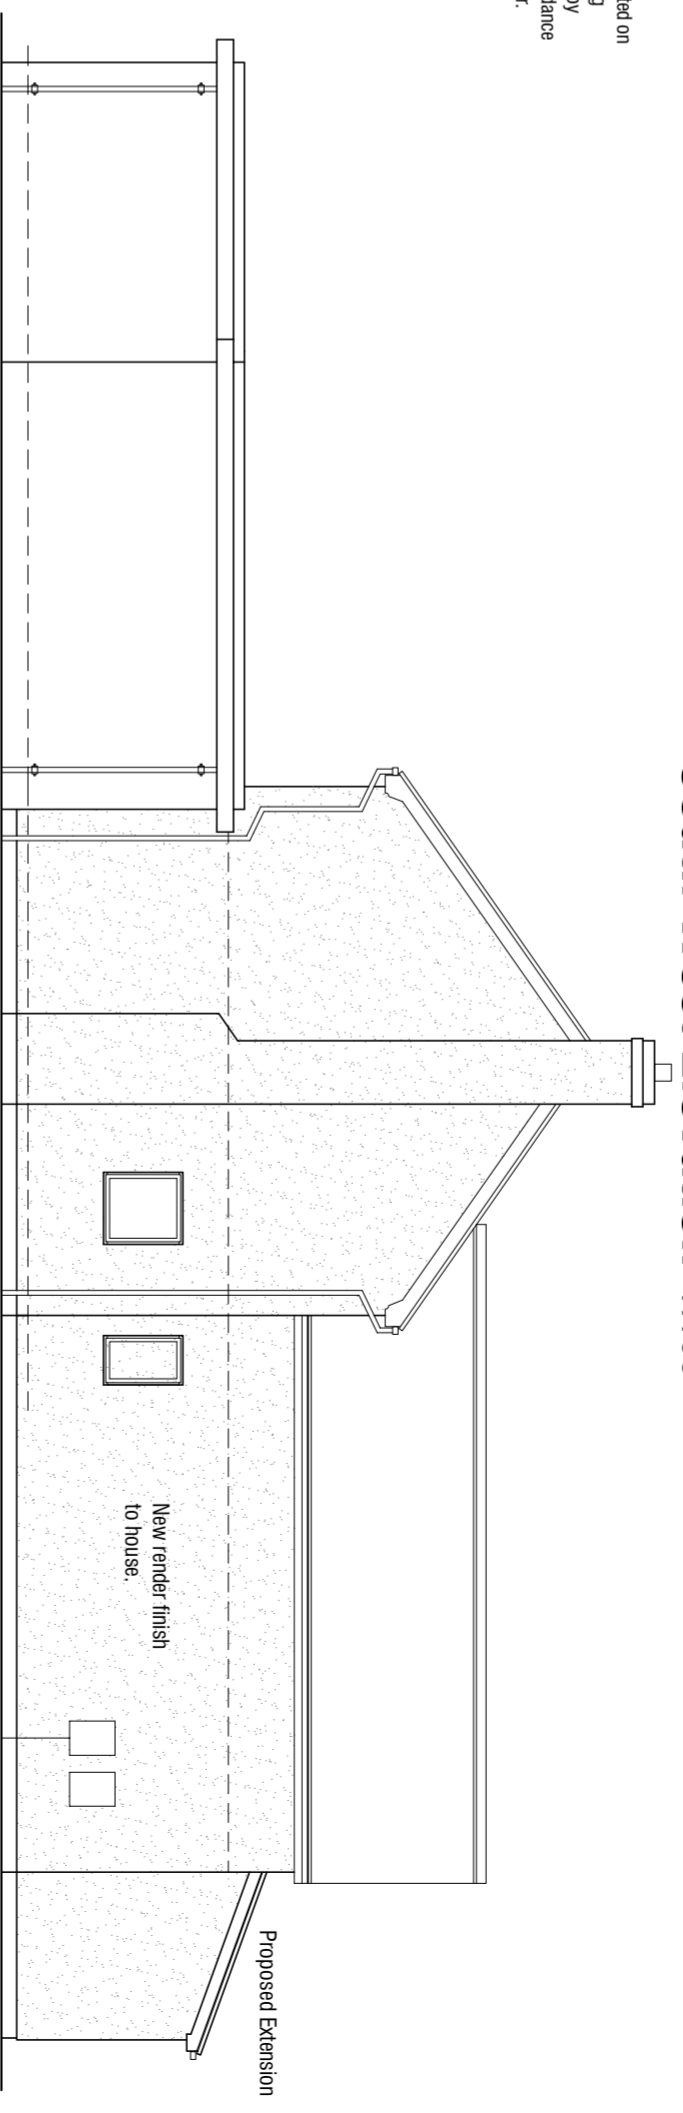

**North West Elevation 1:100**

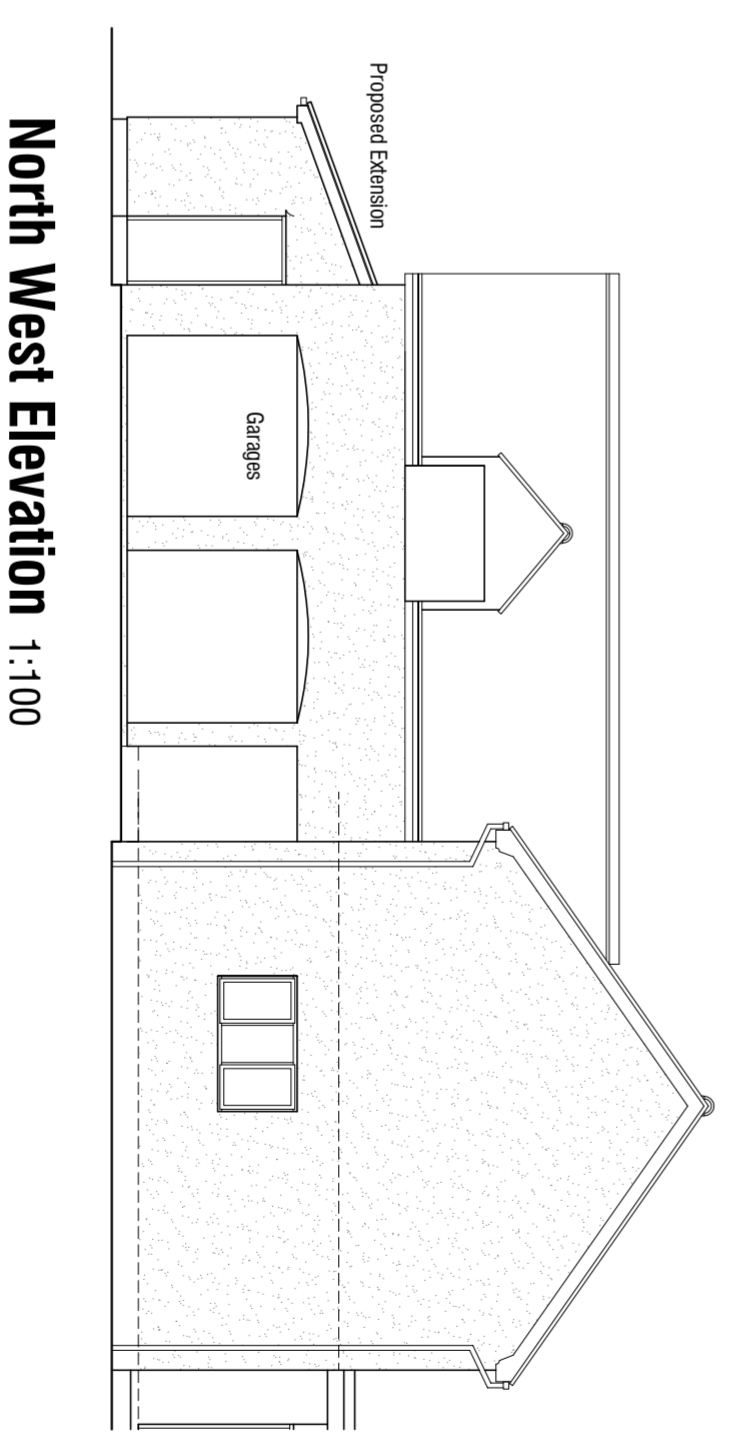

**6 TANFIELD CLOSE  
ROYSTON  
BARNLSLEY**

**DESIGN PROPOSALS**

**STORAGE BUILDING**

architectural design and building consultants ]

**mboothdesign**

Fairfield House  
Barnsley Close Barnsley  
S70 2PL  
M: 07281898300  
E: Mark@mboothdesign.co.uk

Scale 1:100 @ A2 Drawn MJB

Date JUNE 2021 Ref. 17.24

Dwg No. **P10** Rev. **D**

Copyright mboothdesign. All dimensions in millimeters unless otherwise stated. Dimensions for setting out in existing buildings are to be checked and verified on site.

Rev D 27.08.2021 - Amend design.  
 Rev C 30.09.2021 - Add notes regarding foundation design.  
 Rev B 28.06.2021 - Design amended.  
 Rev A 22.06.2021 - Design amended.