


Ground Floor Plan

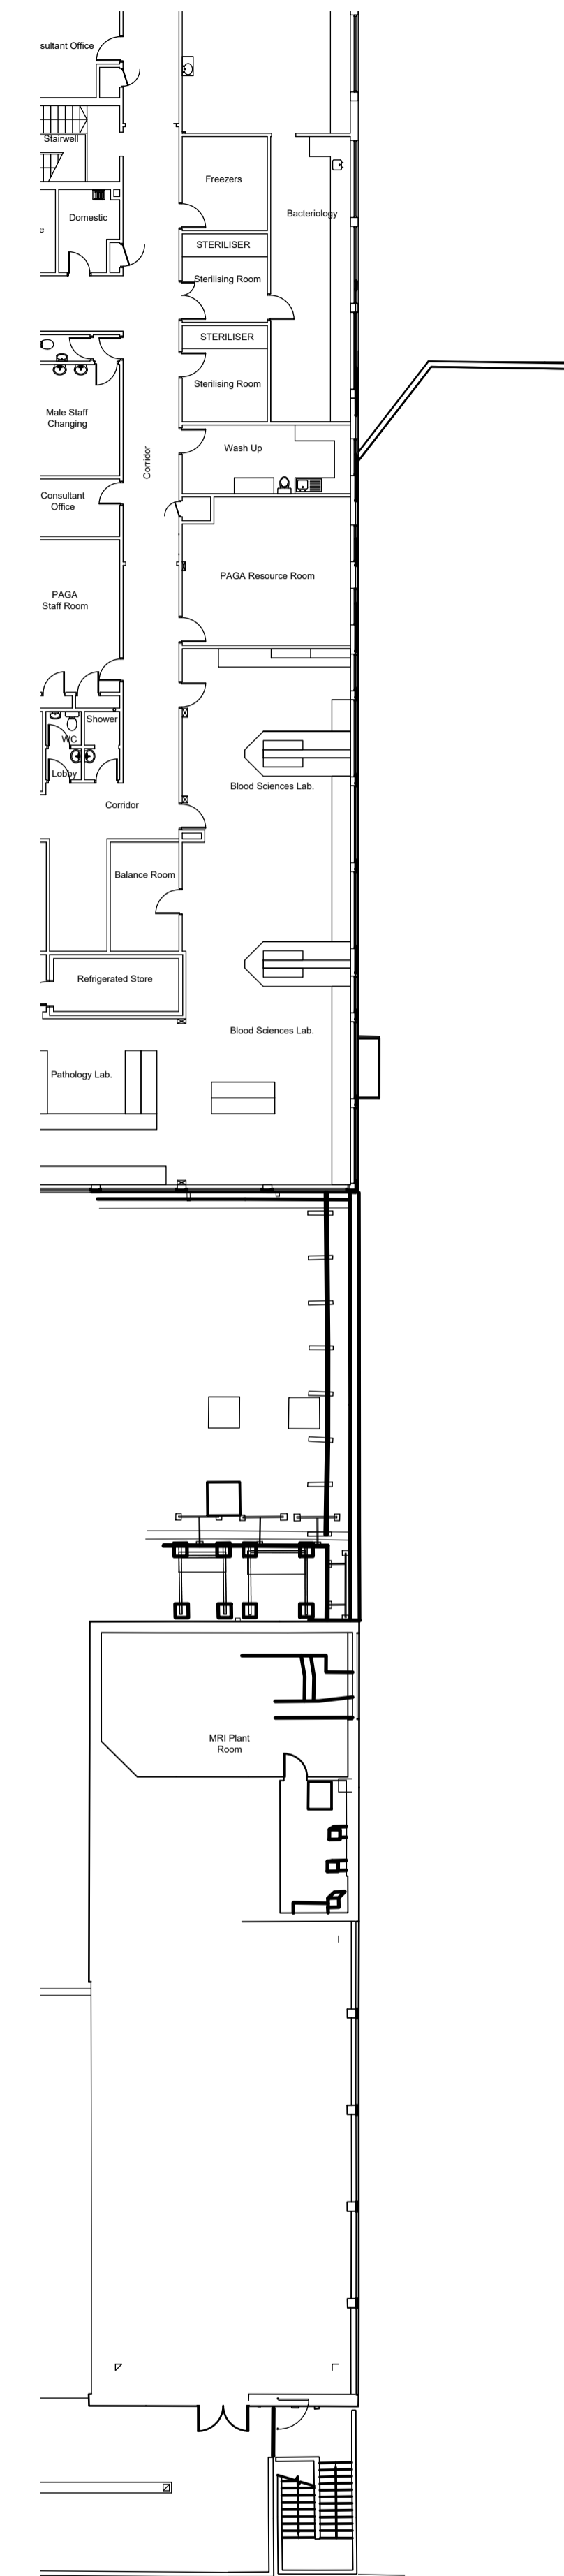

First Floor Plan

PO1	First Issue	09.10.23	SNJ	LB
Rev:	Details		DMK	DM: CHK

Client:  
**Barnsley Hospital NHS Foundation Trust**

Project:  
**New Theatre and Admissions, Barnsley Hospital**  
**Gawber Road, Barnsley, S73 2EP**

Drawing:  
**Plans as Existing**  
**Ground and First Floor**

**JTP ARCHITECTS**

JAMES TOTTY PARTNERSHIP LLP  
 CHARTERED ARCHITECTS  
 38 WILKINSON STREET  
 SHEFFIELD S10 2GB

Telephone: (0114) 2700208  
 Email: mail@jtp-architects.co.uk  
 Web: www.jtp-architects.co.uk

Scale: @A1:	Project No:	Drawn:	Checked:	Date:
1:200	15-1393	SNJ	LB	Aug 23
Status:	FOR PLANNING			

Drawing No:  
**151393 - JTP - ZZ - ZZ - D - A - 5003 - PO1**