


**FIRST FLOOR PLAN**

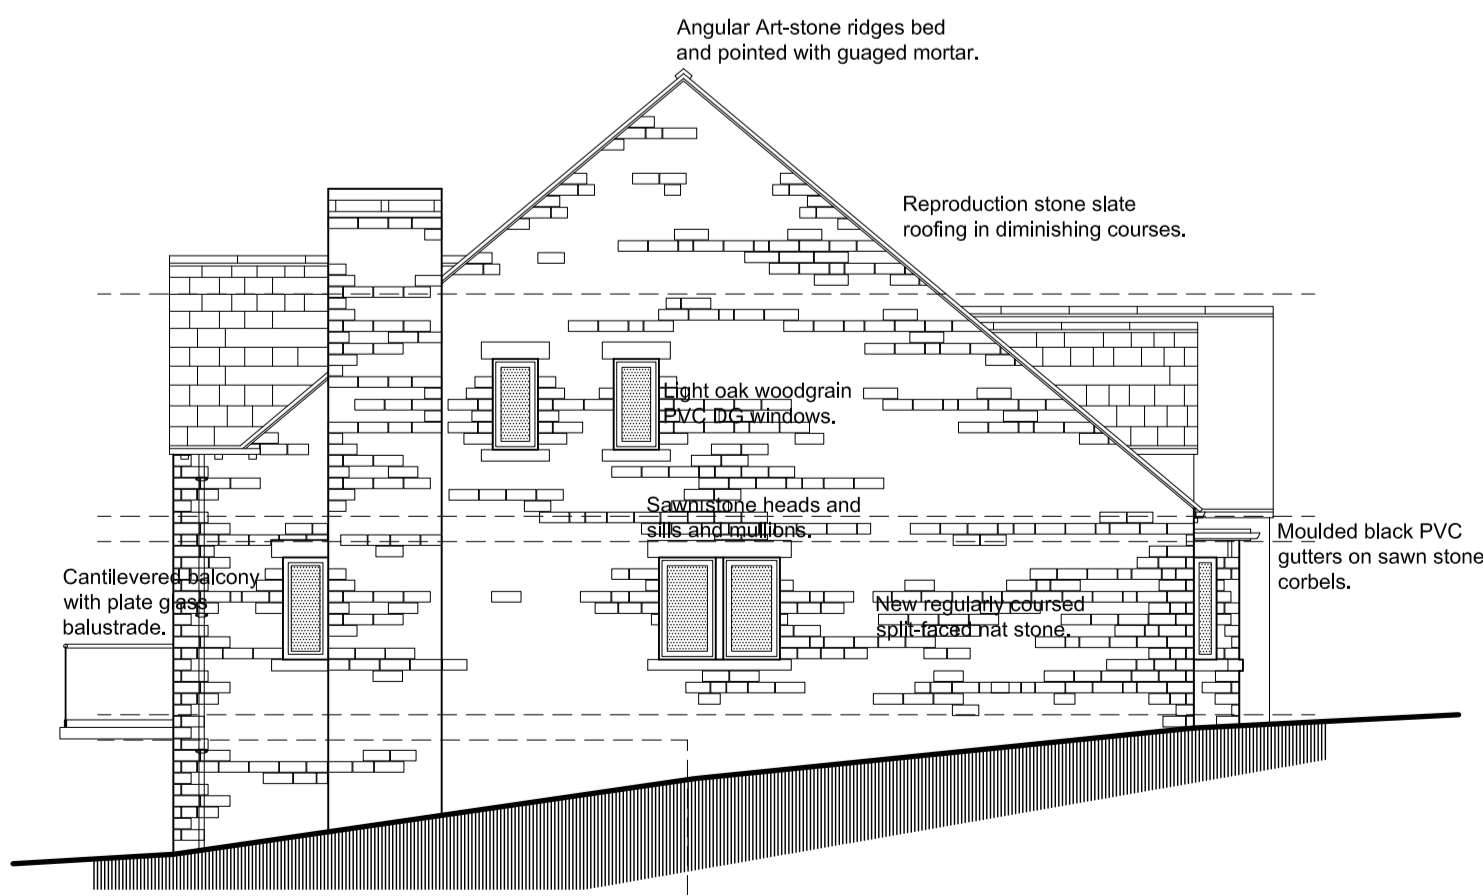

**SIDE ELEVATION R**

Revision	Date	Description
<b>PROPOSED NEW DWELLING, 7 DARK LANE, BARNSELEY, S70 6RE.</b>		
<b>DESIGN PROPOSALS 2</b> 1st Floor Plan and Elevation 2.		
Mr & Mrs Clapham.		
 <b>JE</b> Building Design Services		
<b>JE Architectural Ltd</b> 23 Windmill Road, Wombwell, Barnsley, S73 8PW. Tel: 01226 754507 Email: jealtd@btconnect.com		
<small>This drawing and the copyright is the Architectural Company's property and may be used or reproduced only by agreement. All Dimensions in Millimetres Unless specified otherwise and subject to verification on site.</small>		
<b>Scale: 1:50/100 @ A1</b>		<b>Date: OCT 2016</b>
<b>Ref: 201606</b>		<b>Drwg No: 02</b>
0 cm	2 cm	4 cm
		6 cm