




PLOT 5, 6, 7

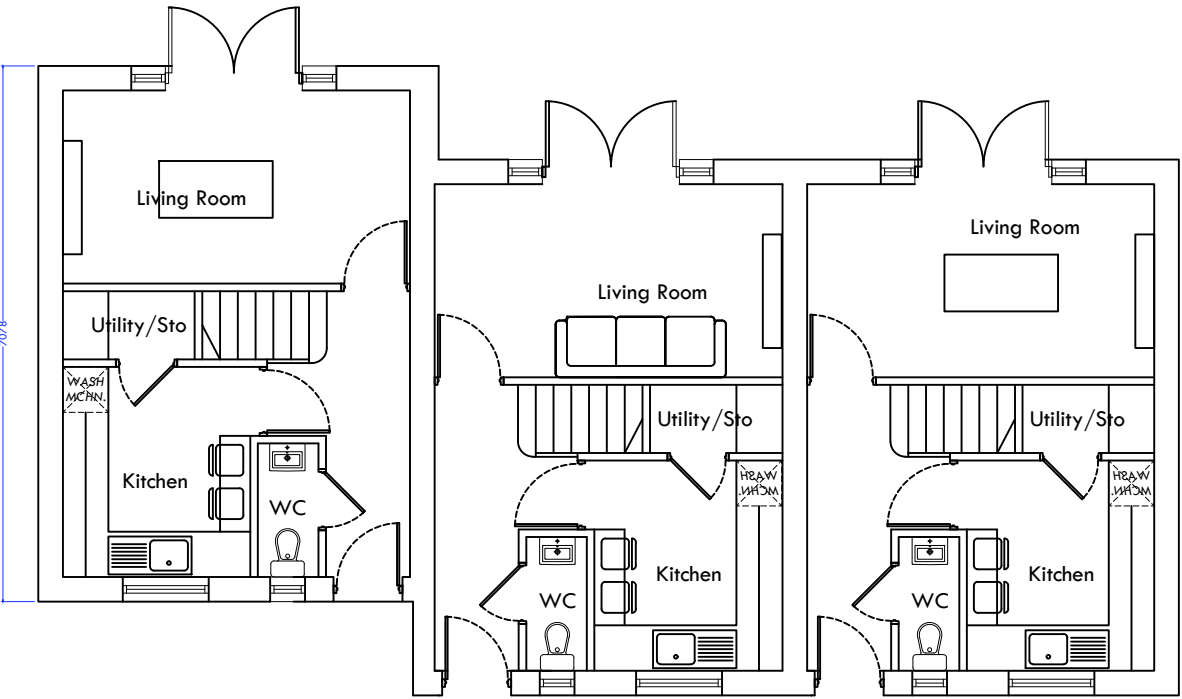


Proposed Ground Floor

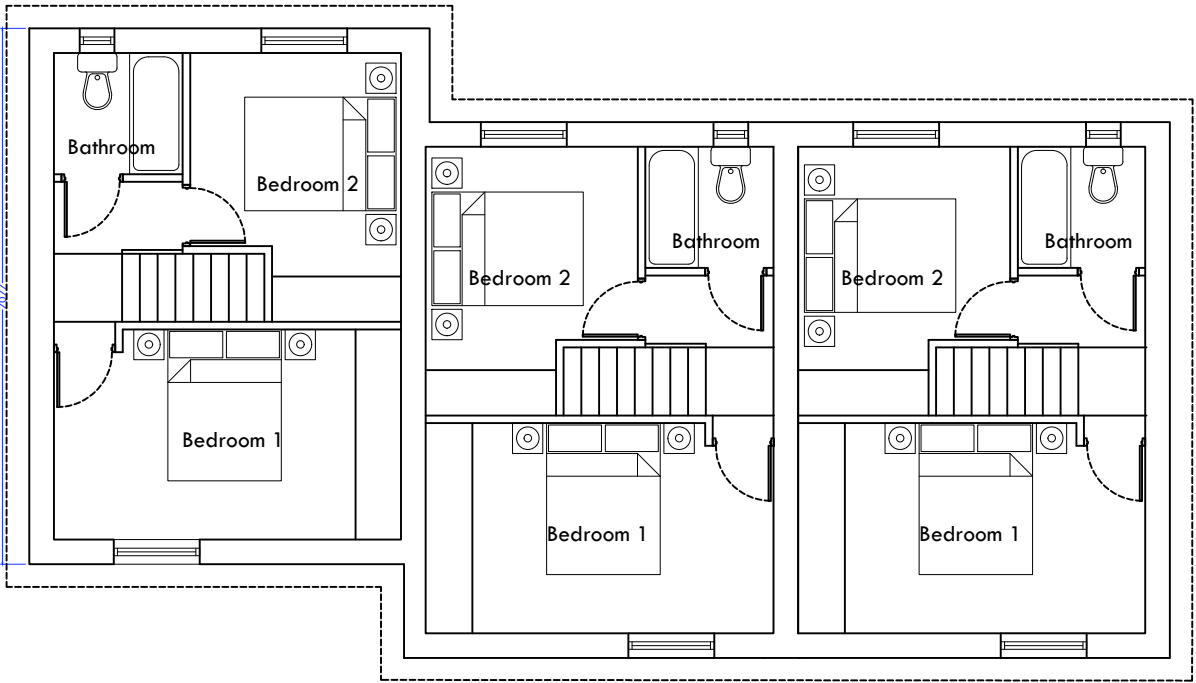


Proposed First Floor with roof

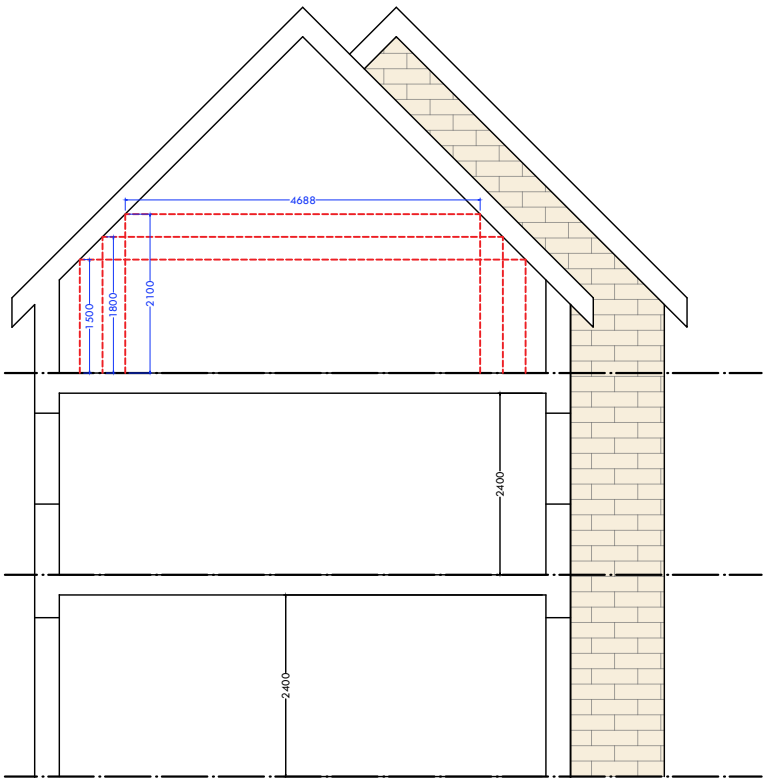

Draft Section

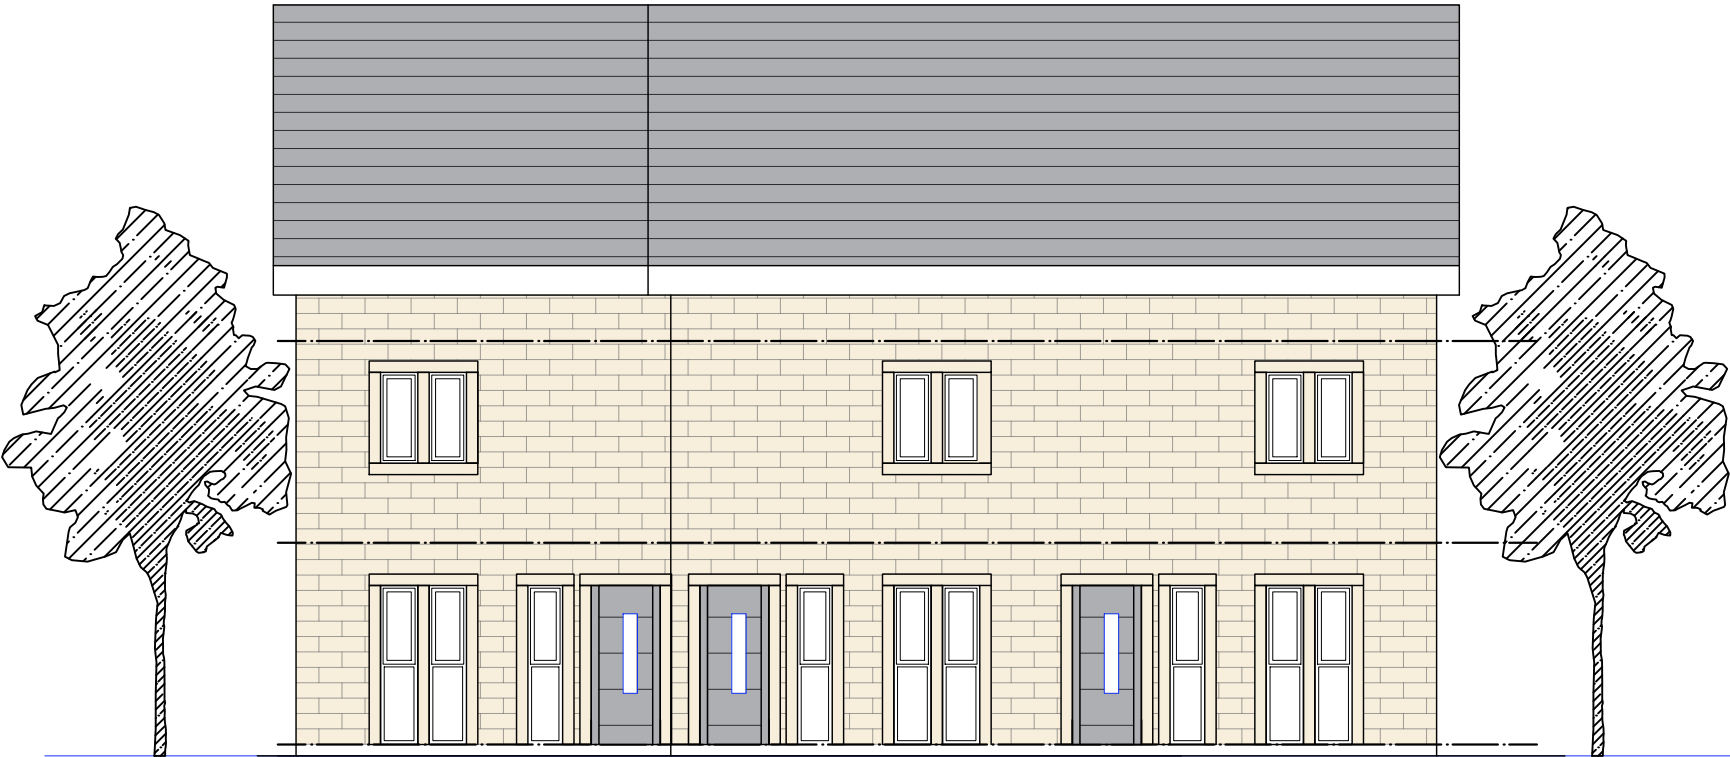


Proposed Front Elevation

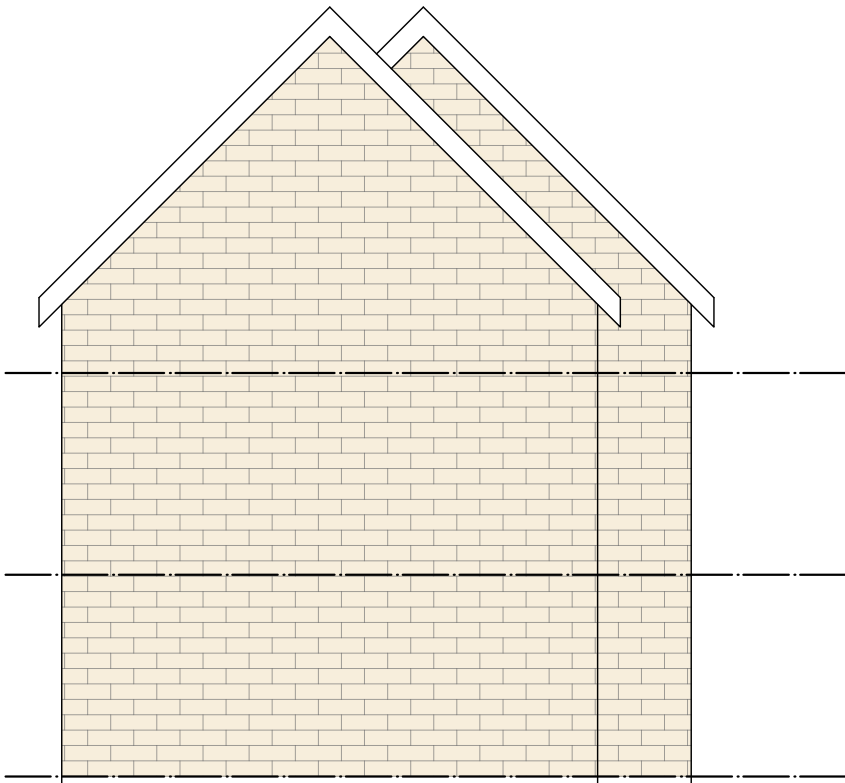

Proposed Side Elevation



Proposed Back Elevation

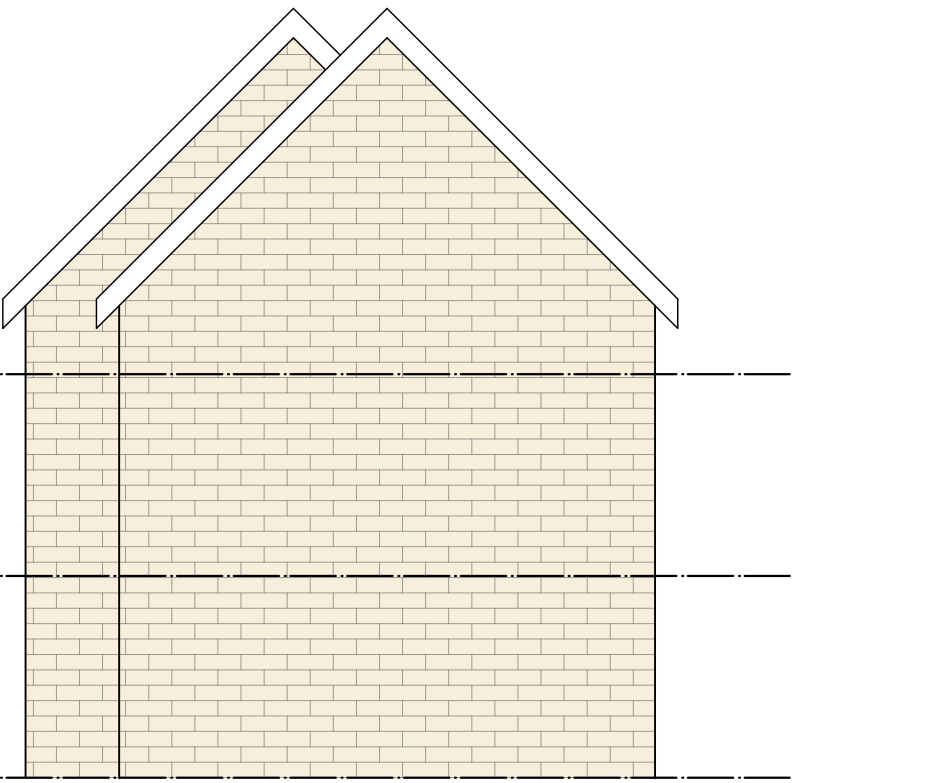

Proposed Side Elevation

Land off Roughbircworth Lane: Proposed House Plot 5,6,7

NB: All boundary and party wall matters to be confirmed by client and subject to necessary boundary surveys

1:100

Rev	Amendments	Drawn by	Date

MKW Architecture Ltd Suite 4, East Business Centre, Dawsey St, Oldham, OL8 3PF t: 0161 275 1118 e: info@mkwarchitect.co.uk w: www.mkwarchitect.co.uk			
Client Sourced Capital			
Project Name Proposed Residential Development of 22no Dwellings			
Site Location Land off Roughbircworth Lane, Oxspring, Barnsley, S36 8YZ			
Drawing Title Proposed House Plot 5,6,7: Plans and Elevations			
Proj No: 21-118	Sheet No: P-100	Scale: 1:100 @ A3	Rev: 00
Designed By: TMK	Drawn By: GM	Checked By: MKW	Date of 1st Issue: 18.10.21
Notes Only figured dimensions are to be used. All dimensions to be checked on site prior to construction, order or manufacture of any elements in the event of any discrepancy, notify MKW Architects Ltd immediately. This drawing remains the copyright of MKW Architects Ltd and shall not be copied in whole or part without prior written consent of the Company Director.			
Drawing Purpose: Planning			