




PROPOSED FRONT ELEVATION
SCALE 1:100

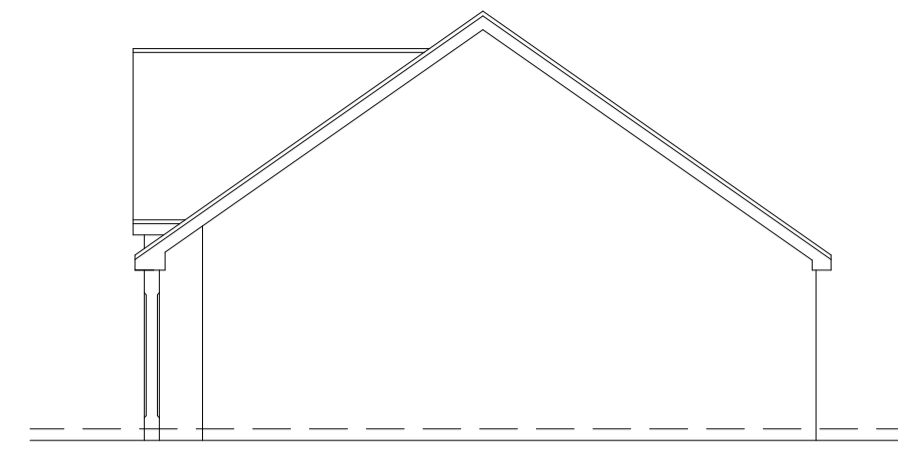


PROPOSED SIDE ELEVATION
SCALE 1:100

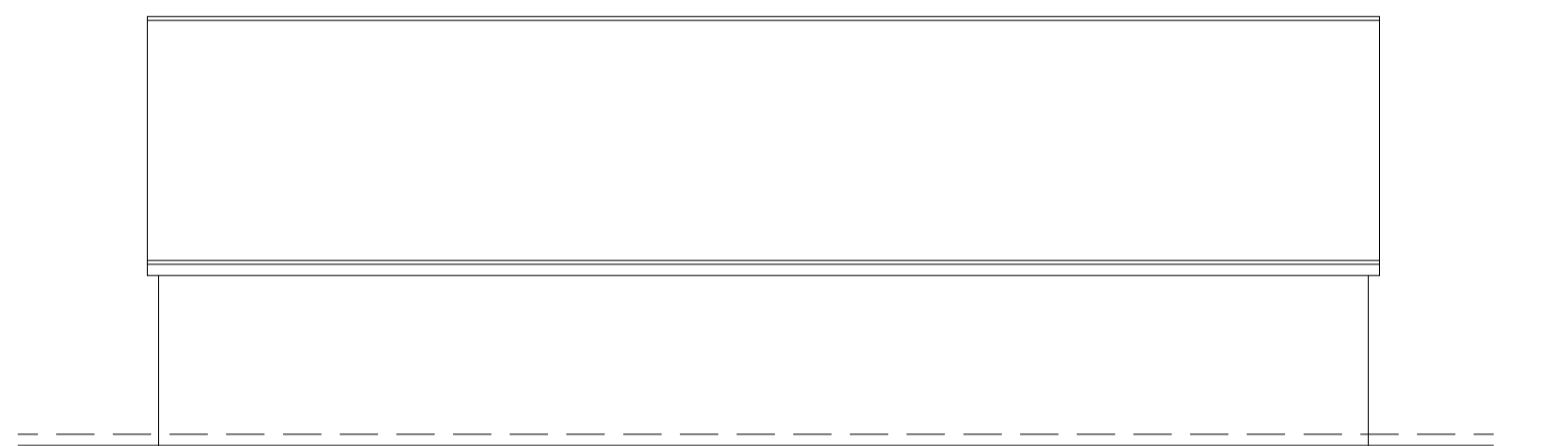


PROPOSED REAR ELEVATION
SCALE 1:100

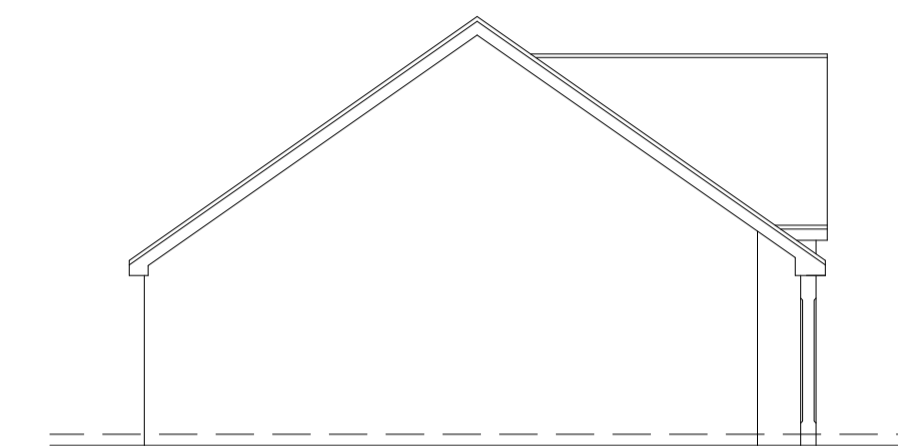


PROPOSED SIDE ELEVATION
SCALE 1:100

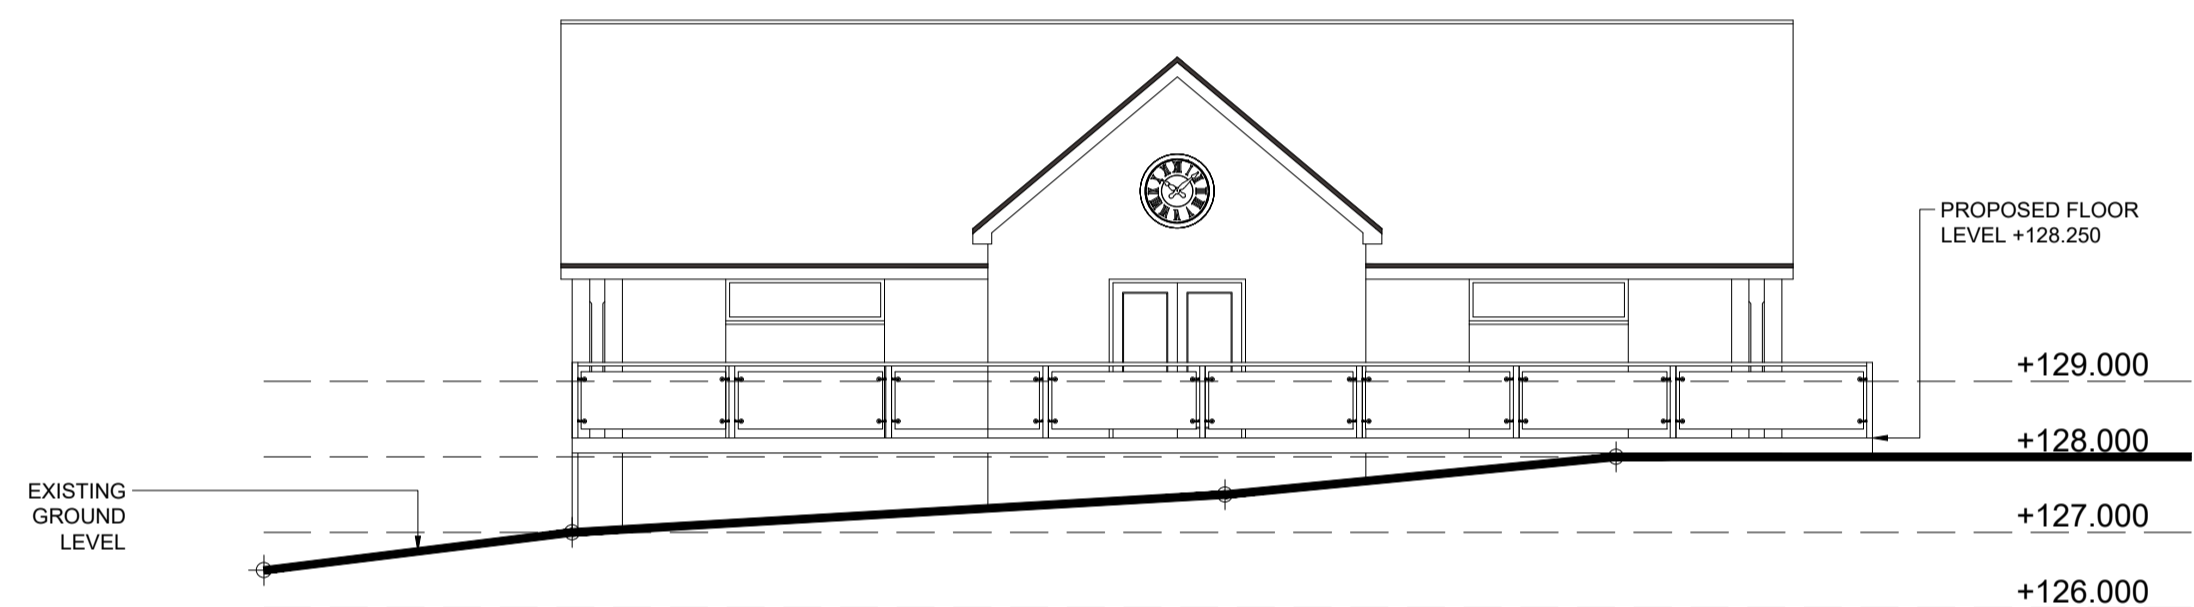

PROPOSED FRONT ELEVATION (SHOWING LEVELS AND BALUSTRADE)
SCALE 1:100

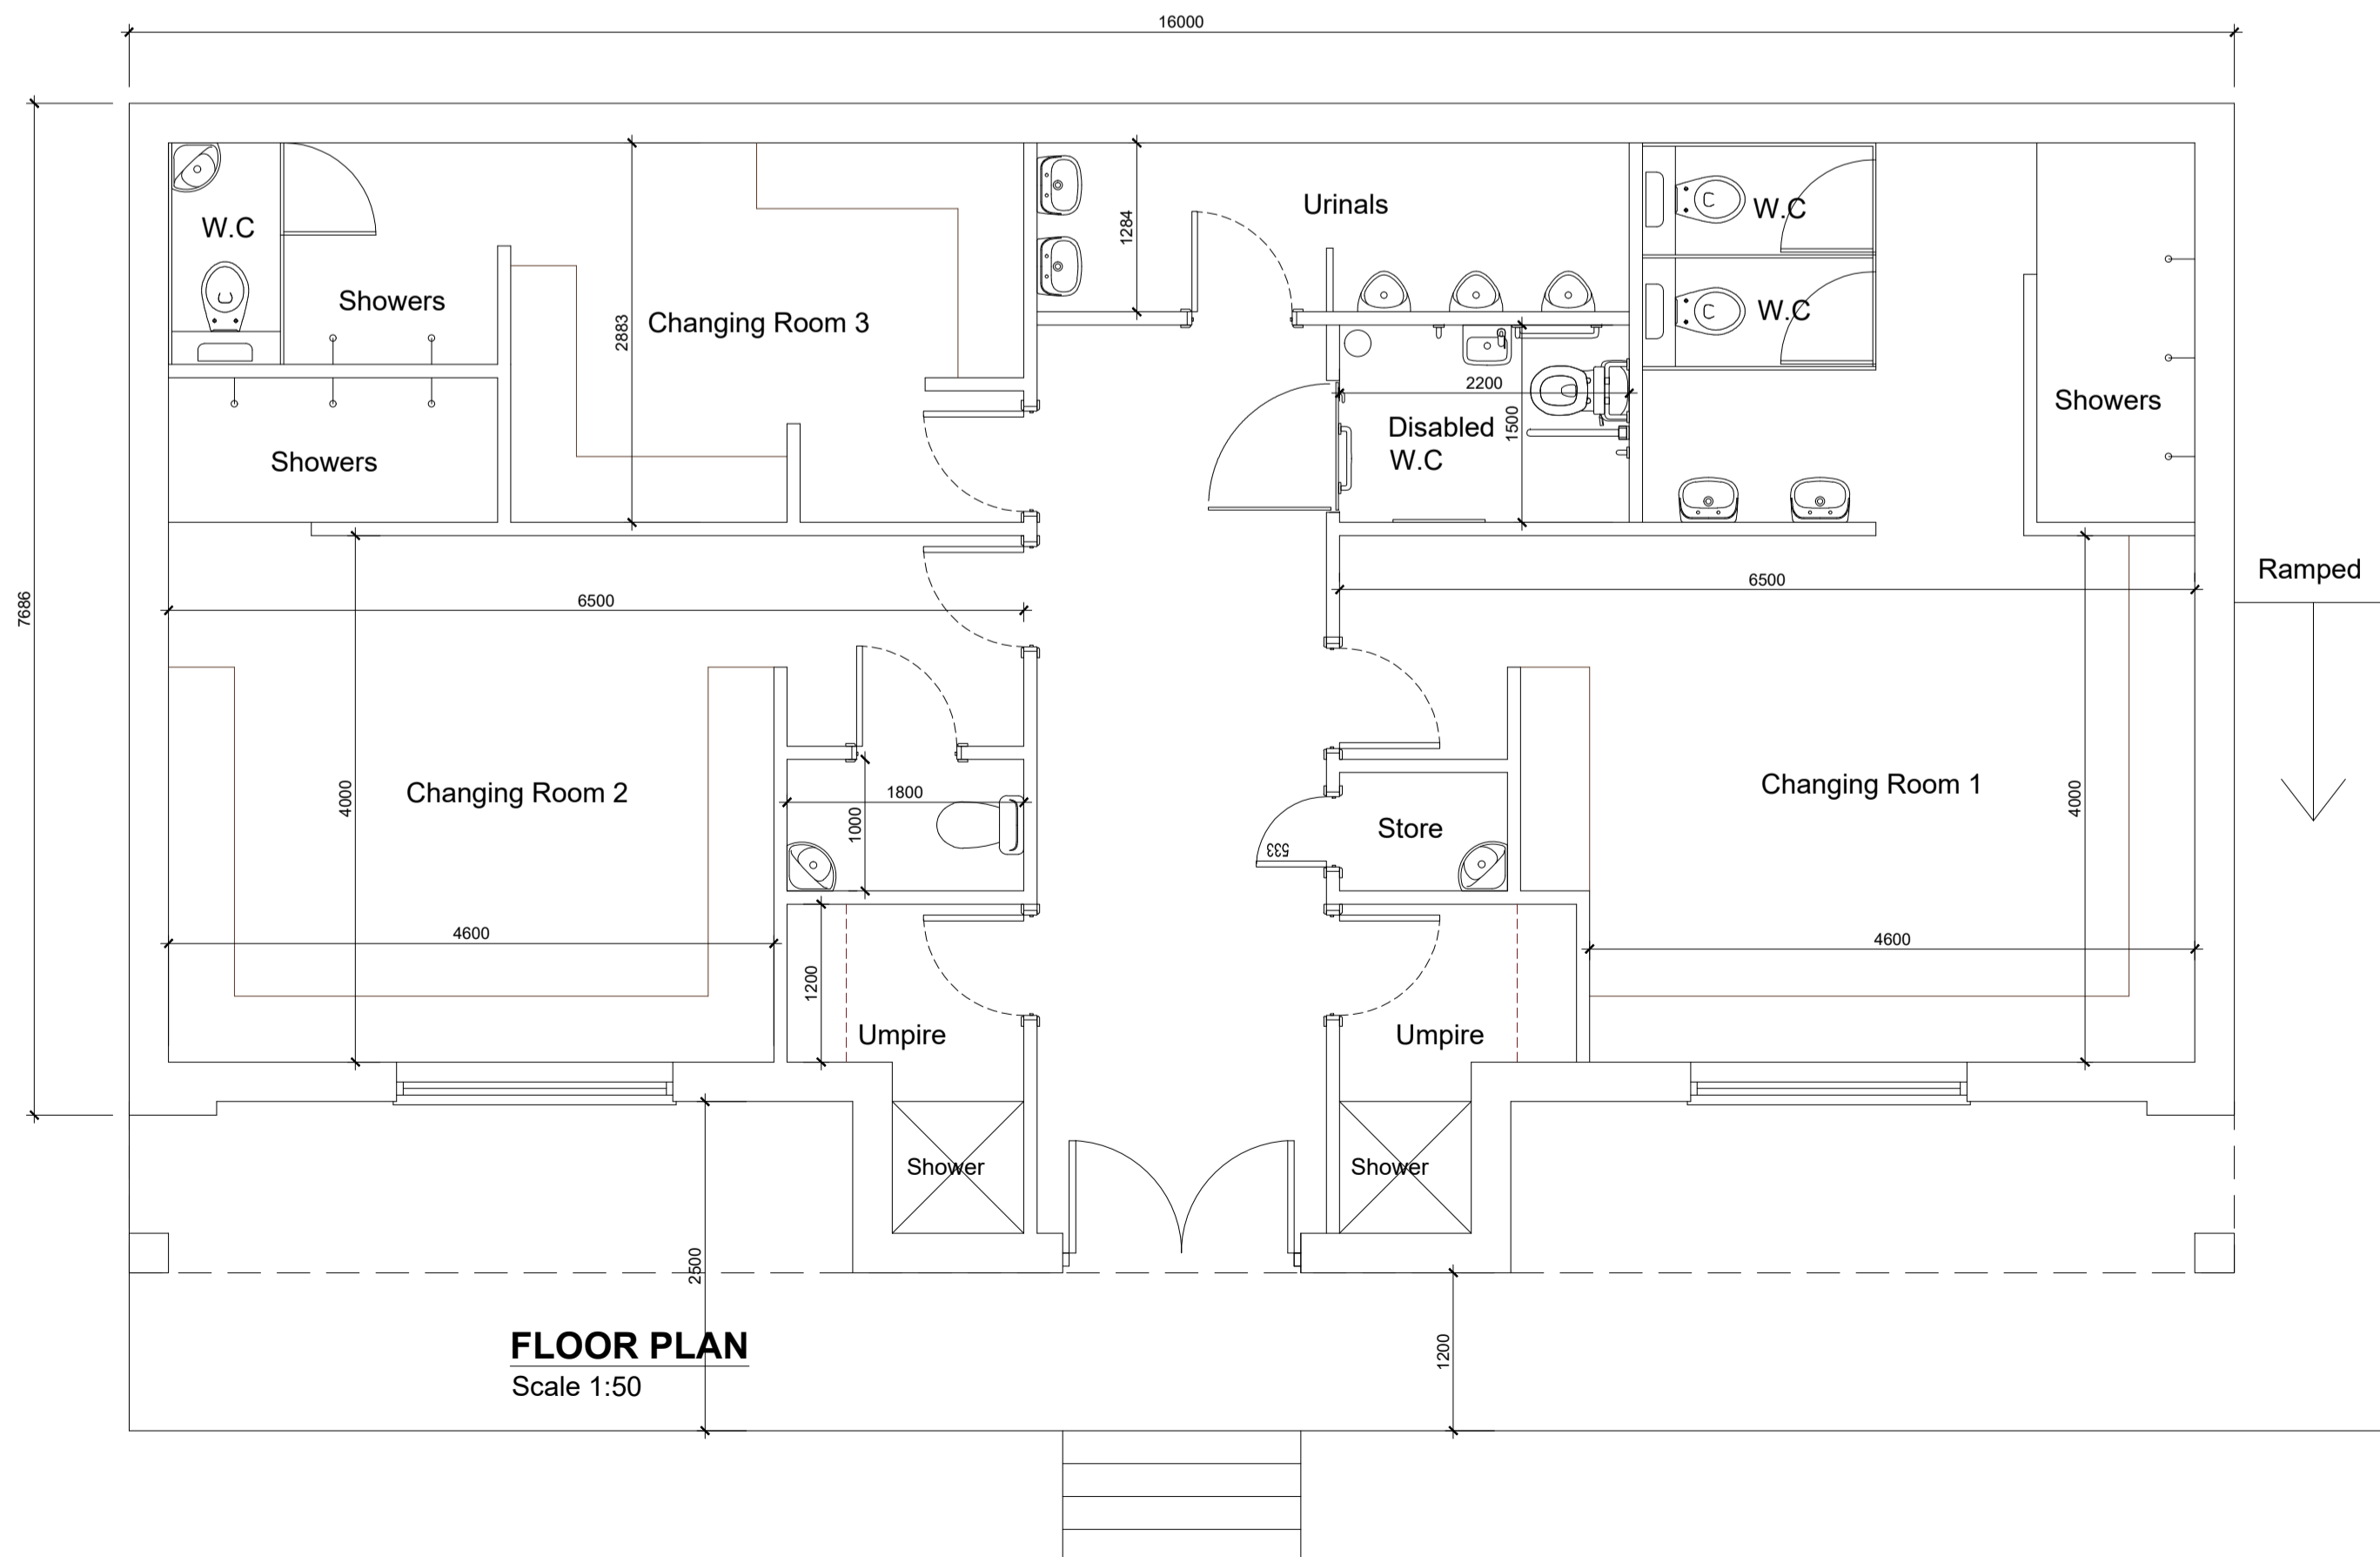


FLOOR PLAN
Scale 1:50

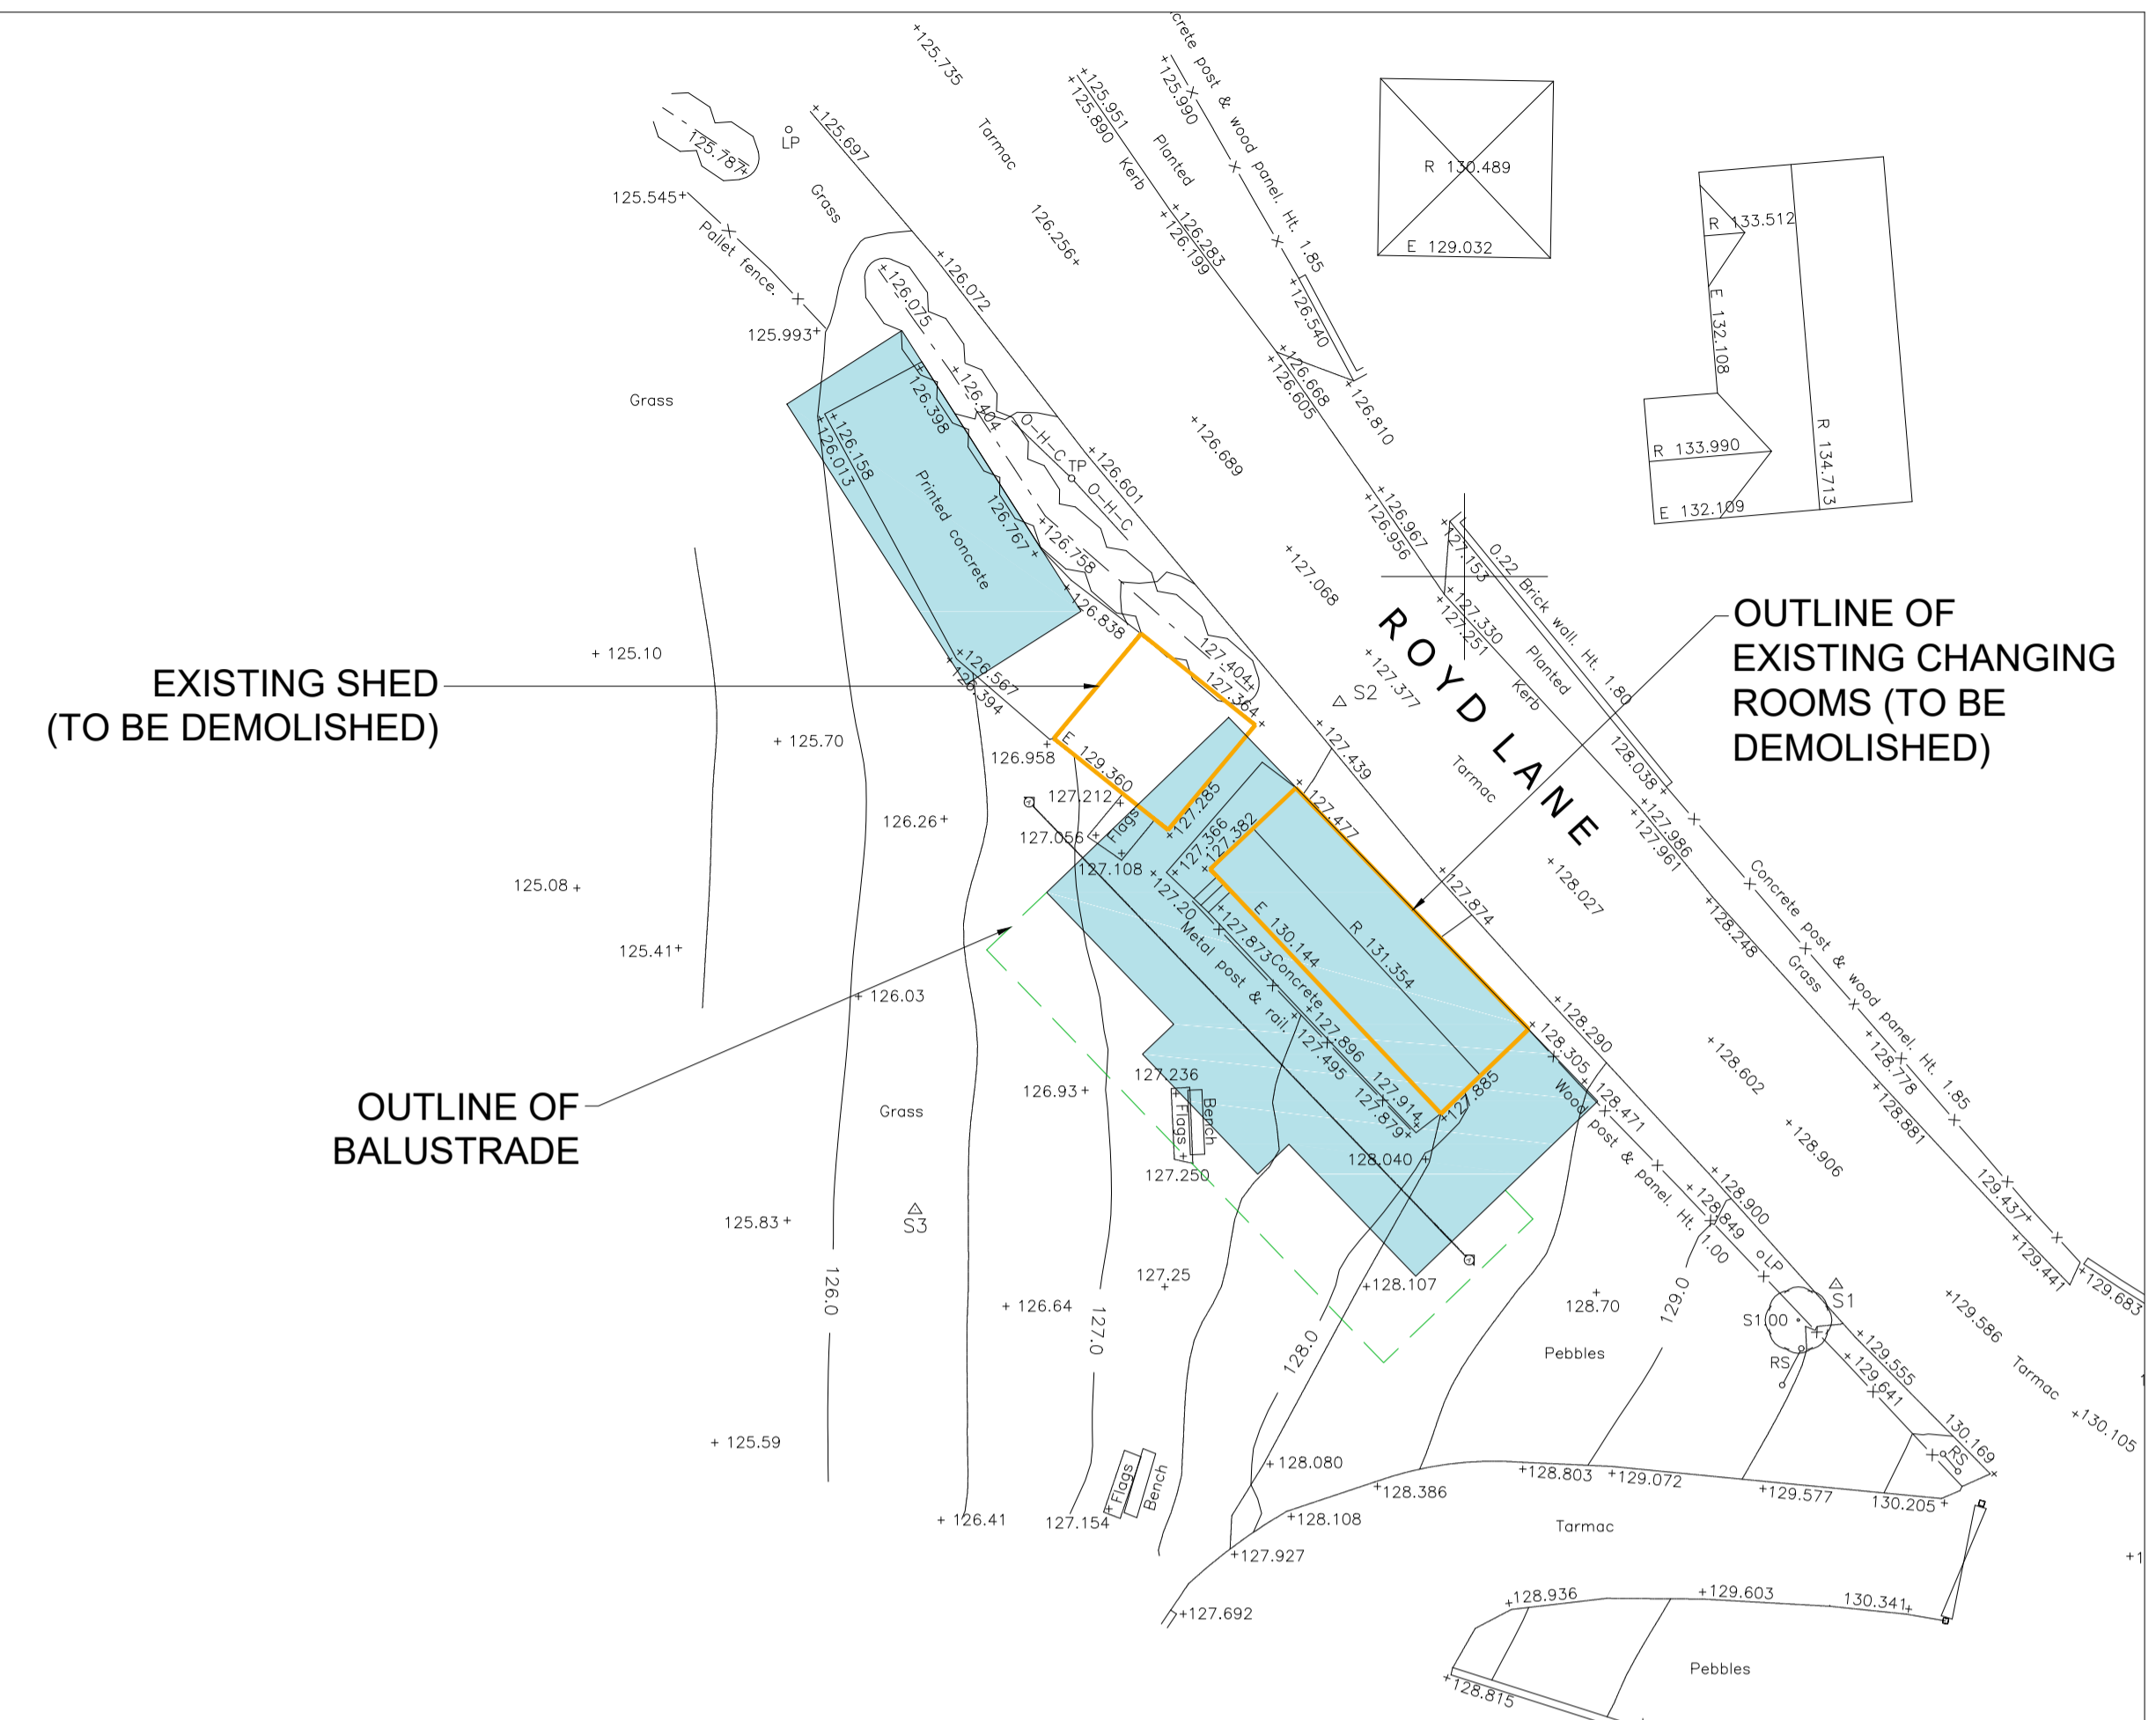


SITE PLAN
SCALE 1:200




PROPOSED FRONT ELEVATION
SCALE 1:100

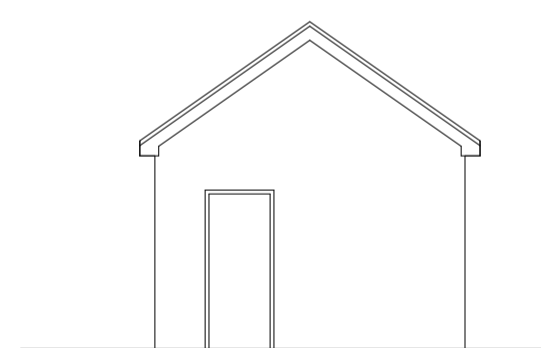


PROPOSED SIDE ELEVATION
SCALE 1:100

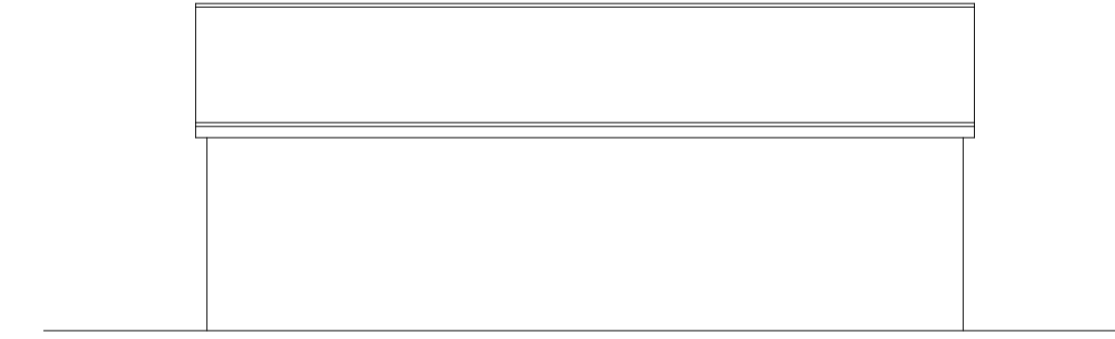

PROPOSED REAR ELEVATION
SCALE 1:100

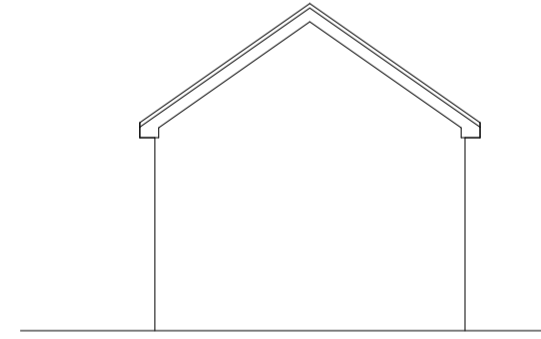

PROPOSED SIDE ELEVATION
SCALE 1:100

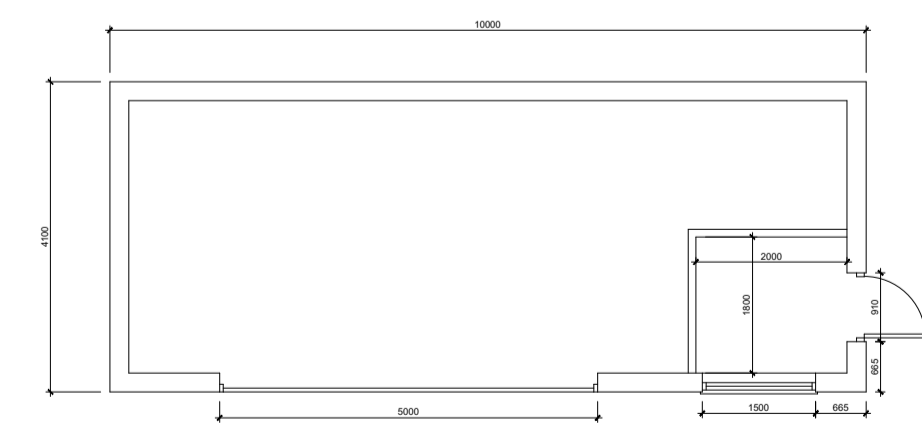

PROPOSED SHED FLOOR PLAN
Scale 1:100

			OFFICE ONE 34 VICTORIA ROAD BARNSELY, S70 2BU			Phone: 01226 208482 Fax: 01226 283030 Email: info@whiteaguspартnership.co.uk Web: www.whiteaguspартnership.co.uk					
ARCHITECTURAL SERVICES						Project.					
PROPOSED CHANGING ROOMS HIGHAM CRICKET CLUB BARNSELY						Client. ANS CONSTRUCTION LTD					
Drawing Title. PROPOSED PLANS & ELEVATIONS						Date. OCTOBER 2019		Scale. 1:50 @ A1			
						Ref. 19-105		Dwg. No. 01		Rev. C	
Date	Suffix	Description	Date	Suffix	Description						
08/11/2019	A	SIZE INCREASED									
22/01/2020	C	REVISED FOR PLANNING									