



NOTES:
All dimensions must be checked on site and not scaled from this drawing.

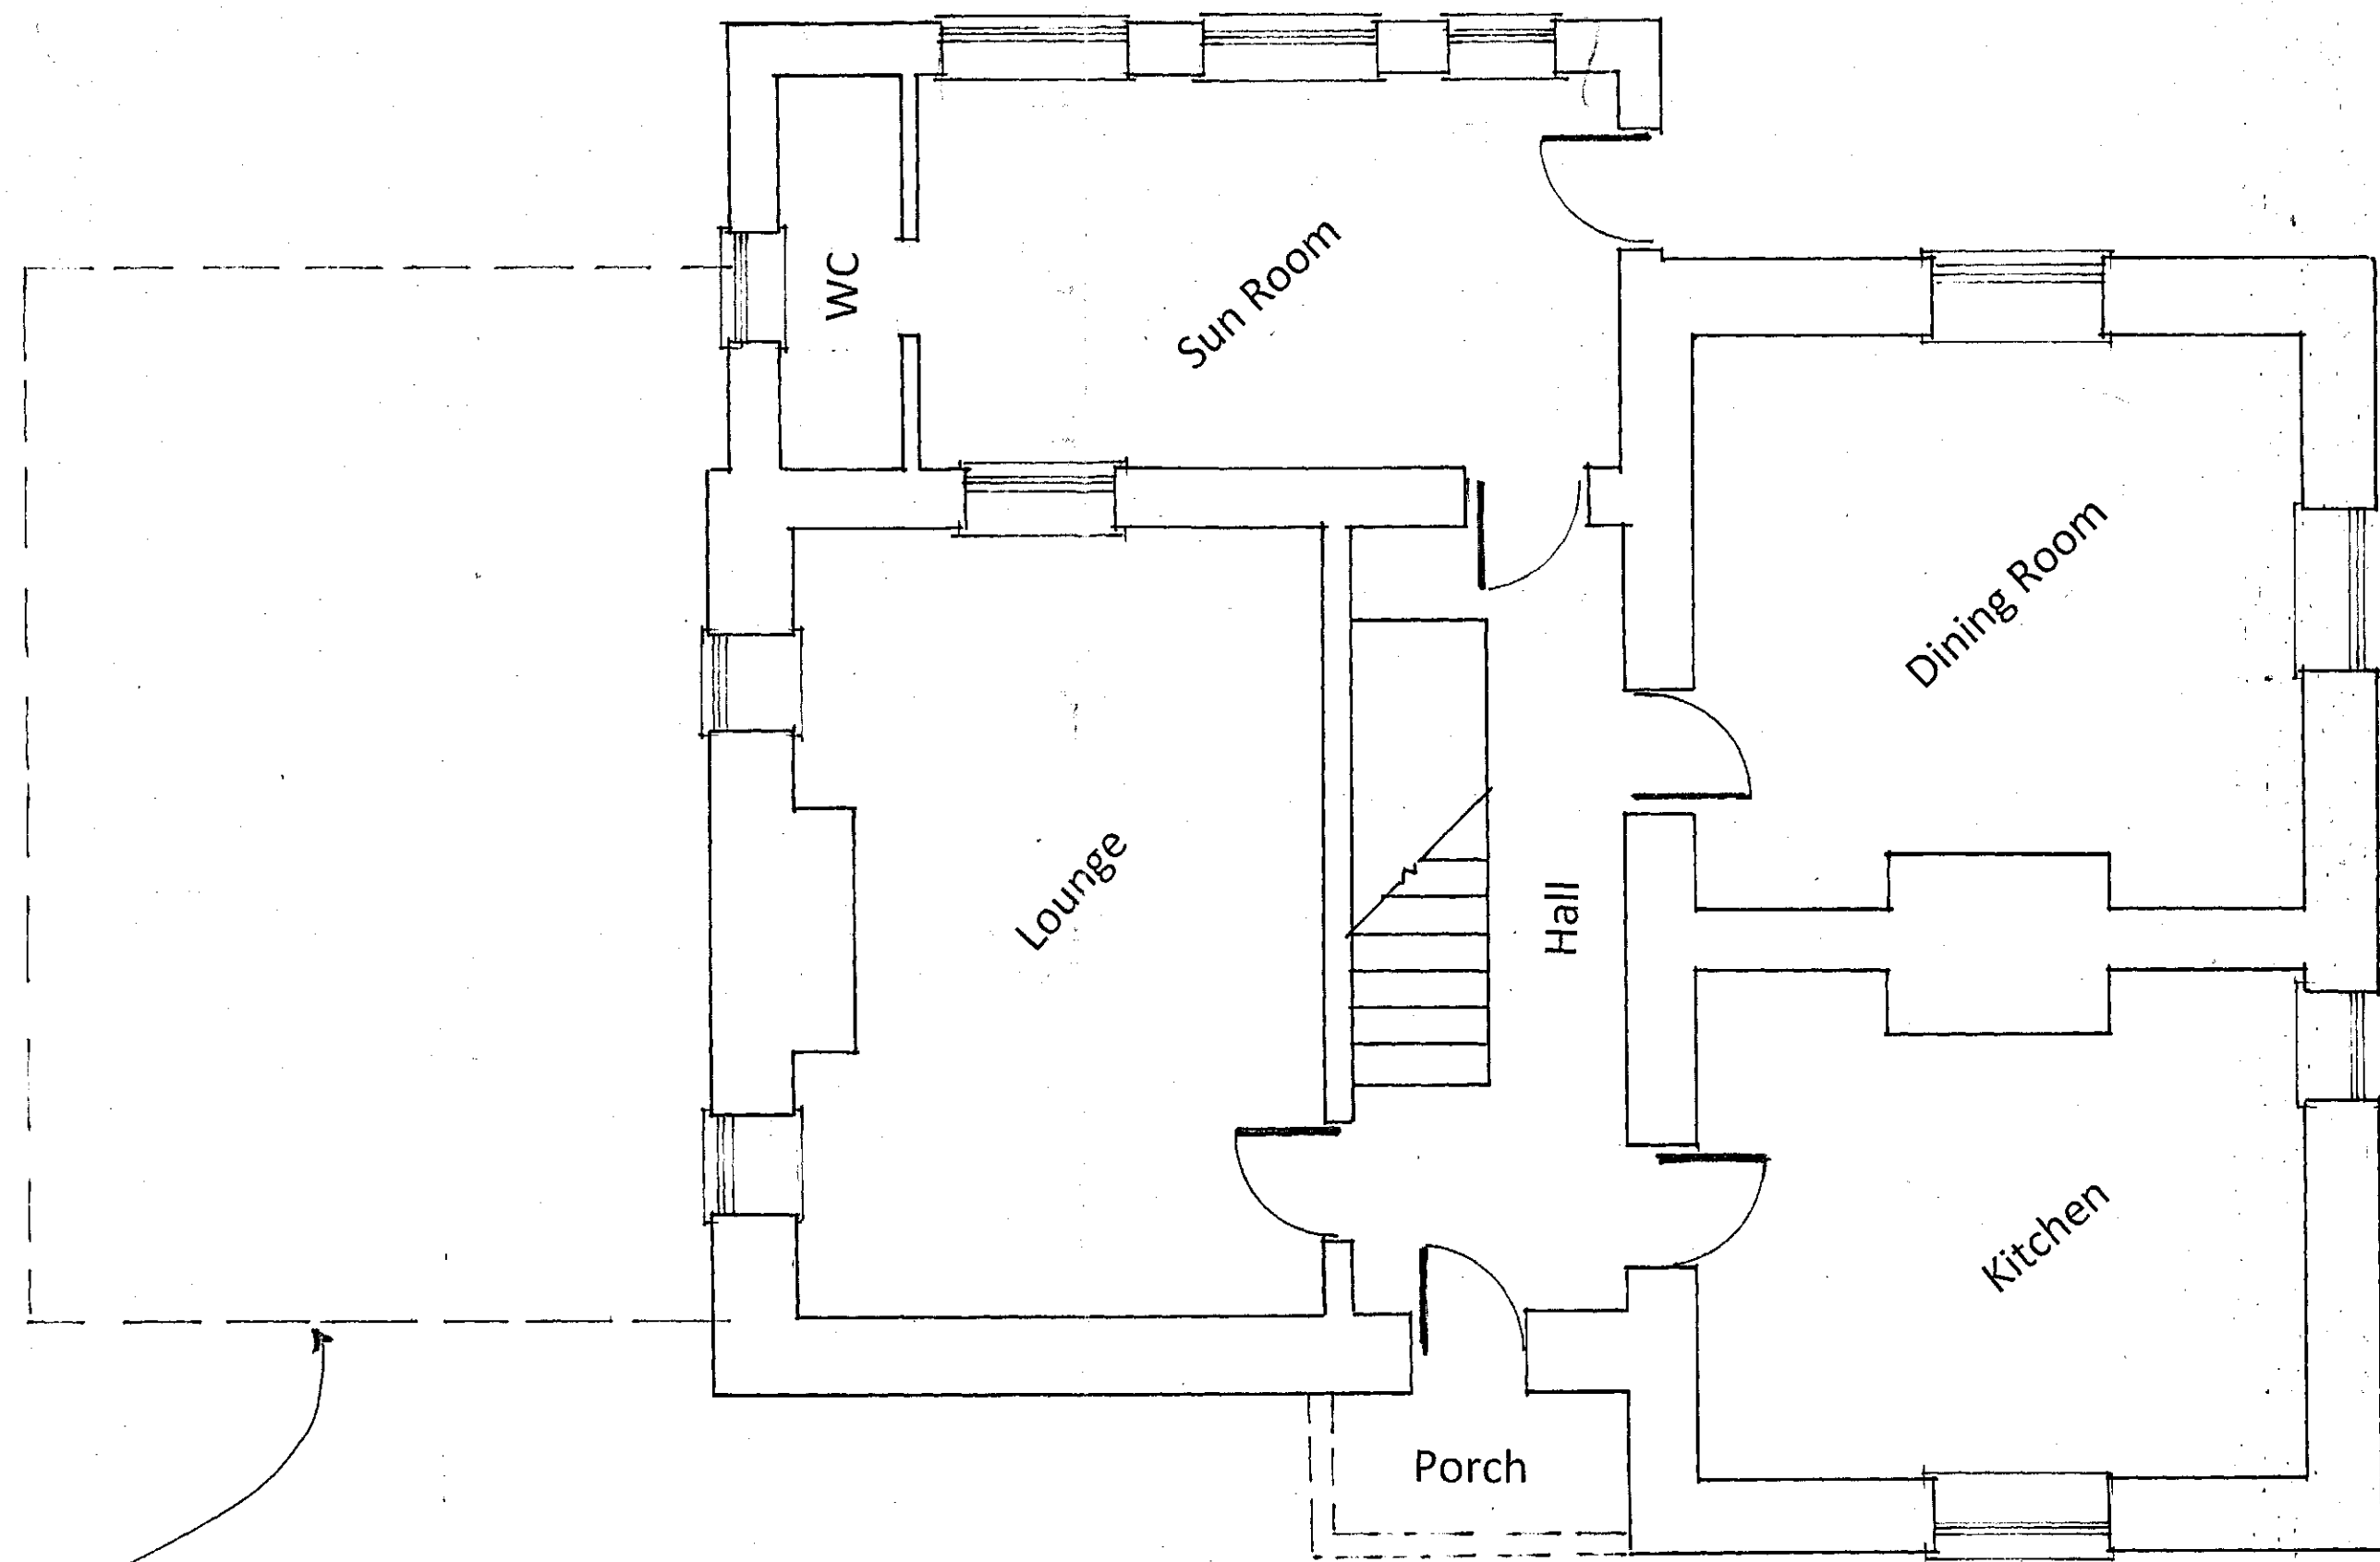

Existing Ground Floor Layout

Proposed Extension.

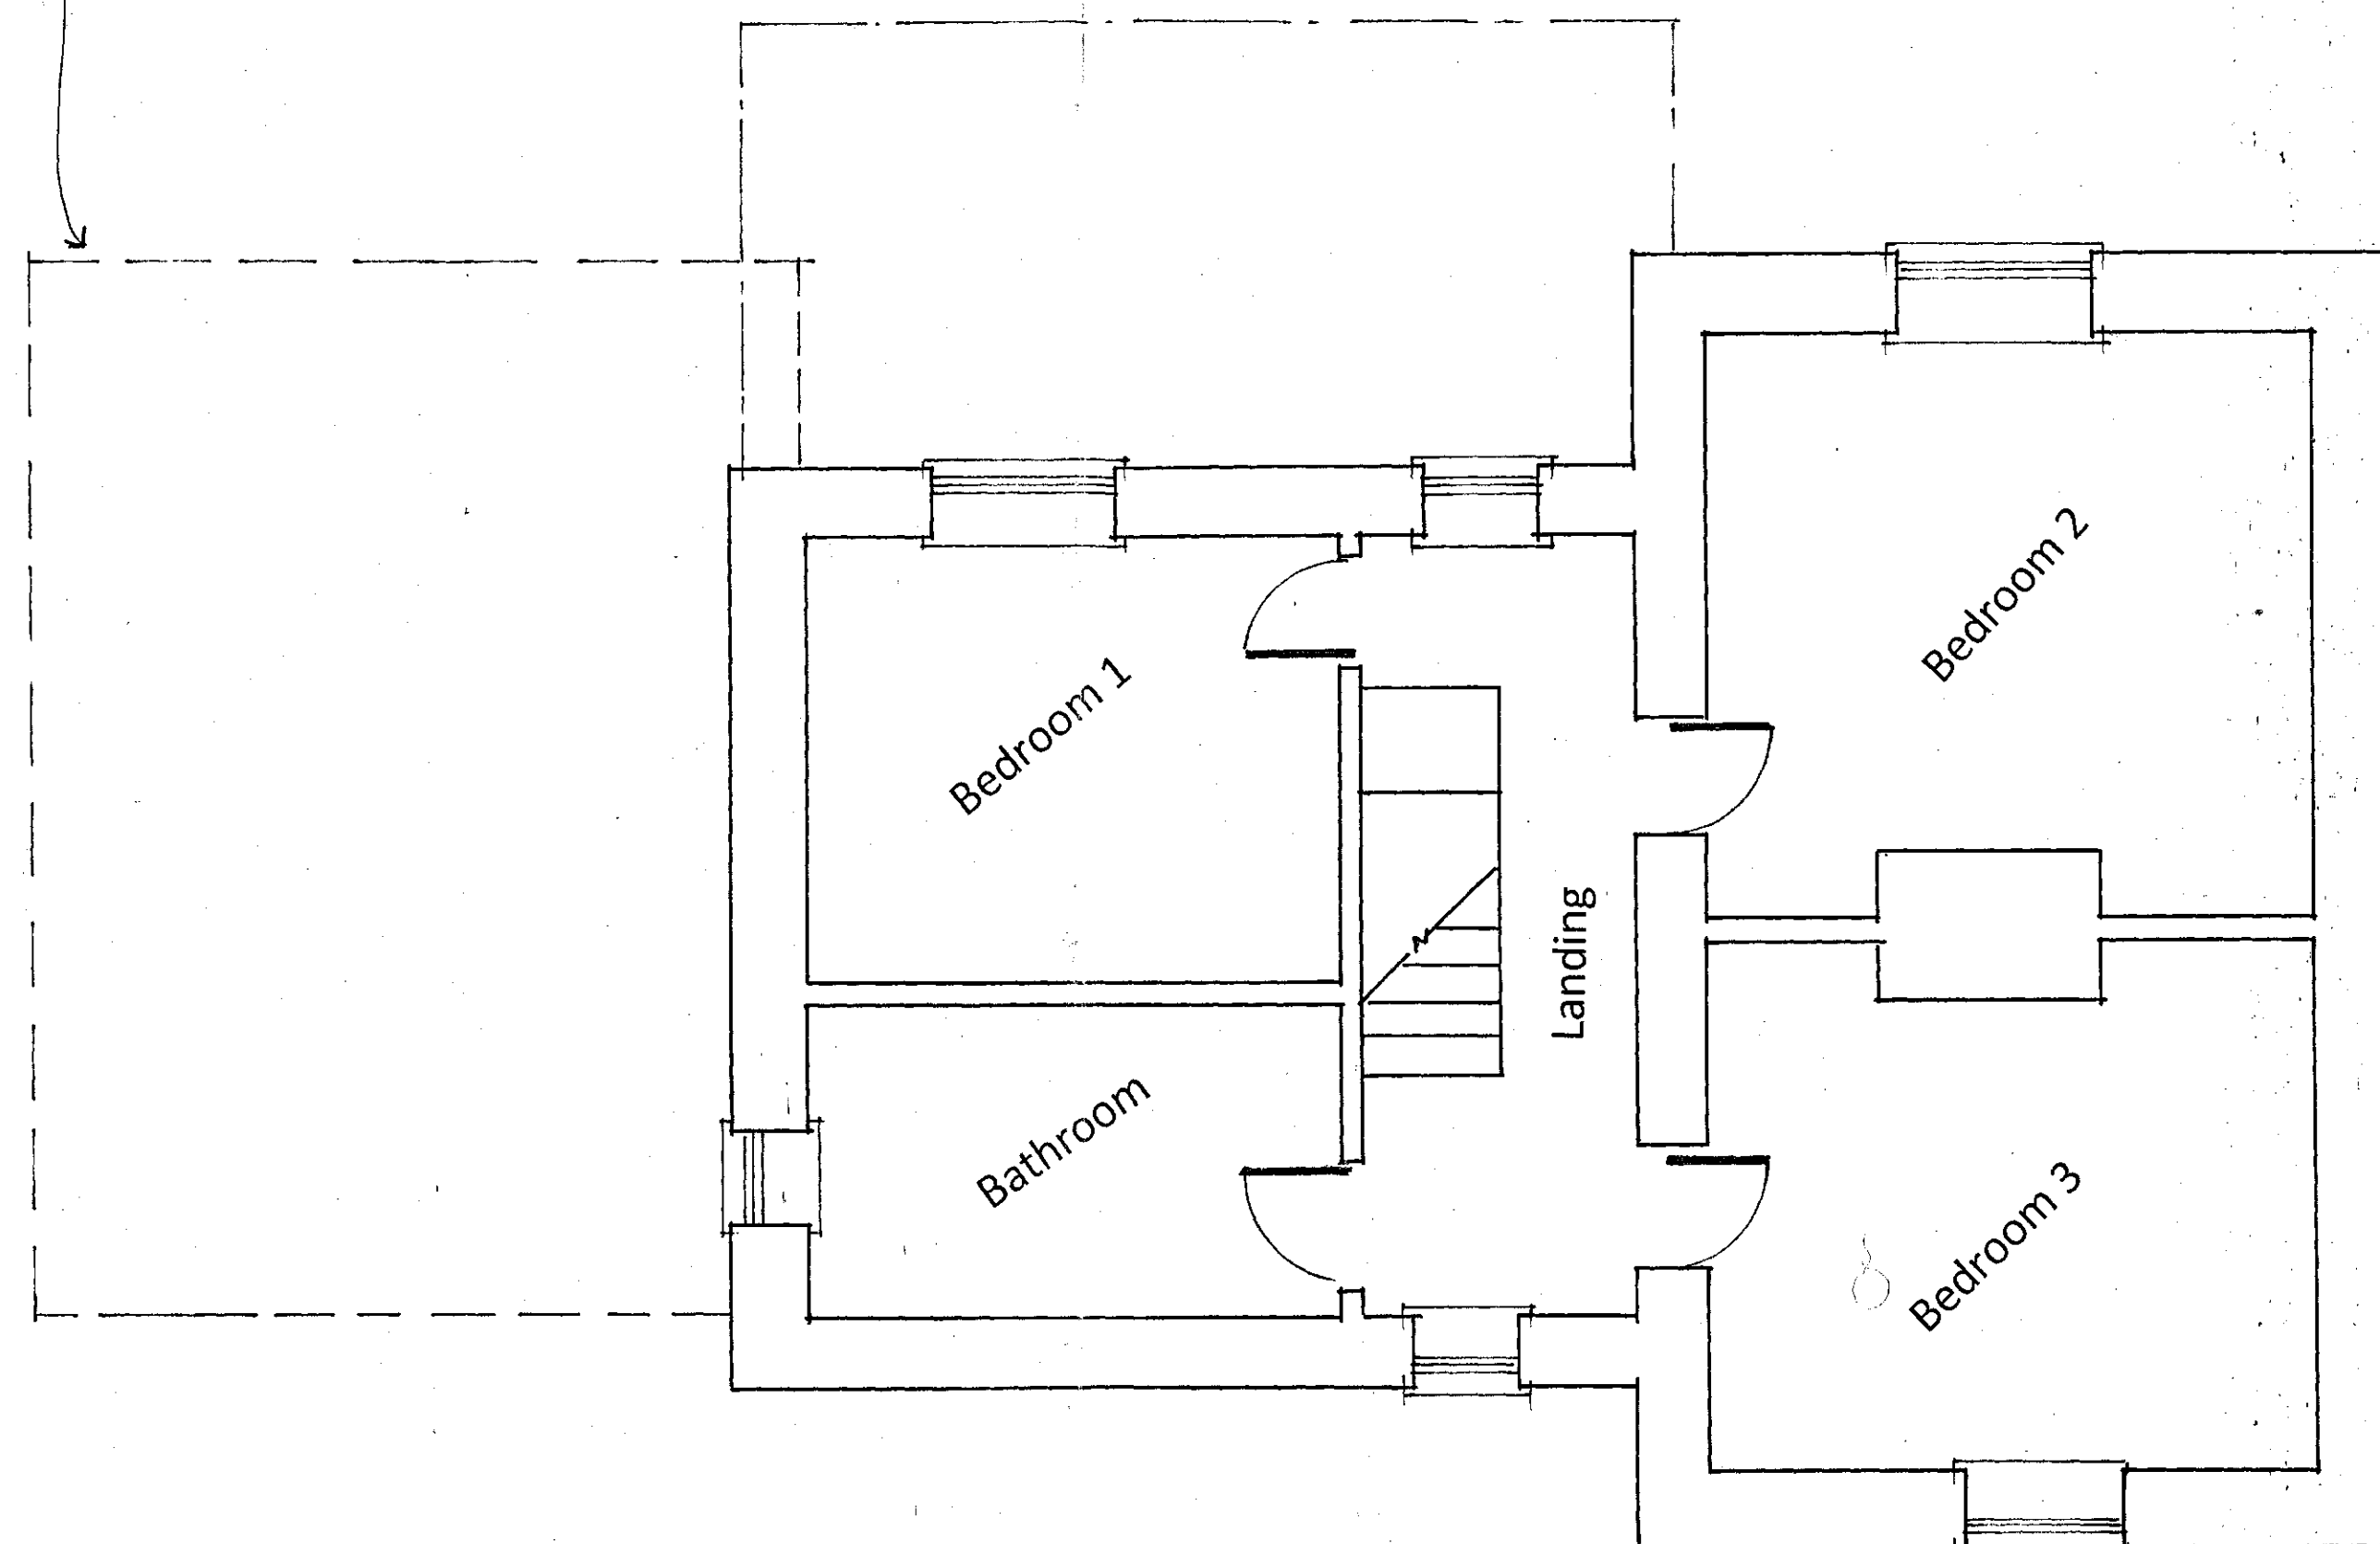


Existing First Floor Layout

E		
D		
C		
B		
A		
	Date	Revisions

© copyright

BULLACE GRANGE.
MANCHESTER ROAD.
MILHOUSE GREEN.
S36 9NS

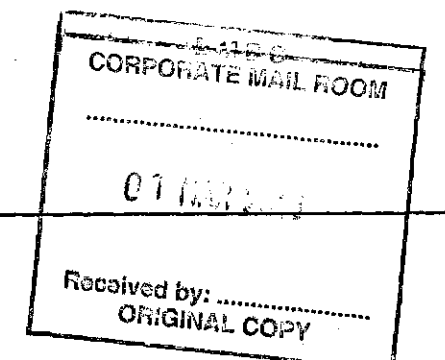

Client

Job Title


Two storey side extension.

Drawing Title
Existing Floor Layouts


Scale 1:50

Date 23.2.16. Drawn by SC.


Drg. No. 01 Rev.

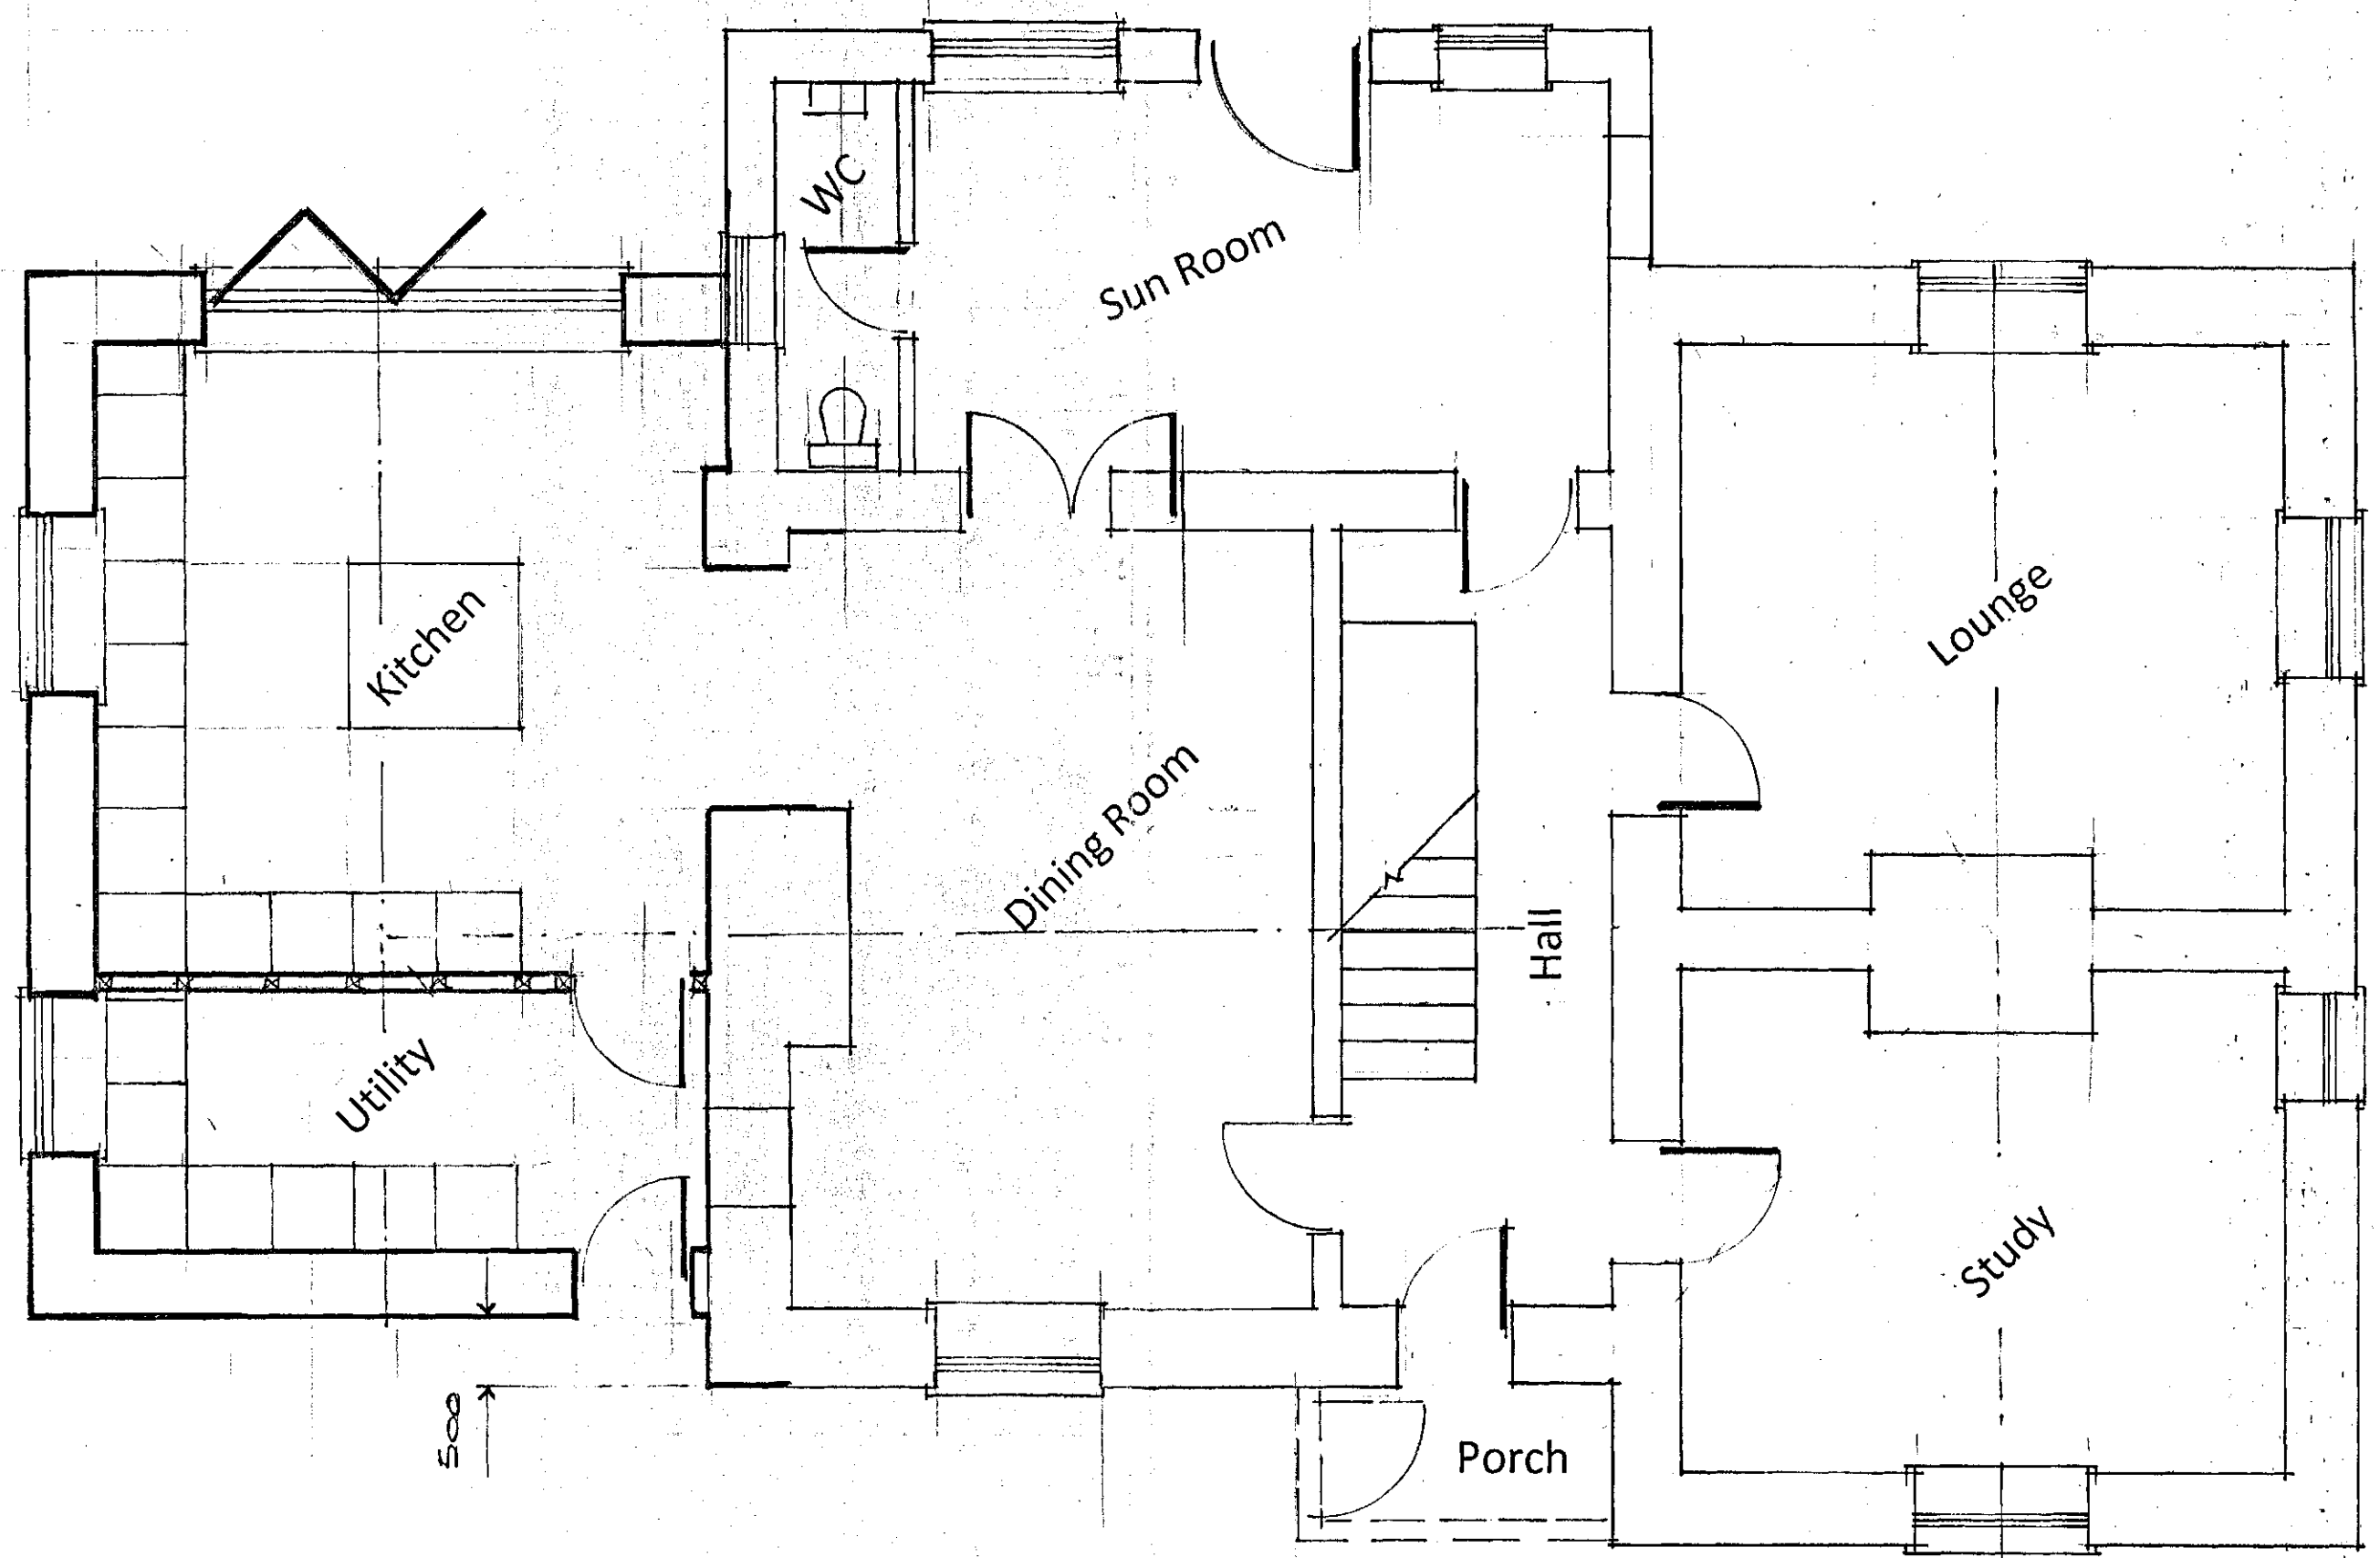

Proposed Ground Floor Layout

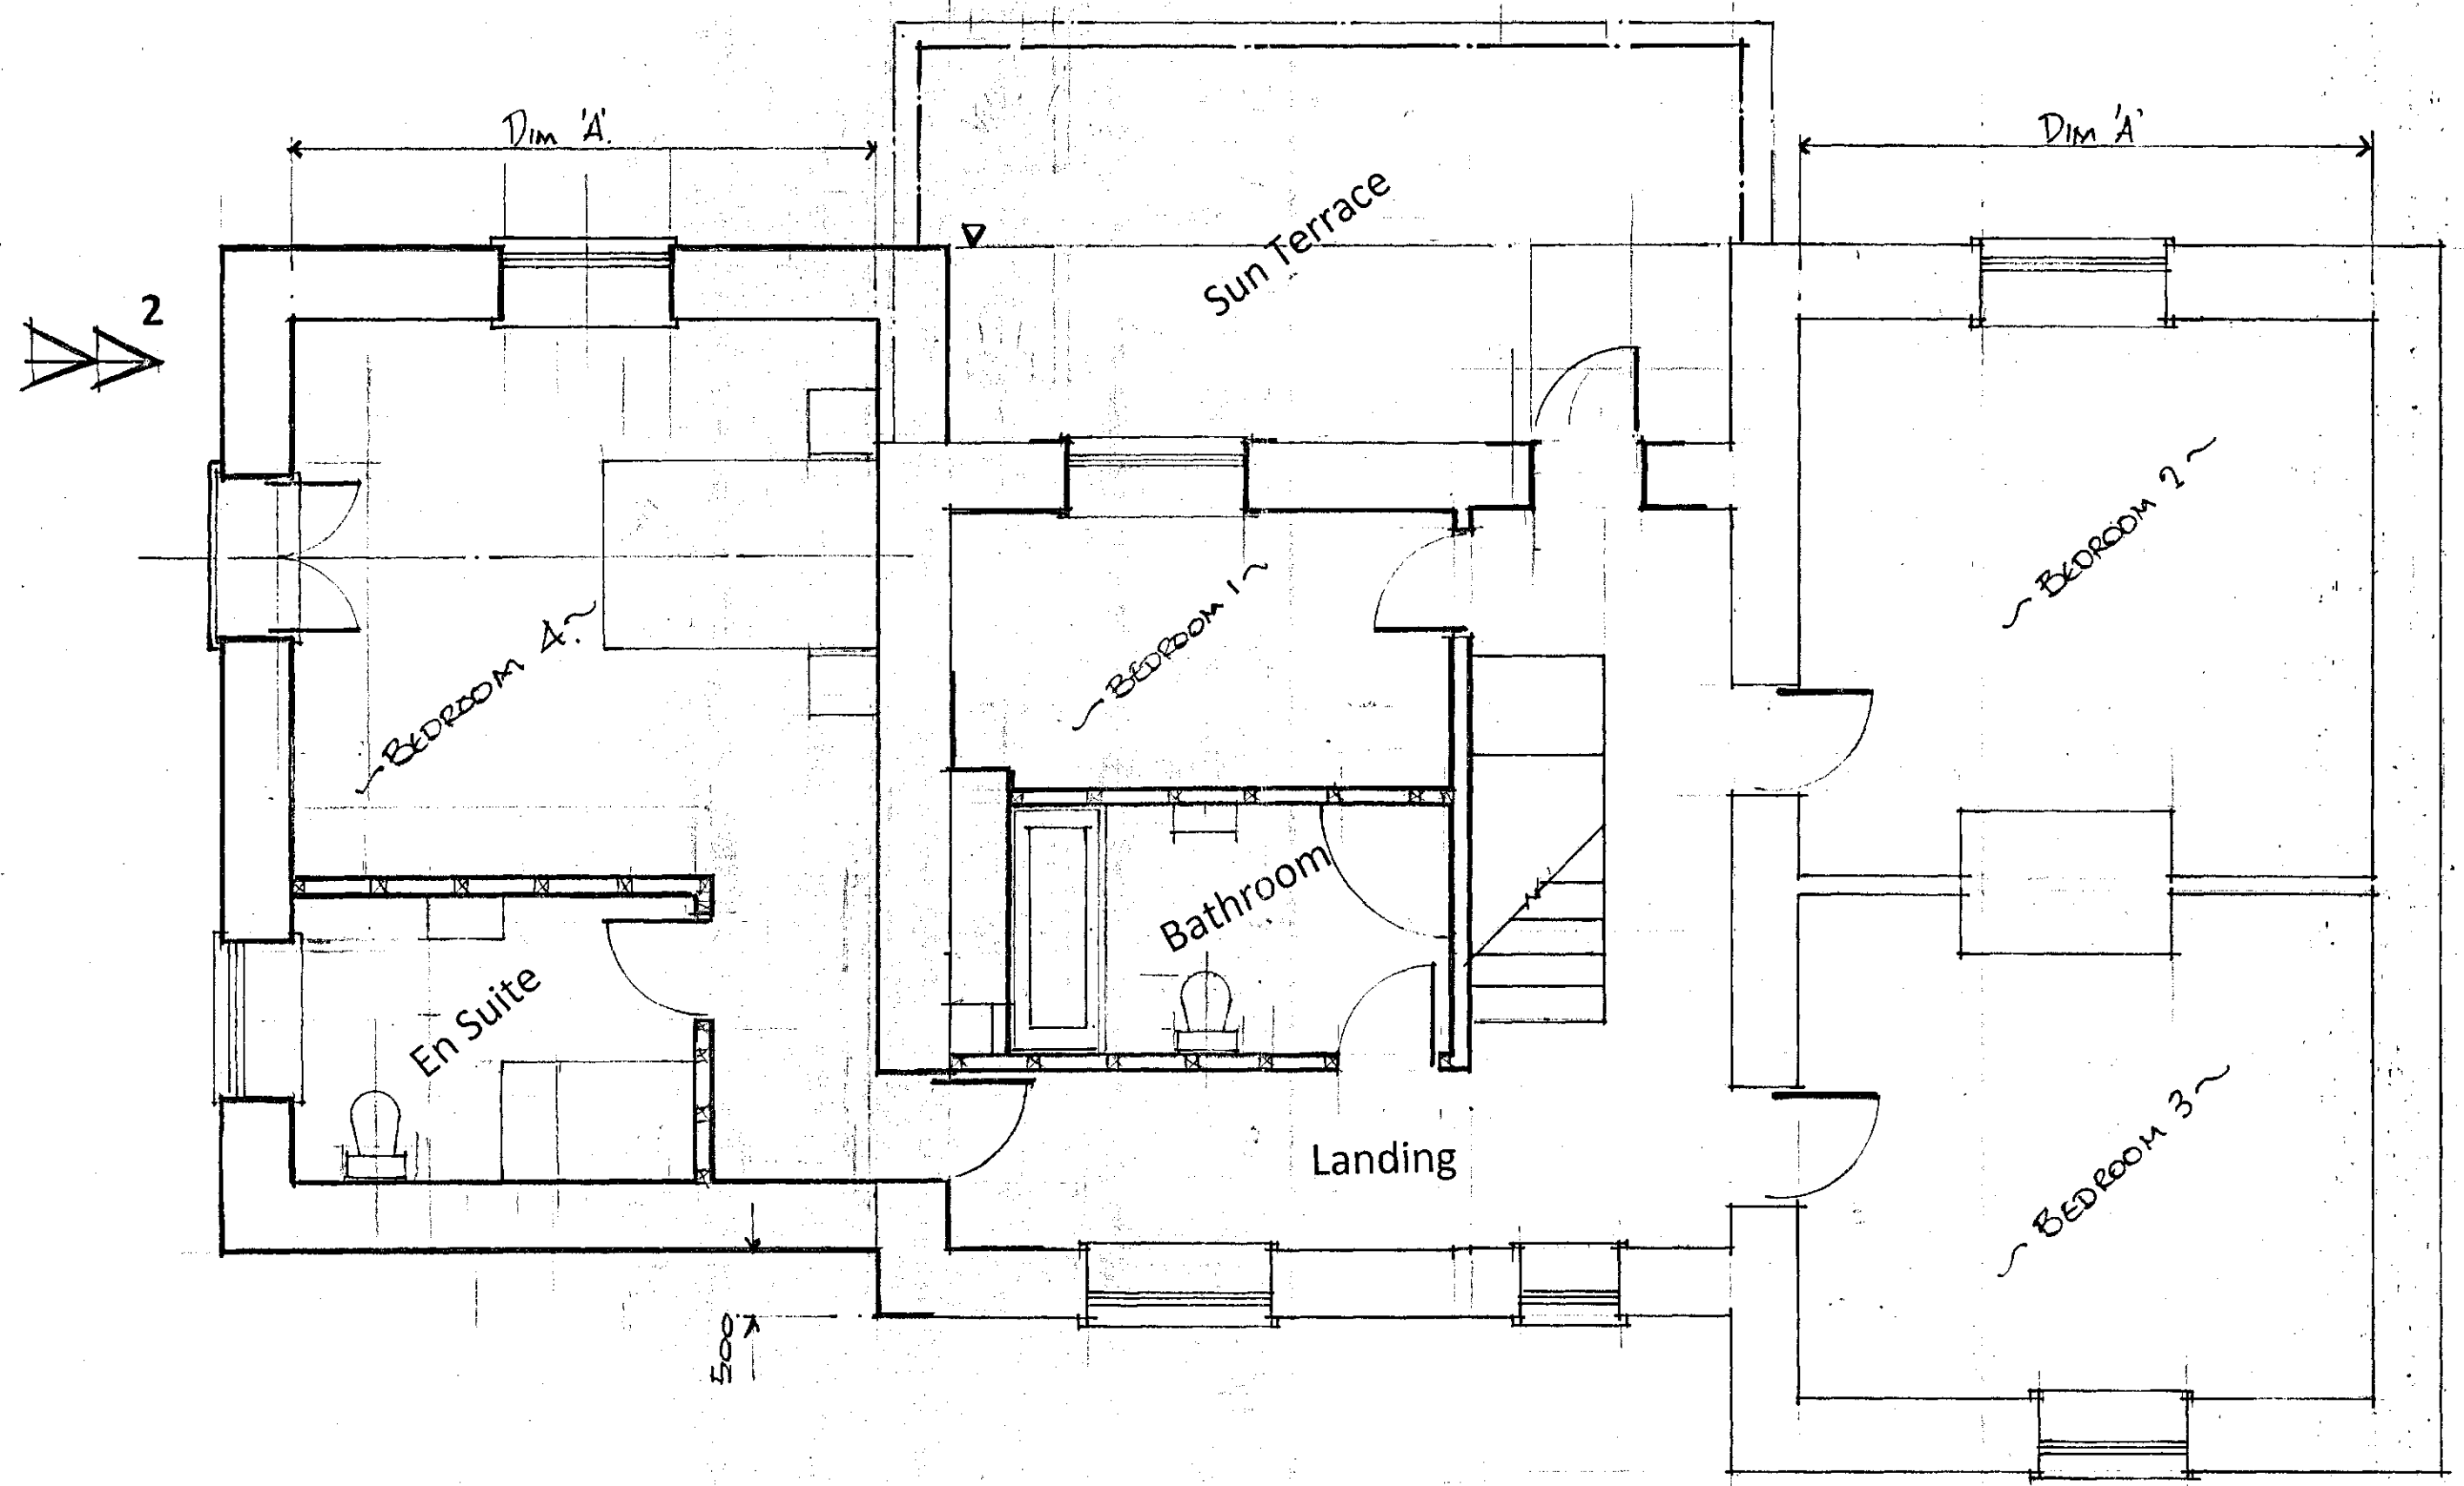

Proposed First Floor Layout.

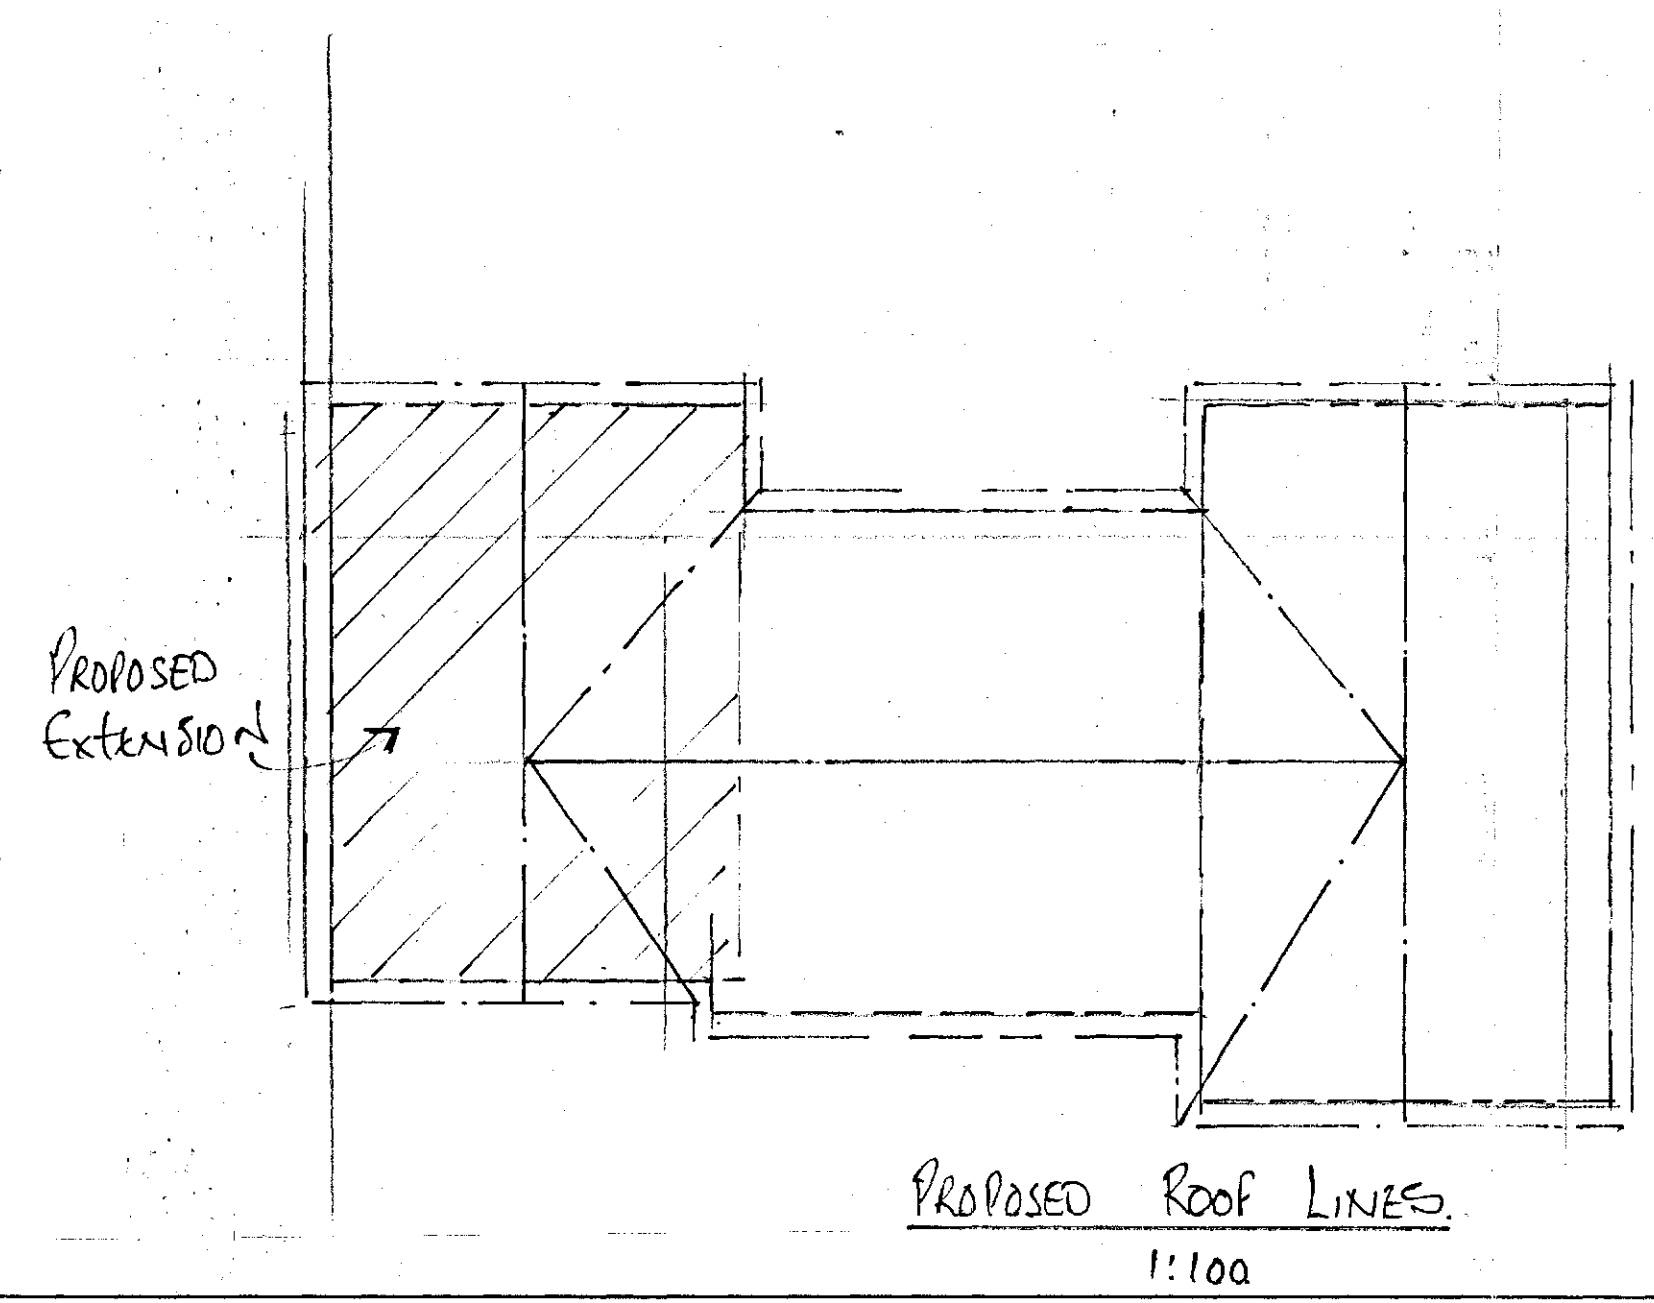


E	
D	
C	
B	
A	
	Date
	Revisions

© copyright
 BULLACE GRANGE.
 MANCHESTER RD.
 MILLHOUSE GREEN.
 S36 9NS.

Client

Job Title

TWO STOREY SIDE
 EXTENSION.

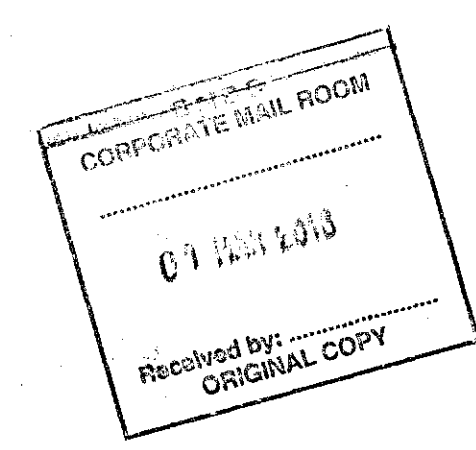

Drawing Title
Proposed Floor Plans

Scale 1:50

Date 23.2.16 Drawn by SC.

Drg. No. 02 Rev.