




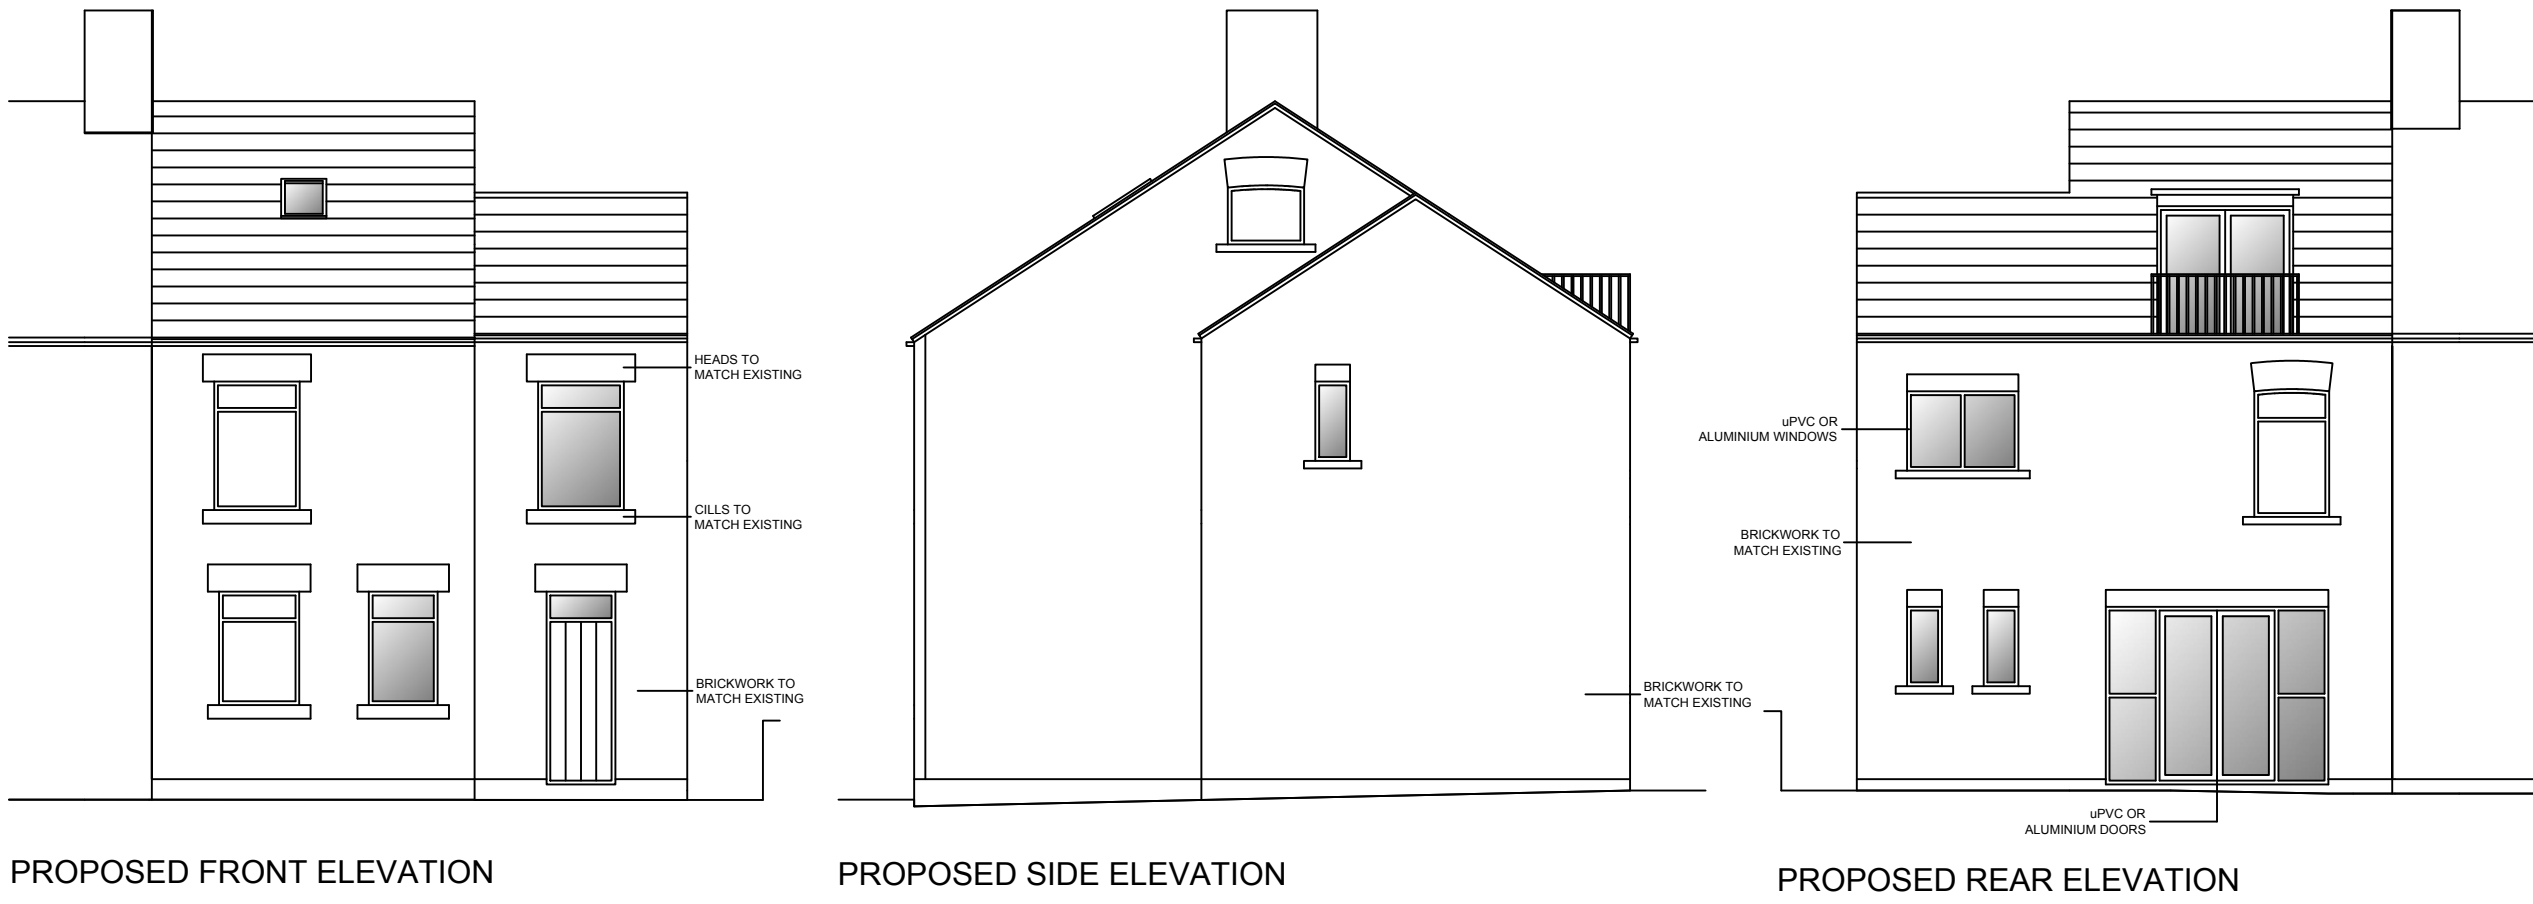

PROPOSED FRONT ELEVATION PROPOSED SIDE ELEVATION PROPOSED REAR ELEVATION

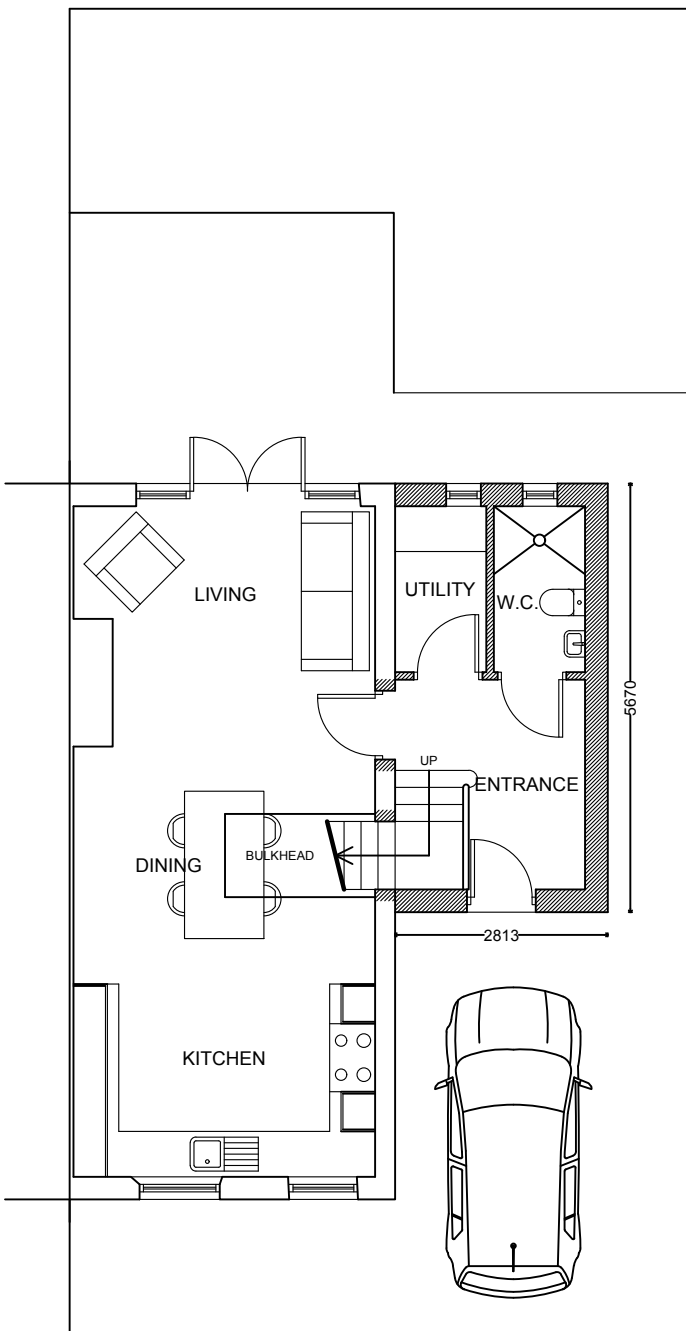

GROUND FLOOR PLAN

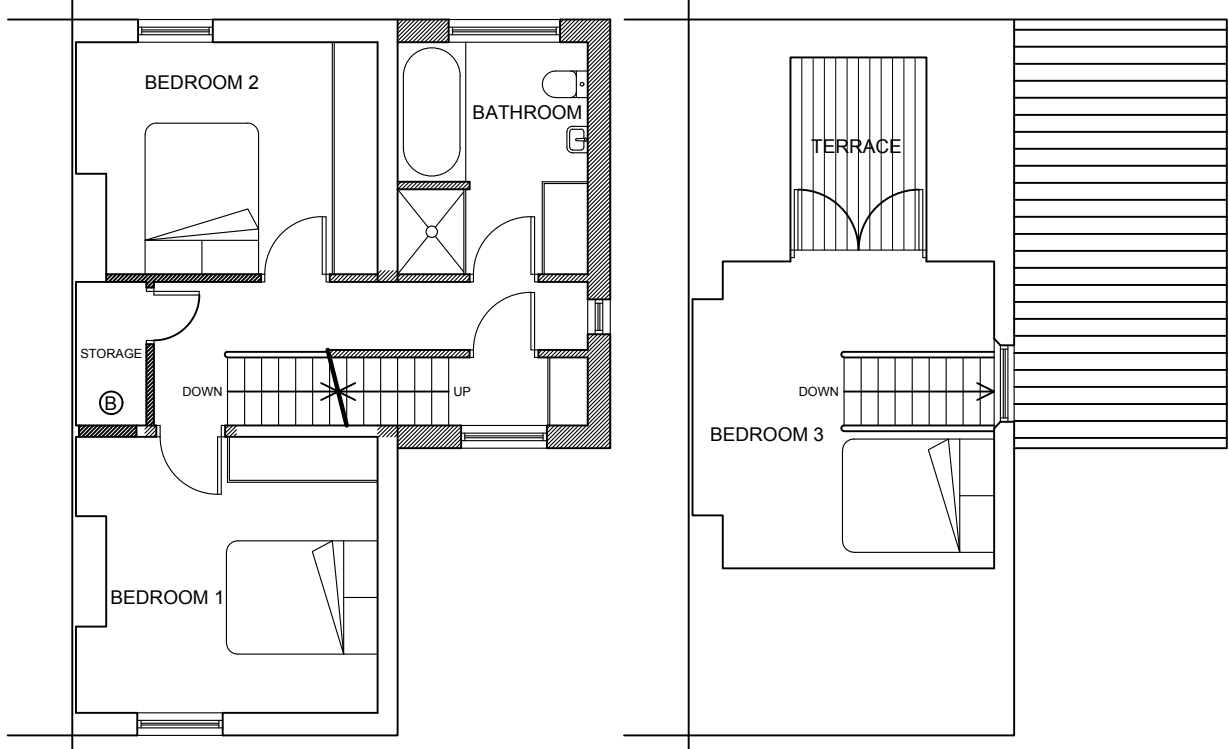

FIRST FLOOR PLAN ATTIC PLAN

Arcade Architecture

Barnsley, South Yorkshire

Telephone: 07730131001
www.arcadearchitecture.co.uk
enquiries@arcadearchitecture.co.uk

Client
Corbett

Project
Proposed Extension
56 Granville Street
Barnsley S75 2TQ

Drawing Title
Proposed Elevations & Plans

REV.	Notes	Date
A	Terrace Addition	02.07

Scale
1:100 @ A1

Date
08.06.20

Job No. 20-01	Drawing No. 02	REV. A
------------------	-------------------	-----------