




CROSS SECTION

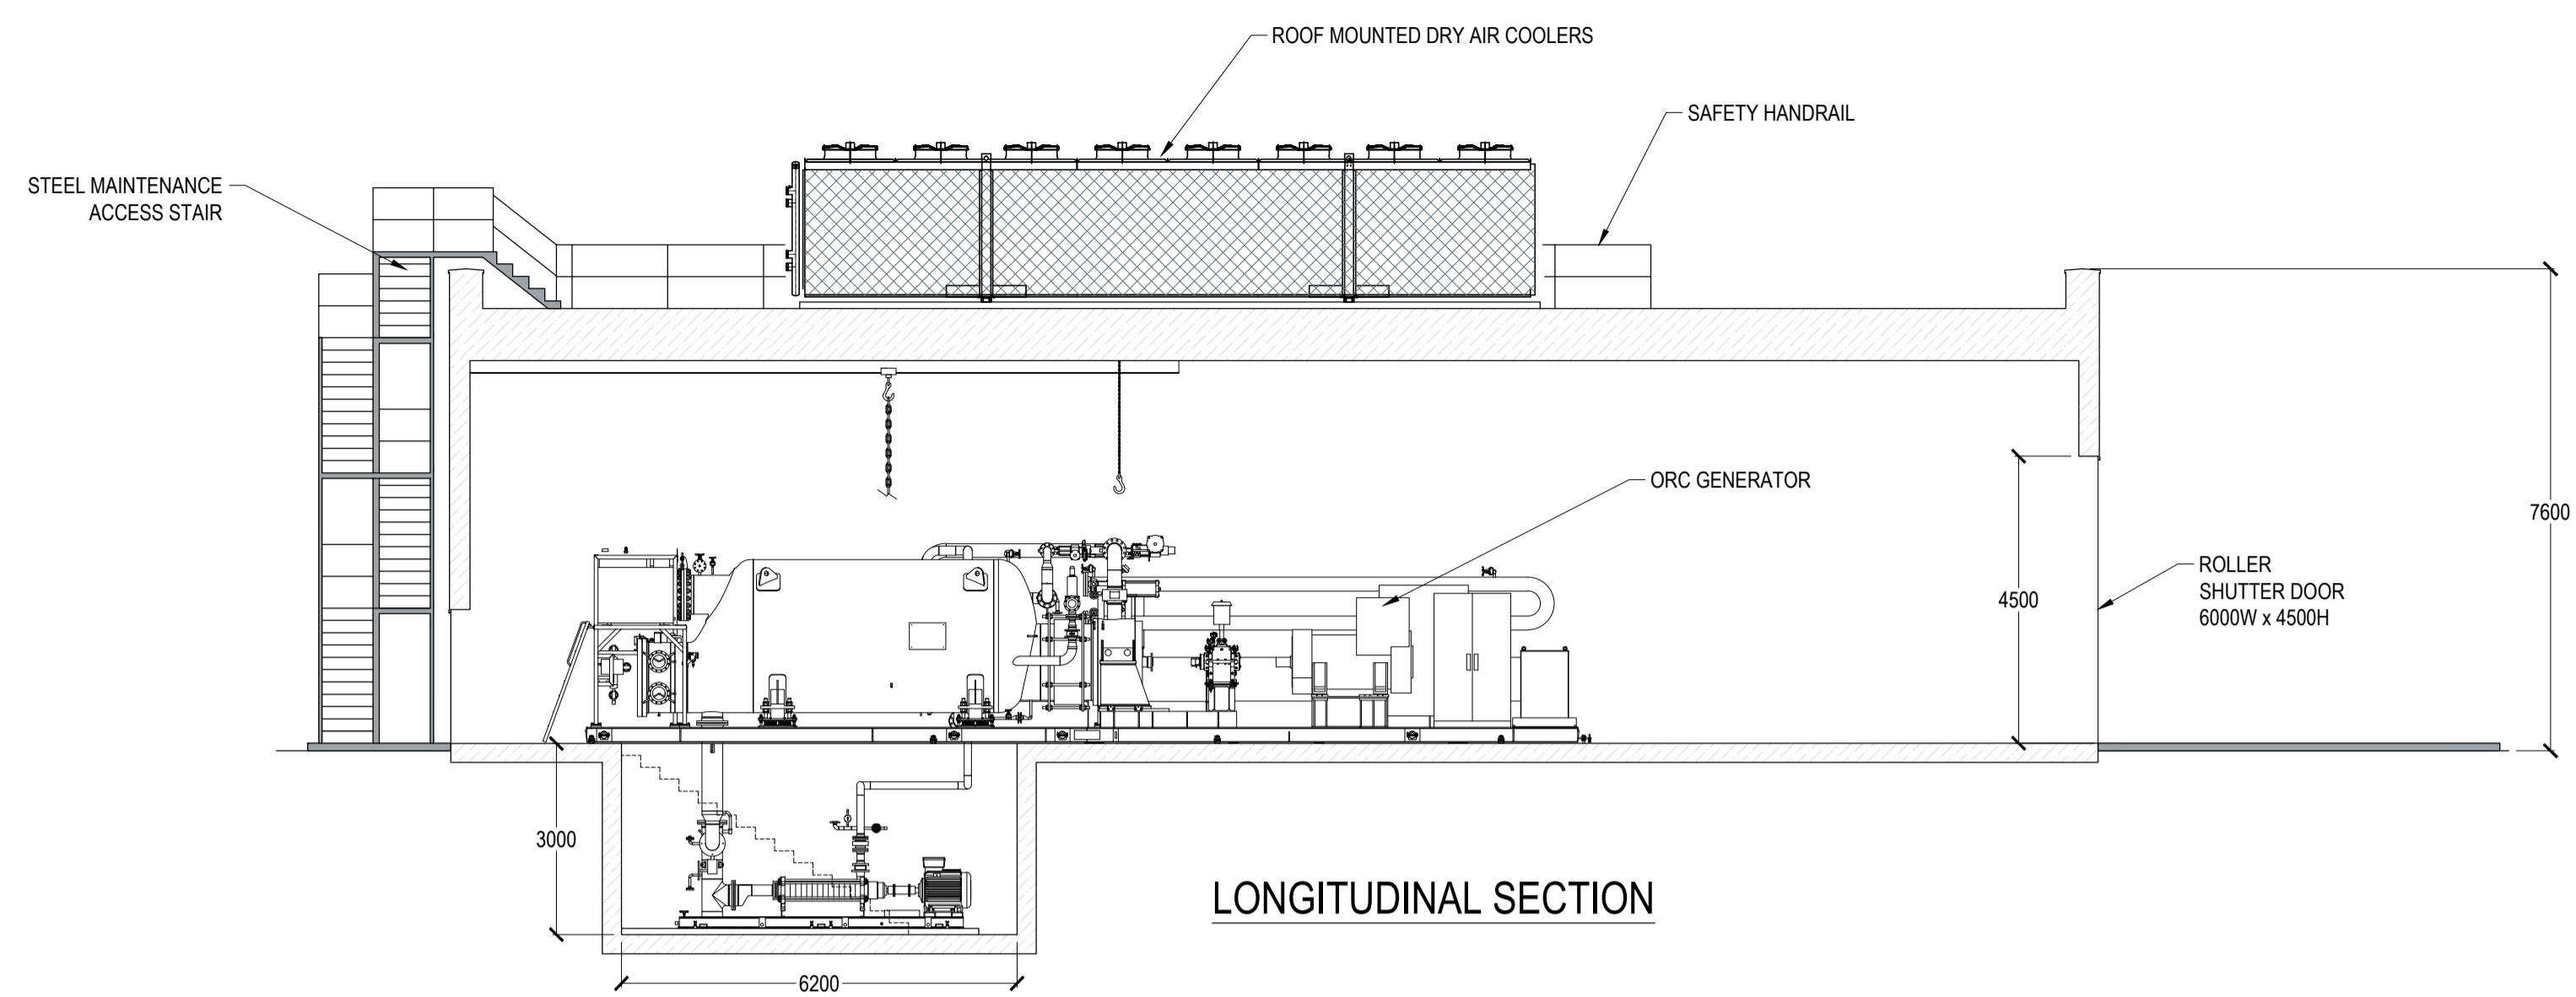


LONGITUDINAL SECTION

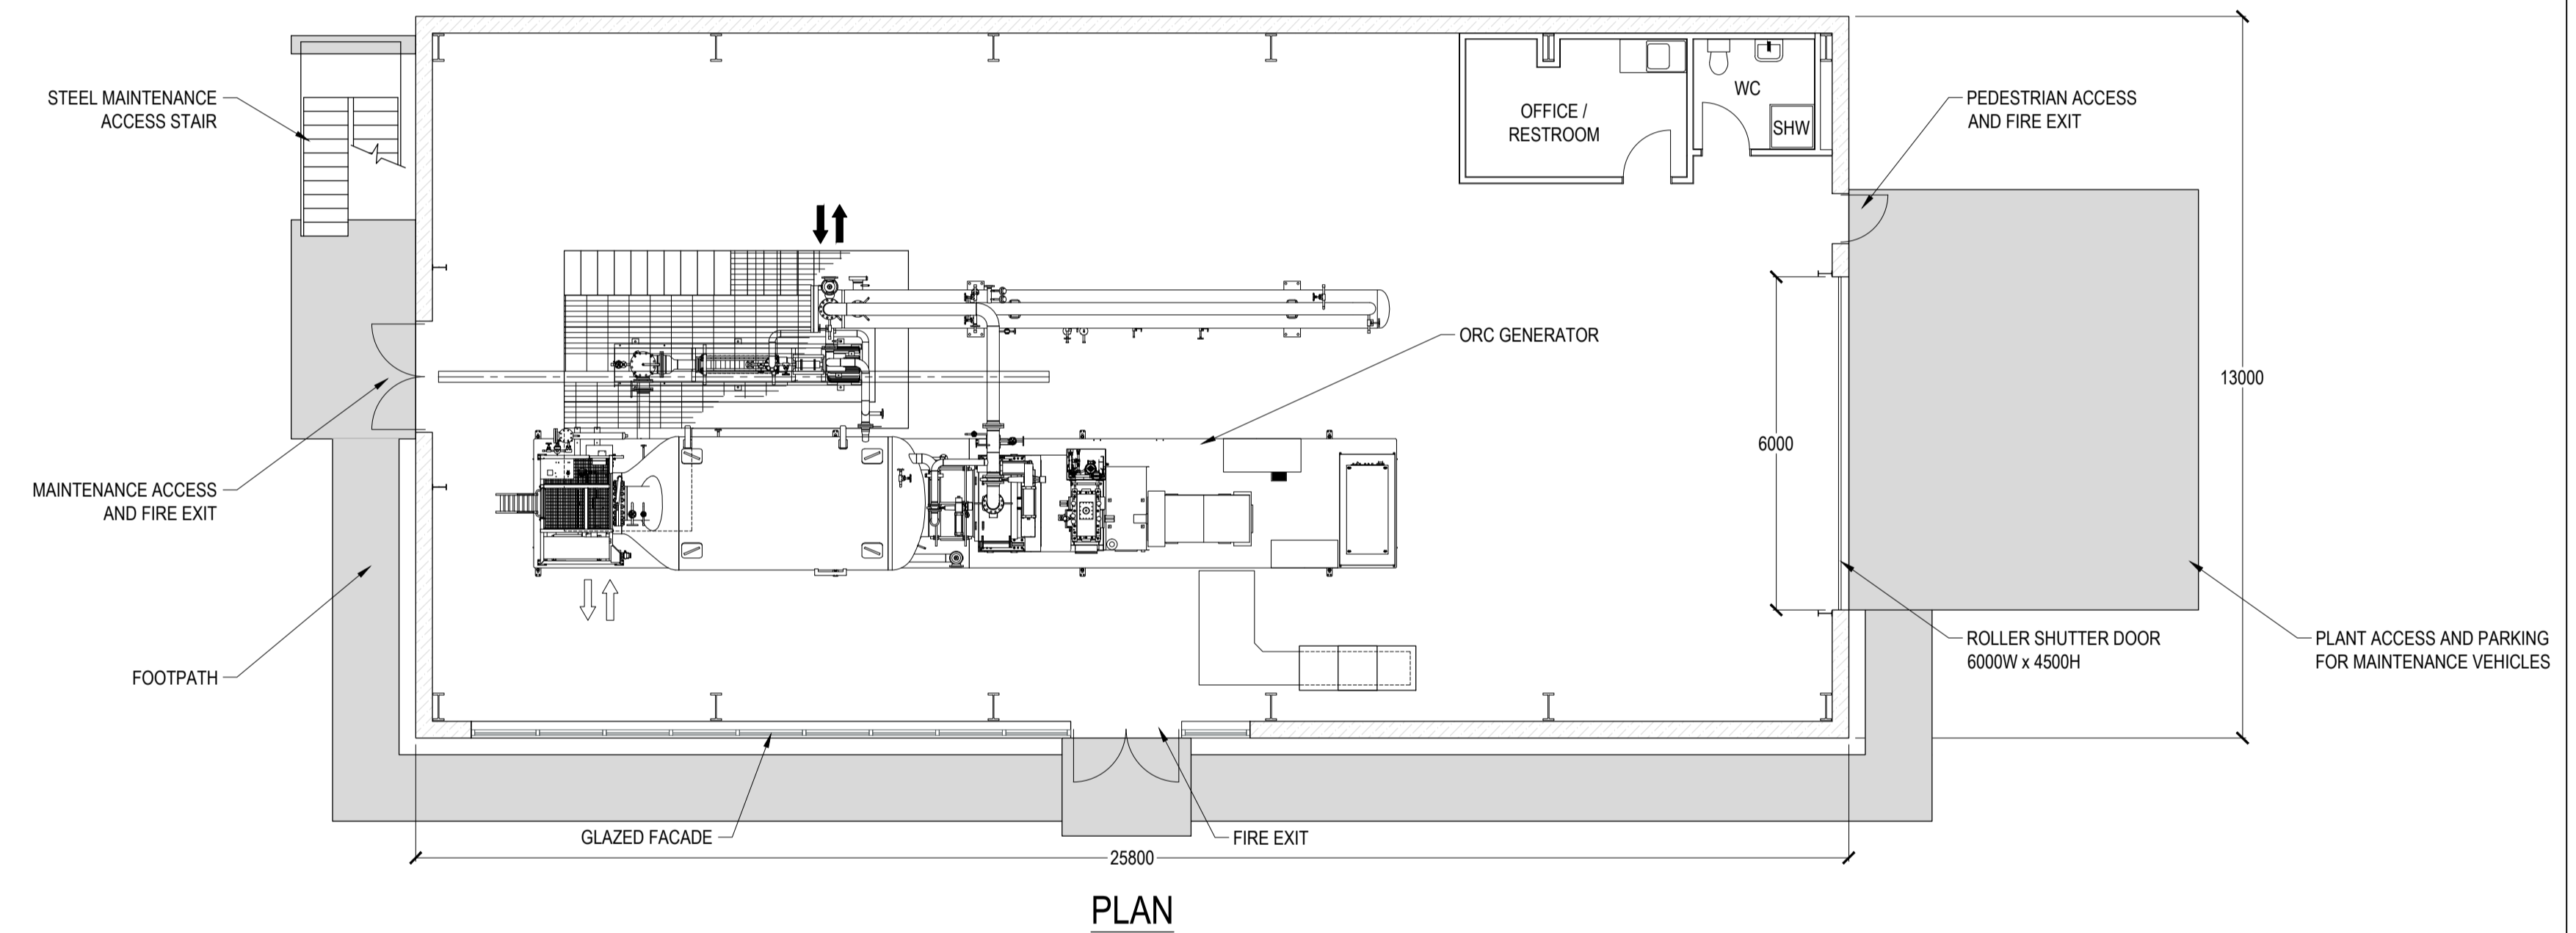

PLAN

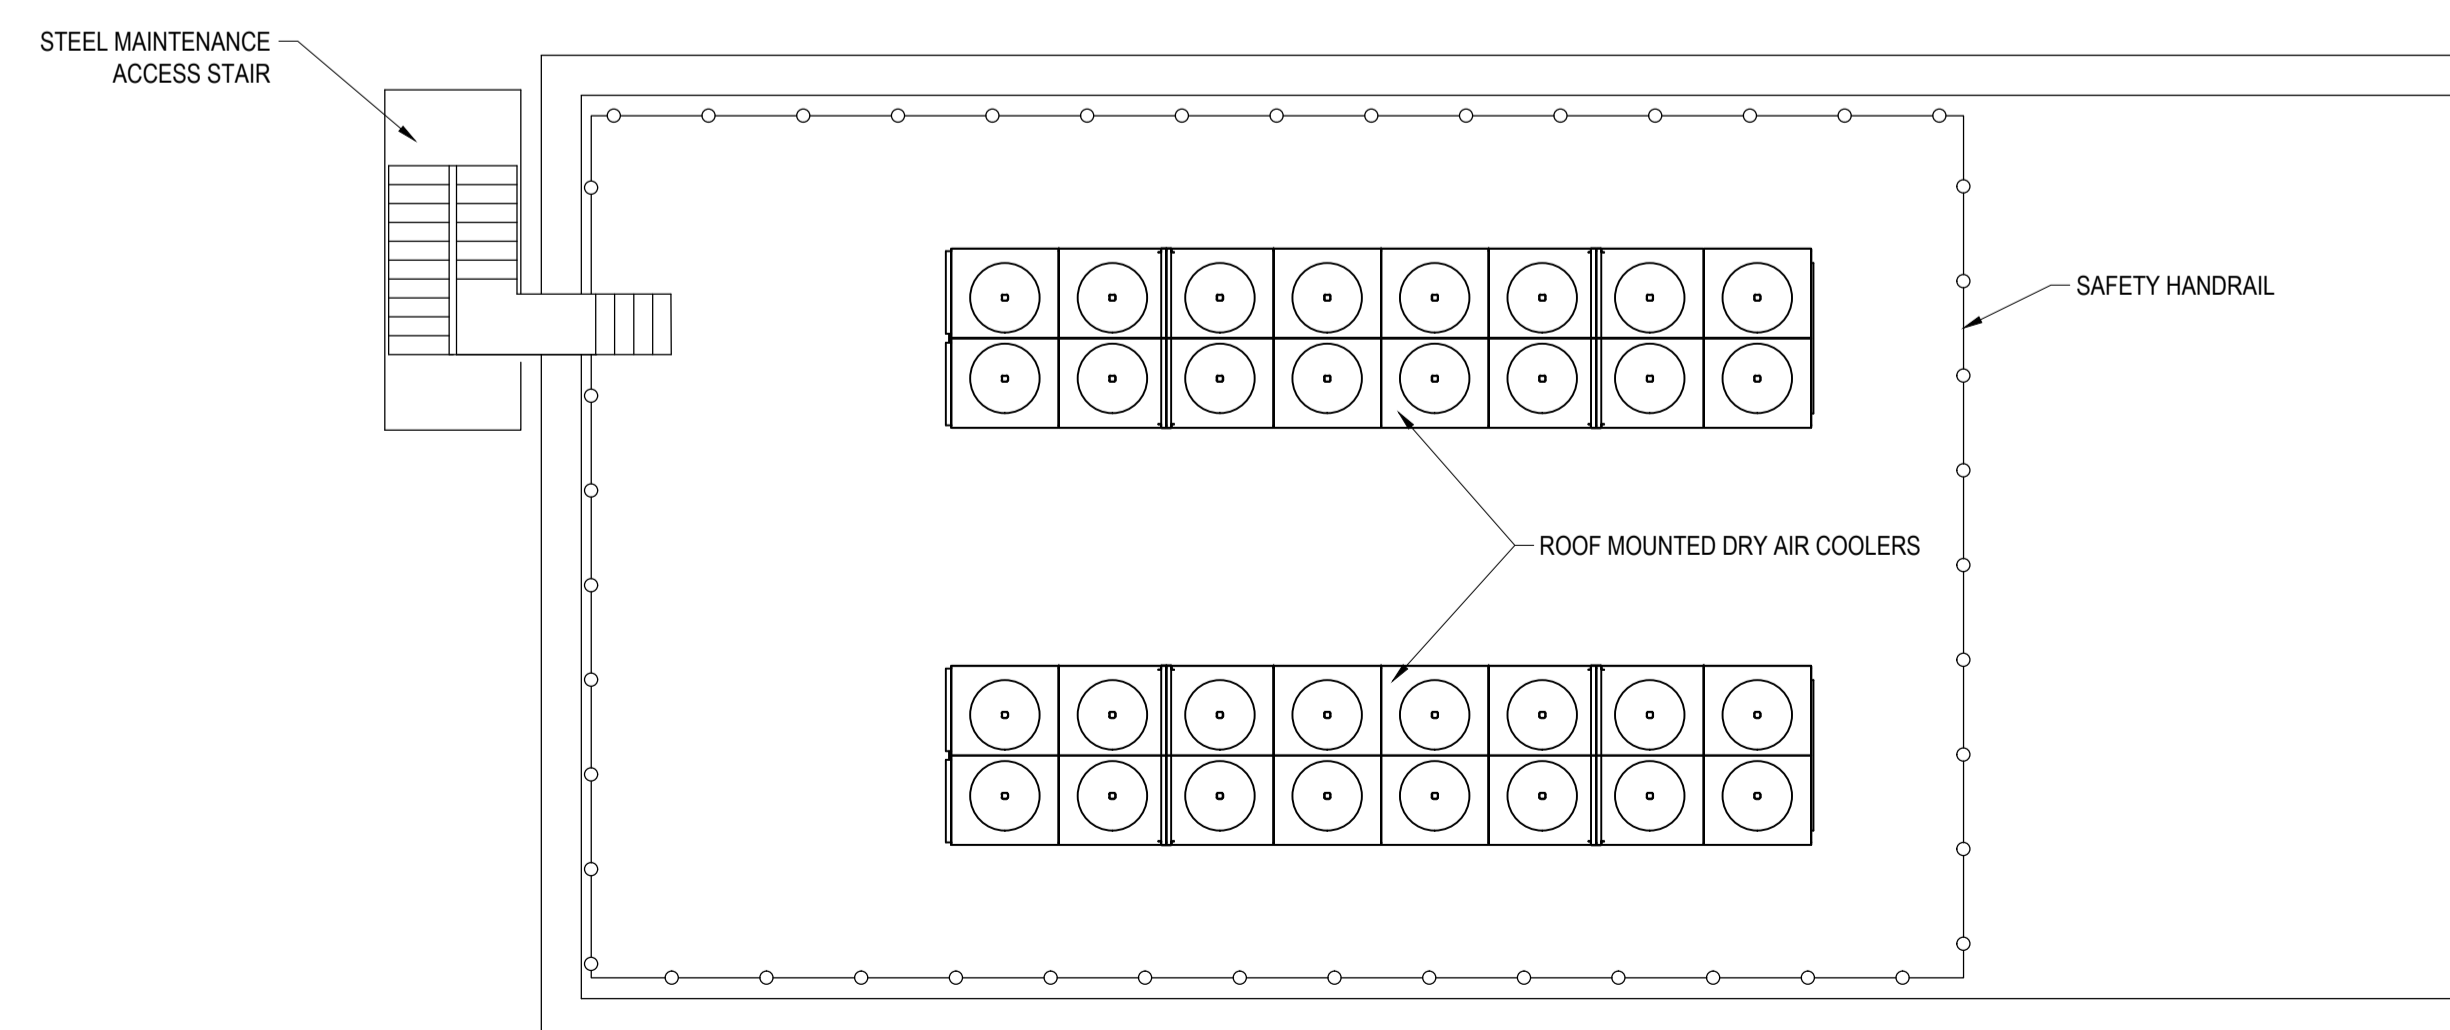

ROOF PLAN

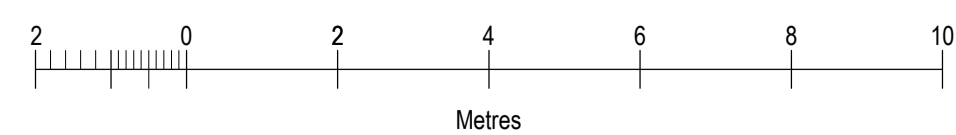

© AMP Energy Services Ltd - DISCLAIMER:
 This drawing is copyright and shall not be reproduced nor used for any other purpose without the written permission of the Designer. This drawing must be read in conjunction with all other related drawings and documentation. It is the contractors responsibility to ensure full compliance with the Building Regulations. Except for planning purposes do not scale from this drawing, use figured dimensions only. It is the contractors responsibility to check and verify all dimensions on site. Any discrepancies to be reported immediately.
 IF IN DOUBT ASK.
 Materials not in conformity with relevant British or European Standards/Codes of practice or materials known to be deleterious to health & safety must not be used or specified on this project.

P0	17.11.2020	ISSUED FOR PLANNING	JW/SW
REV	DATE	DESCRIPTION	DRN/CKD

Project
ARDAGH GLASS
BURTON ROAD, BARNSELY
S71 5RP

Title
WASTE HEAT RECOVERY
PROJECT - PROPOSED ORC
HOUSE PLANS & SECTIONS

Drawing Status
PLANNING

Drawn By	Checked By
JW	SW

Date Drawn
 12 NOVEMBER 2020

Scale	Sheet Size
1:100	A1

AMP Energy Services Ltd
 3rd Floor, 1 Dover Street, London W1S 4LD
 Tel: 0207 382 7800
www.ampcleanenergy.com

Project Code	Dwg No.	Rev
ARD-001	PL001	P0