

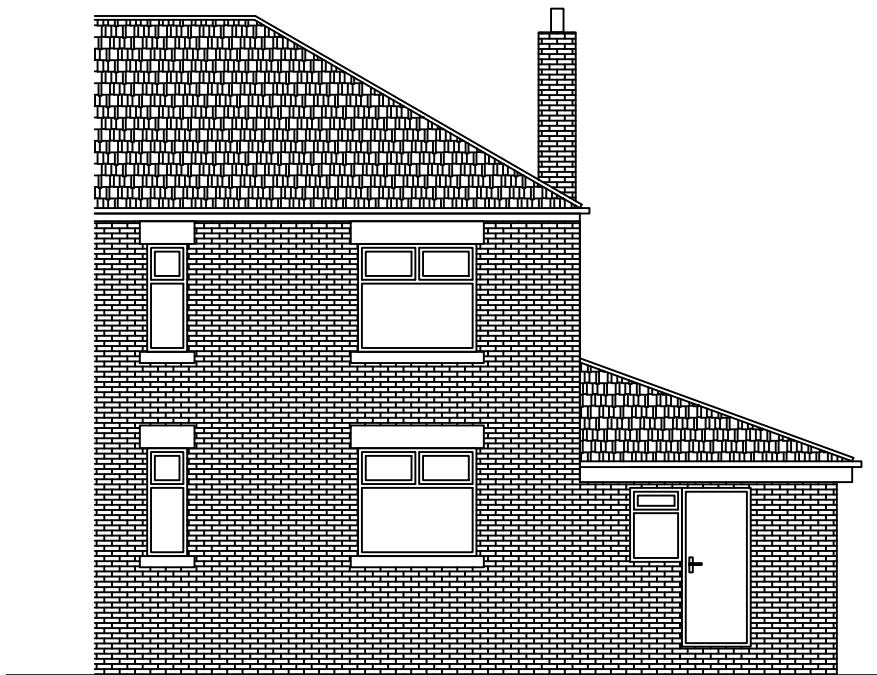



Drawing No.	Rev No.
MOB001 -002	

 


EXISTING REAR ELEVATION
SCALE 1:100 AT A3

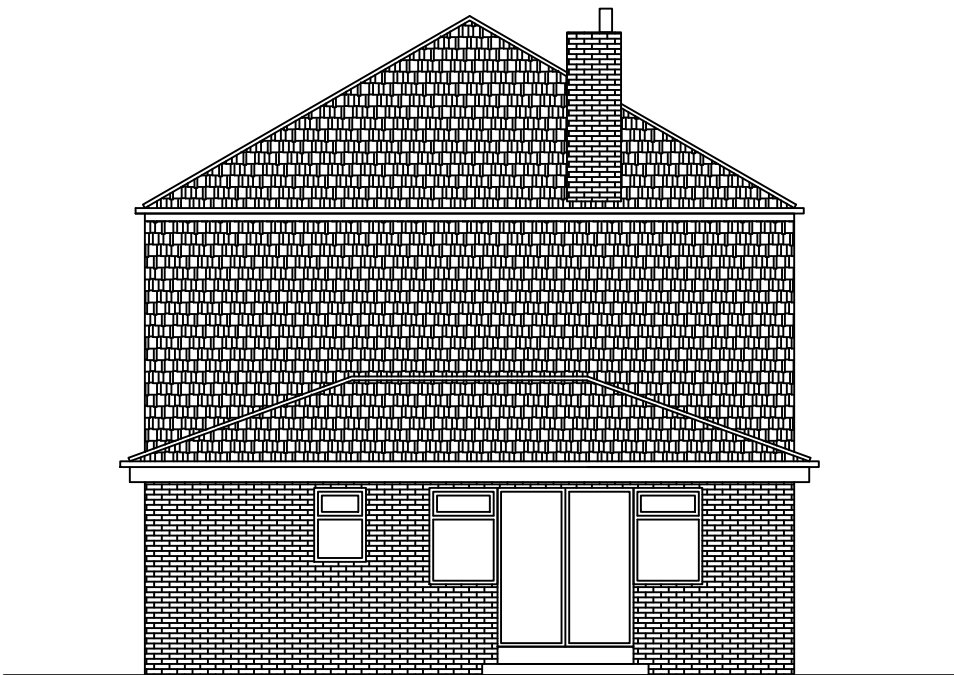

EXISTING END ELEVATION
SCALE 1:100 AT A3

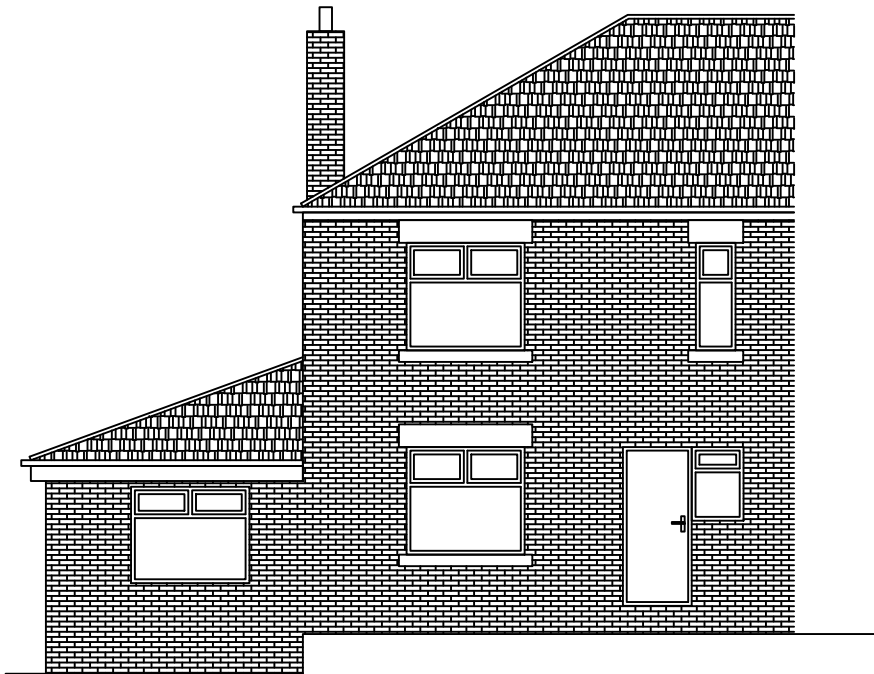

EXISTING FRONT ELEVATION
SCALE 1:100 AT A3

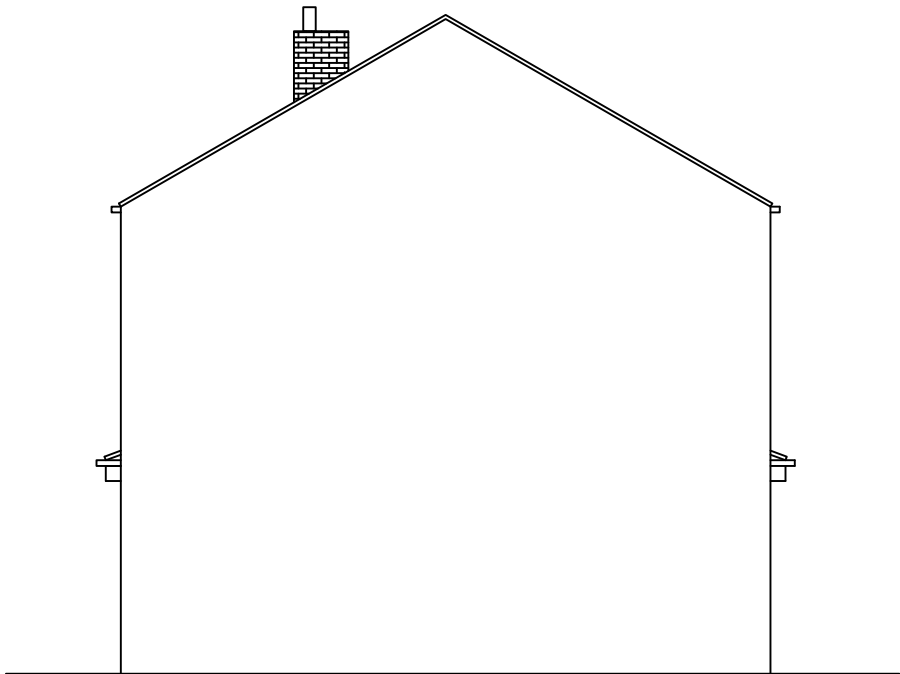

EXISTING END ELEVATION
SCALE 1:100 AT A3

DO NOT SCALE: Contractor to check all dimensions and report any omissions or errors

NOTES

Rev	Description	By	Chk	App	Date
JRB DESIGNS Ltd 1 Saville Road Cudworth Barnsley S72 8LT Tel: 01226 383542 Fax: 01226 380078 Mob: 07970 541192 Email: john@jrbdesigns.co.uk This drawing is copyright. © jrbdesigns Ltd.					
Client		MRS. O BROWN			
Drawing Title		EXISTING ELEVATIONS			
Address		13 WHITE HILL CROVE POGMOOR BARNSELEY S70 6PS			
Project Title:		PROPOSED FIRST FLOOR SIDE & SINGLE STOREY REAR EXT			
Purpose of Issue:		PLANNING			
Drawing Status		FIRST ISSUE			
Scale at A3 AS SHOWN	Drawn By JRB	Date 10/03/2023			
Checked By	Date 10/03/2023	Approved By	Date 10/03/2023	Revision	
Project No. MOB001	Drawing No. 002		Revision -		
APPROVAL ☒ INFORMATION ☐ TENDER ☐ CONTRACT ☐ CONSTRUCTION ☐					