



LOCATION PLAN
SCALE 1:1250

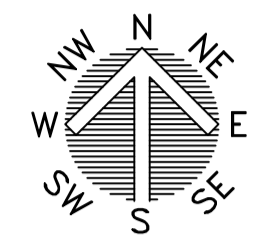

Path (um)

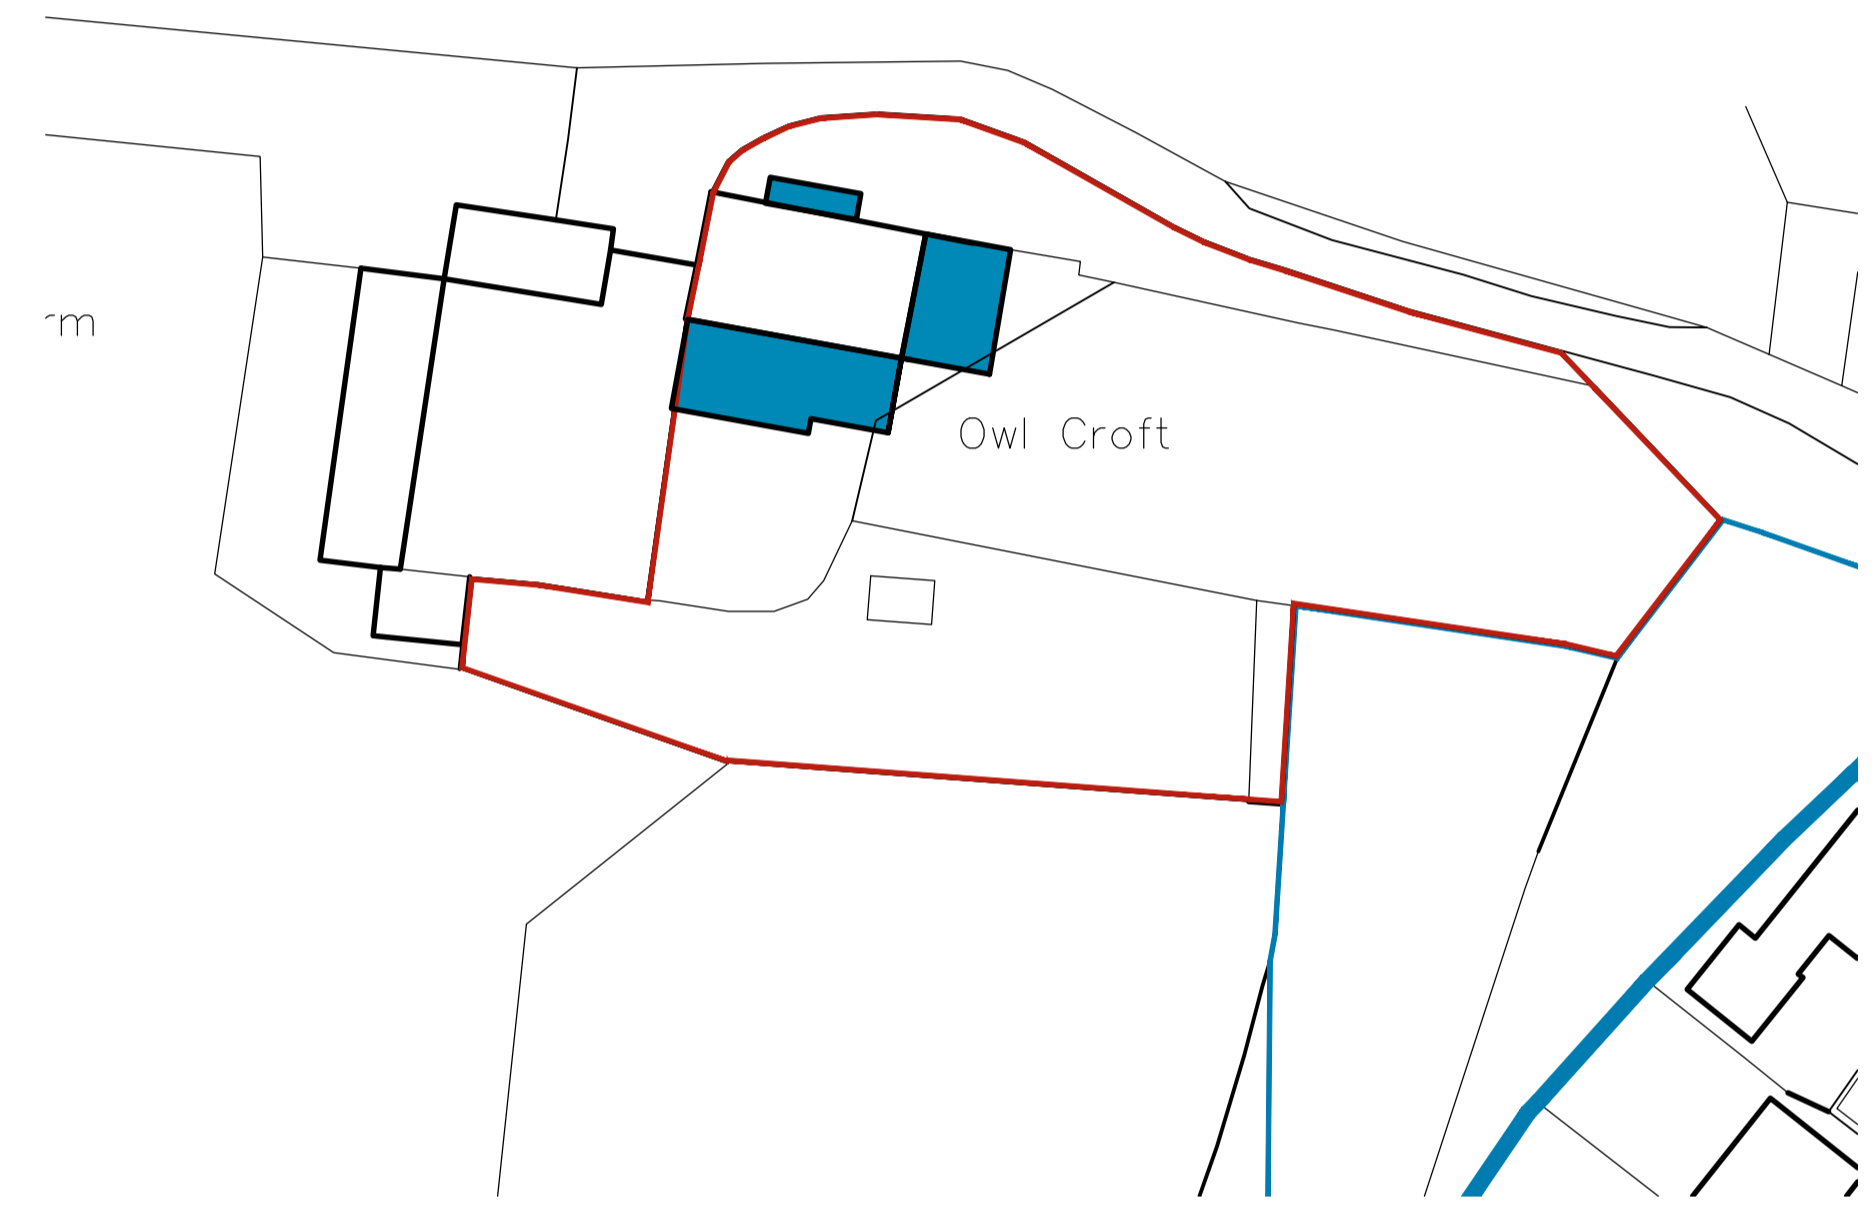

SITE PLAN
SCALE 1:500

		OFFICE ONE, DRILL HALL, 11 EASTGATE, BARNSELY, S70 2EU		Phone: 01226 208482 Email: info@whiteagus.co.uk Web: www.whiteagus.co.uk	
Project: PROPOSED ALTERATIONS AT OWL CROFT, CONE LANE, SILKSTONE BARNSELY, S75 4PT			Client: MR SHAUN WEBBER		
Drawing Title: SITE PLAN			Date: FEBRUARY 2026	Scale: 1:50 & 1:100 @ A1	Ref: 25-183
Date	Suffix	Description	Date	Suffix	Description