


NOTE
 Drawing use for status issued for only. Feasibility & Planning drawings are not intended for construction or manufacture. J Mahoney Architects Ltd cannot accept any responsibility for issues arising due to this.


All dimensions to be checked on site and any discrepancies to be notified prior to the commencement of work.

Do not scale from this drawing. If in doubt ask


© J Mahoney Architects

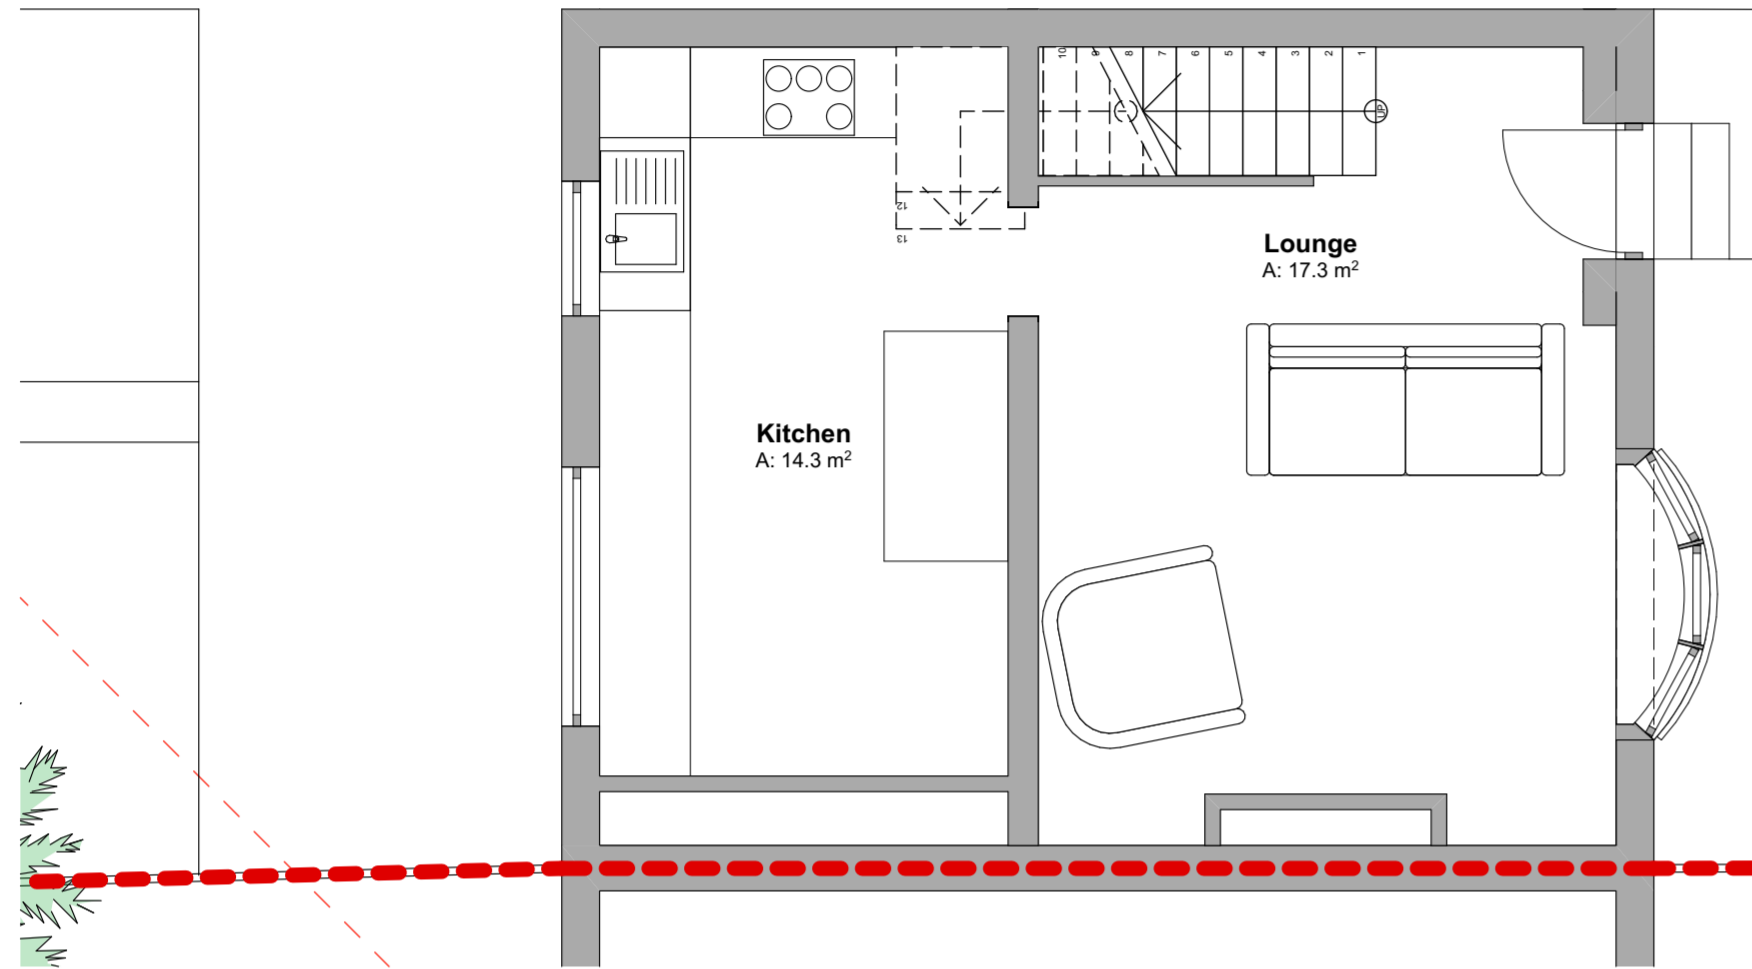

Existing Ground Floor Plan

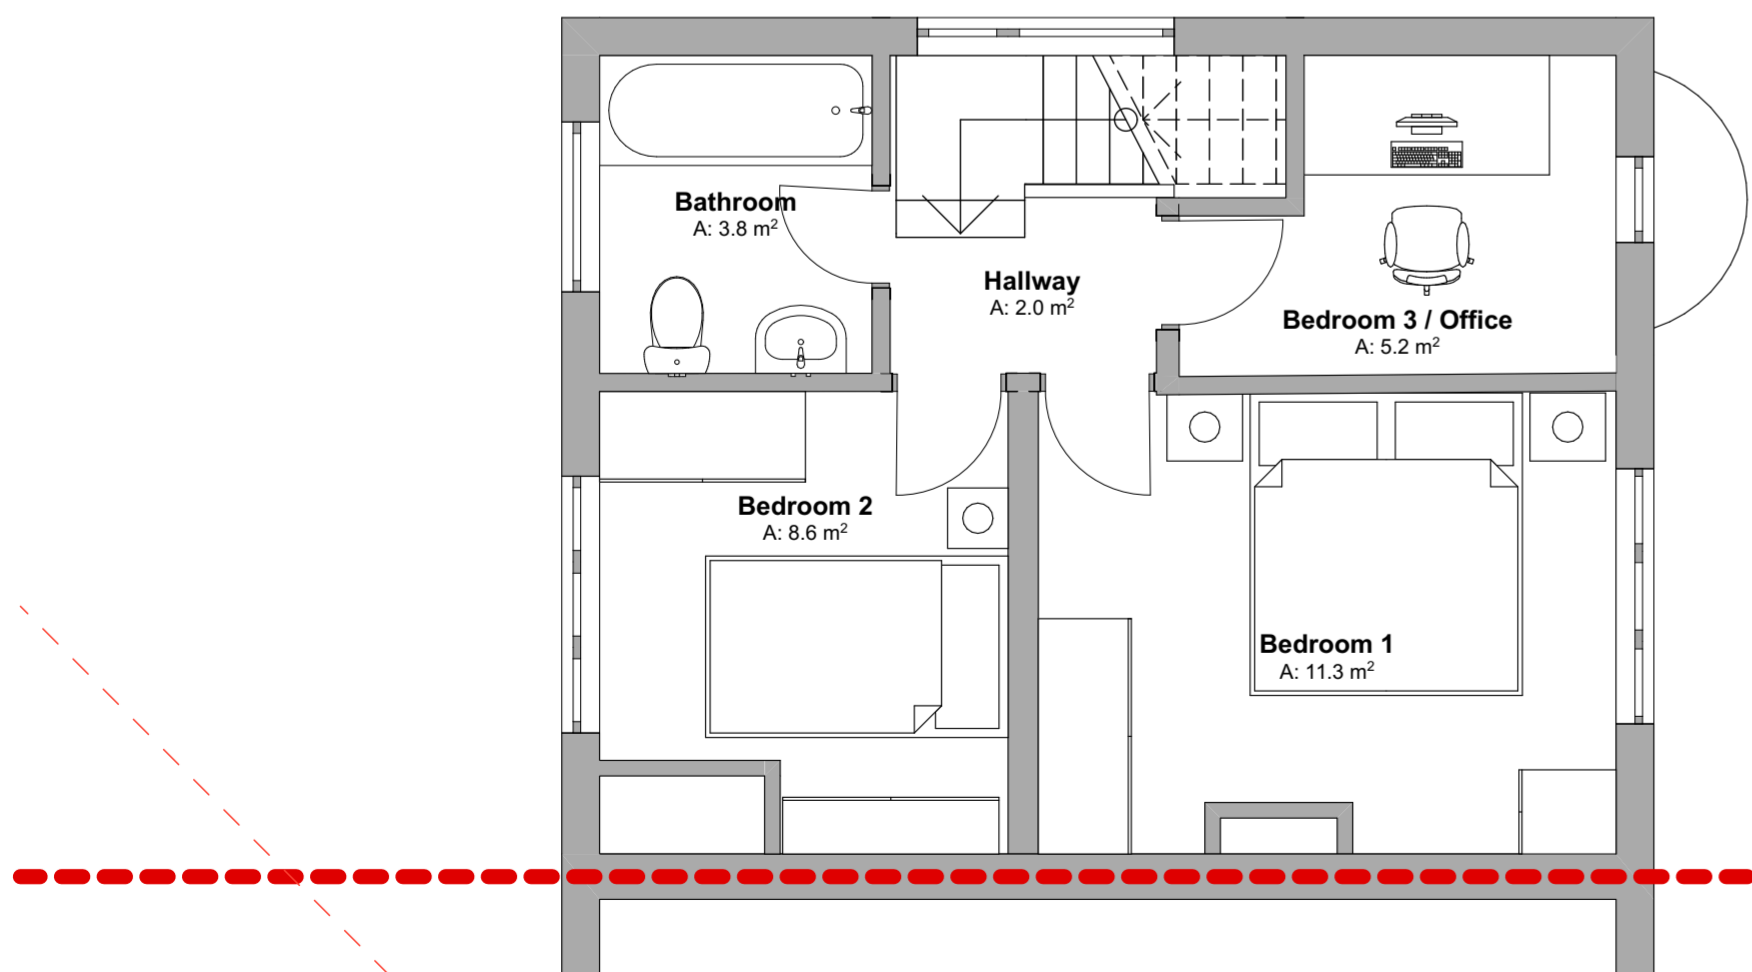

Existing First Floor Plan

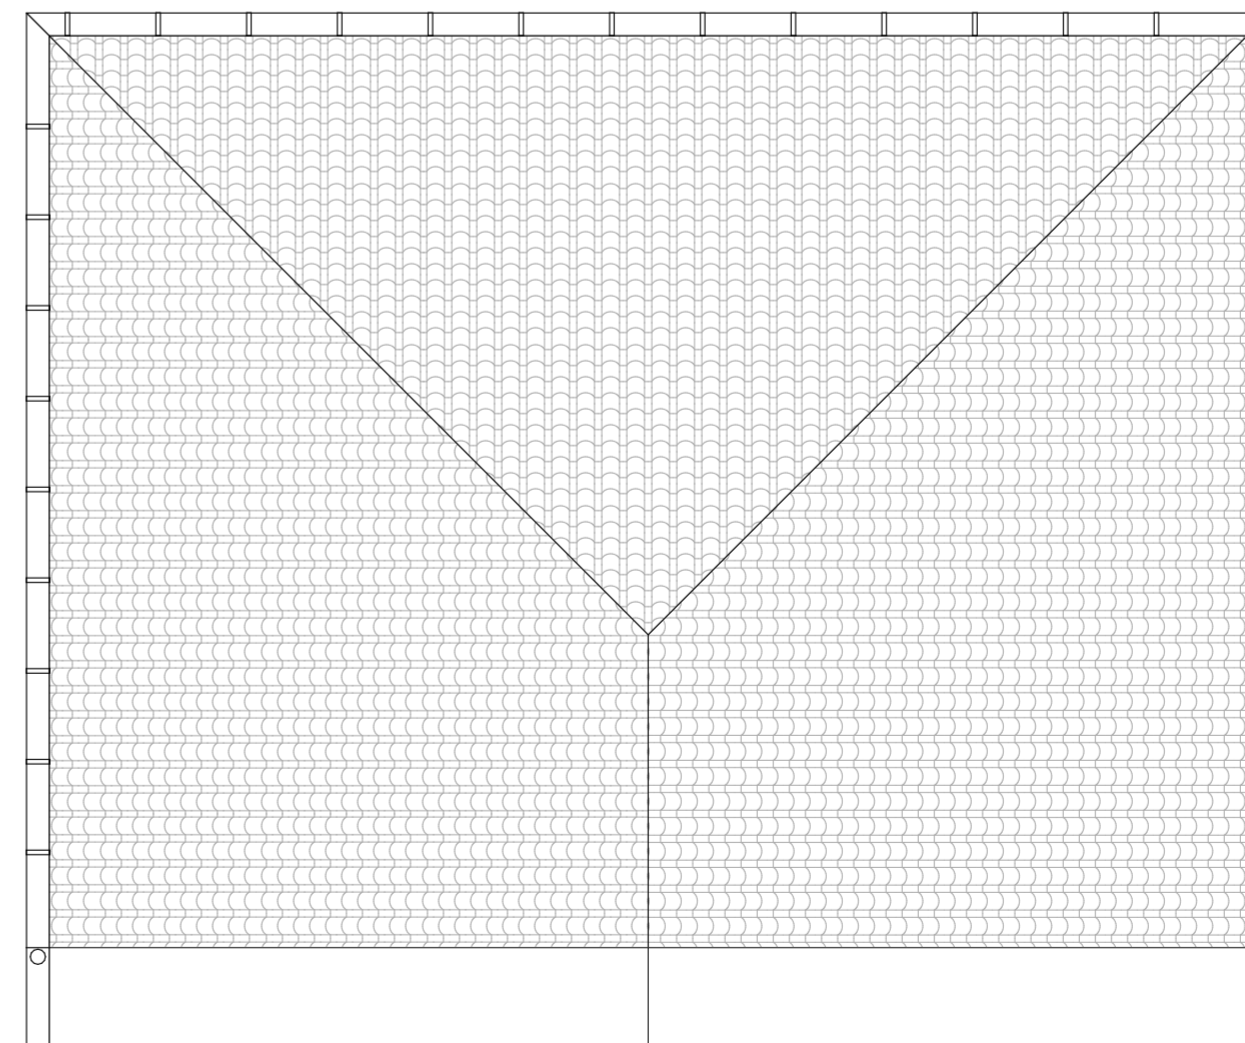

Existing Roof Plan

Rev	Revision Notes	Date	Initial
C	External finishes hidden	05.04.24	JFM
B	Planning issue	04.04.23	JFM
A	Initial issue	10.01.23	JFM

status **PLANNING**

J Mahoney Architects
 Design & Planning

J Mahoney Architects,
 25 Millstones, Oxspring
 Sheffield, S36 8WZ

Tel: 07577572695
 Email: Jmahoneyarchitects@gmail.com

client
Stuart & Kim Turner

job title
**10 West Crescent,
 Oxspring,
 Sheffield,
 S36 8YU**

drg title
Existing Floor Plans

date **January 2023** drawn **JFM**

scale **1:50** sheet **A2**

drg no & revision
STE-JMA-ZZ-ZZ-DR-A-(10)101C