





EXISTING FRONT ELEVATION
SCALE 1:100




EXISTING SIDE ELEVATION
SCALE 1:100

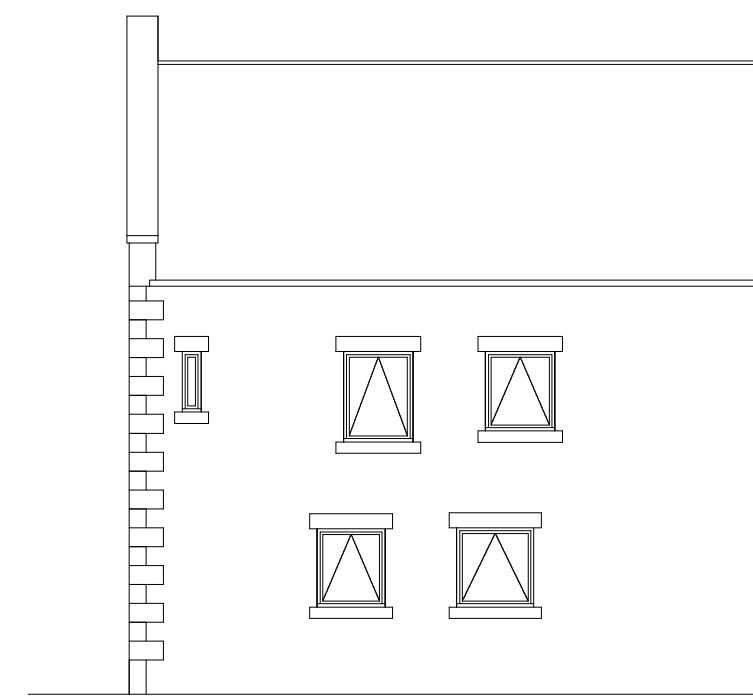


EXISTING REAR ELEVATION
SCALE 1:100

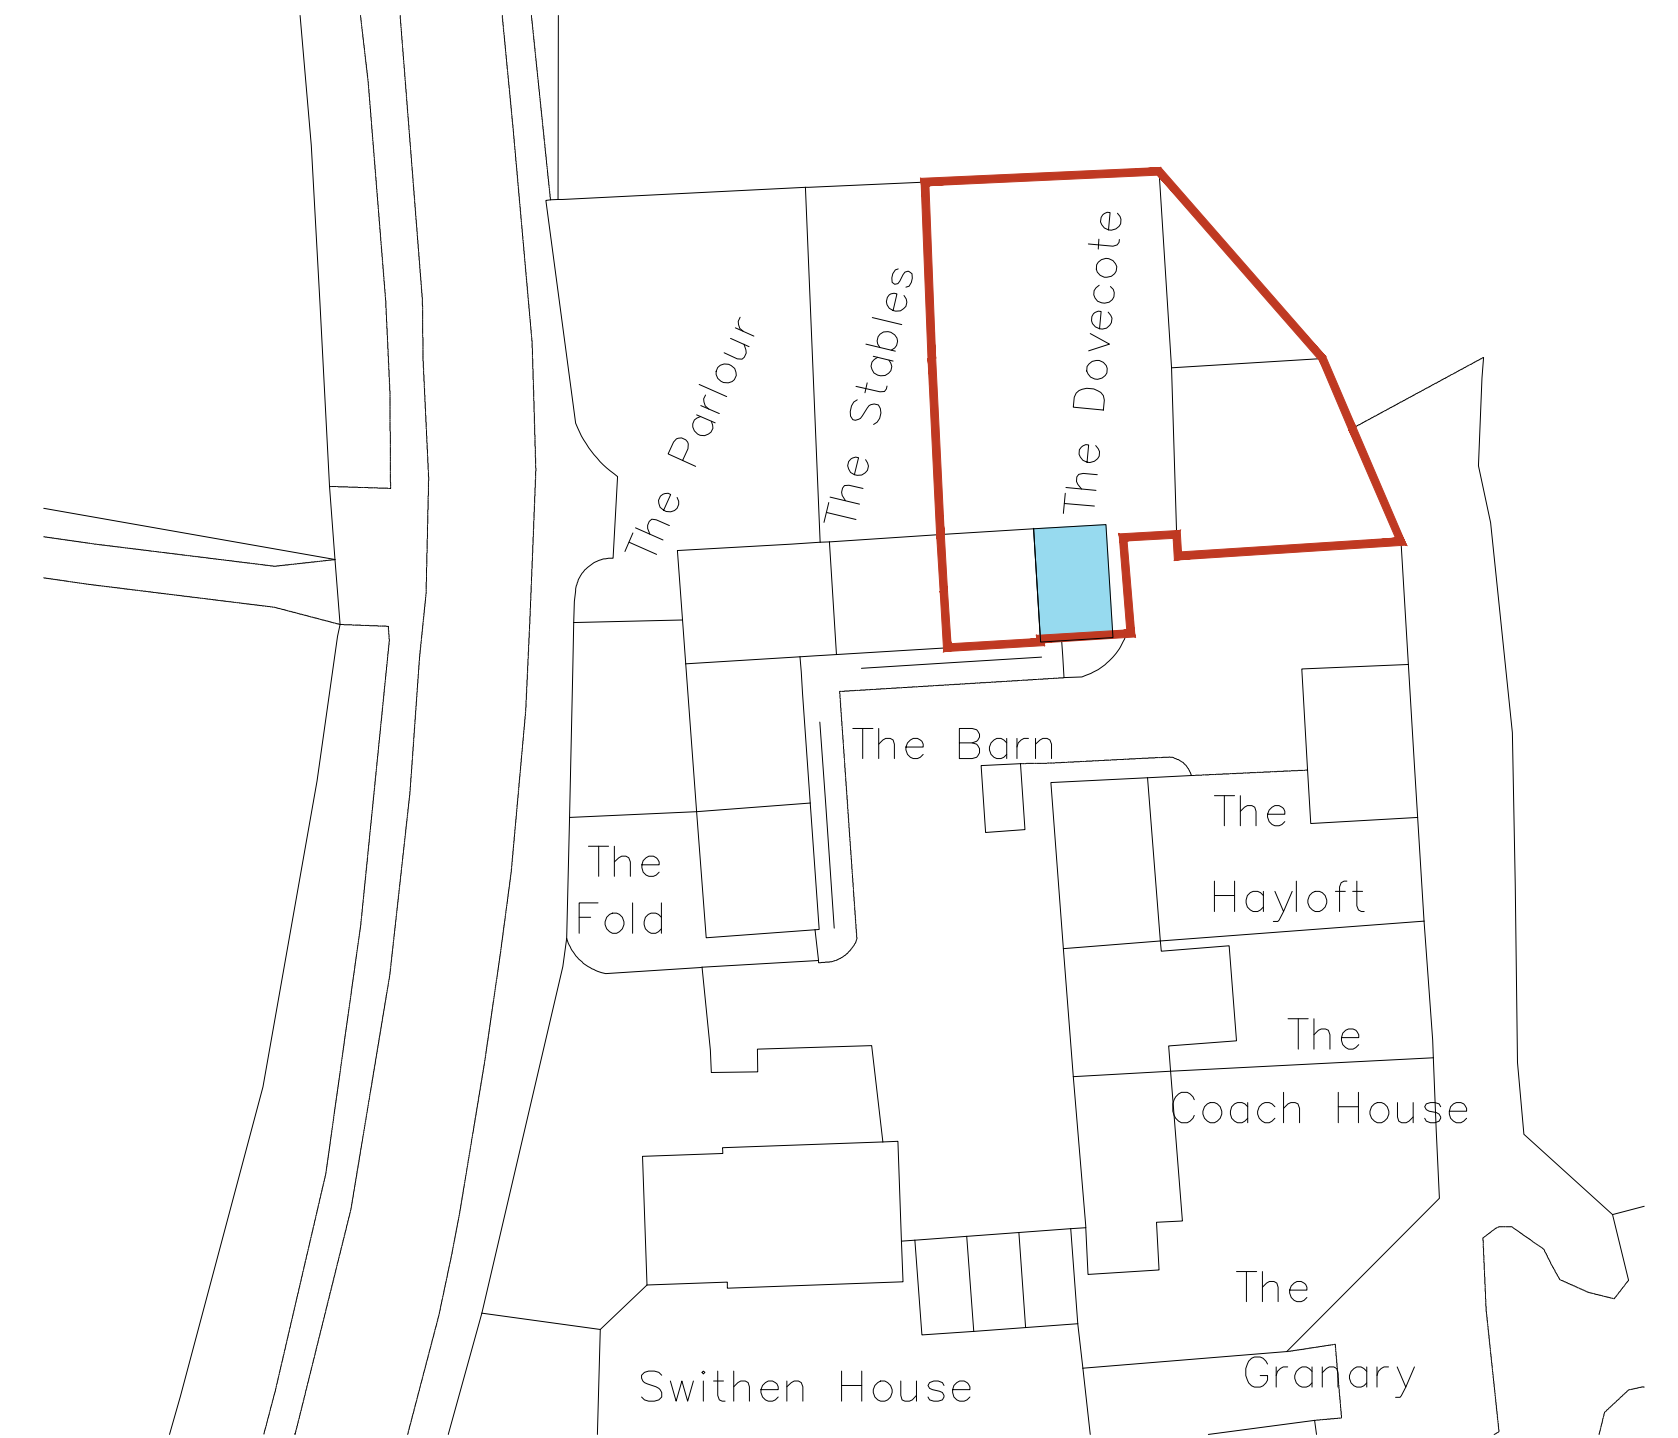


SITE PLAN
SCALE 1:500

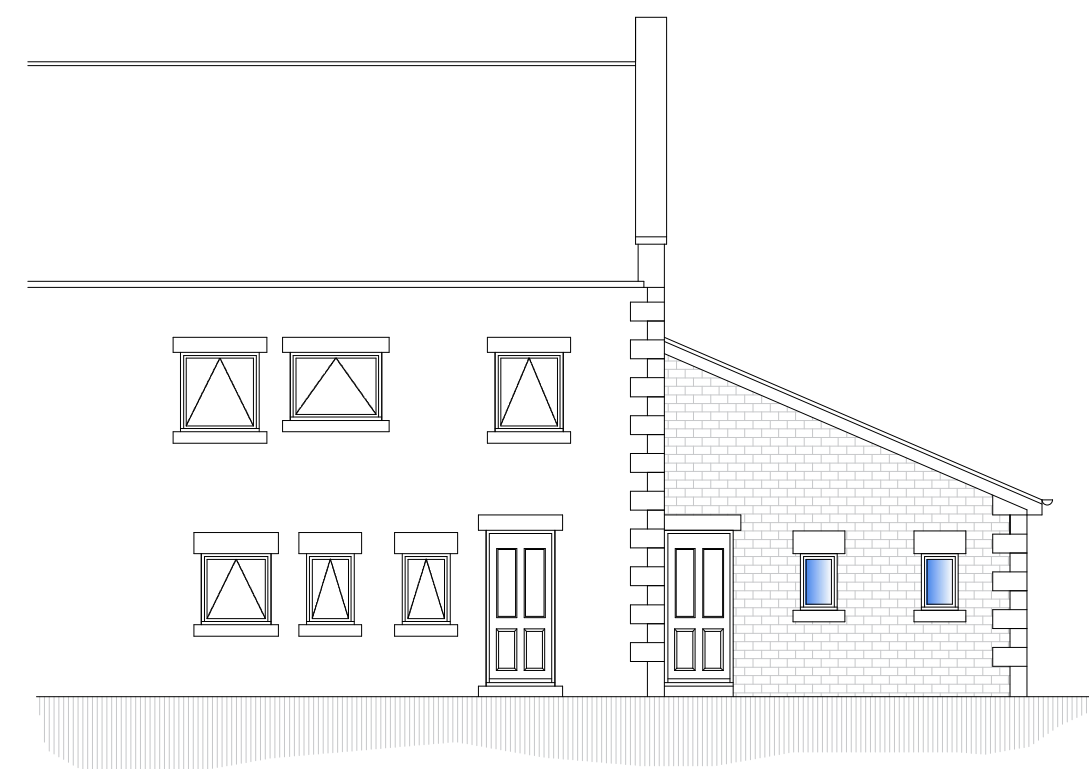


PROPOSED FRONT ELEVATION
SCALE 1:100

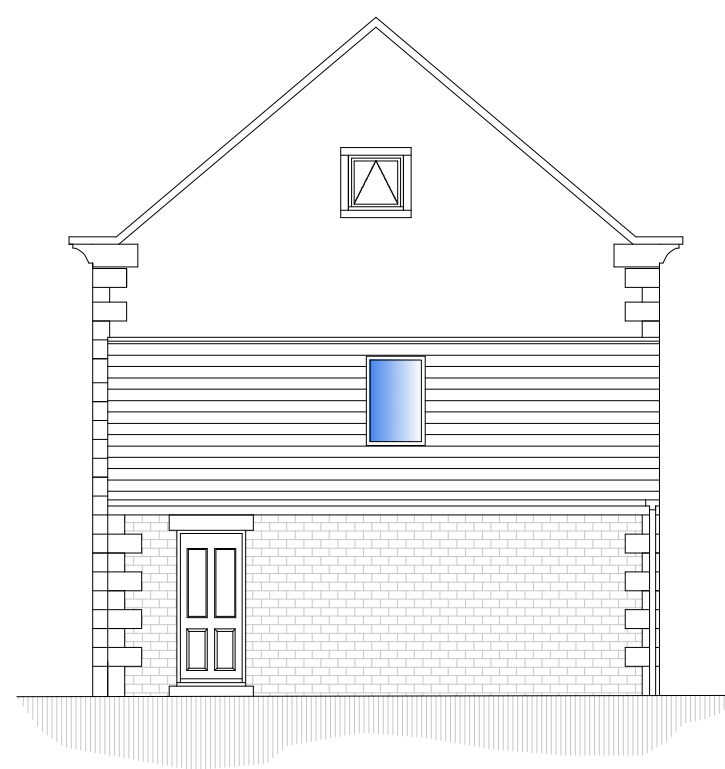


PROPOSED SIDE ELEVATION
SCALE 1:100

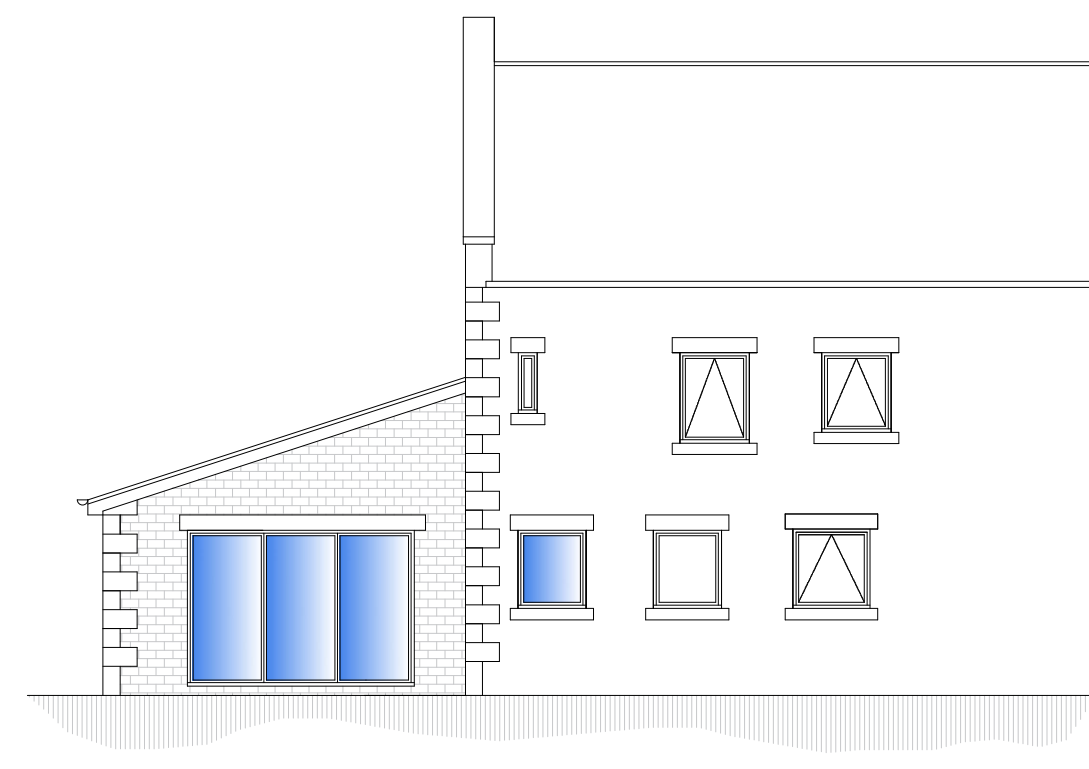

PROPOSED REAR ELEVATION
SCALE 1:100

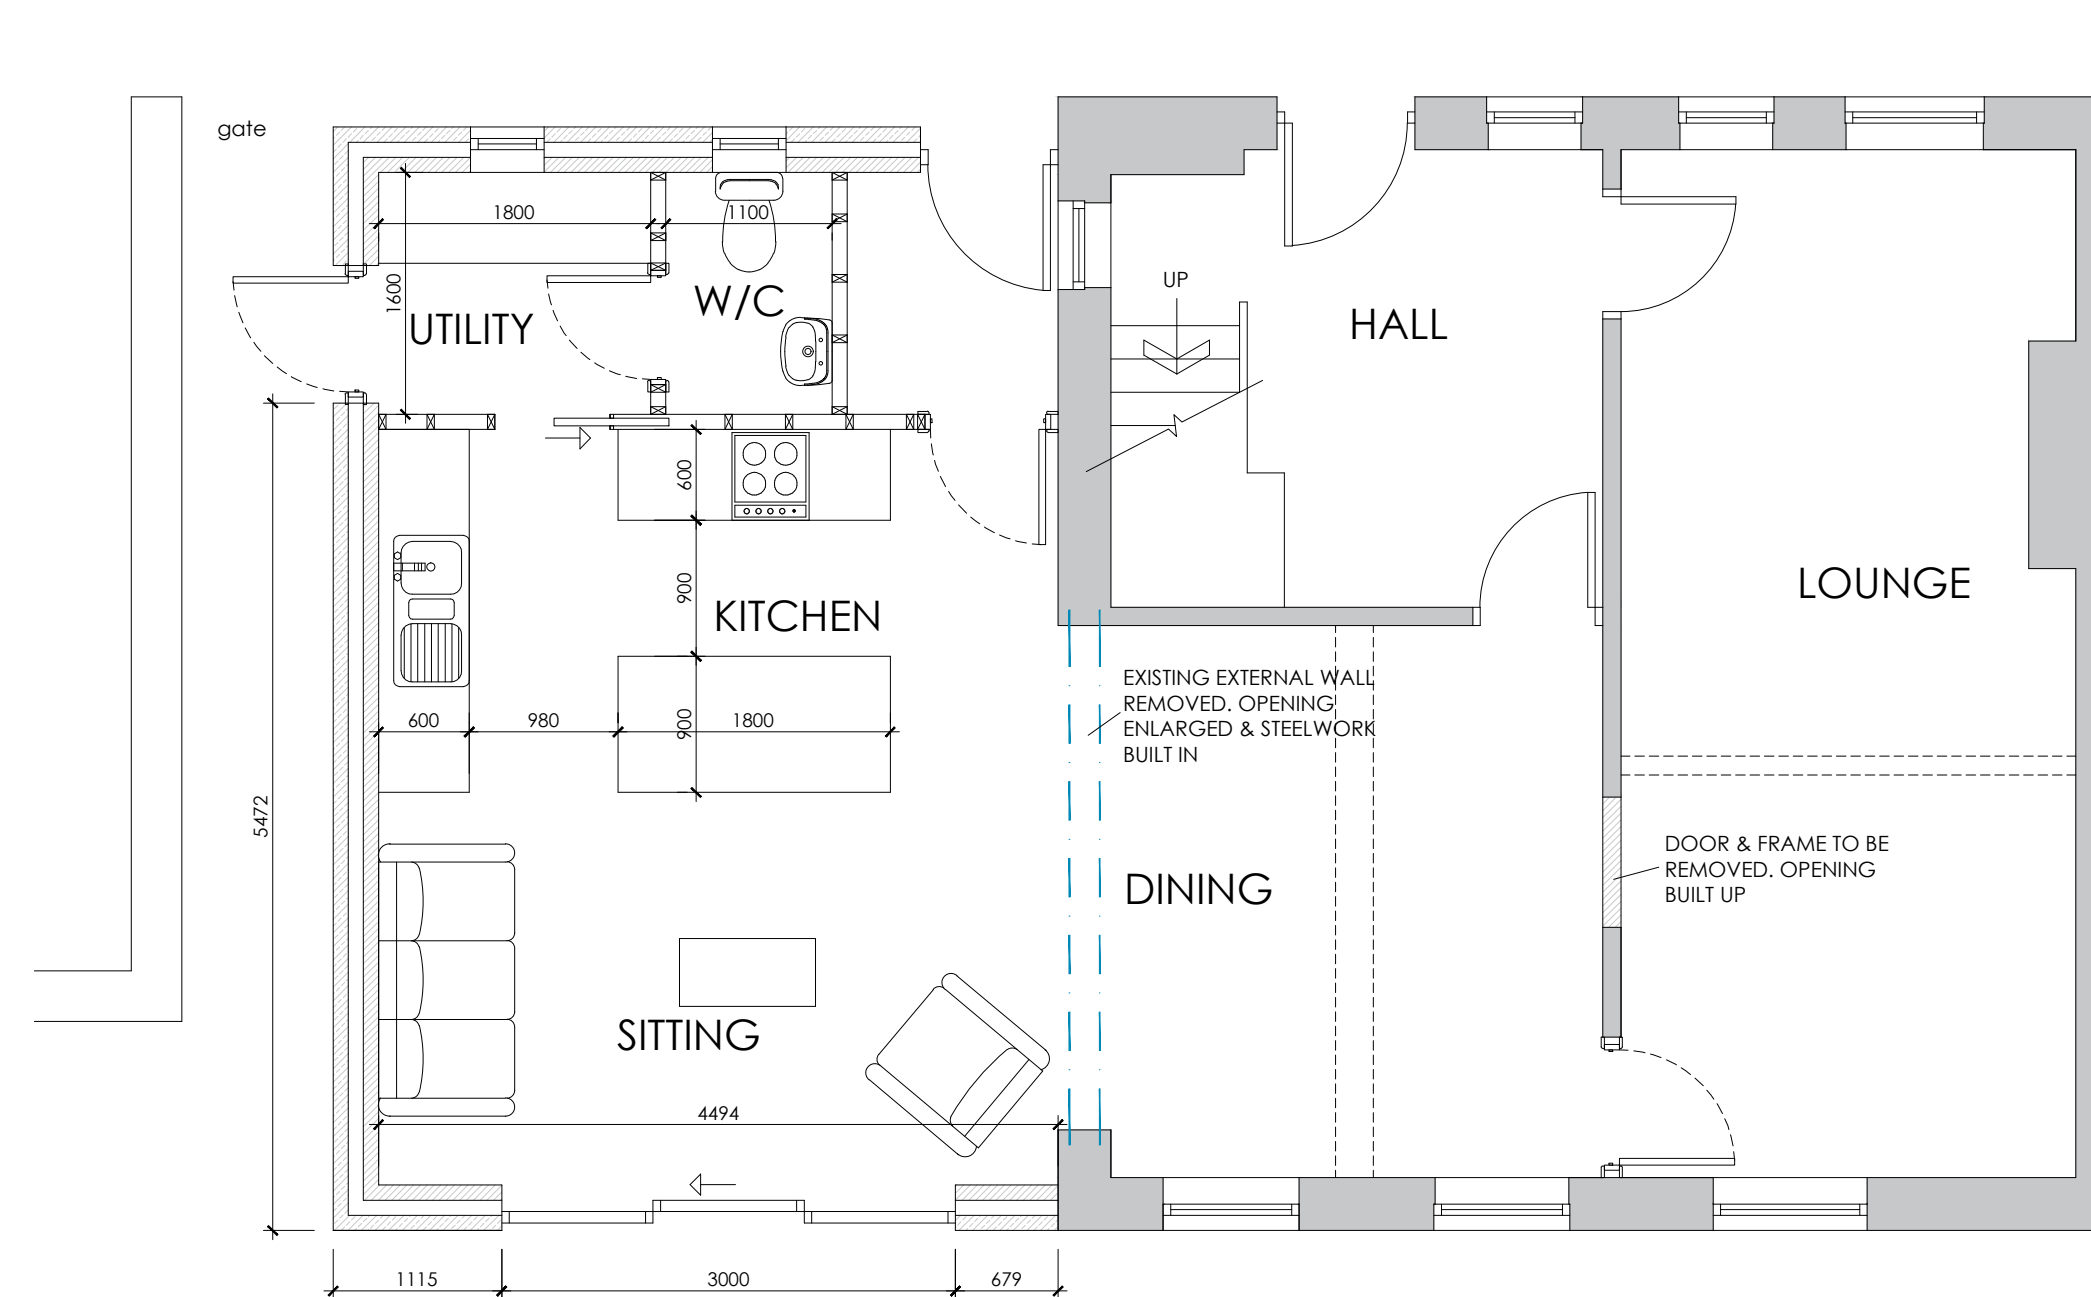

PROPOSED GROUND FLOOR PLAN
SCALE 1:50

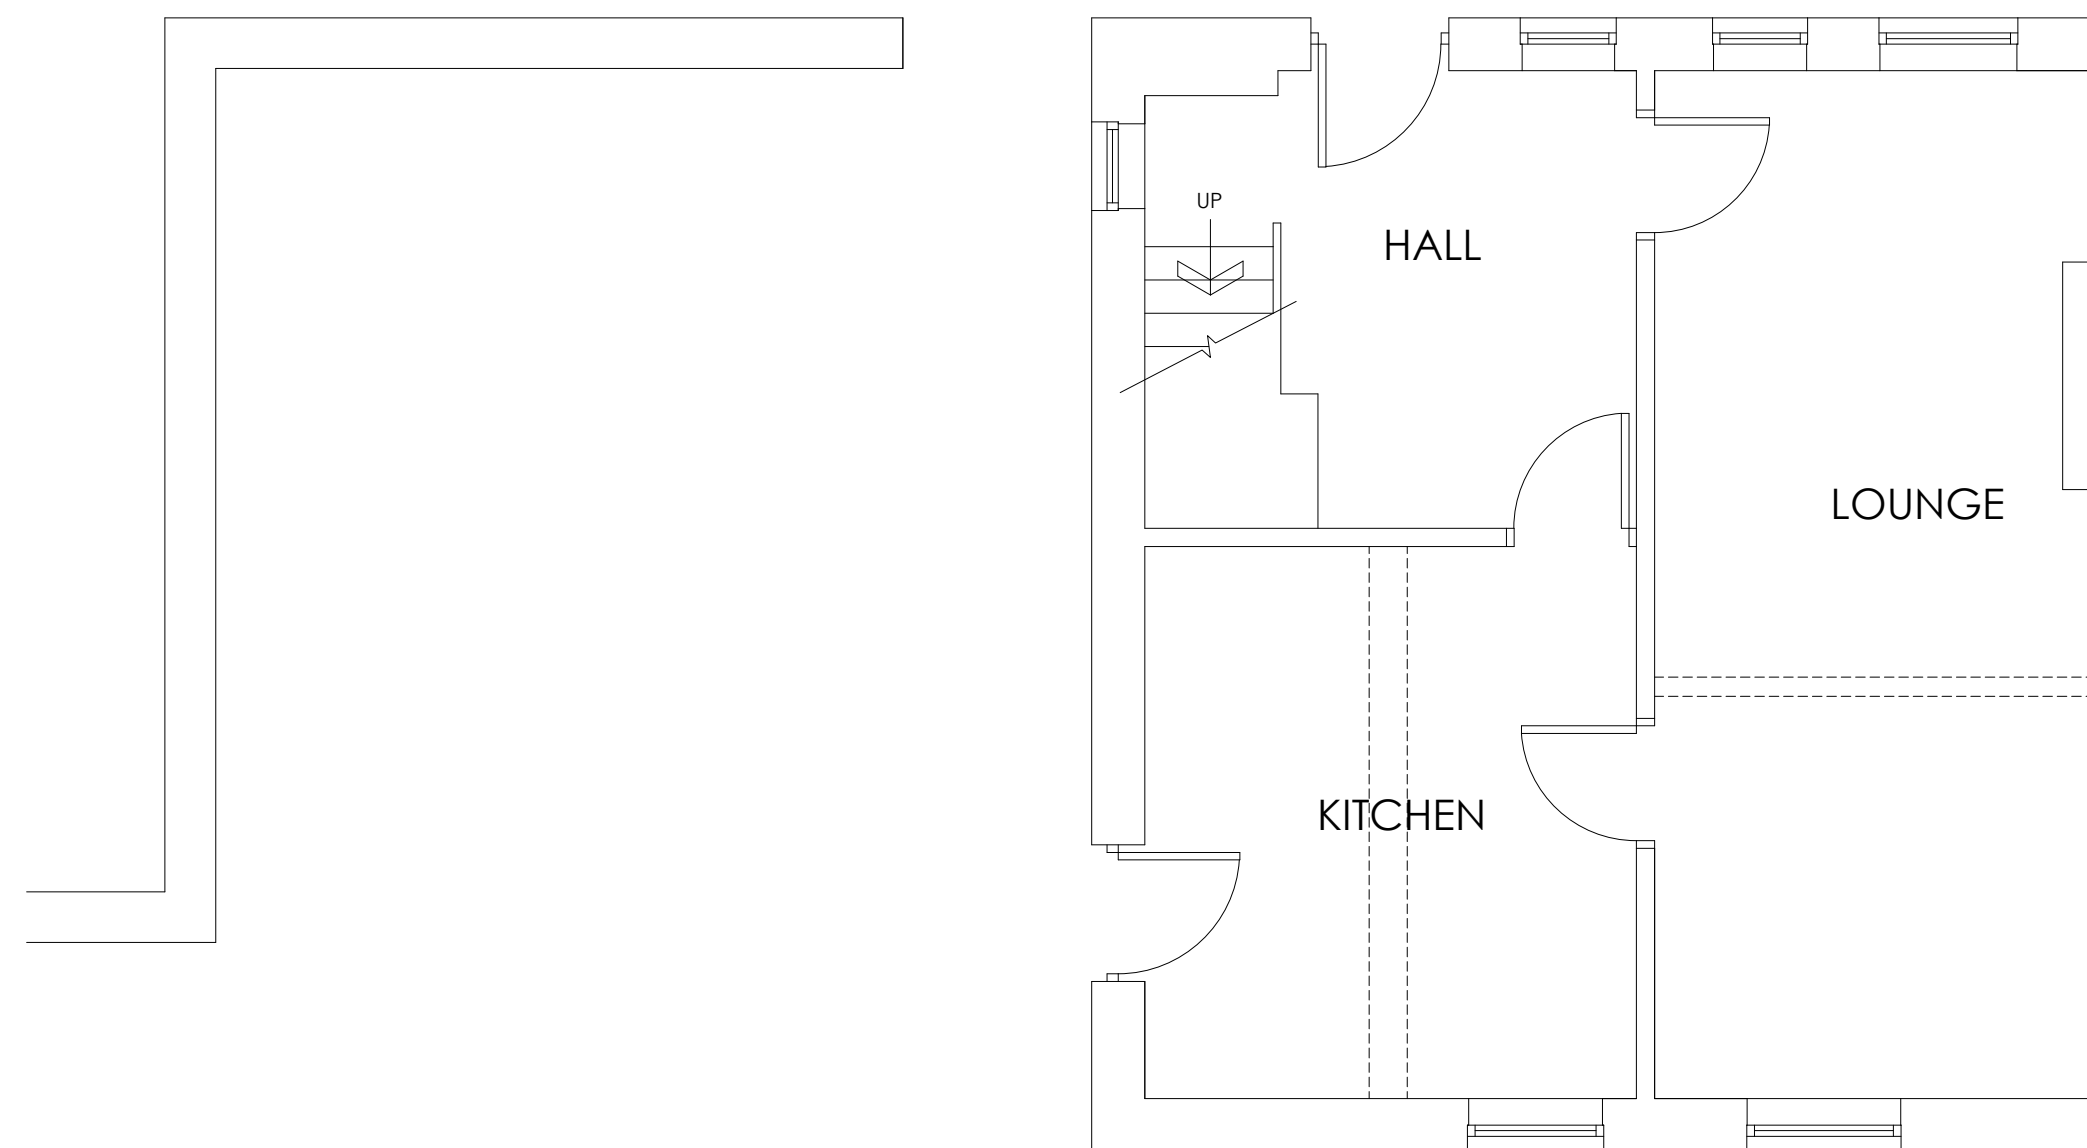

EXISTING GROUND FLOOR PLAN
SCALE 1:50



LOCATION PLAN
SCALE 1:1250

 White Agus PARTNERSHIP		8 MORSTON BUSINESS PARK, WHALEY ROAD, BARUGH GREEN, BARNSELEY, S75 1HQ		Phone: 01226 208482 Fax: 01226 283030 Email: info@whiteaguspартnership.co.uk Web: www.whiteaguspартnership.co.uk	
ARCHITECTURAL SERVICES AND SURVEYORS					
Project. PROPOSED EXTENSION AT THE DOVECOTE, SWITHEN FARM, HUDDERSFIELD RD HAIGH, BARNSELEY, S75 4DG			Client. MR & MRS PRIOR		
Drawing Title. PLANS & ELEVATIONS			Date. JUNE 2017		Scale. 1:50 @ A1
			Ref. 17-041	Dwg. No. 01	Rev. C
Date	Suffix	Description	Date	Suffix	Description
27/06/2017	A	REVISED TO CLIENTS REQUIREMENTS			
08/09/2017	B	REVISED FOR PLANNING			
13/09/2017	C	REVISED FOR PLANNING			