


# Bungalow Type 2B

Bungalow 2 Handed

Bungalow 3



Bungalow Type 2B - Perspective View

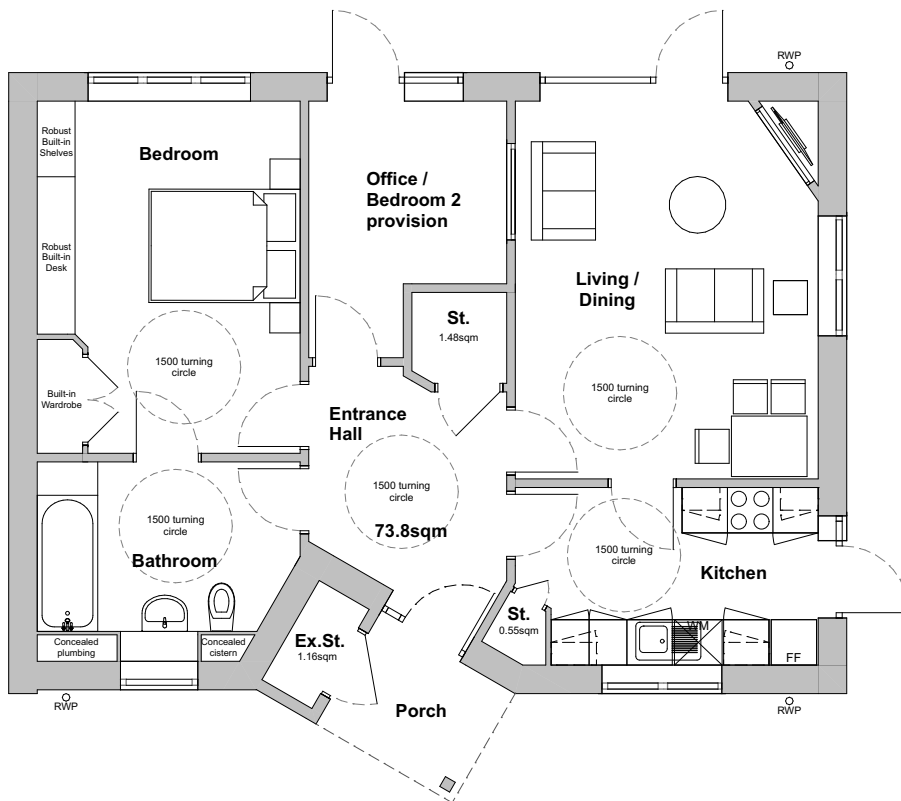

Bungalow Type 2B - Proposed Floor Plan - Scale 1:100

Scale 1:100



This drawing is copyright of Halsall Lloyd Partnership & must not be reproduced unless agreed in writing.

P03	15.12.25	PLANNING ISSUE	AA
P02	08.09.25	PLANNING PRE-APP	SG
P01	23.06.25	Bungalow type 2 variation, Issued FOR REVIEW	SG
Rev.	Date	Description	Drwn

Offices at: Liverpool & Nottingham

**Halsall Lloyd Partnership**

Address

53 Forest Road East

Post Code  
NG1 4HW

Tel  
0115 989 7969

Issuing Office  
Nottingham

Job No.  
N1856

Website  
www.hlpdesign.com

Drawing Title

Proposed Bungalow - Type 2B

Project

Barnsley

Client

Progress Housing

Scales @ A4

1:100

Drawing Suitability Code

S4

RIBA Stage

3

Drawing Suitability Description

PLANNING

Project - Origin - Vol. - Level - Type - Role - Drwg No. - Revision Author Checked

1856 - HLP - 01 - XX - DR - A - 1042 - P03 SG MJ



**Halsall Lloyd Partnership**  
ARCHITECTS & DESIGNERS