



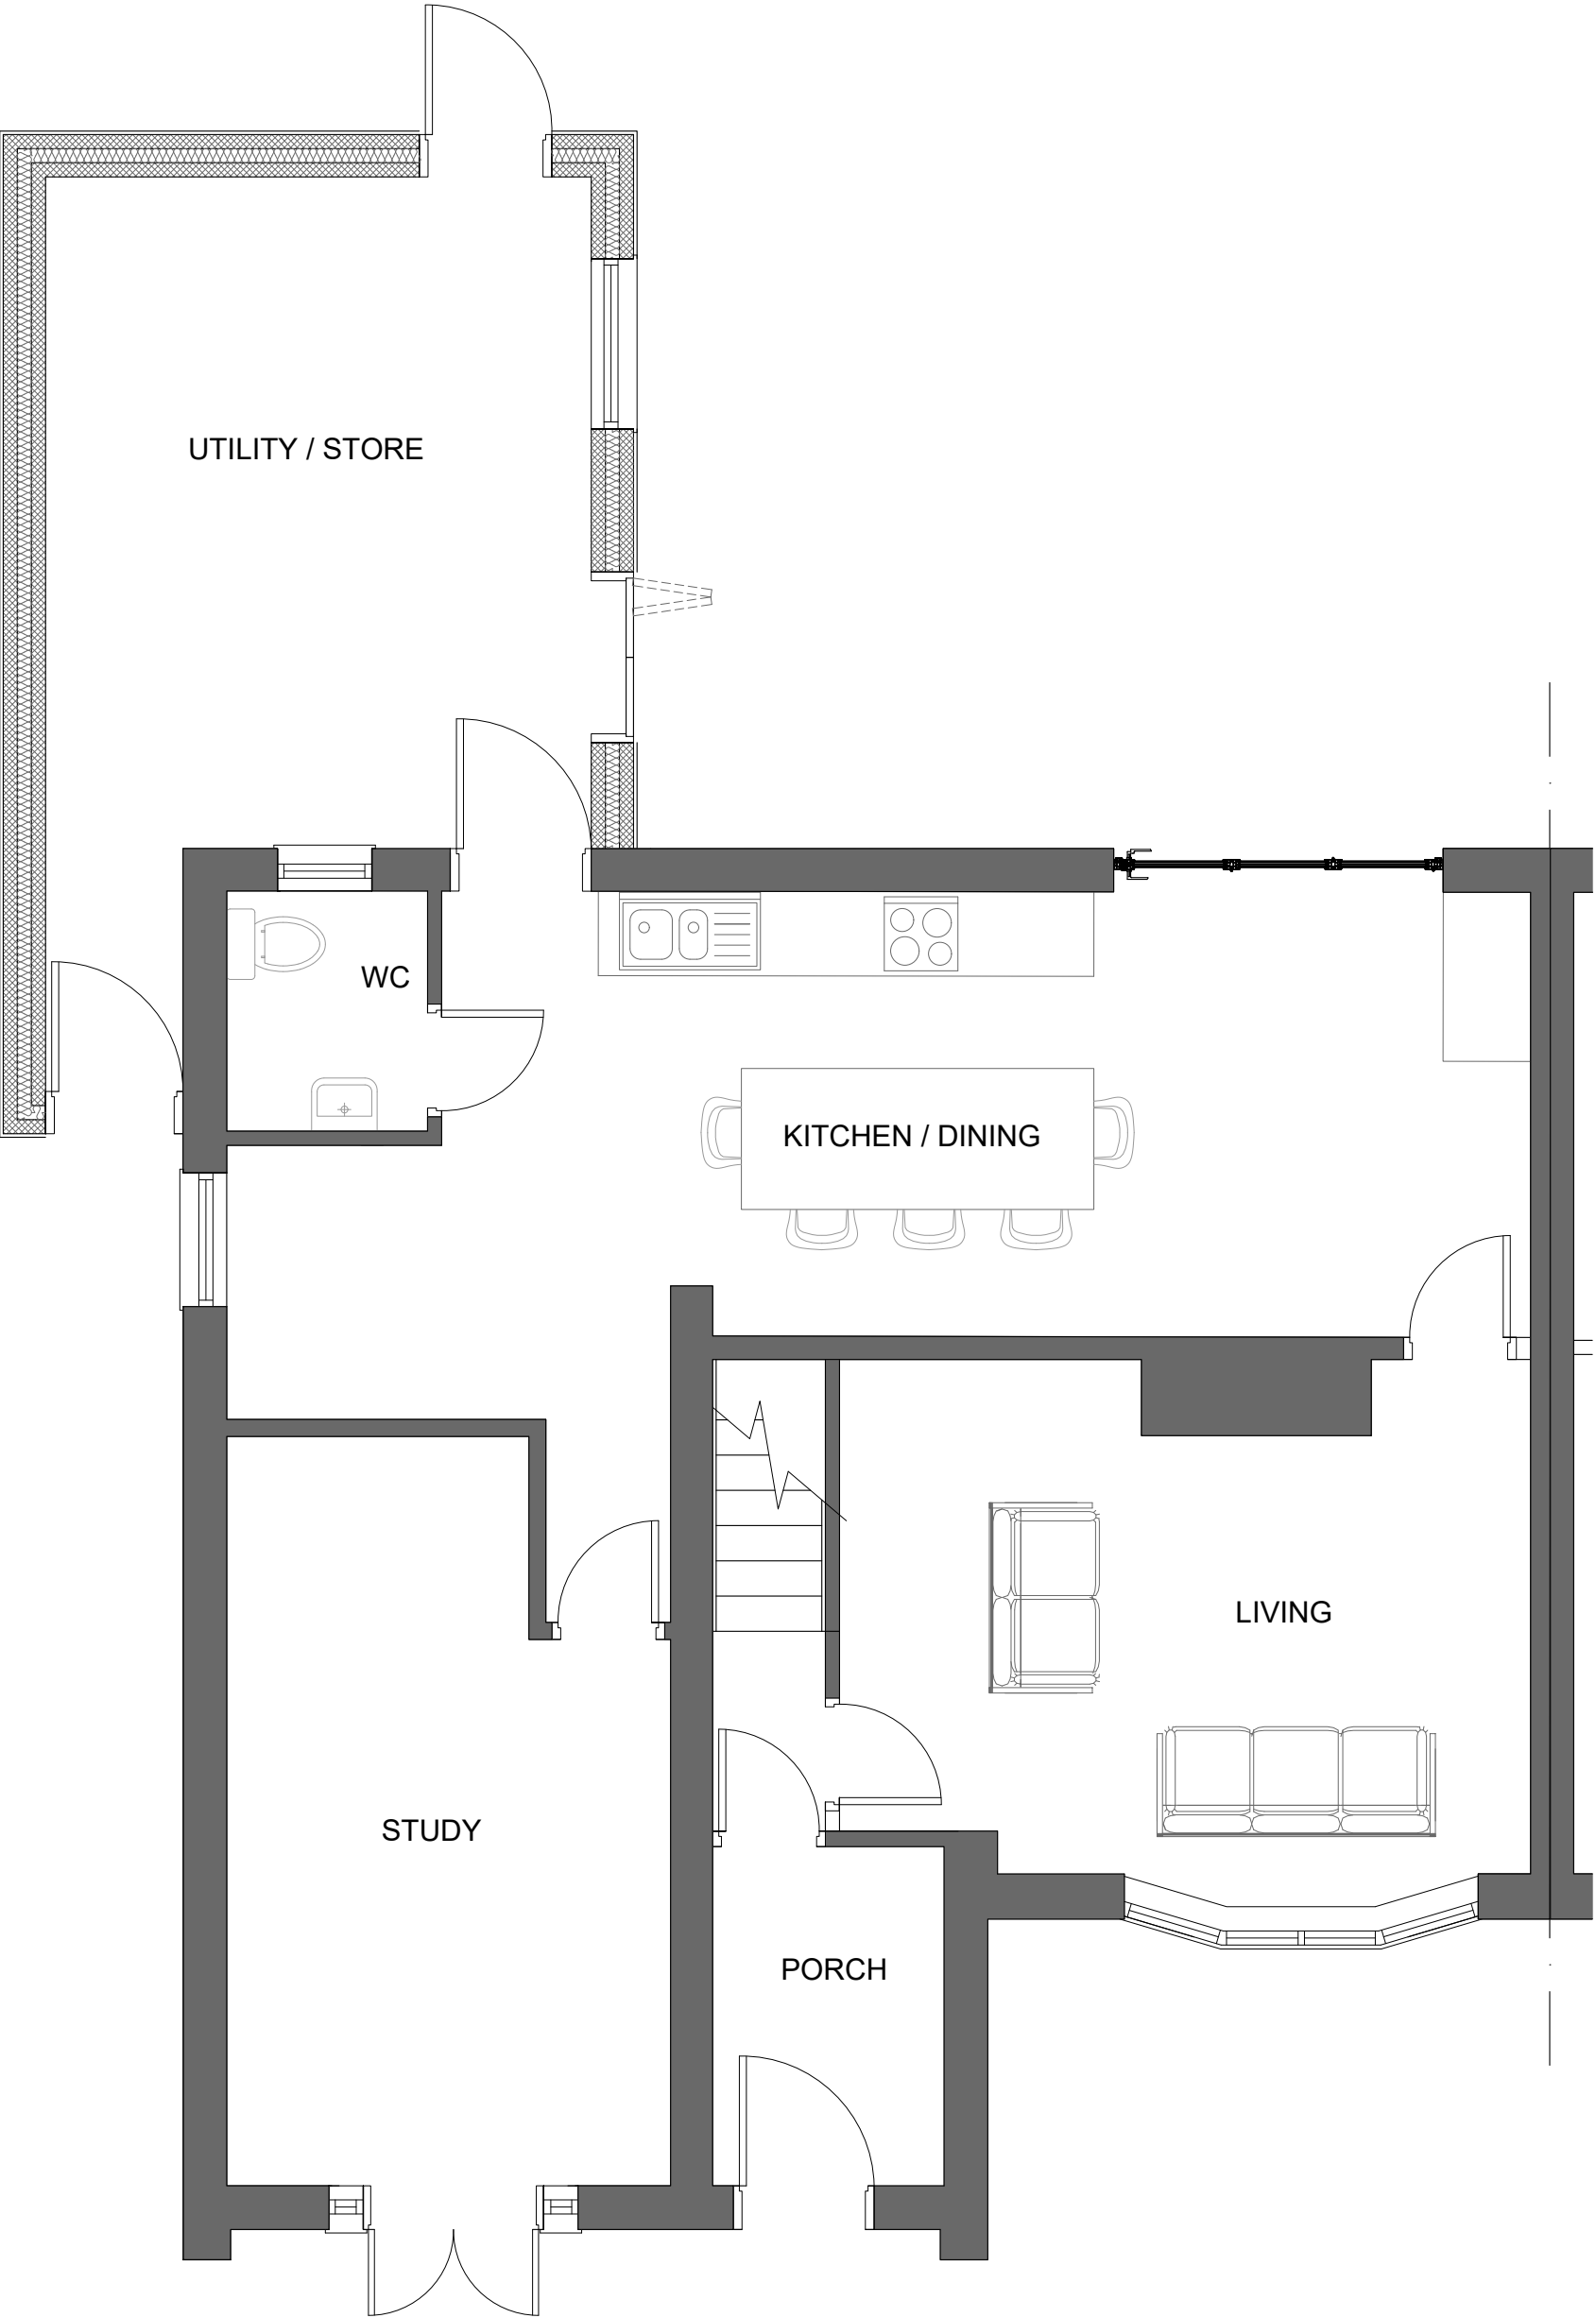

PROPOSED GROUND FLOOR PLAN

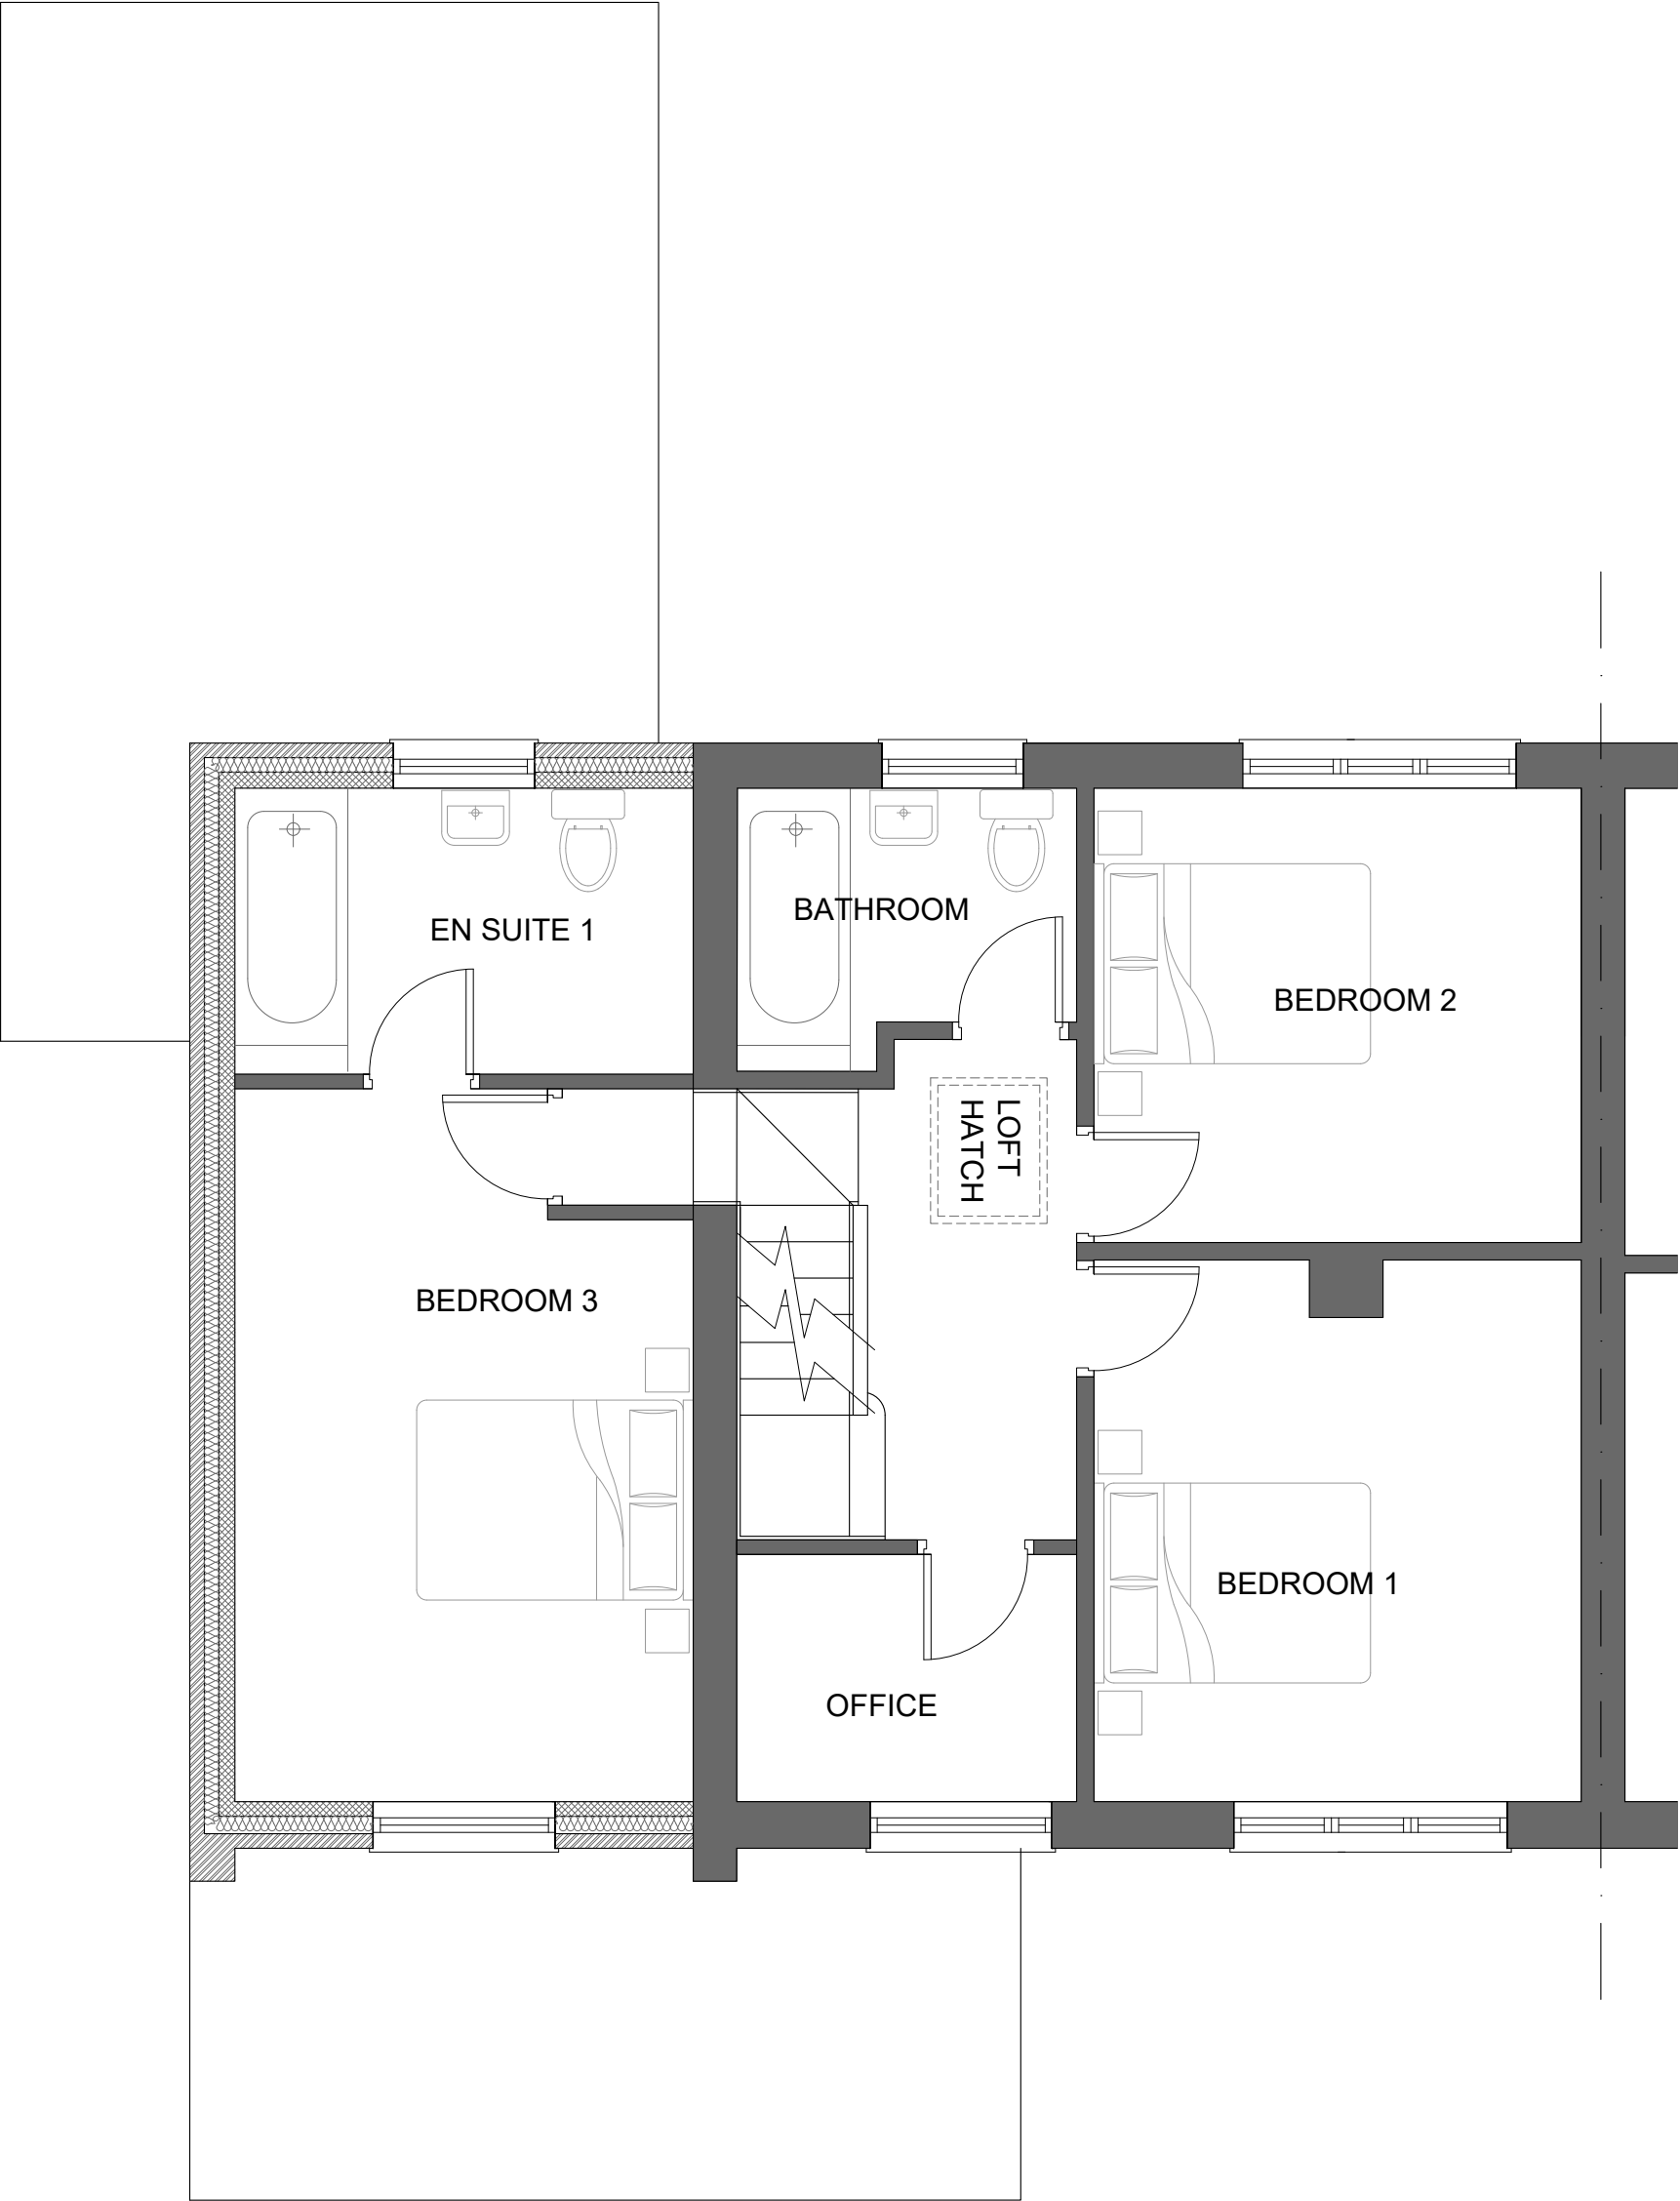

PROPOSED FIRST FLOOR PLAN

0mm 5 10 20 30 40 50

Revisions				
Rev.	Date	By	Comment	
-	16/01/25	NP	First Issue	

Drawing Title
PROPOSED GROUND AND
FIRST FLOOR PLAN

Property
52 Garden House Close,
Monk Bretton,
Barnsley,
S71 2ED

Client
Marie Scott

Job Reference	Drawing No	Revision
124	124-021	-

Status Information Only	
Drawn by NP	
Scale 1:50	Original Size A2