




SITE SECTION SITE LOOKING EAST TOWARDS PLOTS 20 - 35. Scale 1:200



SITE SECTION B-B SITE LOOKING NORTH TOWARDS PLOTS 29, 48 & 91. Scale 1:200

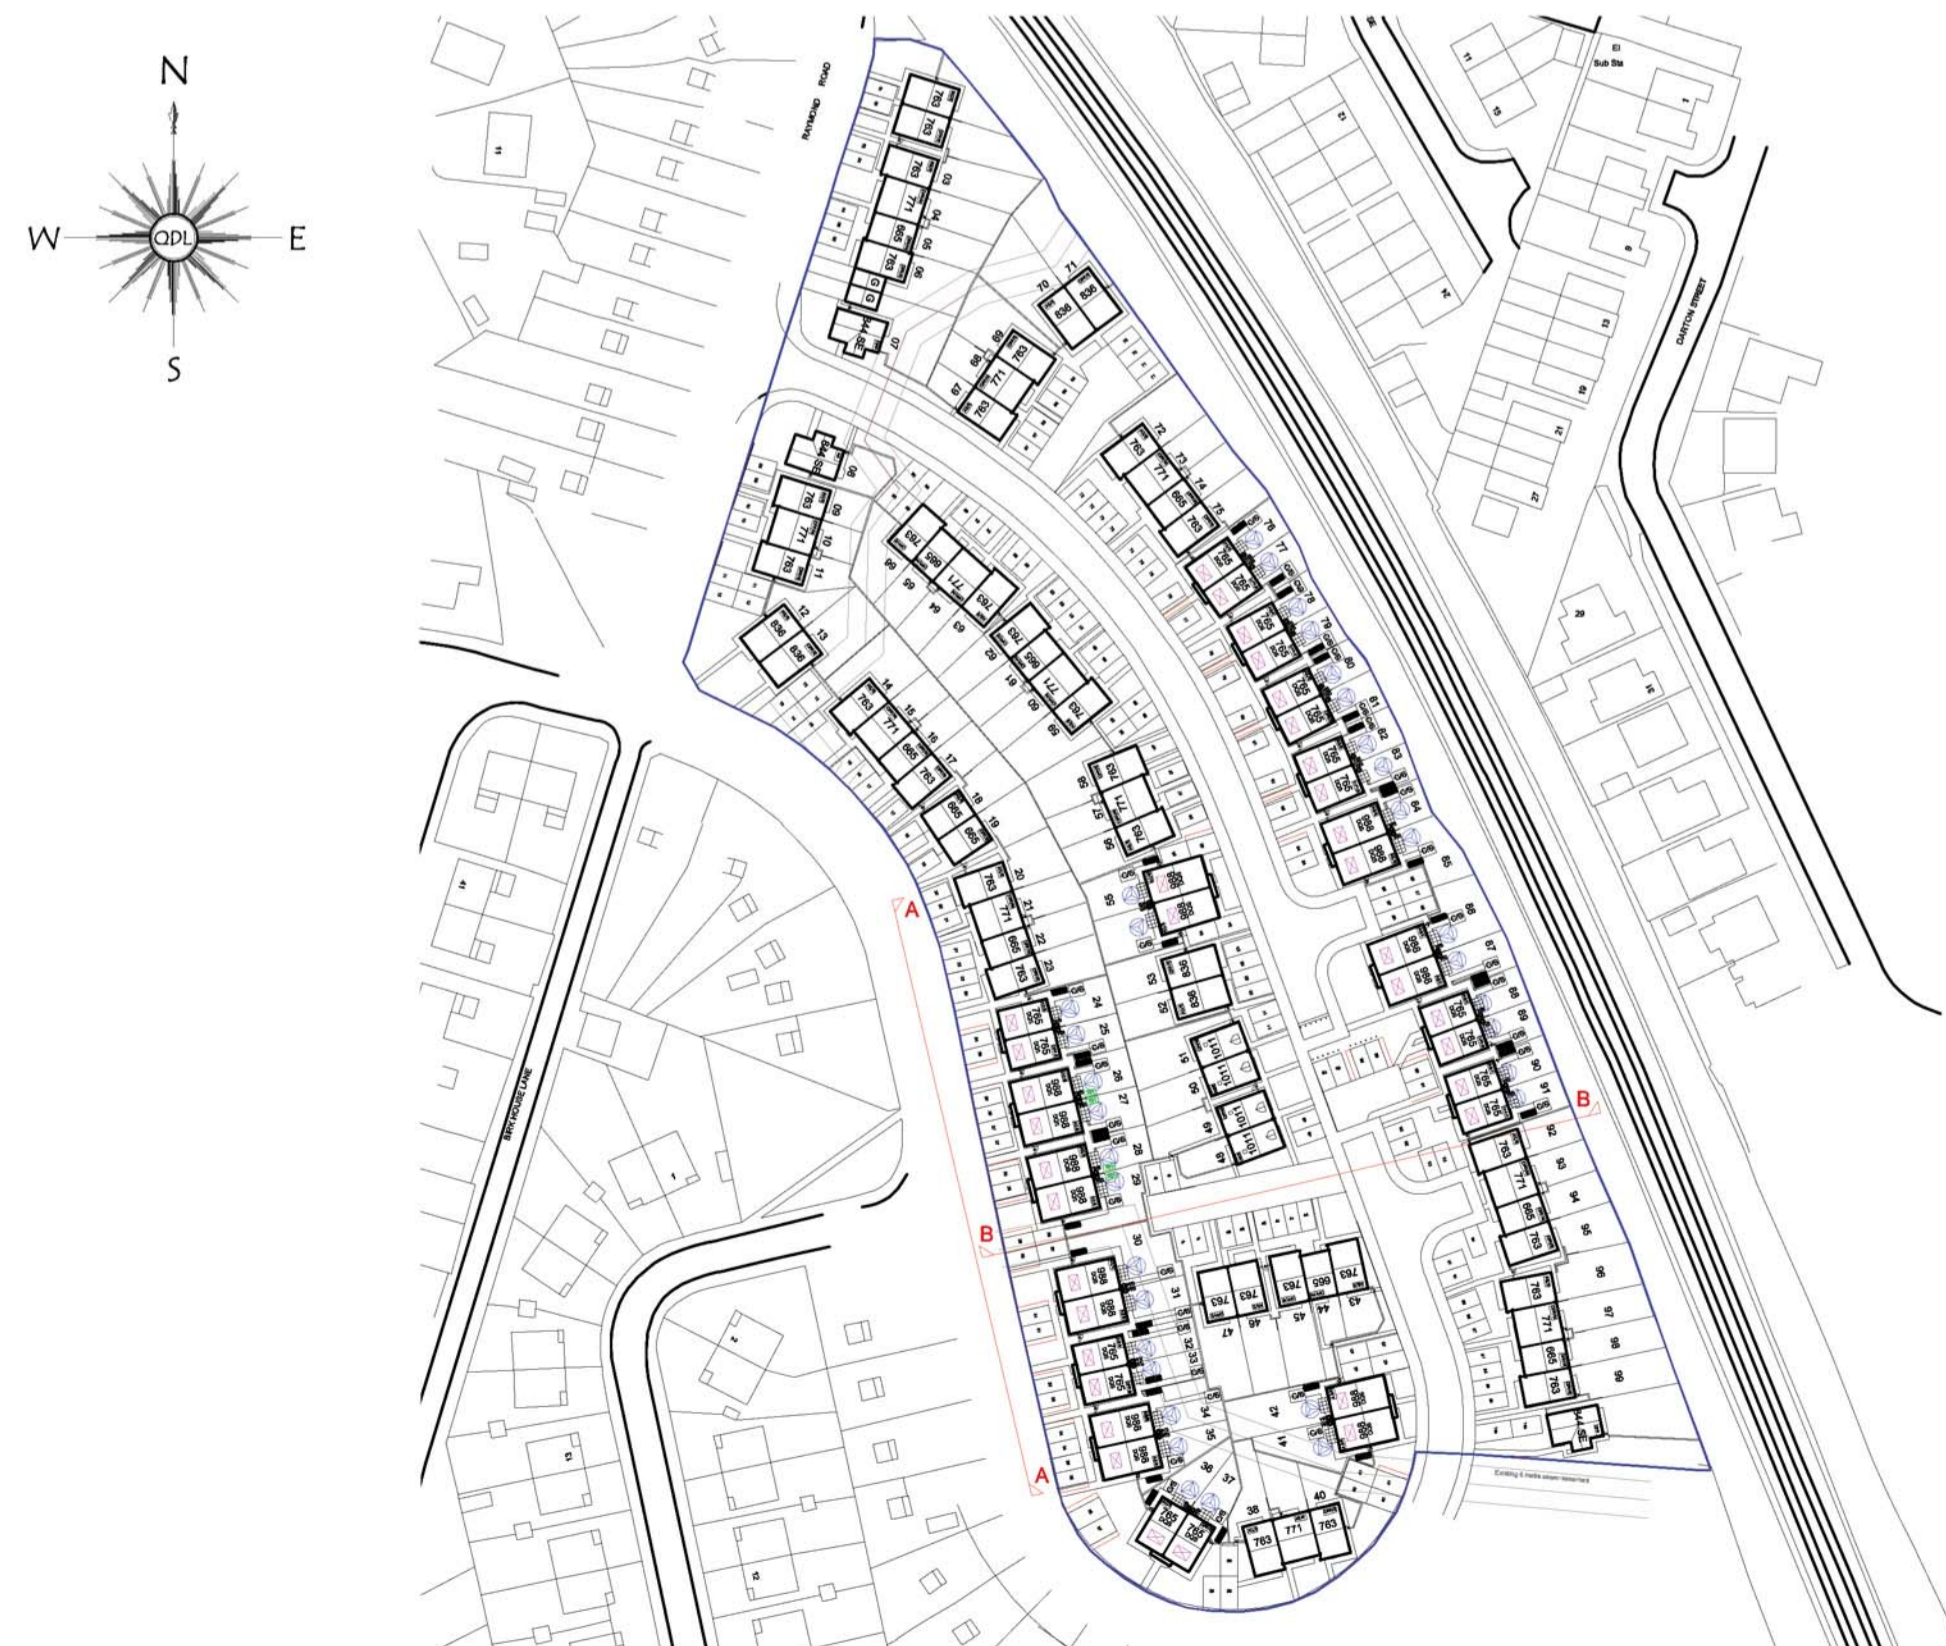

PROPOSED SITE PLAN SCALE 1:1250

Drawing Status
**PLANNING APPLICATION
 FOR ILLUSTRATION ONLY**

Title
 Keepmoat Homes
 Residential Development
 Leslie, Raymond and Reginald Road
 Kendray, Barnsley

PROPOSED RENDERED STREETSCAPES

<u>Last Issued By</u> LJR	<u>Date Issued</u> 29 SEPT 2009
<u>Checked By</u> LJR	<u>Date Checked</u> 29 SEPT 2009

<u>Scale</u> 1:200, 1250 @ A1	<u>Date Drawn</u> 28 SEPT 2009
<u>Drawn By</u> PDH	<u>E-Mail</u> peter.holt@queensberrydesign.co.uk

<u>Drawing No.</u> QD-309-P-20	<u>Revision</u> -	<u>Client Contact No.</u> -
-----------------------------------	----------------------	--------------------------------

**QUEENSBERRY
 DESIGN**
 ENGINEERING & ARCHITECTURAL CONSULTANTS
 SUITE 7D
 NETHERTON PARK
 STANNINGTON
 NORTHUMBERLAND
 NE61 6EF
 T:01670 789834
 F:01670 789861
 www.queensberrydesign.co.uk