


ROOF FLOOR PLAN
SCALE 1:100@A3

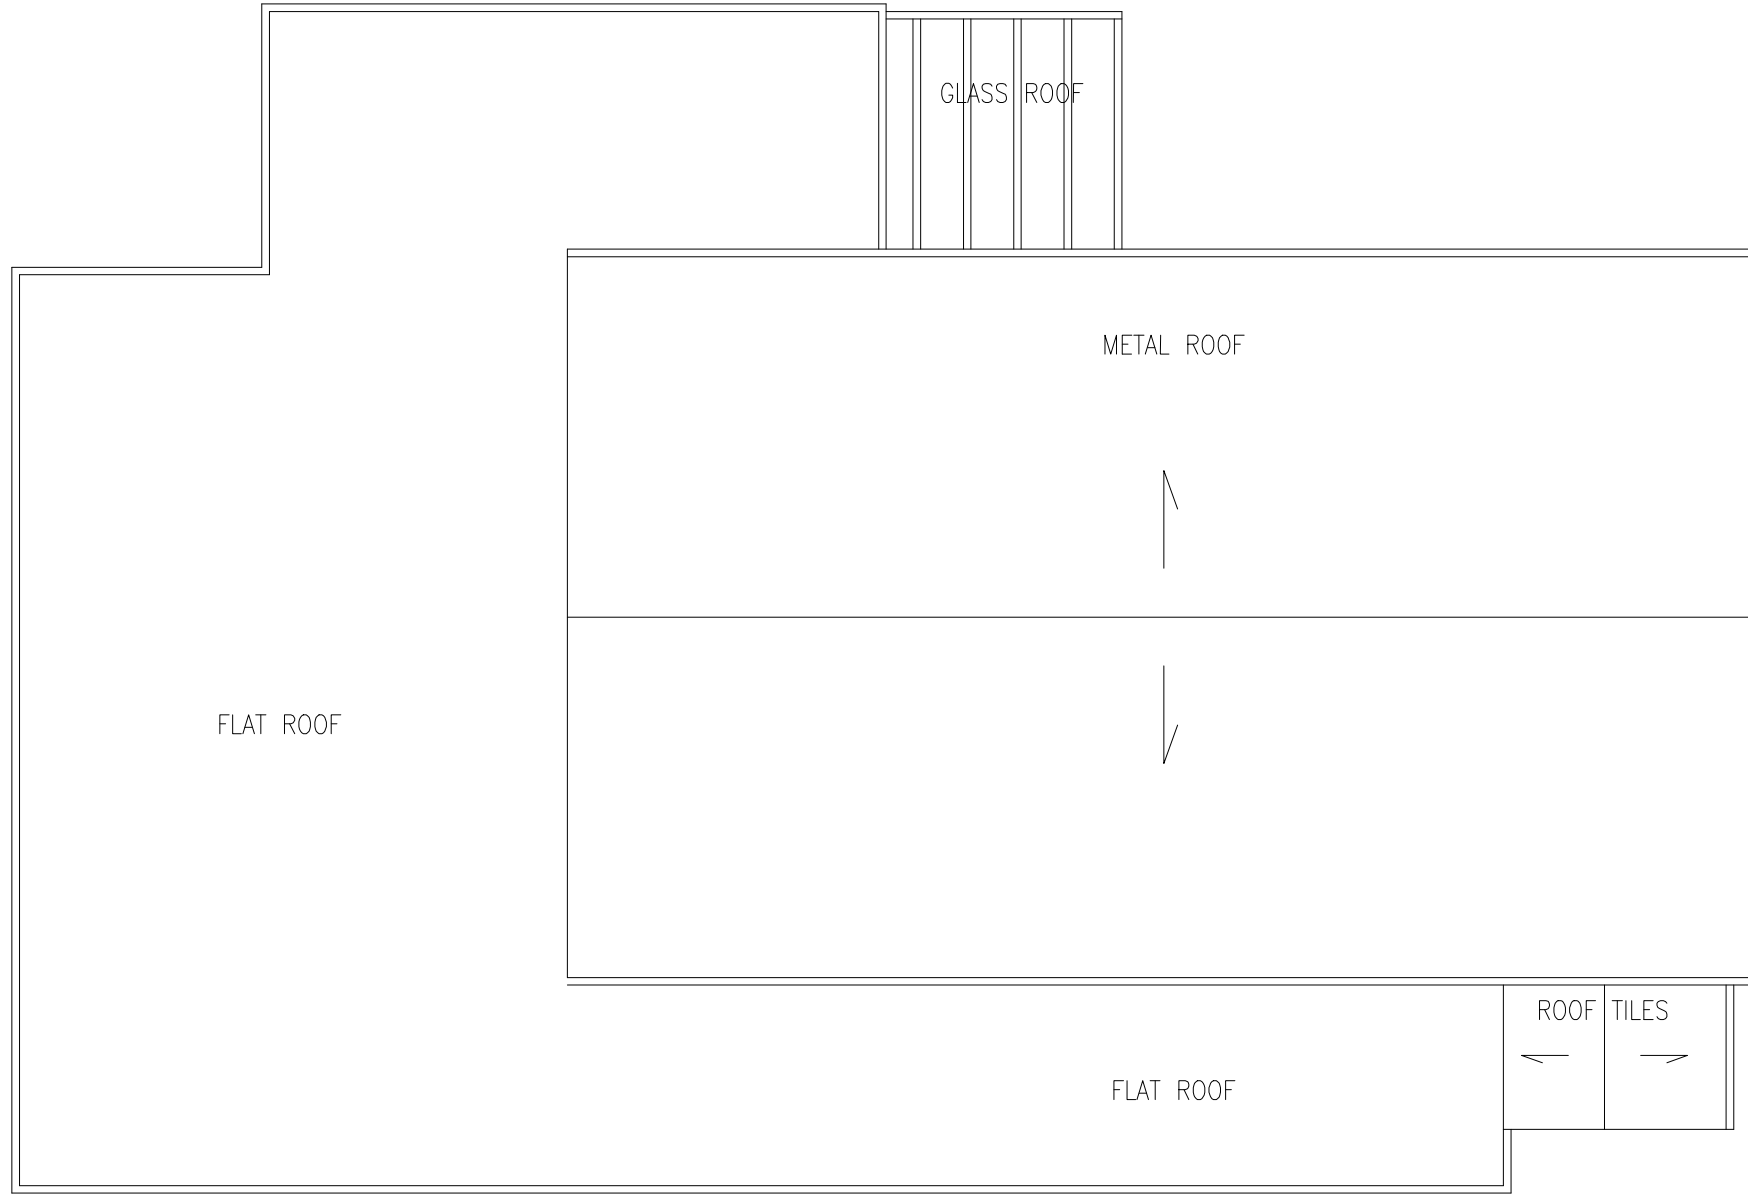

client **BROS PROP LTD**

project **MENCAP CENTRE, BURTON
ROAD, MONK BRETTON,
BARNSELY S71 2JS**

title **EXISTING ROOF PLAN**

drawing no **A16-172/03** revision **X**

scale **1:100@A3** date drawn **10/11/2016**

Revision **X** date drawn **10/11/2016** Drawn By **AMA**

Comments **FIRST ISSUE**

SPACE
studio



18 Mylor Road
Sheffield
S11 7PF

Telephone +44 (0) 114 263 1762