



PROPOSED SOUTH-WEST ELEVATION
 SCALE 1:100

PROPOSED NORTH-WEST ELEVATION
 SCALE 1:100

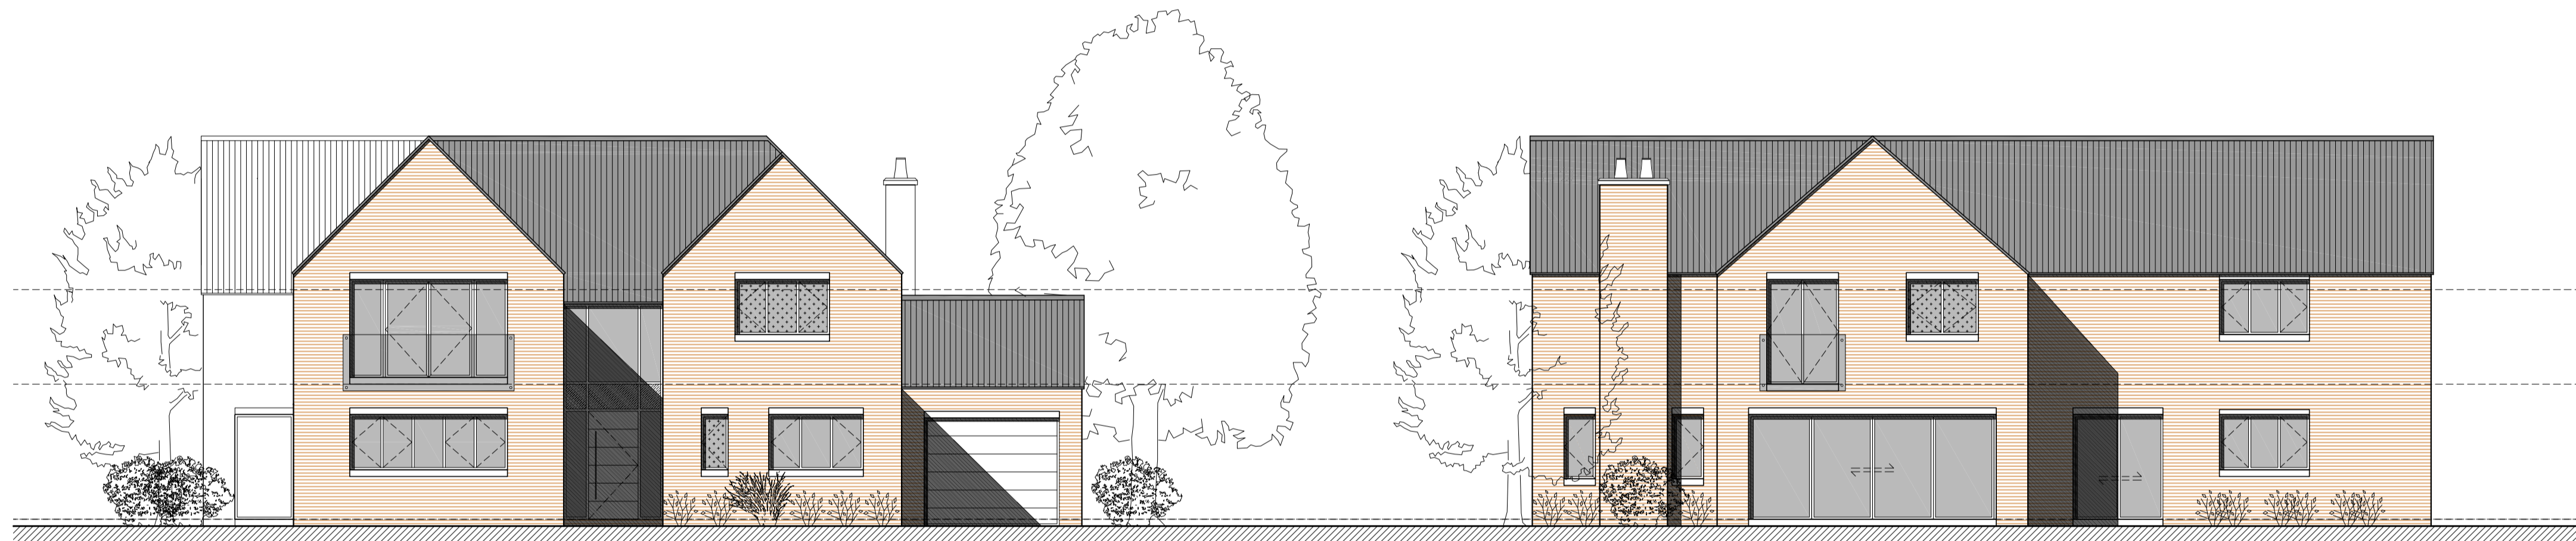

PROPOSED NORTH-EAST ELEVATION
 SCALE 1:100

PROPOSED SOUTH-EAST ELEVATION
 SCALE 1:100

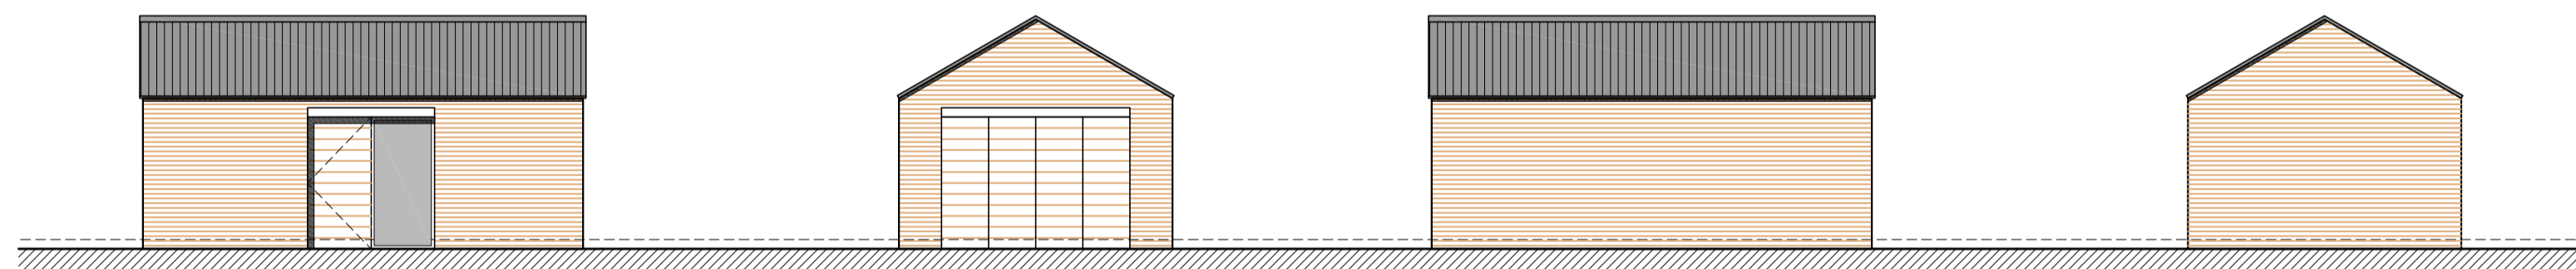


GARAGE
 PROPOSED SOUTH-EAST ELEVATION
 SCALE 1:100

GARAGE
 PROPOSED SOUTH-WEST ELEVATION
 SCALE 1:100

GARAGE
 PROPOSED NORTH-WEST ELEVATION
 SCALE 1:100

GARAGE
 PROPOSED NORTH-EAST ELEVATION
 SCALE 1:100

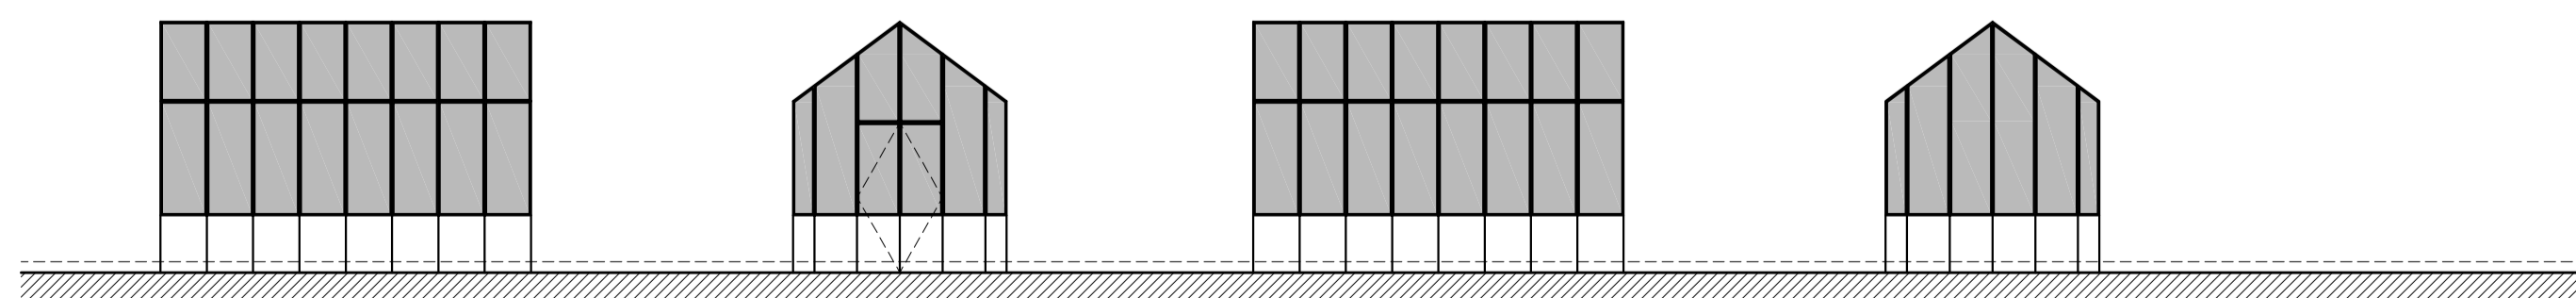

GREENHOUSE
 PROPOSED SOUTH-EAST ELEVATION
 SCALE 1:100

GREENHOUSE
 PROPOSED SOUTH-WEST ELEVATION
 SCALE 1:100

GREENHOUSE
 PROPOSED NORTH-WEST ELEVATION
 SCALE 1:100

GREENHOUSE
 PROPOSED NORTH-EAST ELEVATION
 SCALE 1:100

CODA Bespoke
 Sheffield - Manchester
 www.codastudios.co.uk
 0114 2794931
 hello@codastudios.co.uk

Keptcastle Limited		Client
No.01 Tivy Dale		Job
No.01 Proposed Elevations		Title
DRAWN	CHECKED	DATE
LC	AH	-
REVISION	DRAWING STATUS	DRAWING NUMBER
A	-	2468-003

© COPYRIGHT EXISTS ON THE DESIGNS AND INFORMATION SHOWN ON THIS DRAWING
 The Contractor must verify all dimensions on site before making any drawings
 or commencing work of any kind. No dimensions to be scaled from this drawing.
 Architect to be notified of any discrepancies in dimensions immediately.