




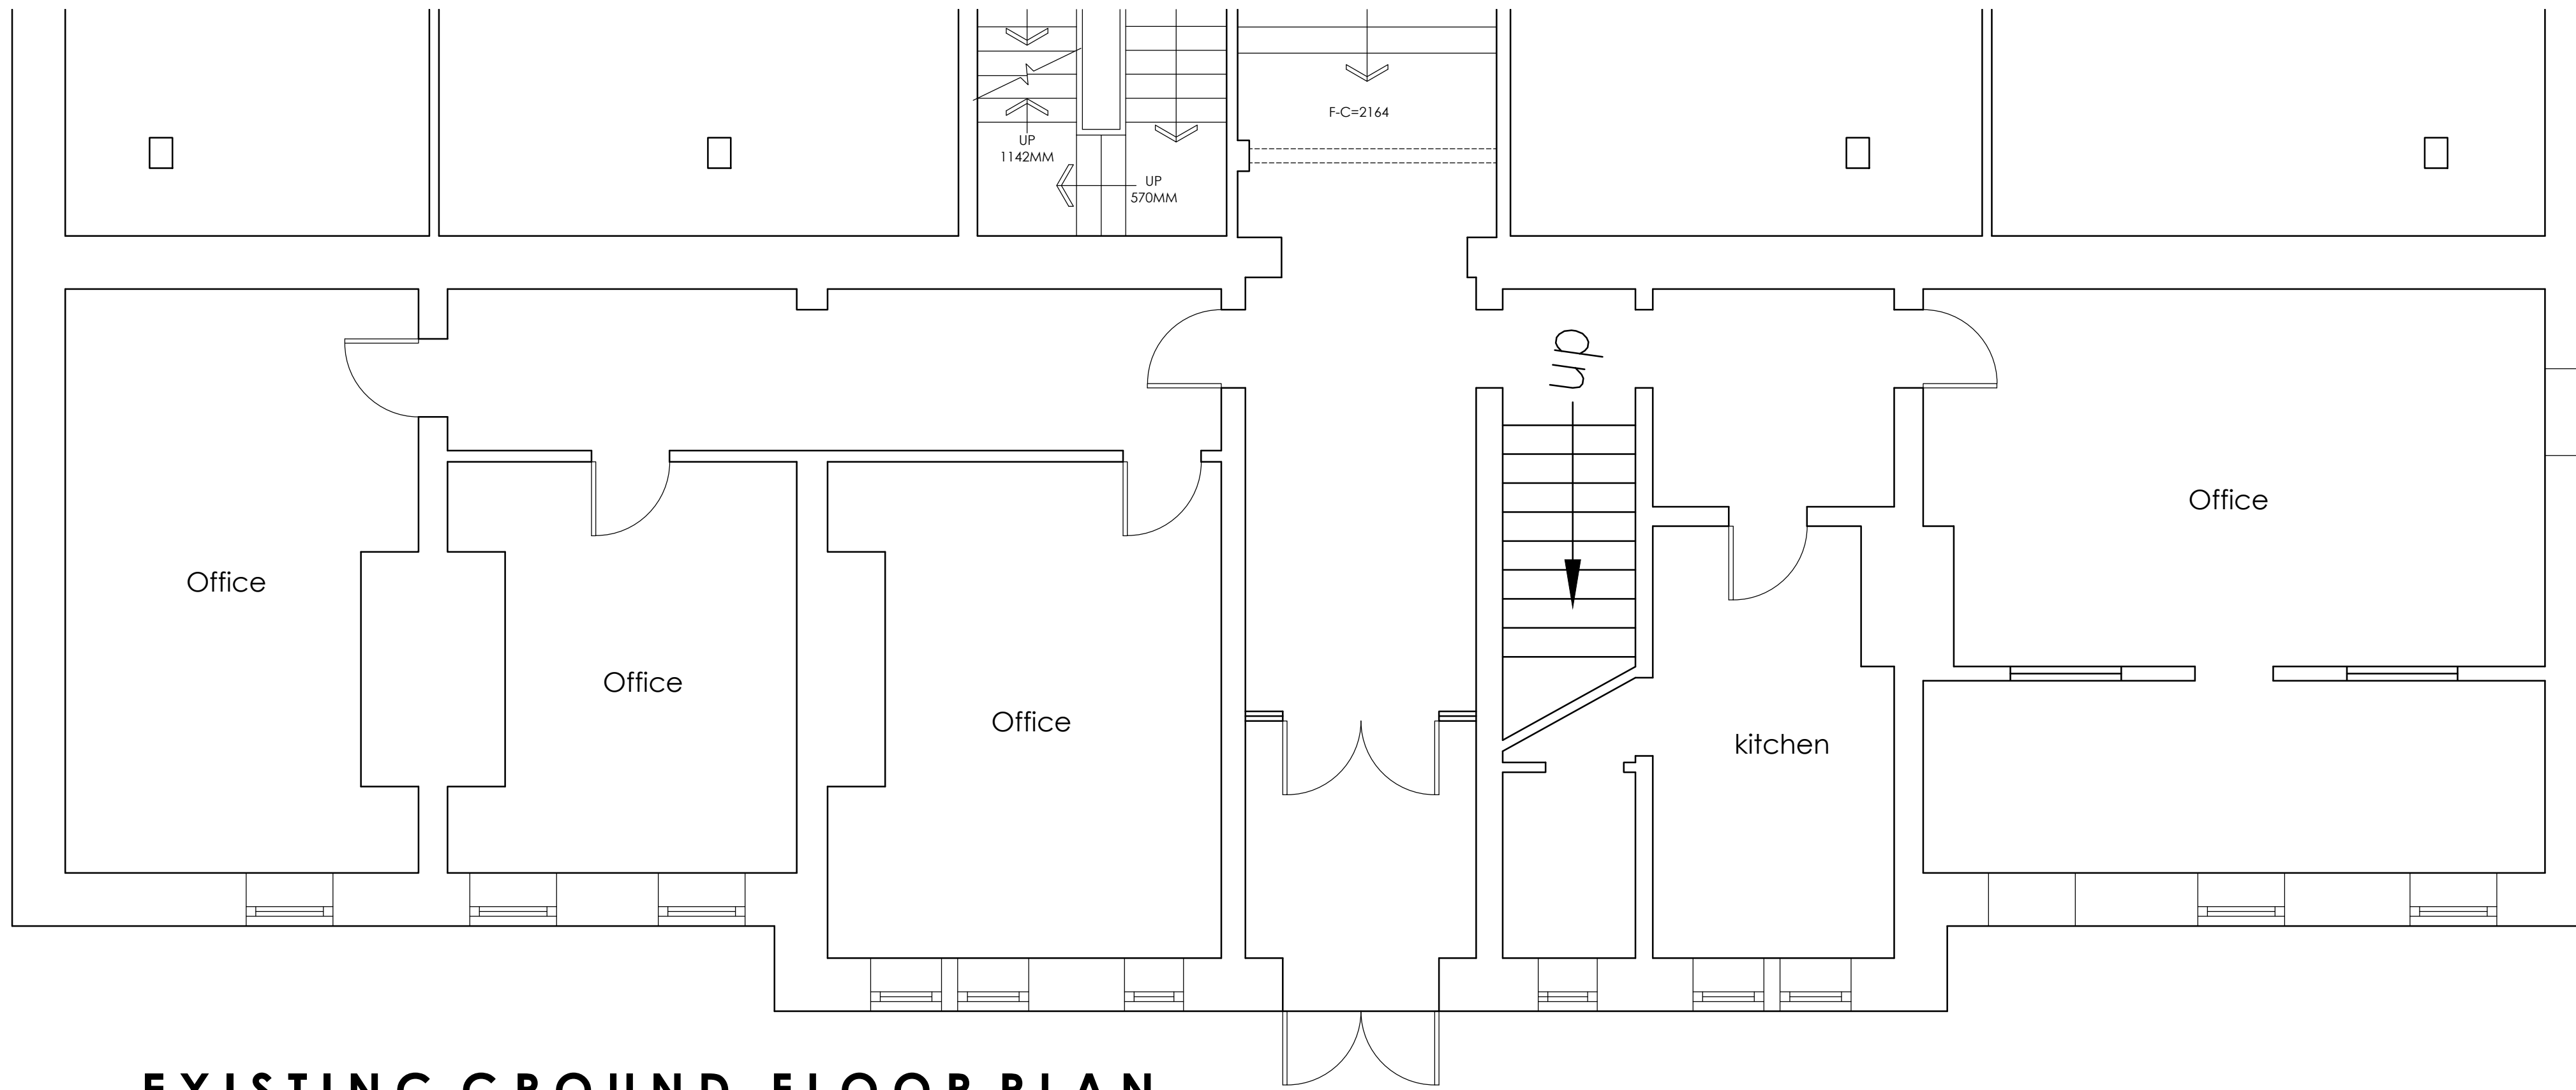


EXISTING GROUND FLOOR PLAN
SCALE 1:50

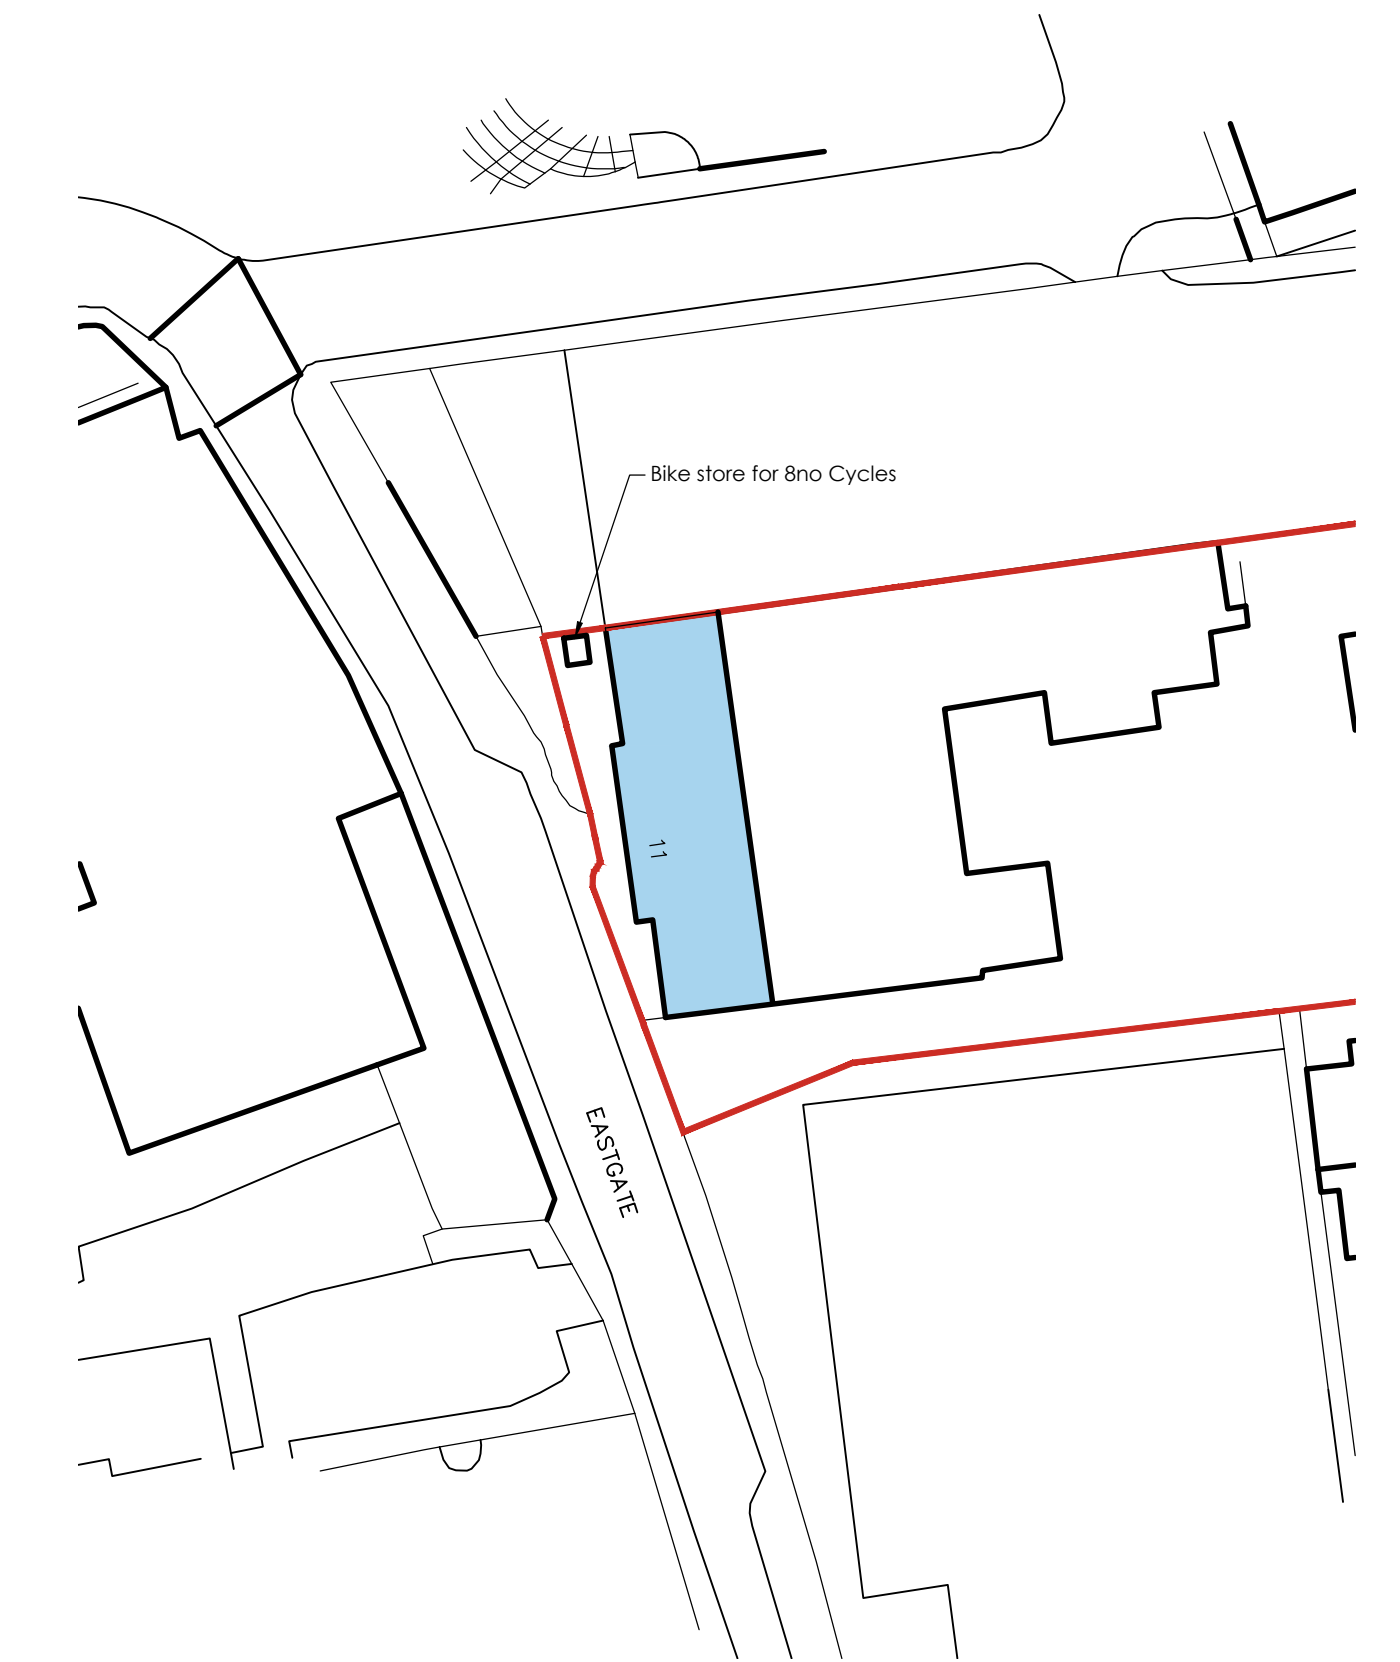

SITE PLAN
SCALE 1:500

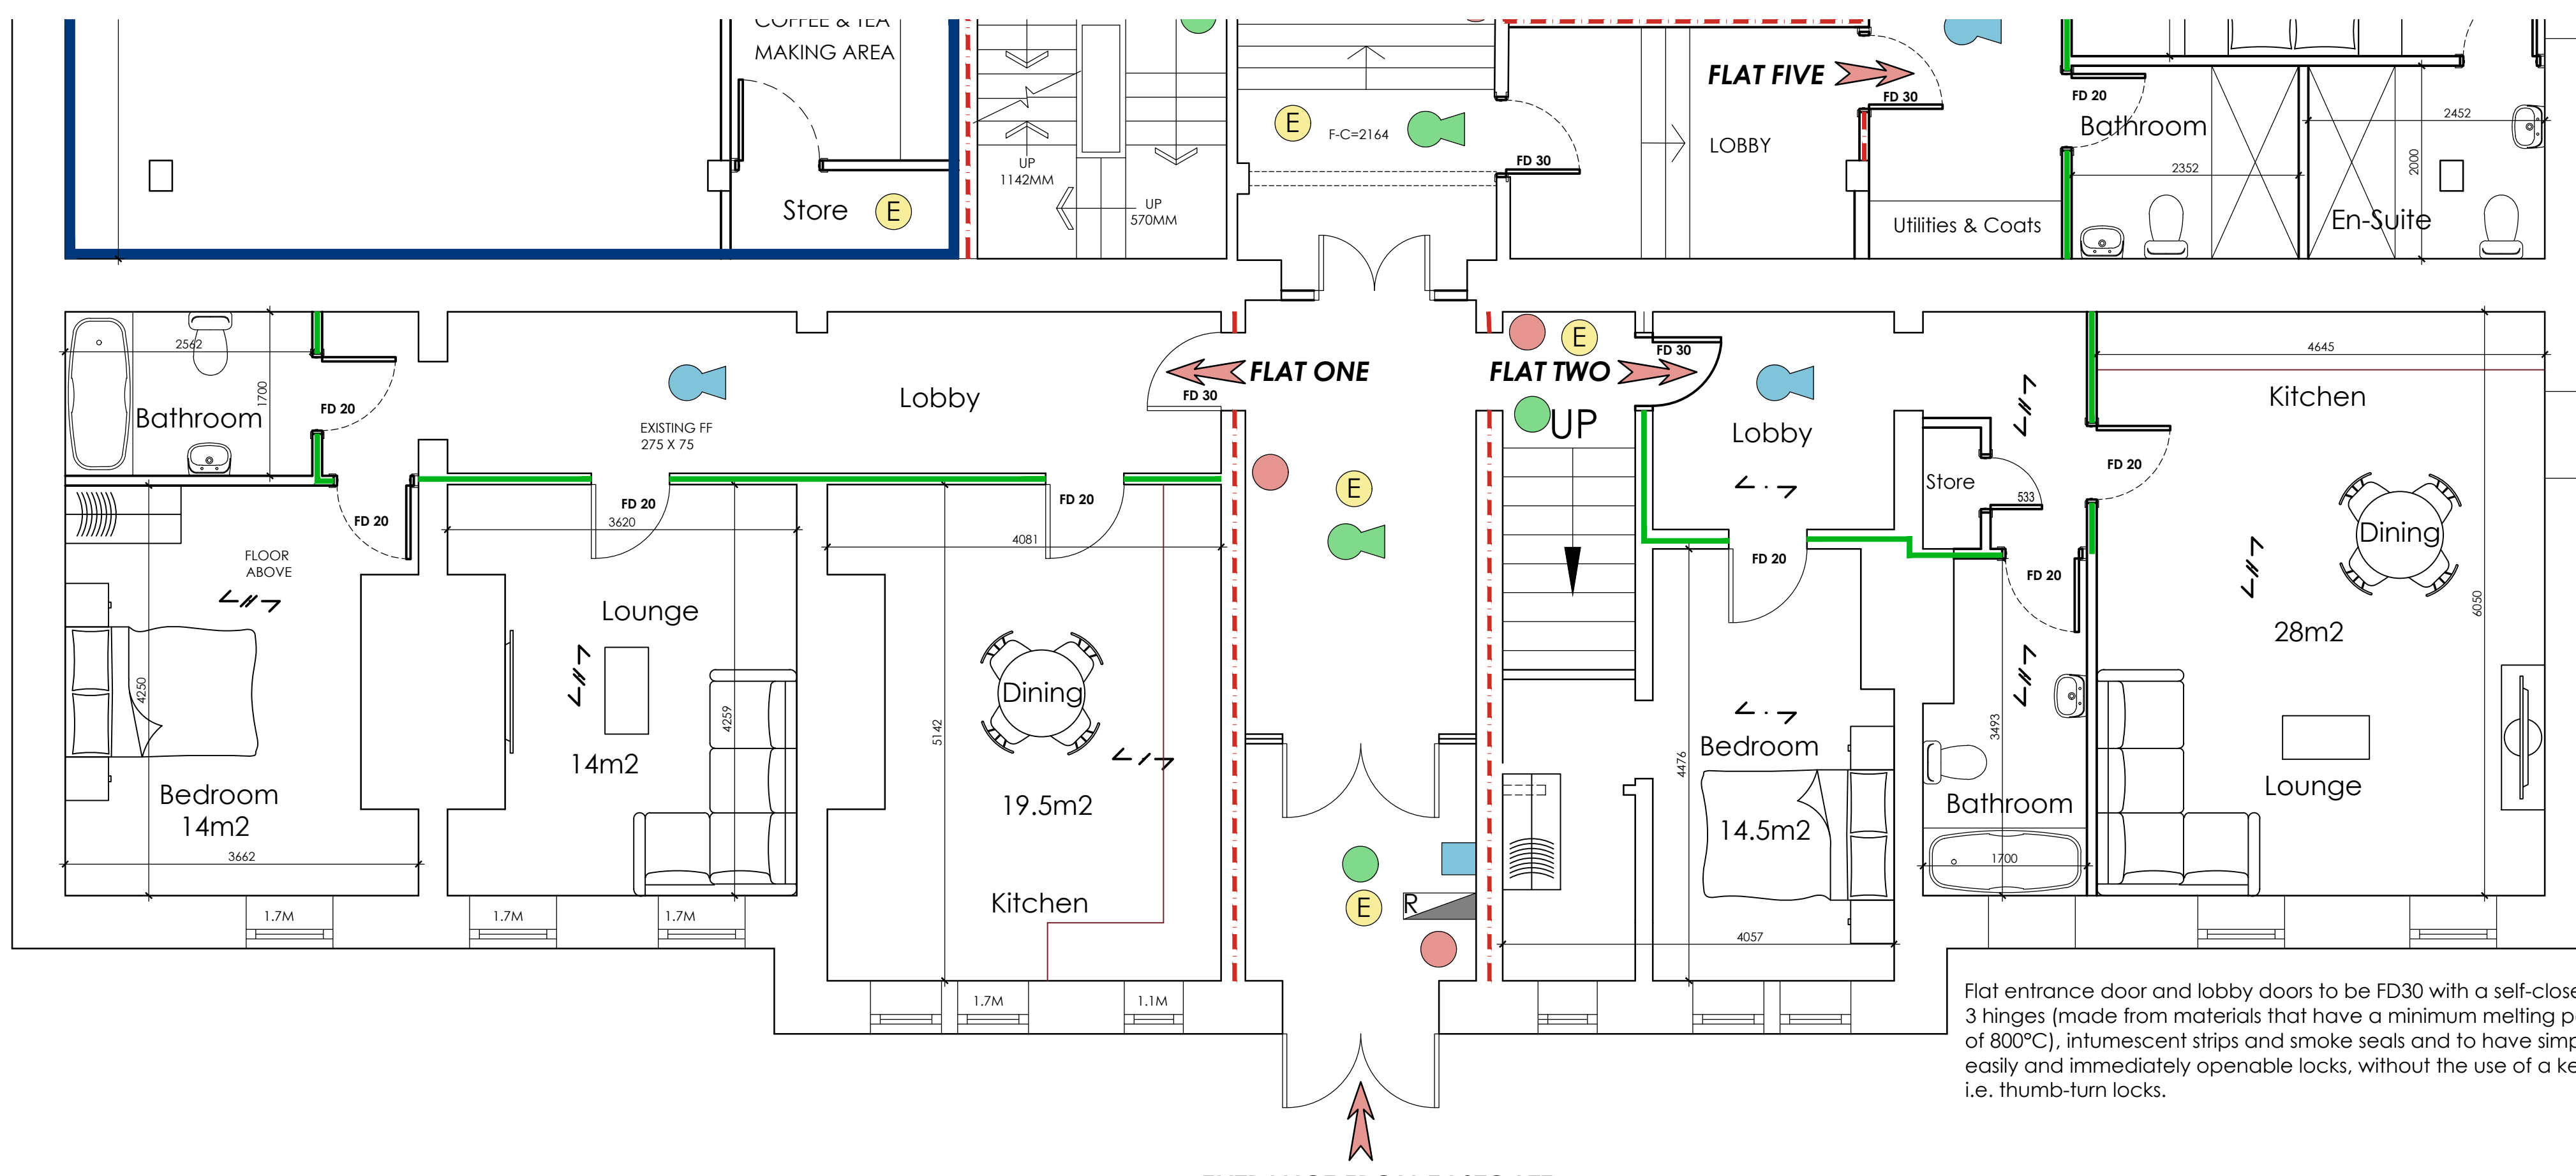

PROPOSED GROUND FLOOR PLAN
SCALE 1:50

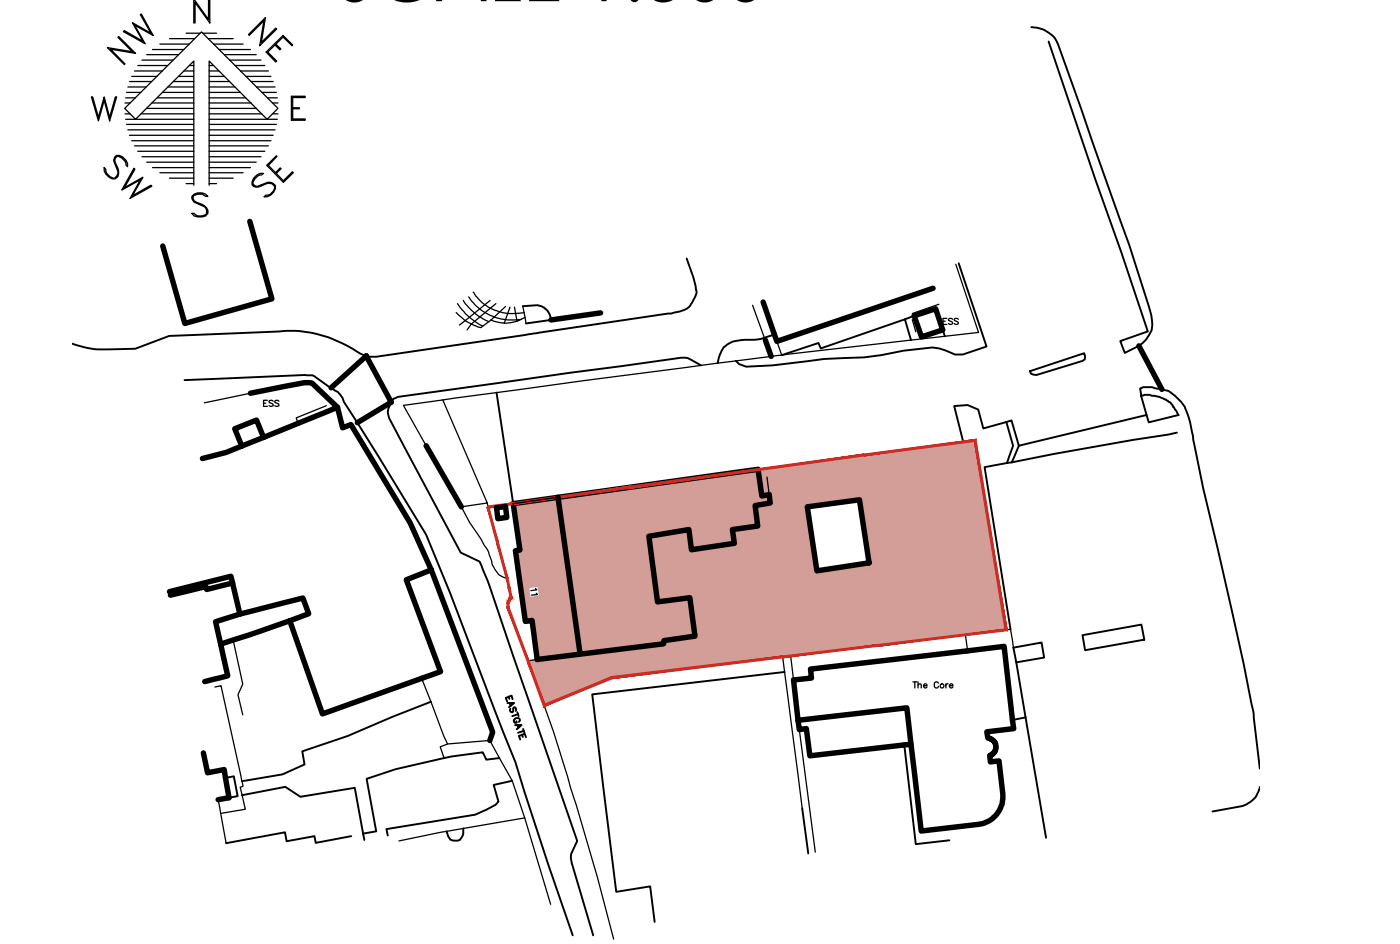

LOCATION PLAN
SCALE 1:1250

Flat entrance door and lobby doors to be FD30 with a self-closer, 3 hinges (made from materials that have a minimum melting point of 800°C), intumescent strips and smoke seals and to have simple, easily and immediately openable locks, without the use of a key i.e. thumb-turn locks.

 White Agus PARTNERSHIP			OFFICE ONE, 34 VICTORIA ROAD, BARNESLEY, S70 2BU			Phone: 01226 208482 Email: info@whiteaguspartnership.co.uk Web: www.whiteaguspartnership.co.uk		
ARCHITECTURAL SERVICES								
Project.				Client.				
PROPOSED WORKS AT DRILL HALL, 11 EASTGATE BARNESLEY, S70 2EW				MR S. WEBBER				
Drawing Title.				Date.		Scale.		
GROUND FLOOR PLANS				JANUARY 2023		1:50 & 1:100 @ A1		
				Ref.		Dwg. No.		
				22-140		01		
						Rev.		
						E		
Date	Suffix	Description		Date	Suffix	Description		
-	A	-						
31/08/2023	B	-						
30/01/2024	C	EXISTING STRUCTURE SHOWN						
14/10/2024	D	LAYOUT REVISED						
	E	FIRE NOTES ADDED						