


Site Location Plan  
@ 1:1000

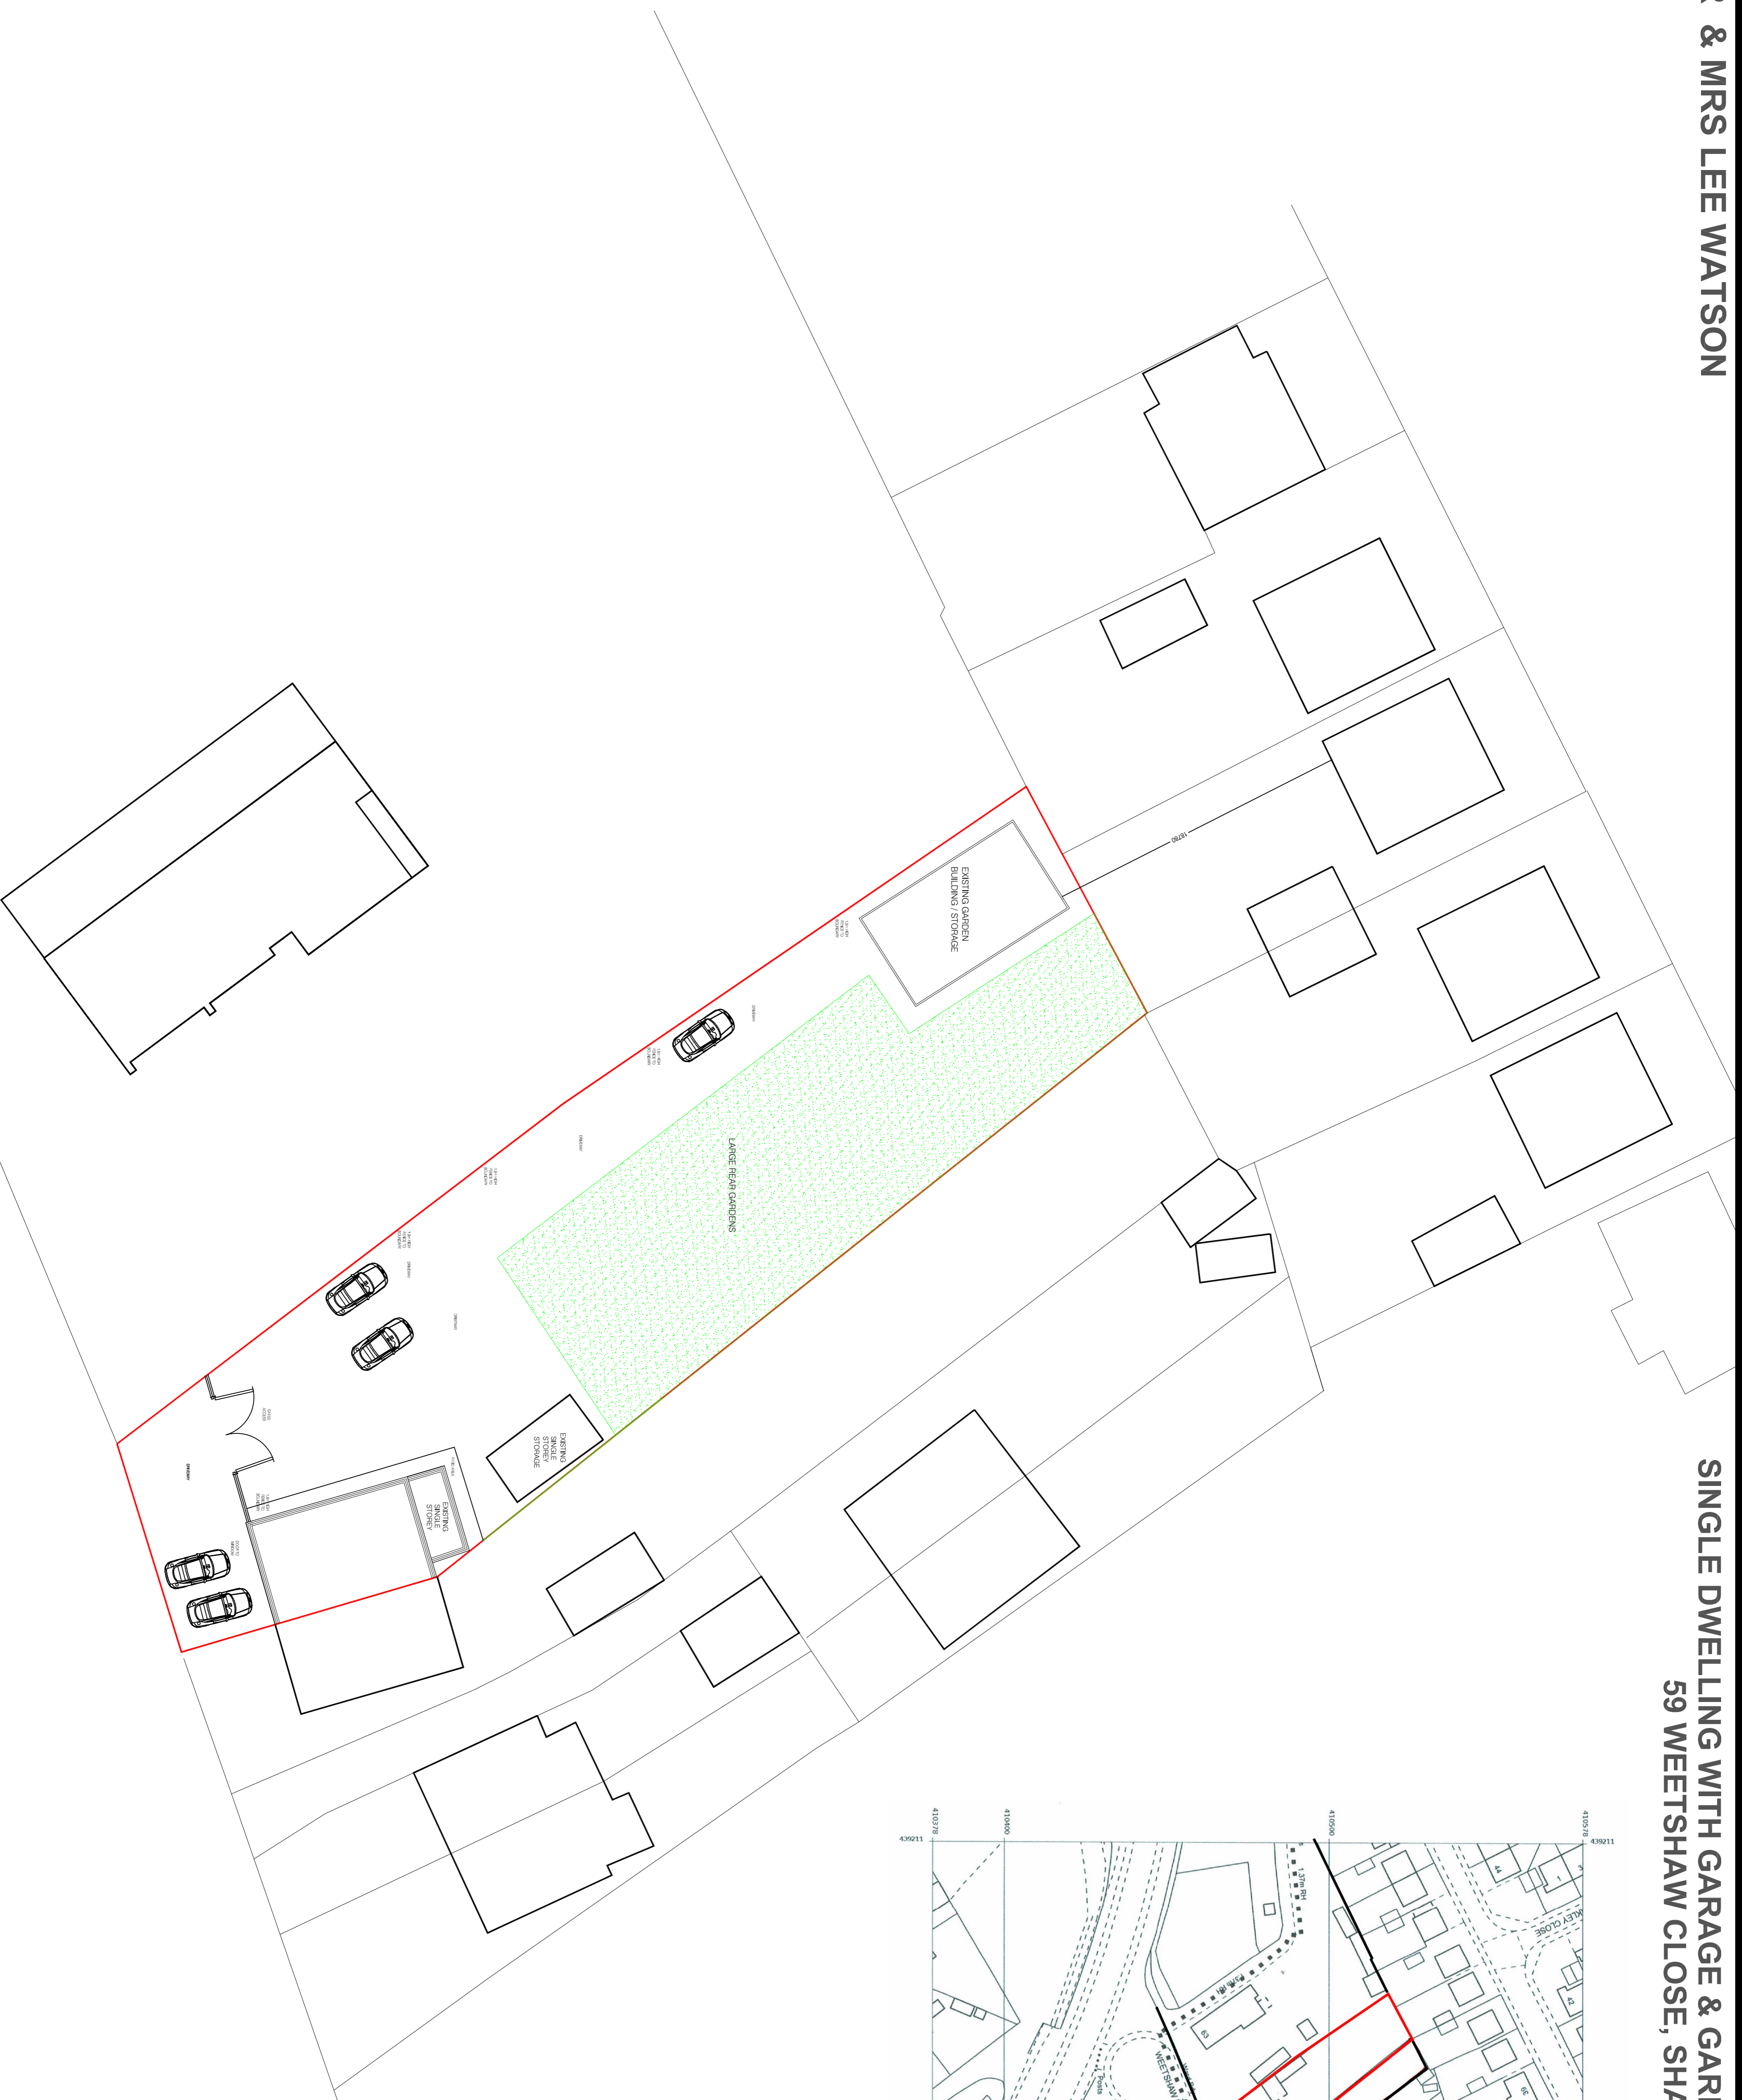

- Architectural design
- Planning & Building Regulations
- Landscape architecture
- 3D Visualisation & model making

**CLIENT**  
MR. & MRS. LEE WATSON

NEW BUILD HOME & GARAGE WITH  
DETACHED GARDEN BUILDING  
DRAWING OF  
LAND AT .59 WEETSHAW CLOSE  
SHAFTON, BARNSELEY, S72. 8PZ

EXISTING SITE PLAN

drawing no	rev	date
DWG-004	-	JUNE-2022
scale	drawn	checked date
1:200@A1	SMT	LW
		checked date
		JUNE-2022