



E1

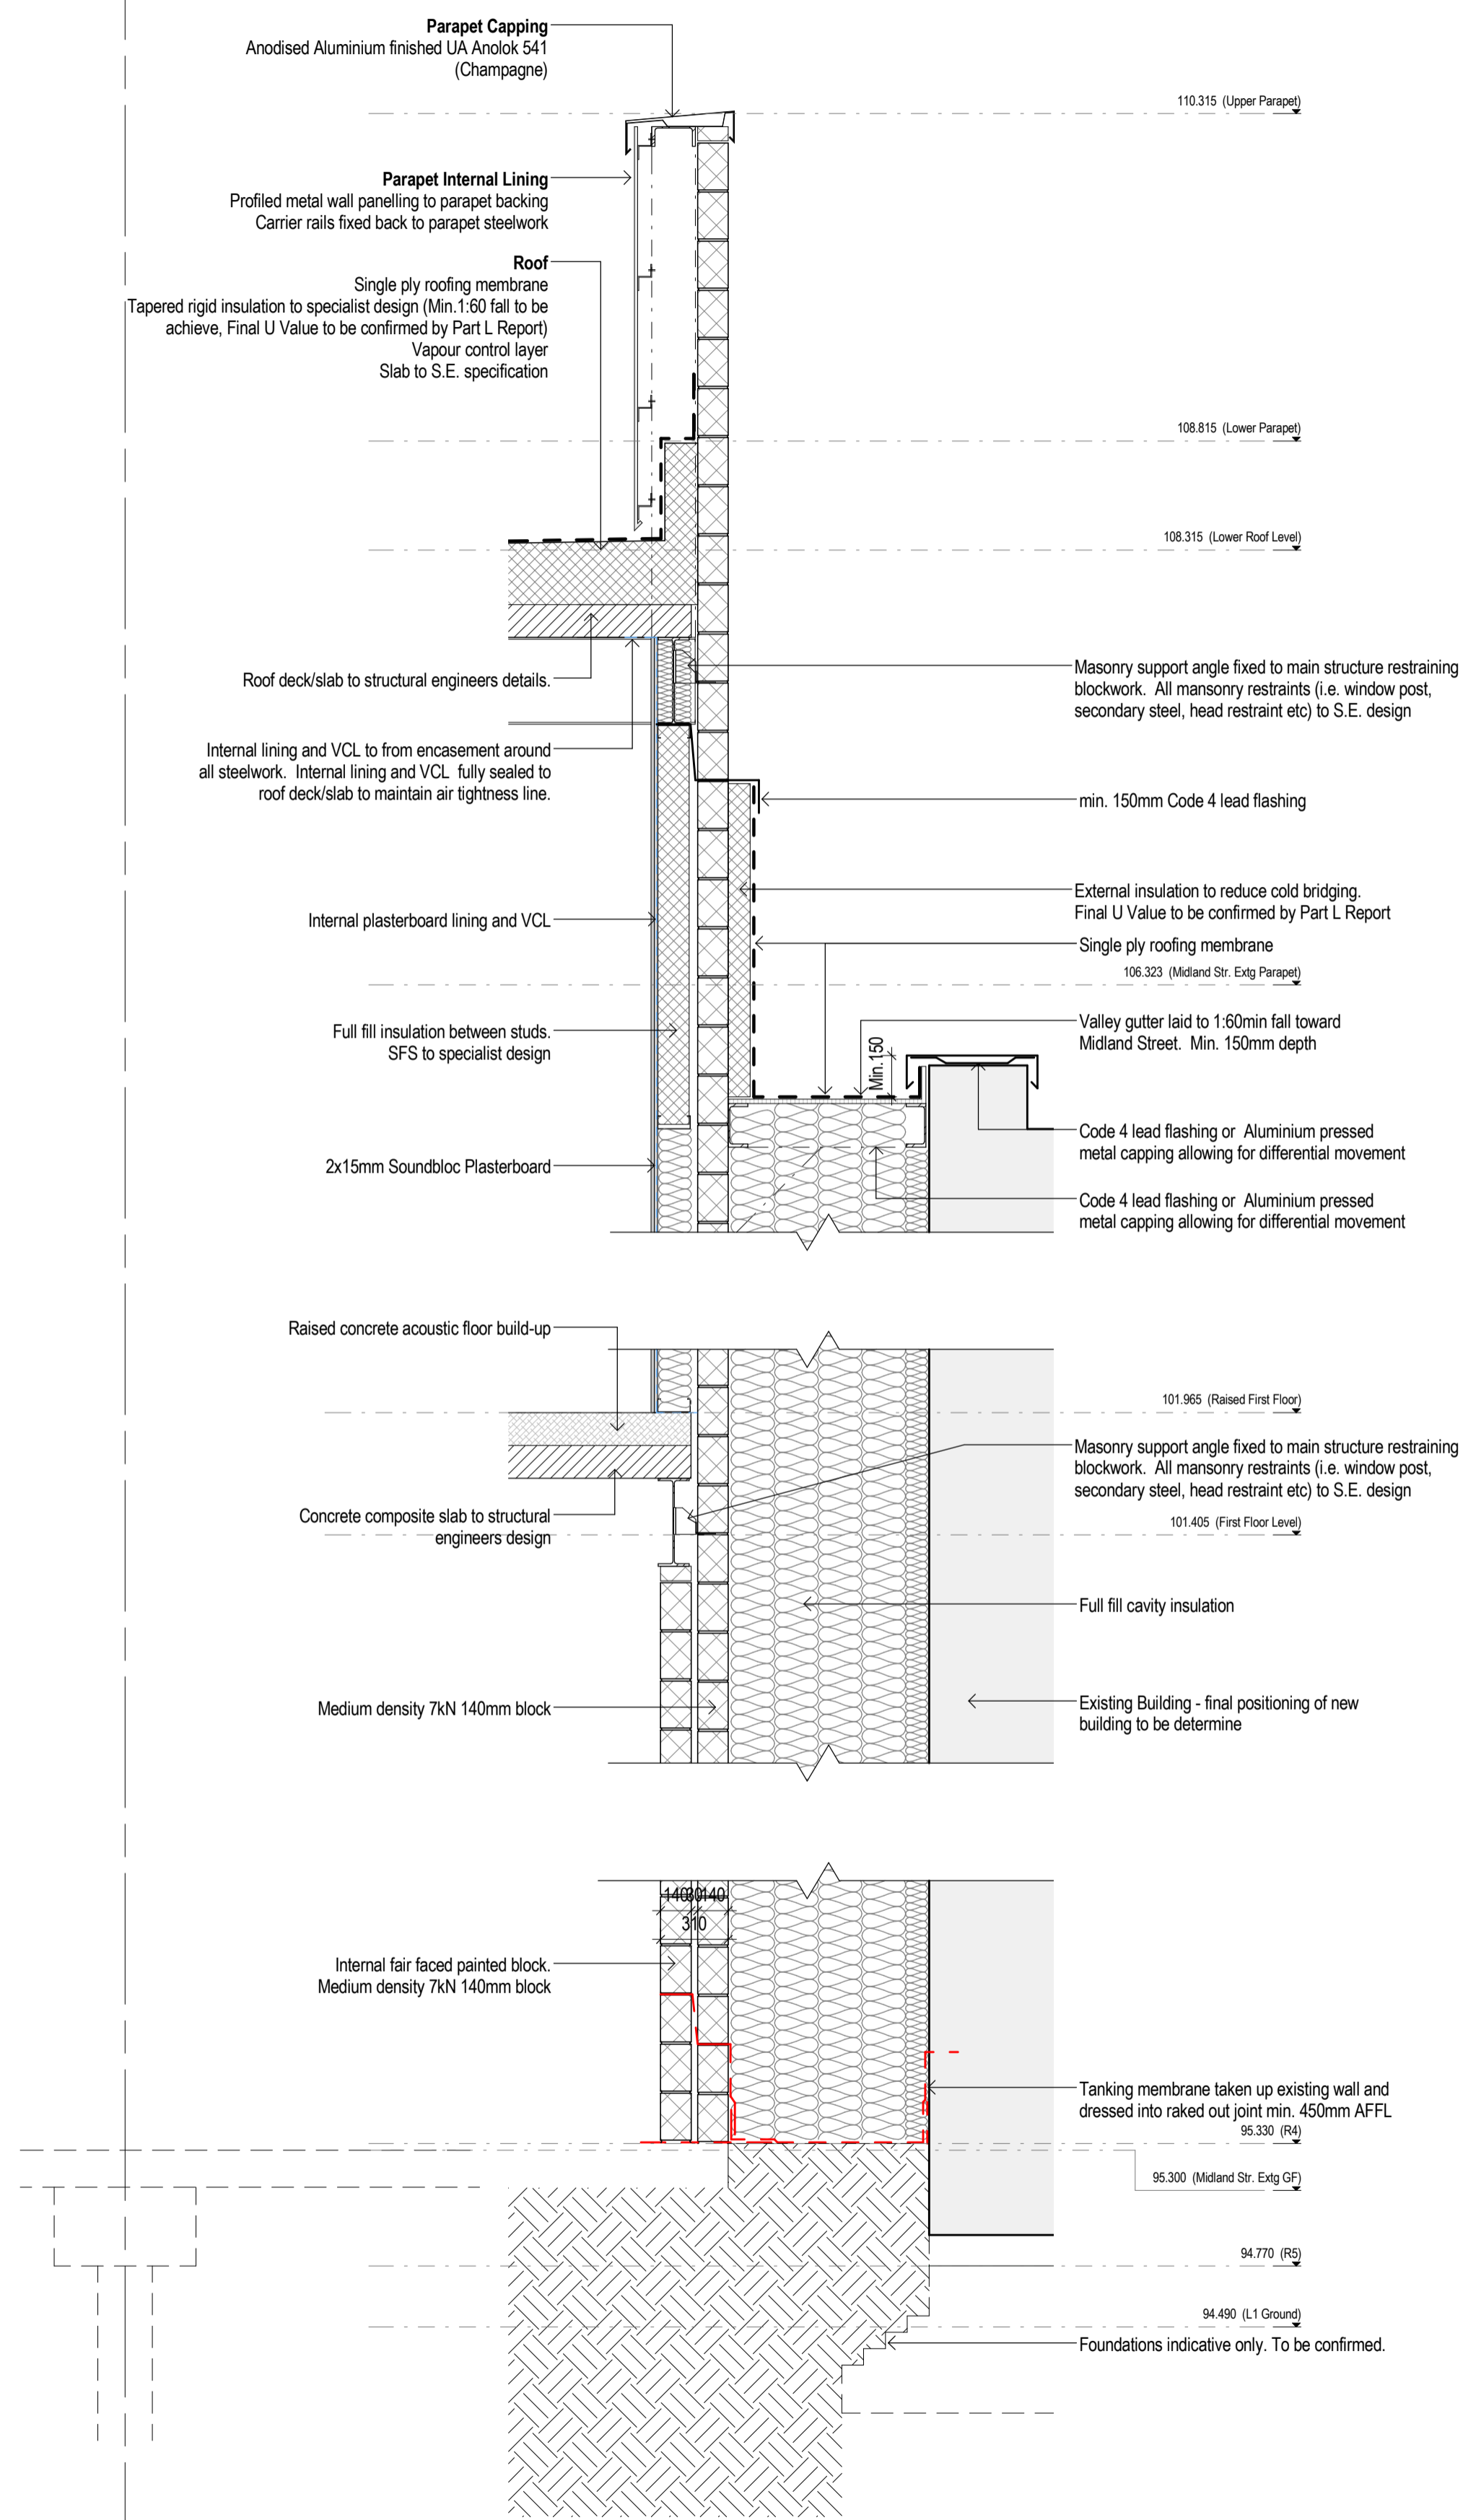

Section 13
1 : 25

Notes:
 • This drawing is copyright.
 • Do not scale dimensions from this drawing.
 • This drawing is to be read in conjunction with all other relevant drawings.
 • All discrepancies on this drawing are to be reported to the architect.
 • Do not modify any element of this drawing.
 • Use drawing only for purpose(s) issued.

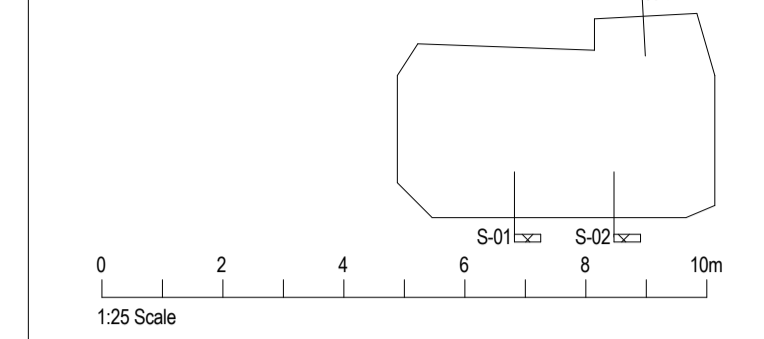

- The following external model files are included within this drawing:
- Concrete In-Situ
 - Steel
 - Aluminium
 - Blockwork
 - Screed
 - Rigid Insulation
 - Insulation Roll
 - Finished Timber
 - Plasterboard
 - Felt
 - Plywood

Rev	Date	Revision Notes	Dr	RV
3	12/04/17	Planning Issue	PM	EA
2	03/02/17	Stage 3 Pricing Issue	PM	EA
1	23/12/16	Initial Stage 3 Issue	SCA	AG

Client: Turner and Townsend



Project: Better Barnsley Town Centre Phase 2

Drawing Title: Wall Section N-01 North Facade/Party Wall - Grid 9/F

Job Number 50727	Drawing Originated Date Dec 2016	PAS 1192 Status Code
Scale@A1 As indicated	Purpose Planning	
Drawing Number BBTC_IBI_D2_A_F100_DT_N_01	Revision 3	