


DO NOT SCALE FROM THIS DRAWING. ALL DIMENSIONS TO BE CHECKED ON SITE BY CONTRACTOR. REPORT ANY DISCREPANCIES TO DRAWING AUTHOR AND PROPERTY SERVICES TEAM. DRAWING OR CONTENTS SHOULD NOT BE DUPLICATED WITHOUT PRIOR CONSENT.


DRAWING TO BE READ IN CONJUNCTION WITH ALL OTHER PROJECT DOCUMENTS INCLUDING BUT NOT LIMITED TO DRAWINGS, SPECIFICATIONS, SCHEDULES




NOTES

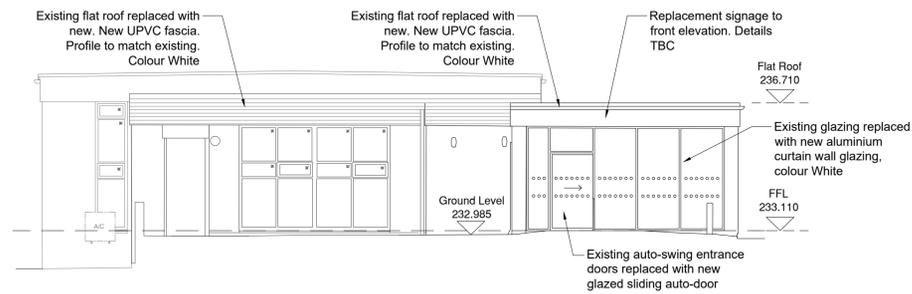

**01 Northwest Elevation**  
1:100

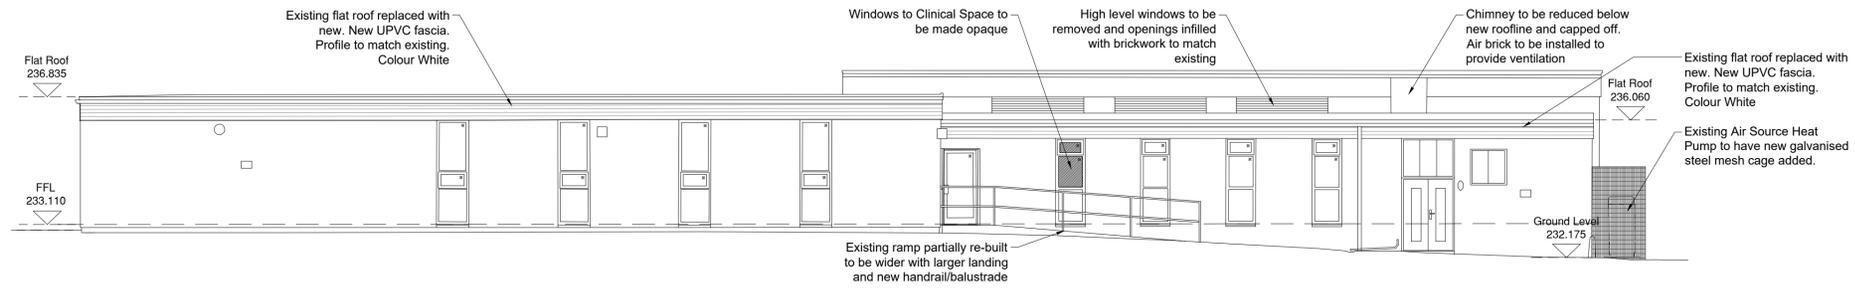

**02 Southwest Elevation**  
1:100

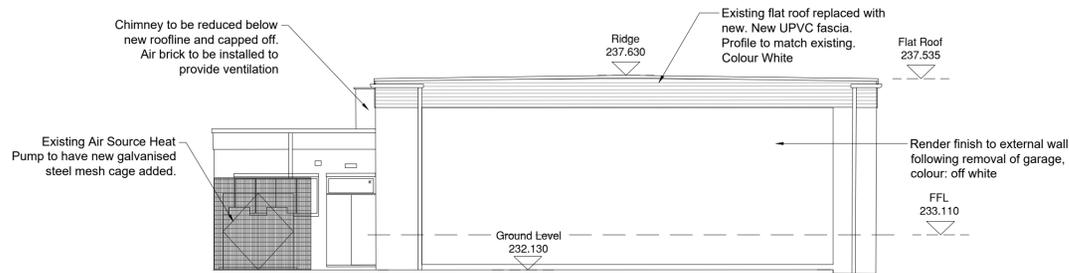

**03 Southeast Elevation**  
1:100



**04 Northeast Elevation**  
1:100

P3	Wall shown rendered to South-East elevation following demolition of garage.	13/08/25	BST
P2	Curtain wall glazing shown to be replaced to front elevation.	26/06/25	BST
P1	First Issue	27/05/25	BST
Rev	Notes	Date	Issued By



SERVICE		
Property Services & Libraries		
PROJECT		
Penistone Library Refurbishment		
TITLE		
Proposed Elevations		
PROJECT REF	DRAWING REFERENCE	REV
	P16	P3
SCALE	DISCIPLINE	SHEET SIZE
1:100	ARCHITECTURE	A1
PURPOSE OF ISSUE	PLANNING APPROVAL	Drawn Checked
		BST