





**PROPOSED
FRONT ELEVATION**
SCALE 1:100

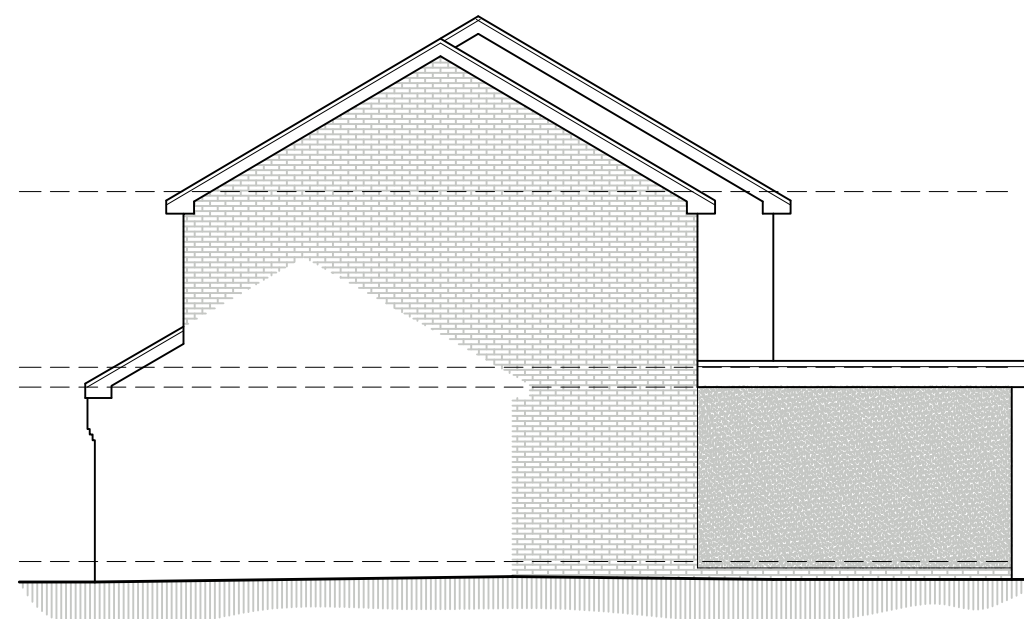

**PROPOSED
SIDE ELEVATION**
SCALE 1:100




**PROPOSED
REAR ELEVATION**
SCALE 1:100

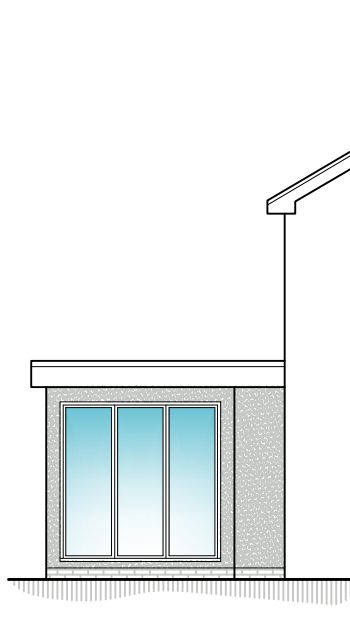

**PROPOSED
SIDE ELEVATION**
SCALE 1:100



**EXISTING
FRONT ELEVATION**
SCALE 1:100

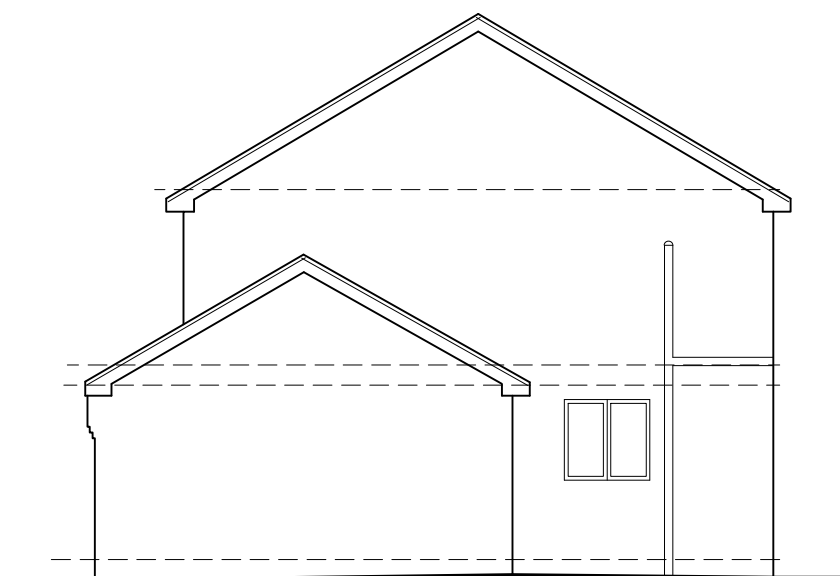



**EXISTING
SIDE ELEVATION**
SCALE 1:100




**EXISTING
REAR ELEVATION**
SCALE 1:100



LOCATION PLAN
SCALE 1:1250

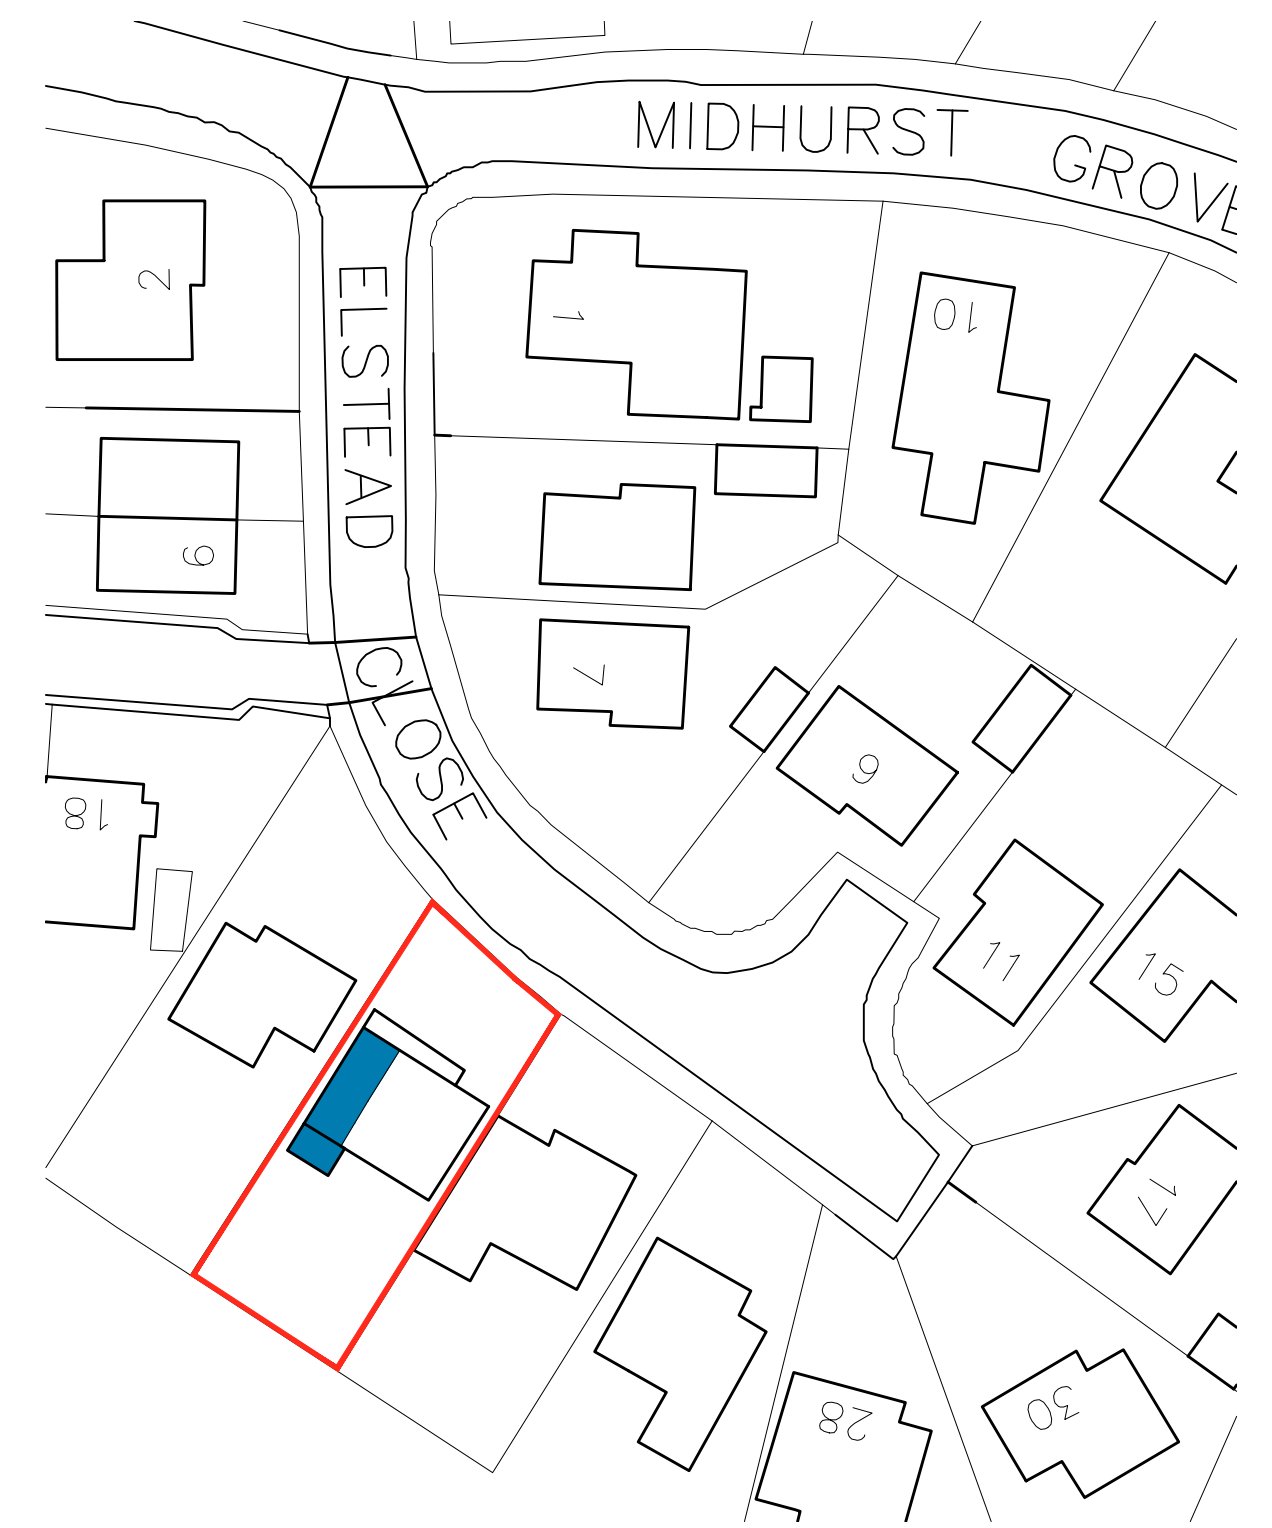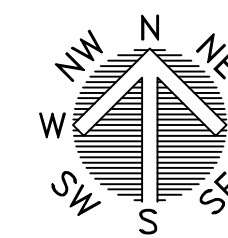


BLOCK PLAN
SCALE 1:500

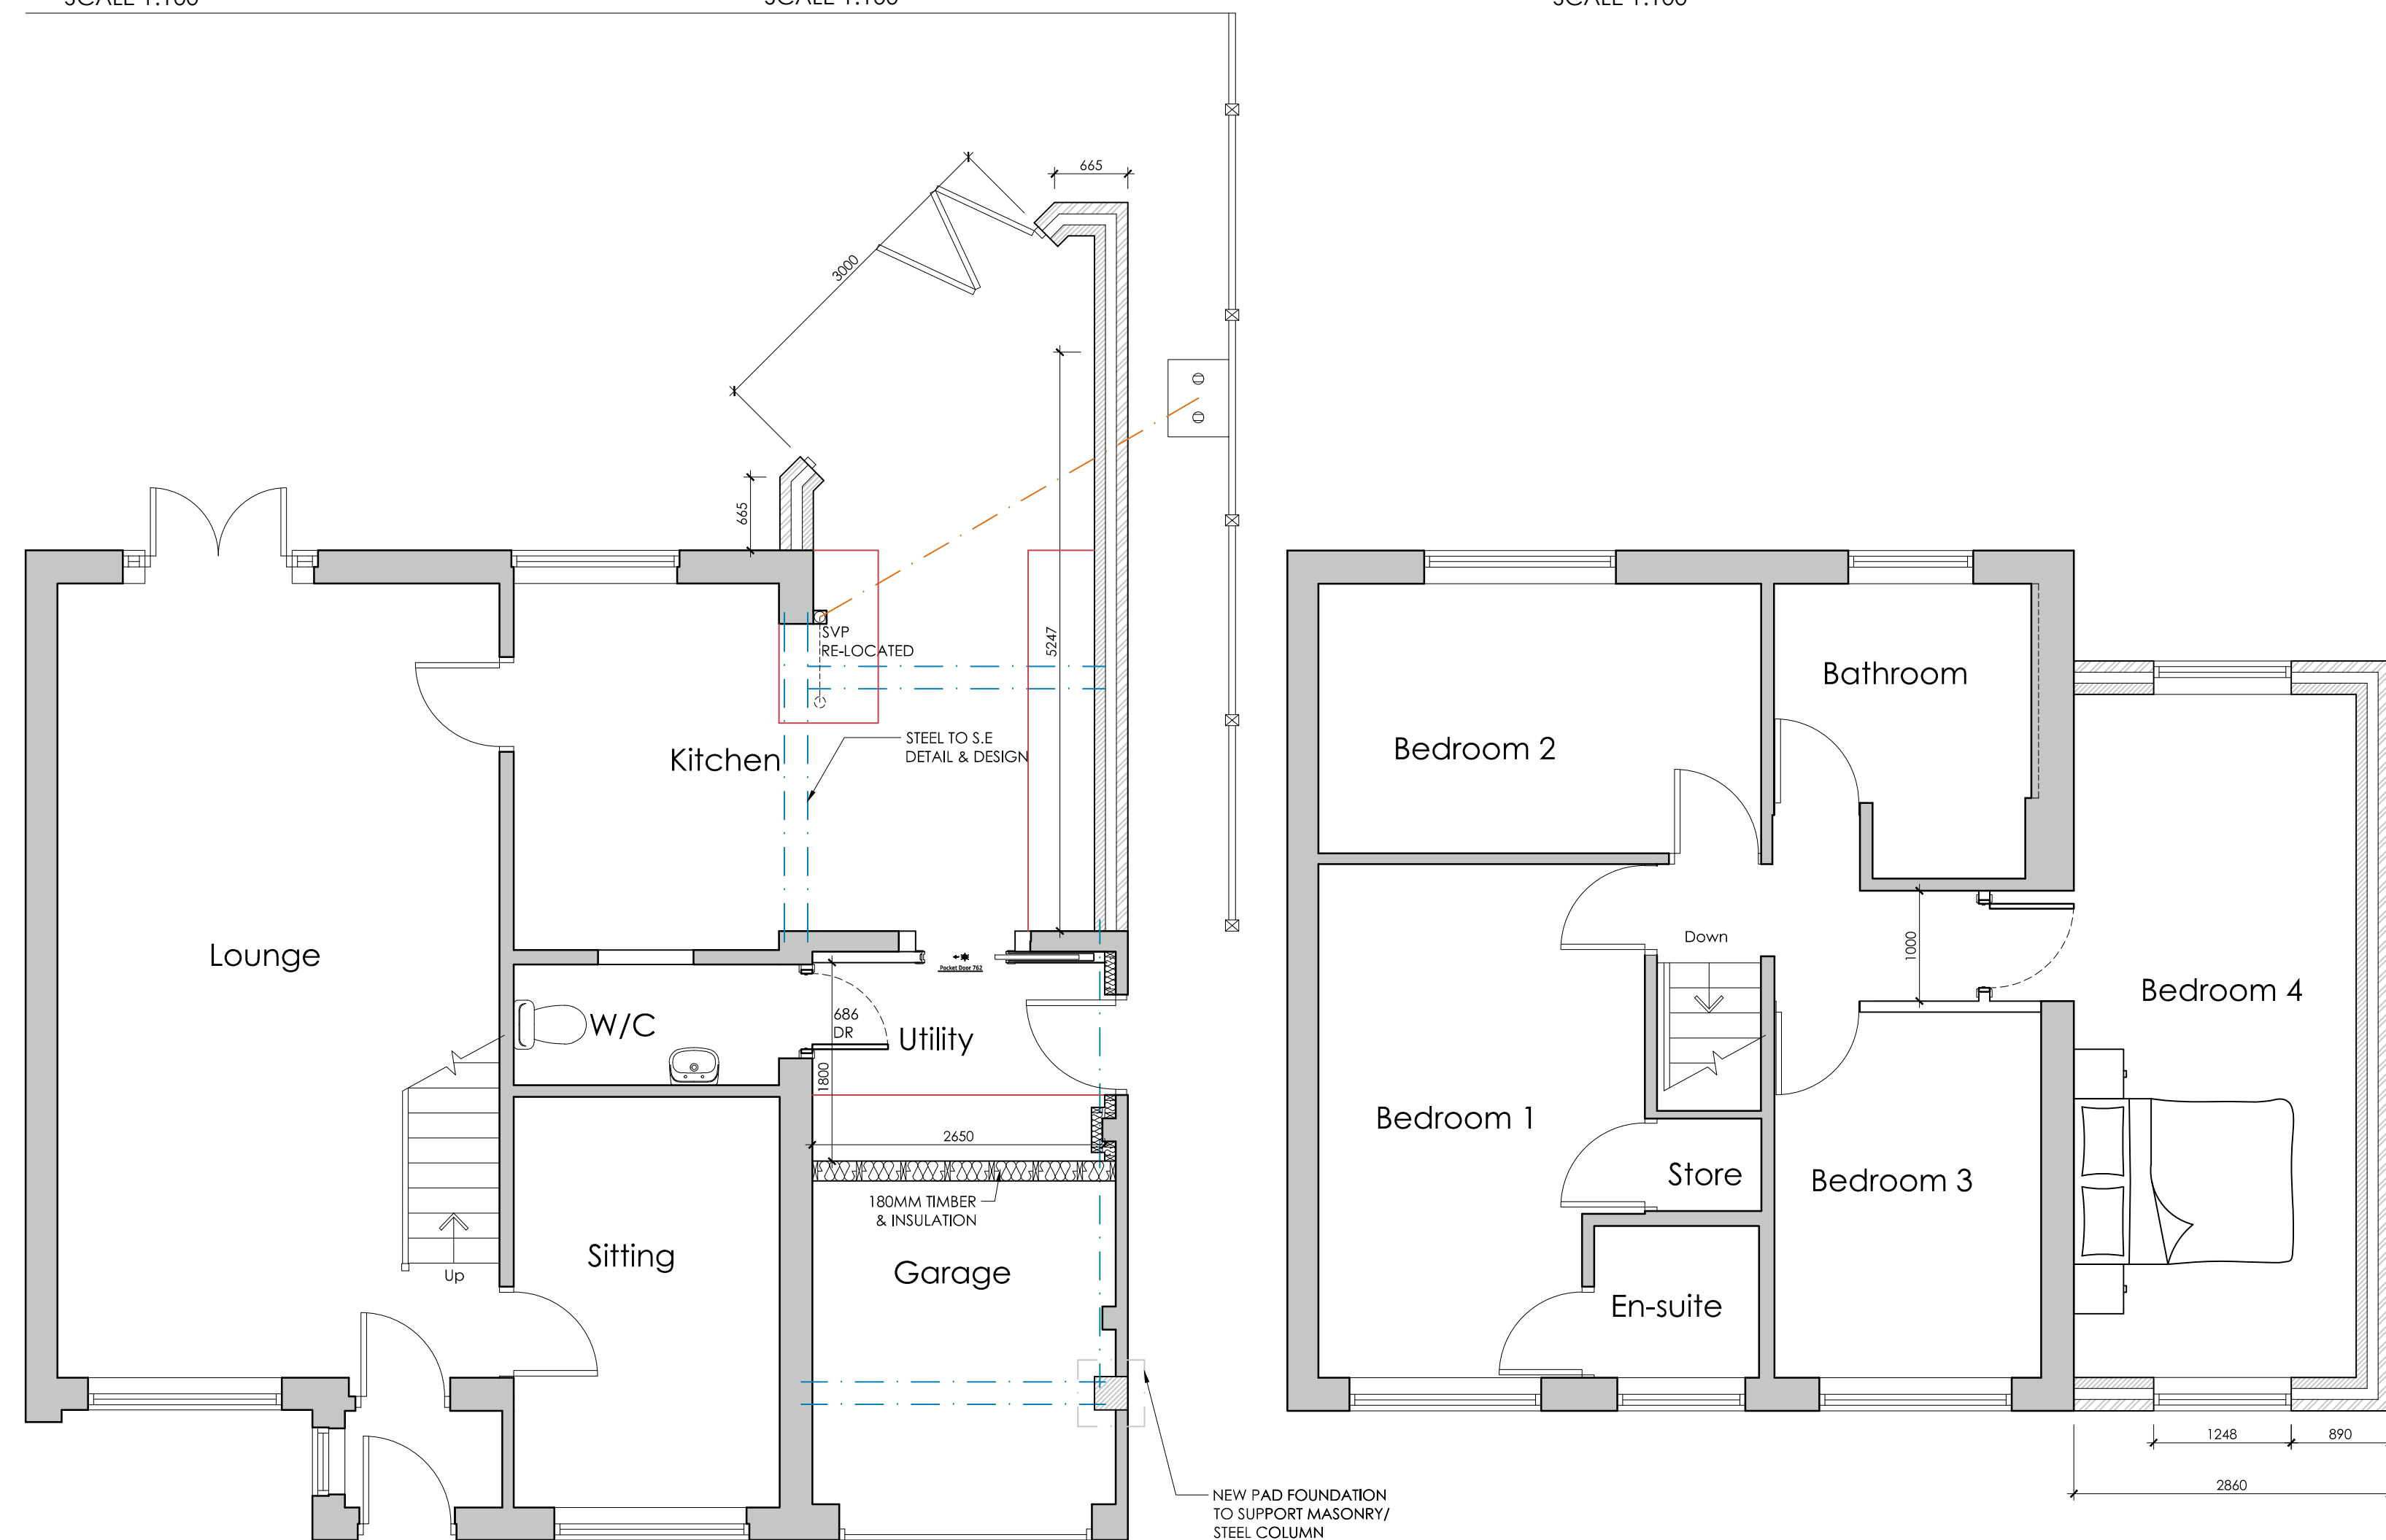


**PROPOSED GROUND
FLOOR PLAN**
SCALE 1:50

**PROPOSED FIRST
FLOOR PLAN**
SCALE 1:50

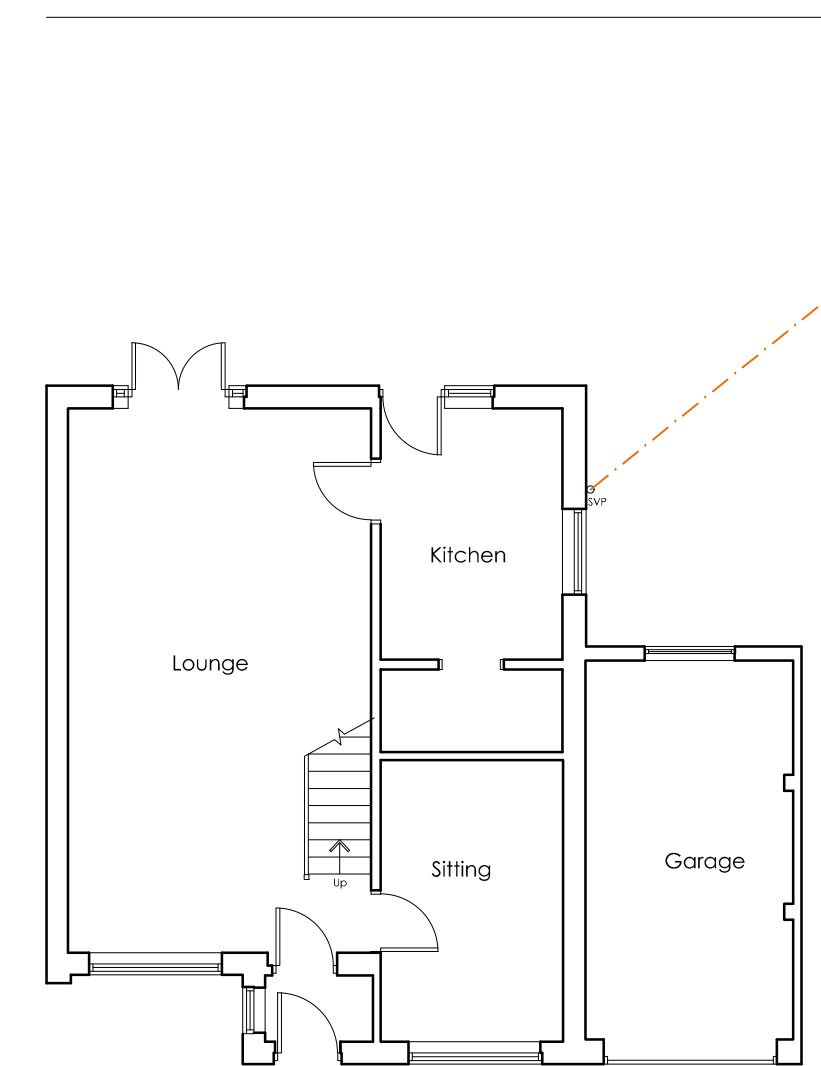

**EXISTING GROUND
FLOOR PLAN**
SCALE 1:100

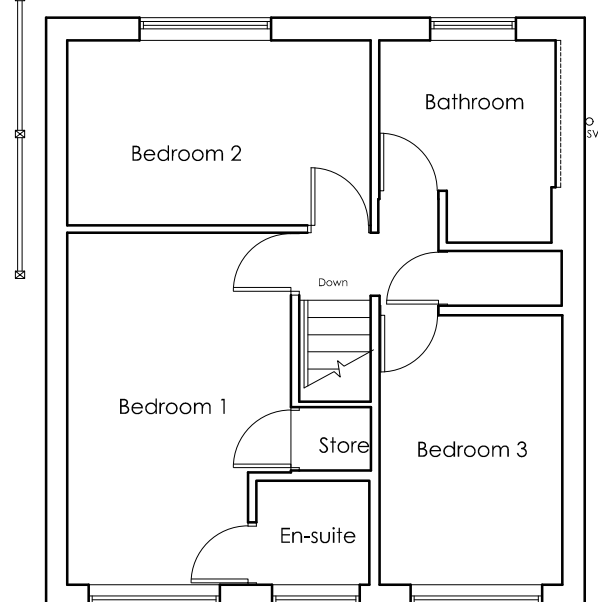

**EXISTING FIRST
FLOOR PLAN**
SCALE 1:100

 WhiteAgus PARTNERSHIP			OFFICE ONE, 34 VICTORIA ROAD, BARNLEY, S70 2BU			Phone: 01226 208482 Email: info@whiteaguspартnership.co.uk Web: www.whiteaguspартnership.co.uk			
ARCHITECTURAL SERVICES									
Project.						Client.			
PROPOSED EXTENSION AT 22 ELSTEAD CLOSE BARUGH GREEN, S75 1NB						MR STEPHEN NEWTON			
Drawing Title.						Date.		Scale.	
PLANS AND ELEVATIONS OPTION 2						JUNE 2022		1:50 & 1:100 @ A1	
						Ref.		Dwg. No.	
						22-044		02	
Date						Suffix		Description	