




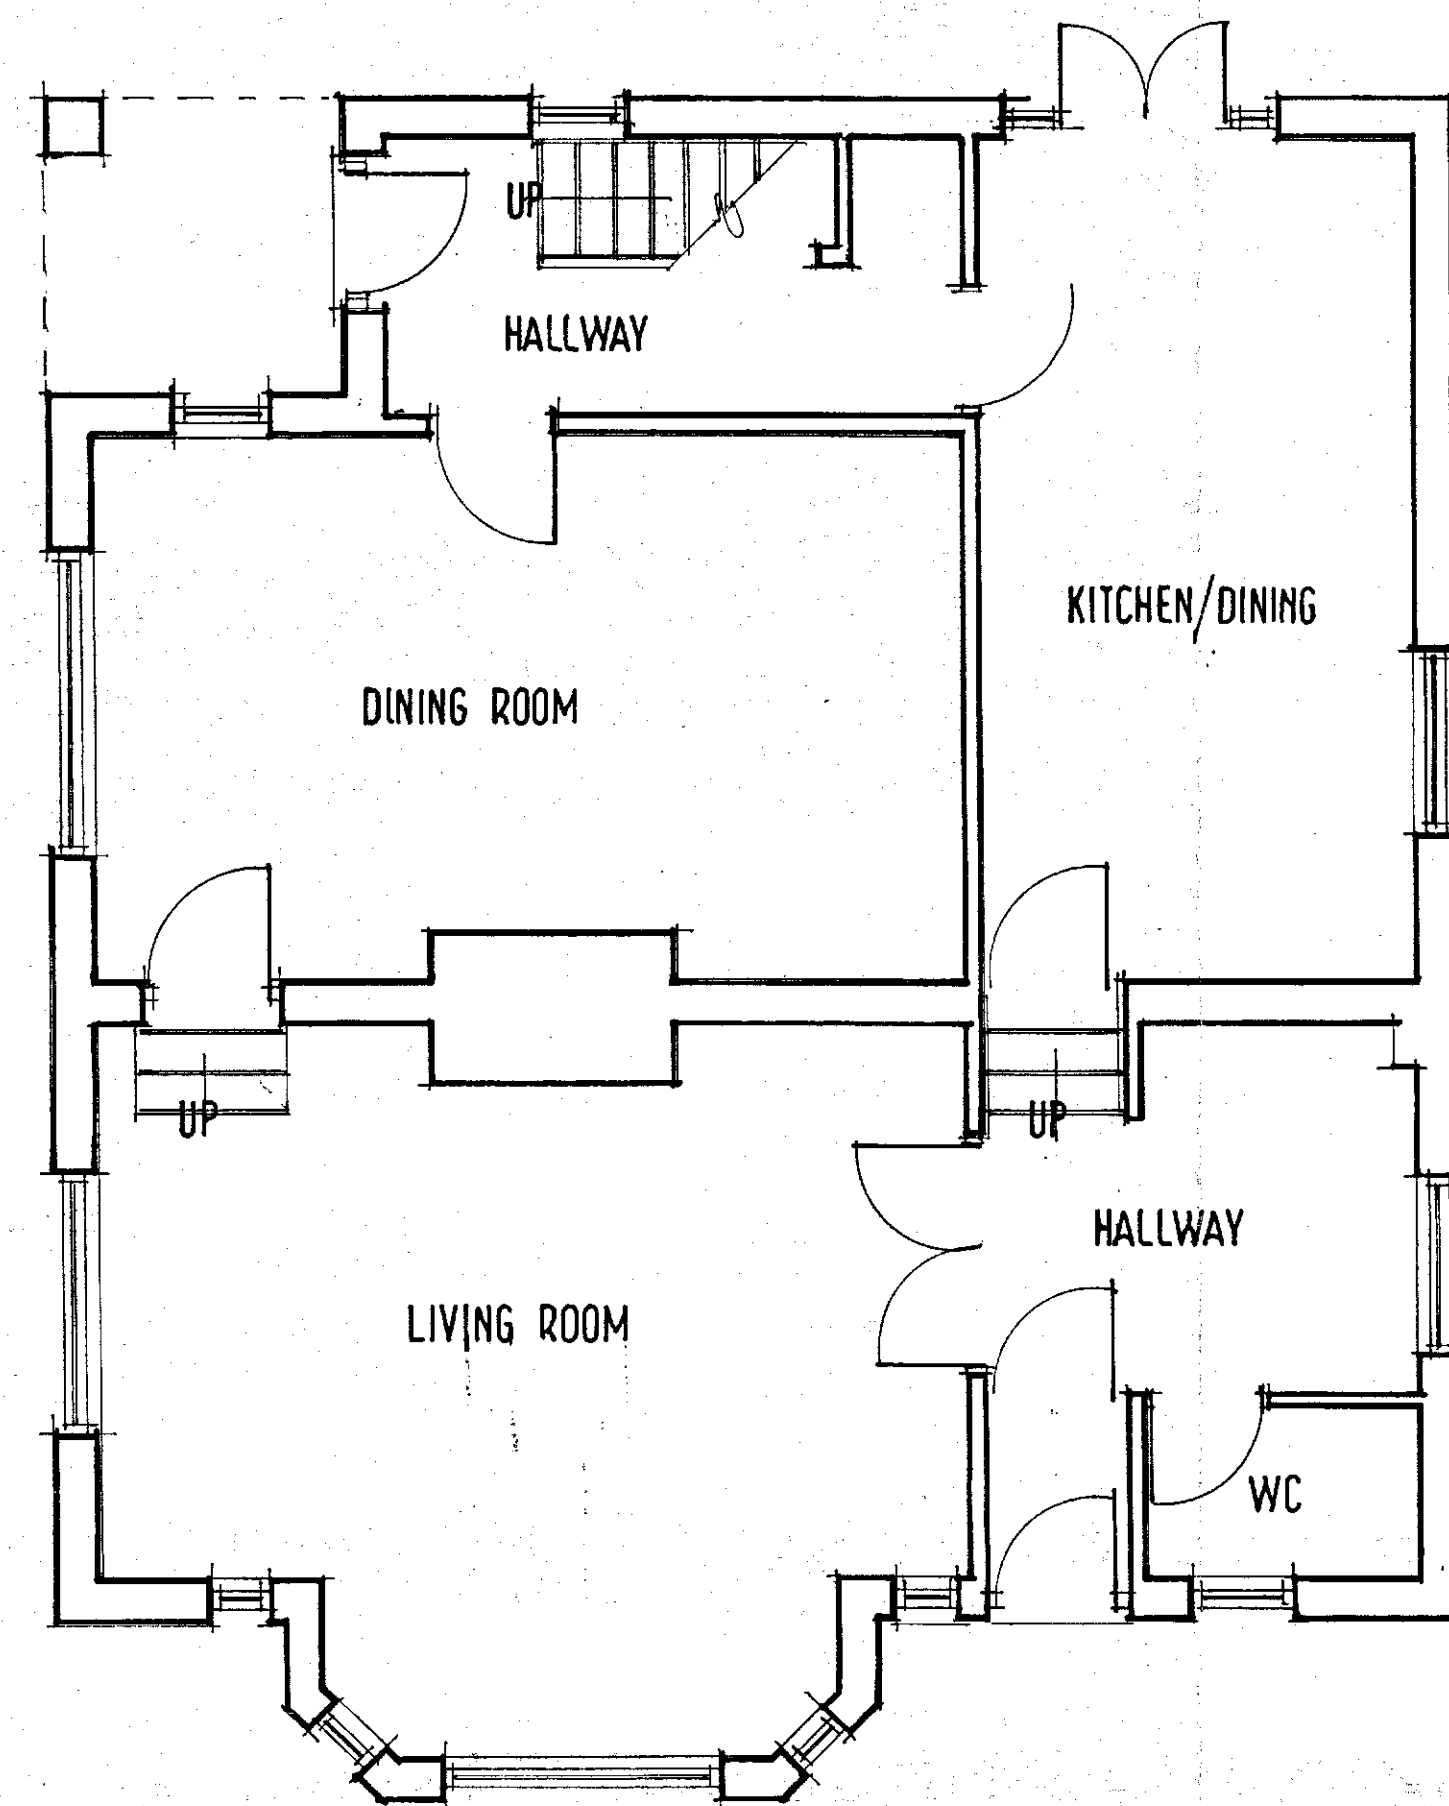


GROUND FLOOR AS EXISTING

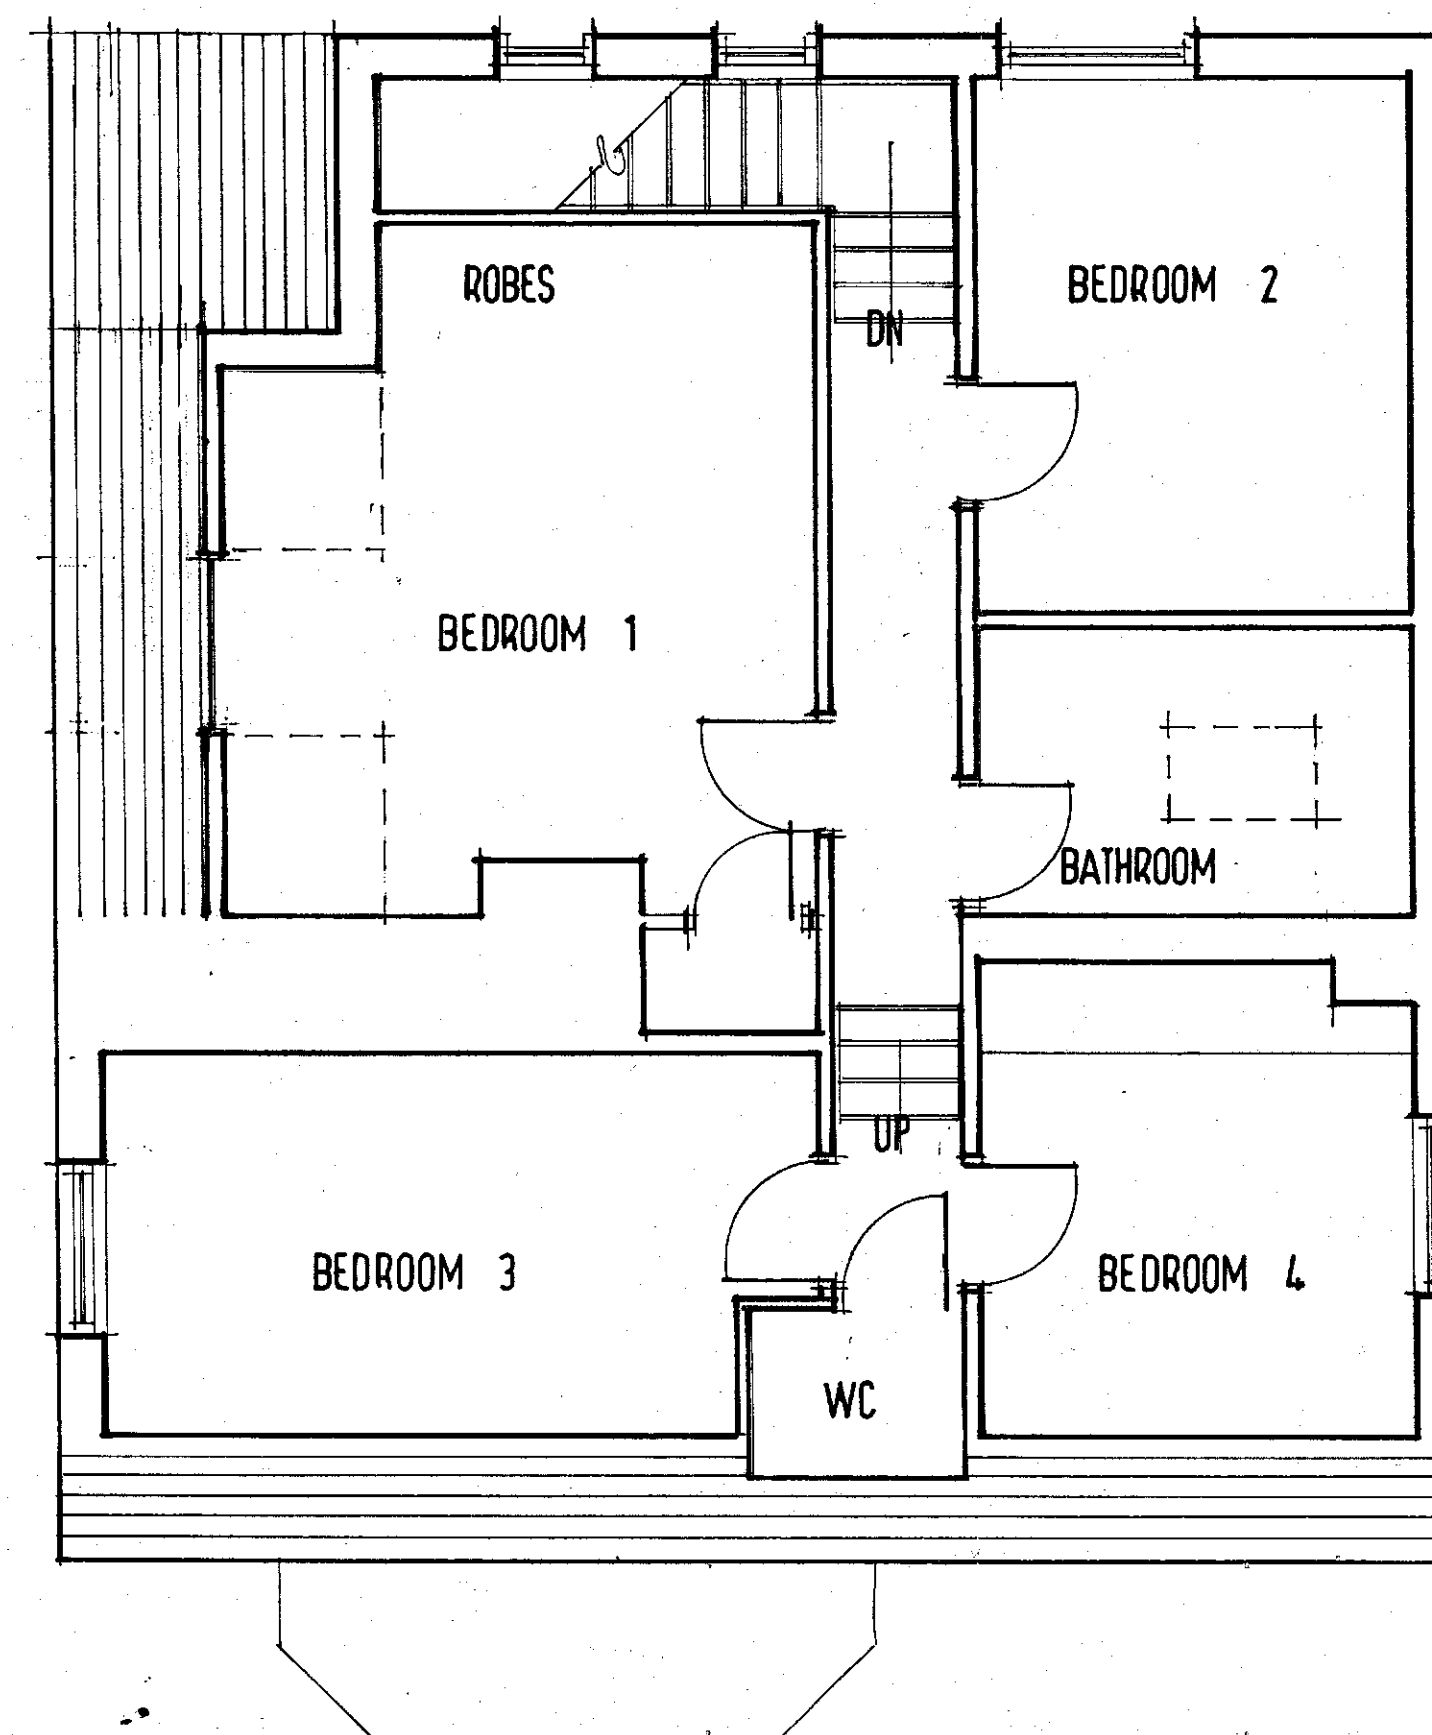


FIRST FLOOR EXISTING

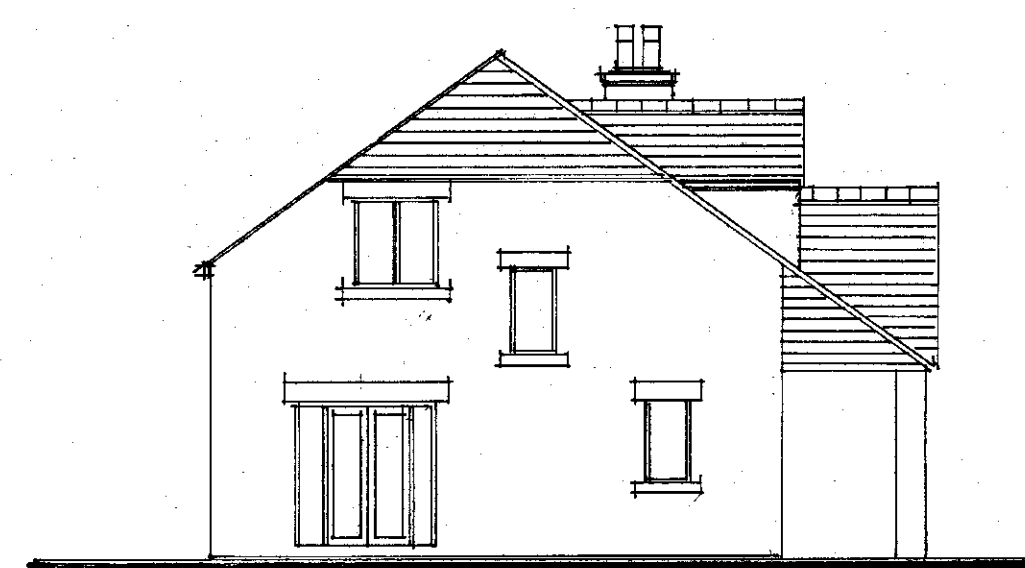

SIDE ELEVATION

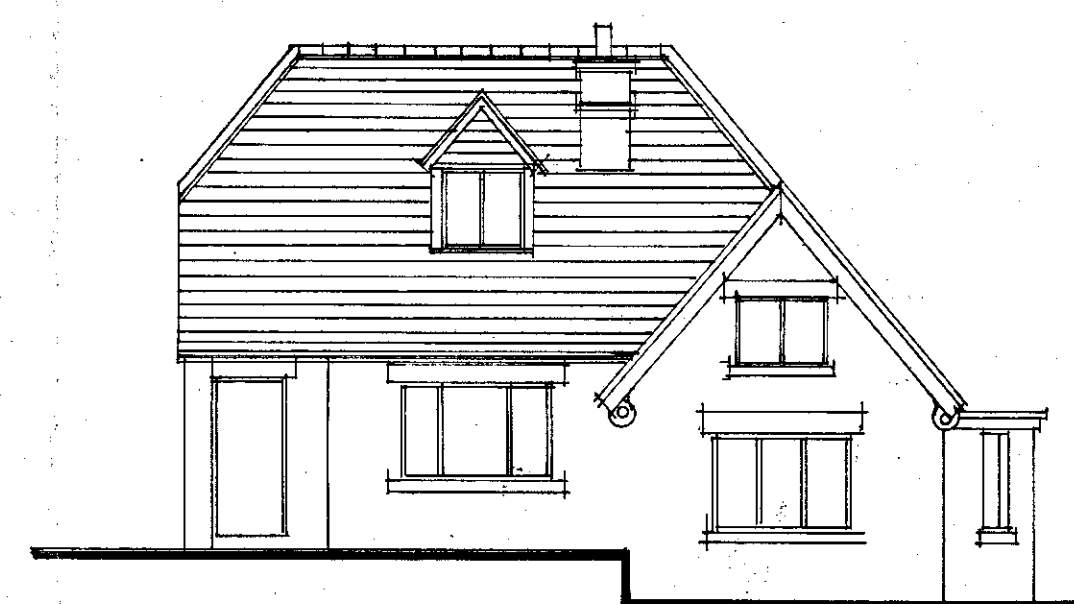

FRONT ELEVATION

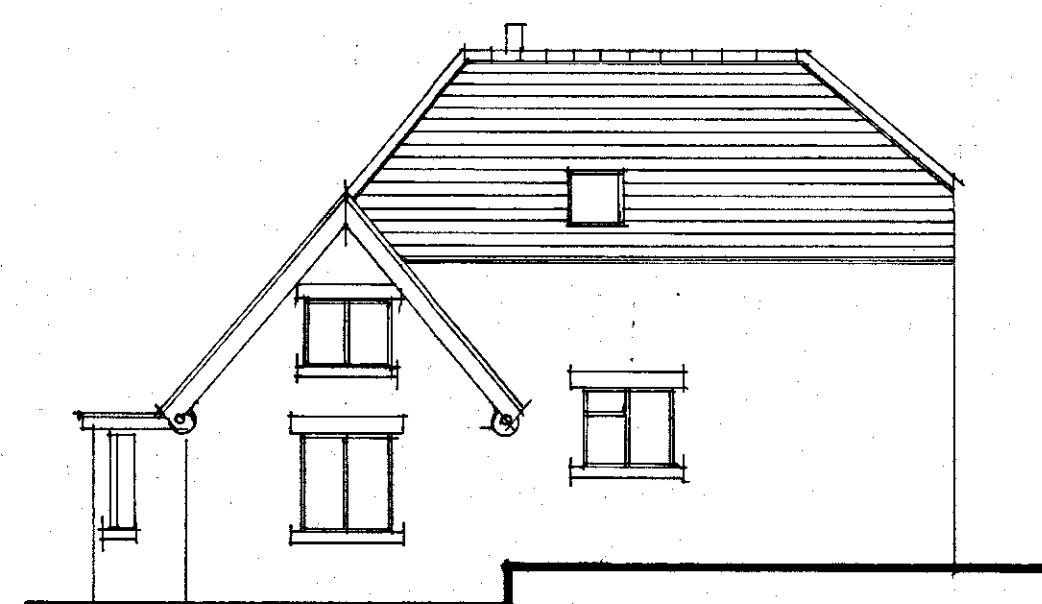

REAR ELEVATION




SIDE ELEVATION


AS EXISTING

OAK WOOD COTTAGE LODGE
WELL HILL LANE
GREENMOOR
SHEFFIELD
S 35 7 DP


2015 : 11

SCALE 1:50 1:100
DATE JAN 2015
DRAWN R HARRIS

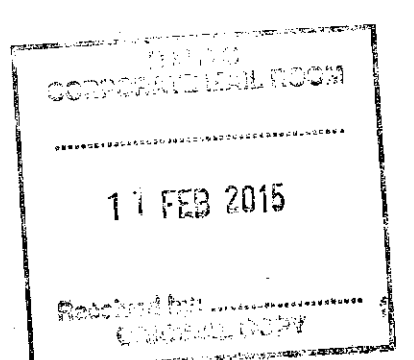


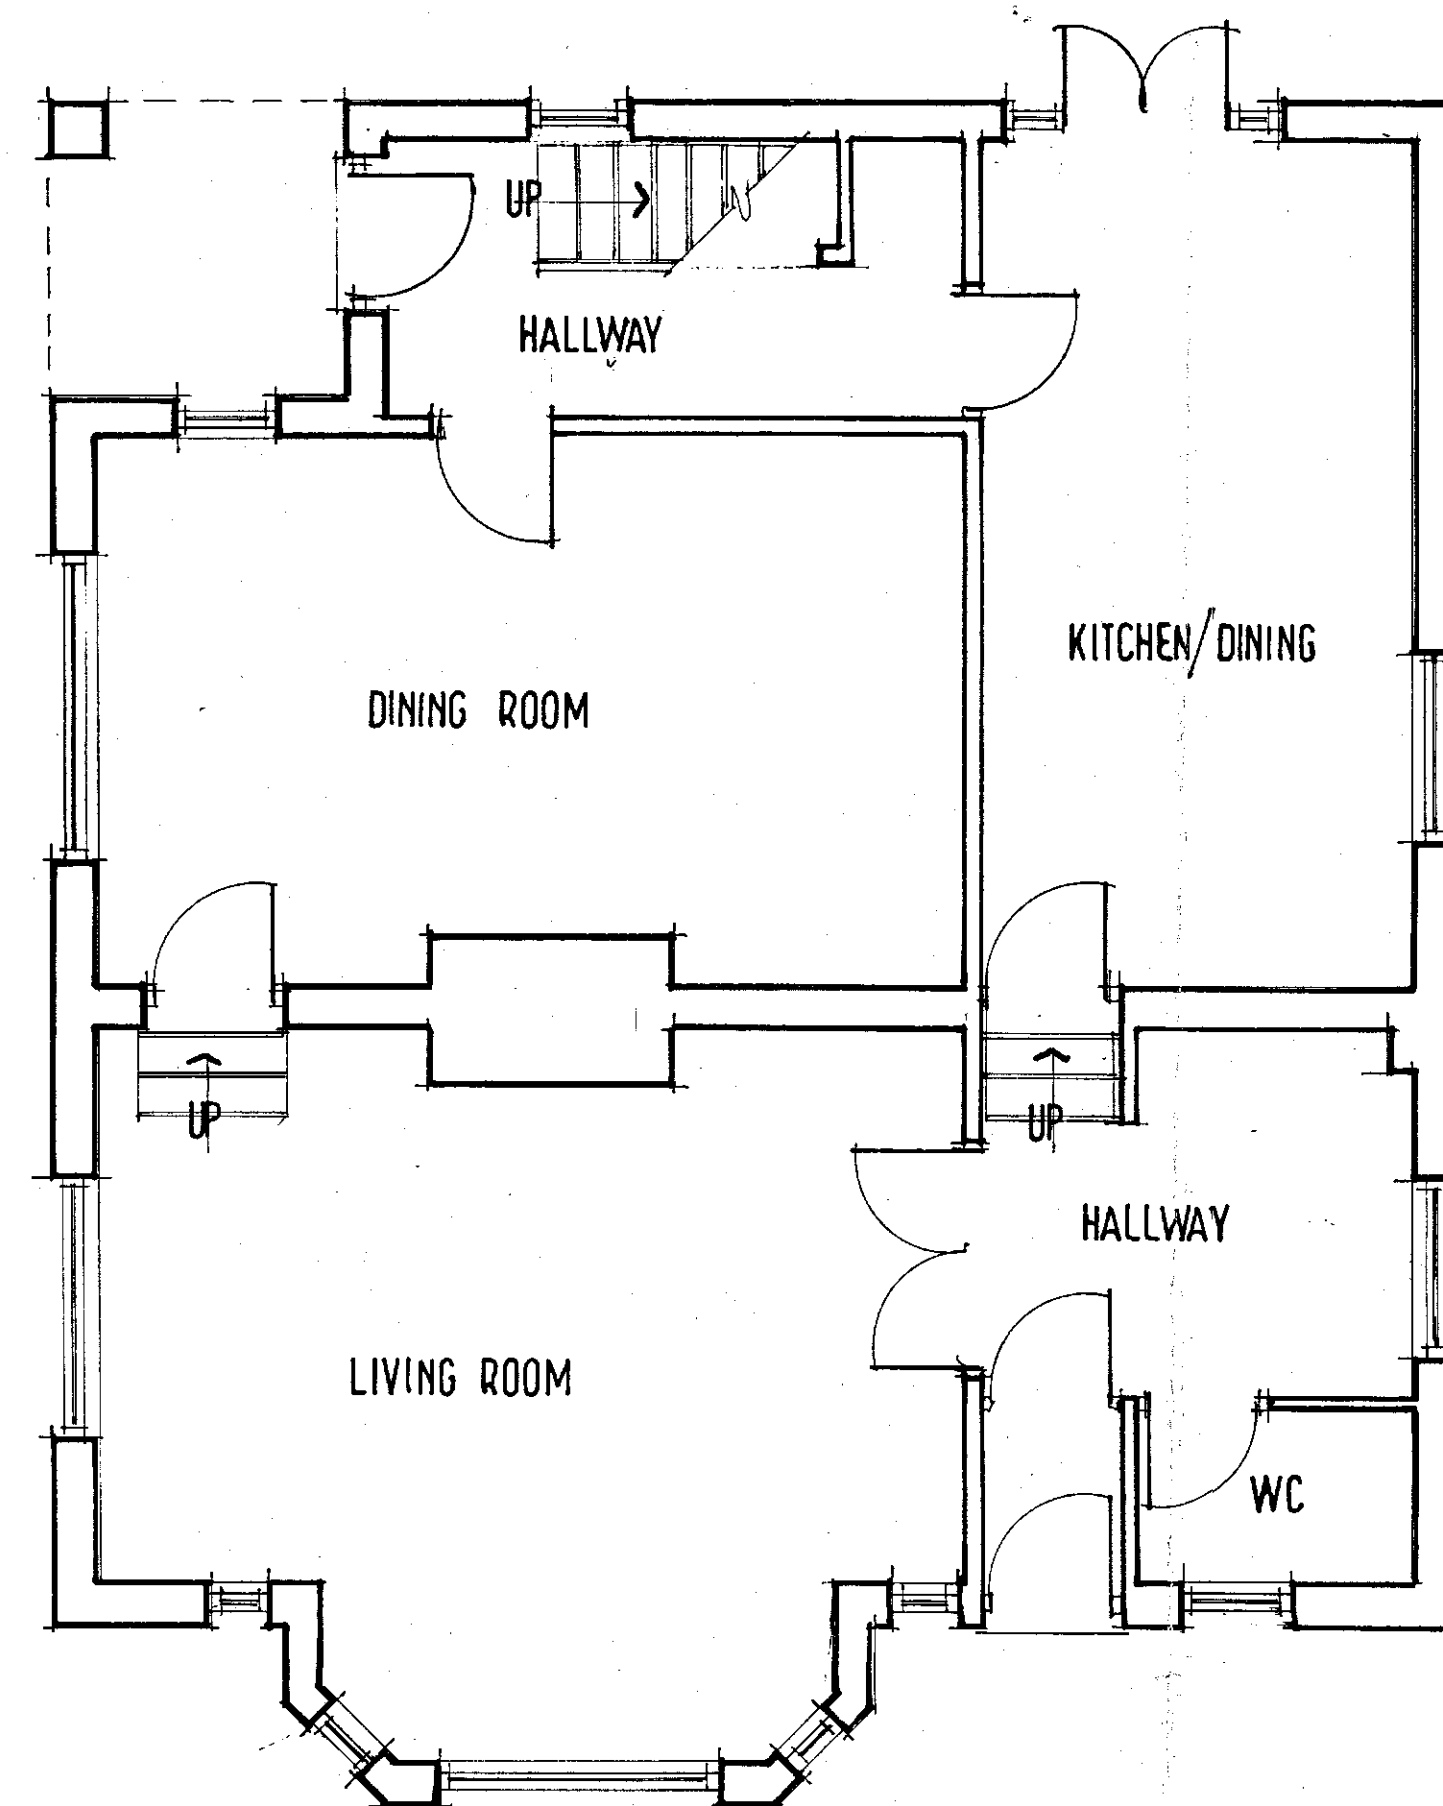

GROUND FLOOR PLAN
NO CHANGE

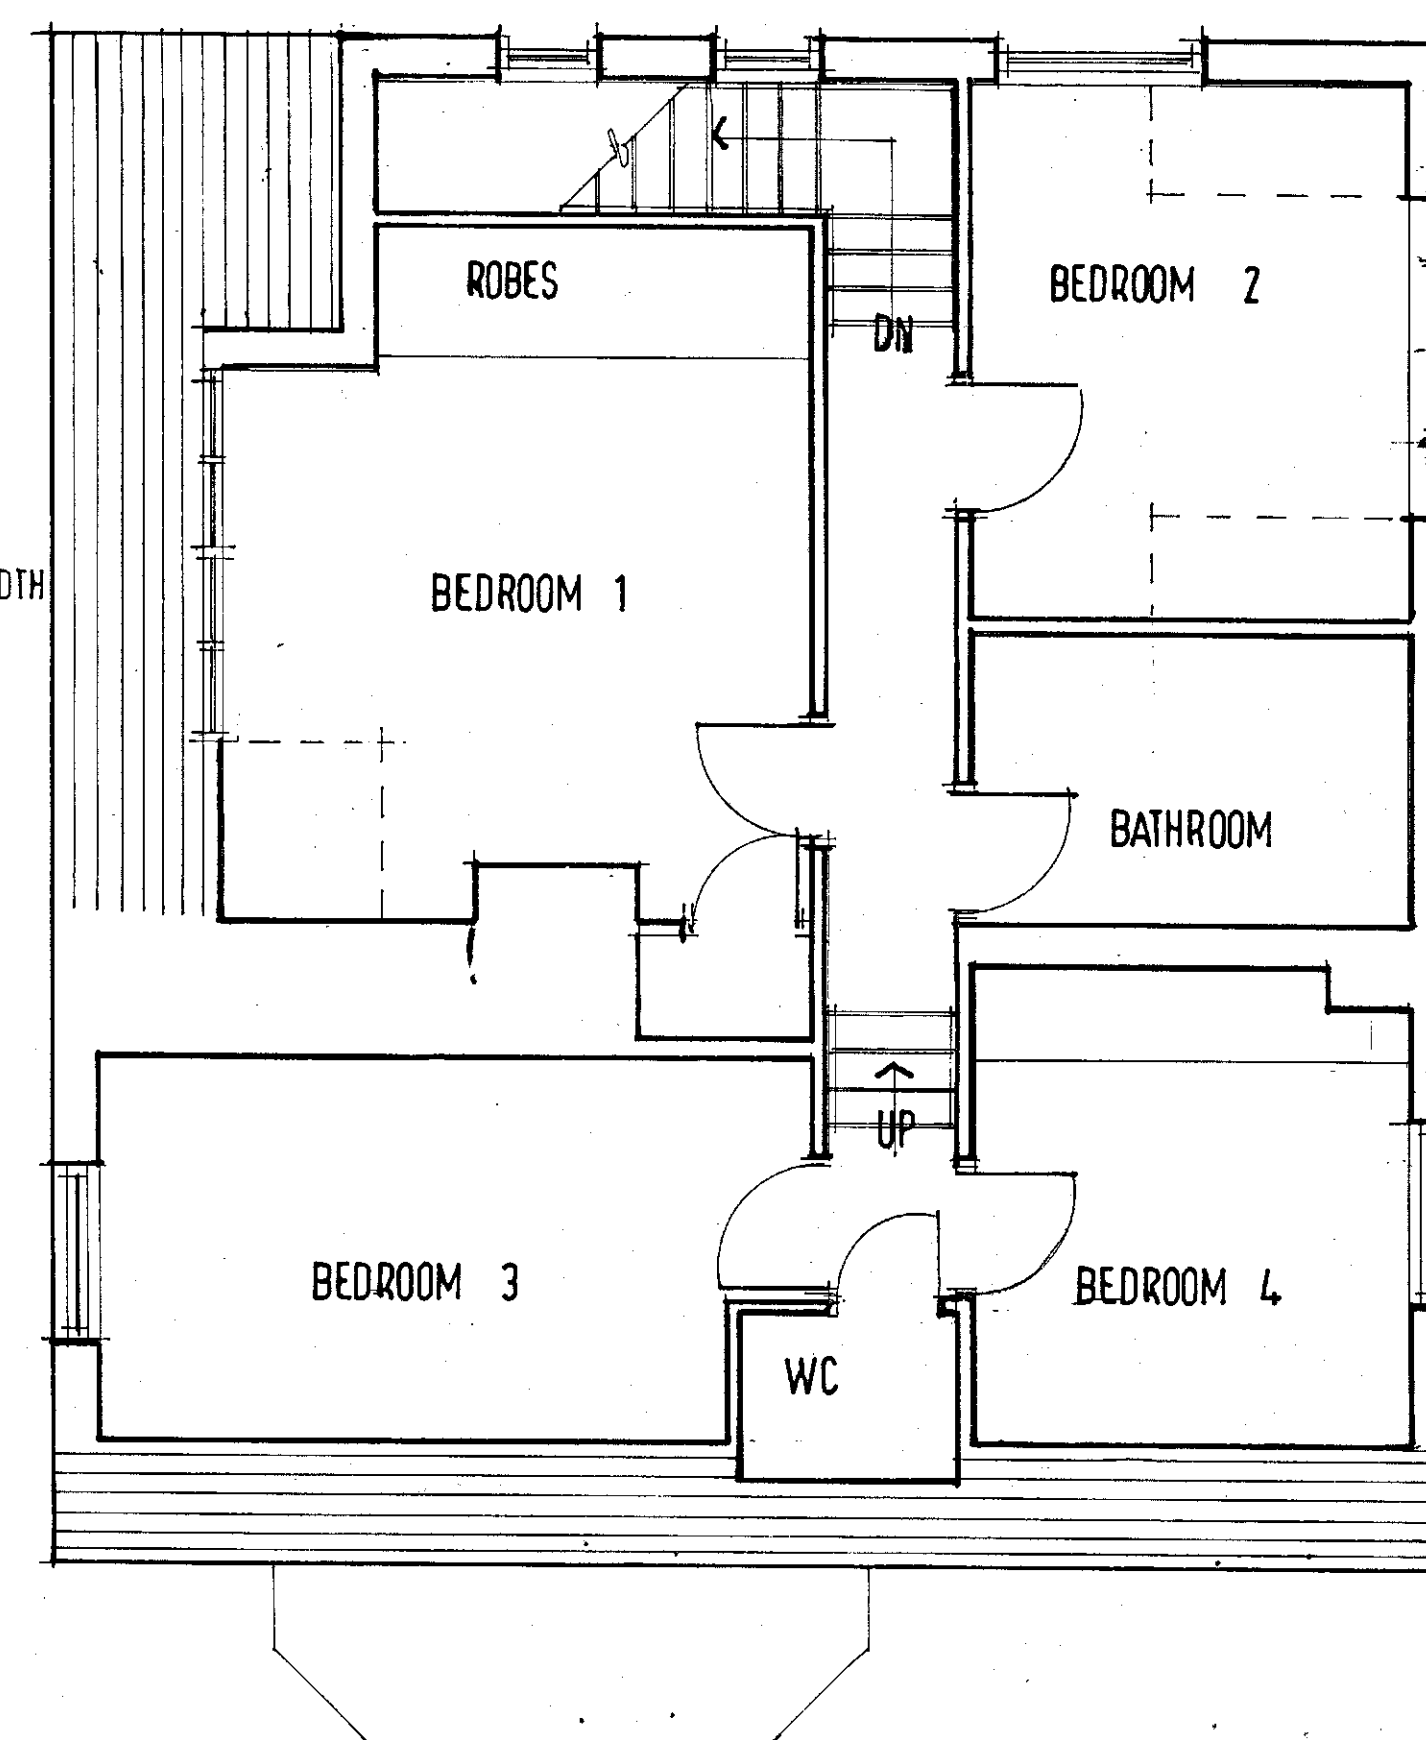

FIRST FLOOR PLAN: PROPOSED

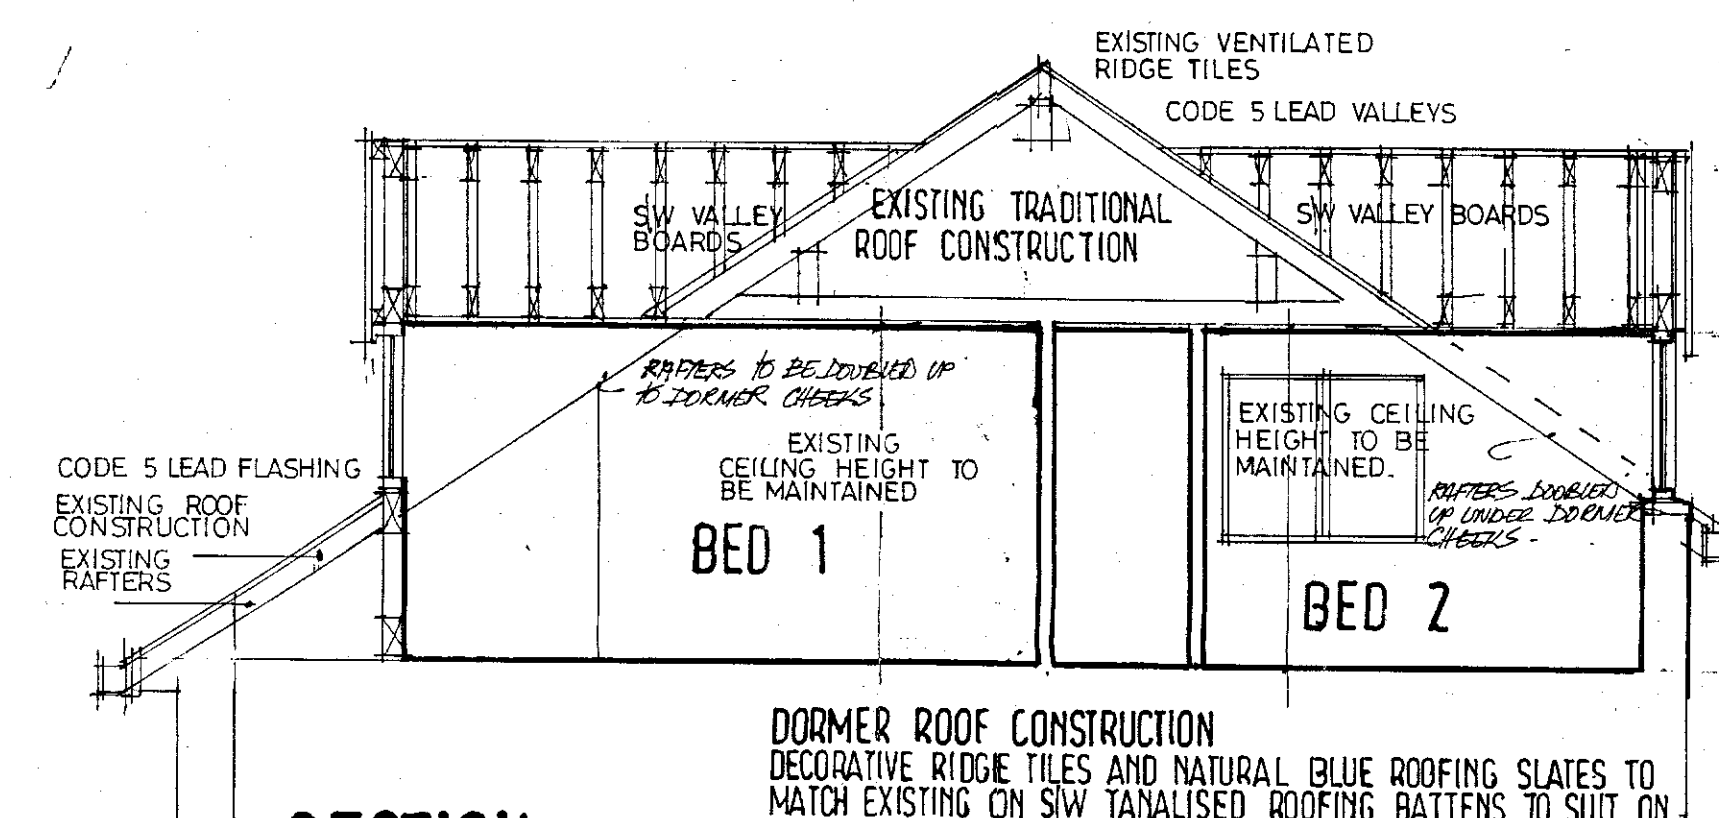


SECTION


DORMER ROOF CONSTRUCTION
DECORATIVE RIDGE TILES AND NATURAL BLUE ROOFING SLATES TO MATCH EXISTING ON SW TANALISED ROOFING BATTENS TO SUIT ON UNTEARABLE FELT TO BS 747 ON 100x50 SW RAFTERS AND CEILING JOISTS @ 400 C/Ts
270mm INSULATION TO CEILING
INSULATED PLASTERBOARD AND SKIM FINISH

DORMER CHEEK CONSTRUCTION
DECORATIVE NATURAL BLUE SLATES ON SW TANALISED BATTENS ON VAPOUR BARRIER ON 22mm SHEATHING PLY ON 100x50 SW STUDDING AND NOGGINGS AT 400mm C/Ts
100mm INSULATION TO VOID
INSULATED PLASTERBOARD AND SKIM FINISH


DECORATIVE PAINTED EAVES BOARDS
150x100 SW HEAD
100x100 CORNER POSTS
DOUBLE GLAZED WINDOW TO MATCH EXISTING
CODE 5 LEAD FLASHING TO CILL, JAMBS AND HEAD.
25mm AIR GAP TO EAVES

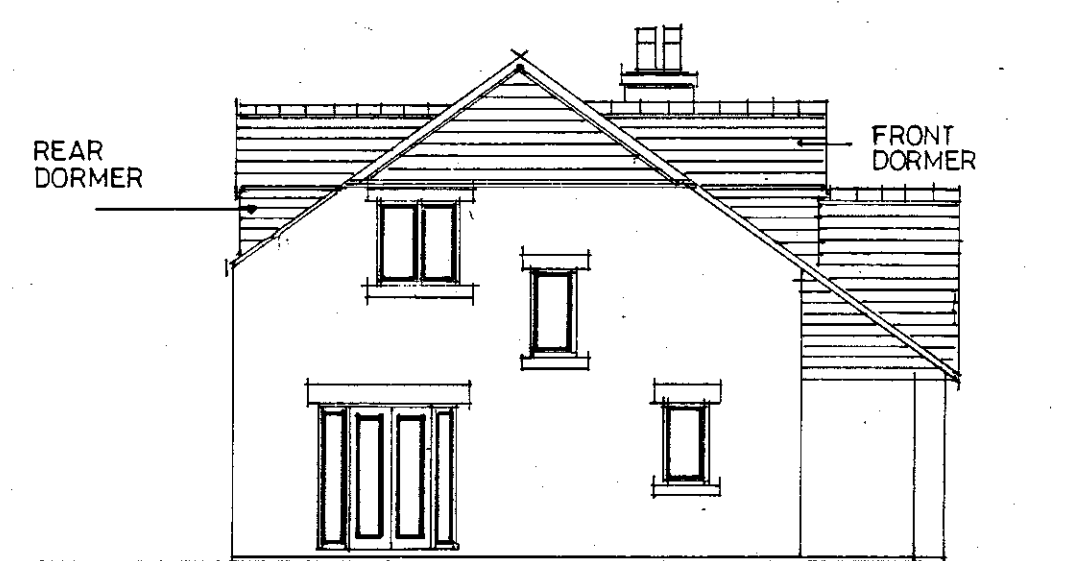

SIDE ELEVATION

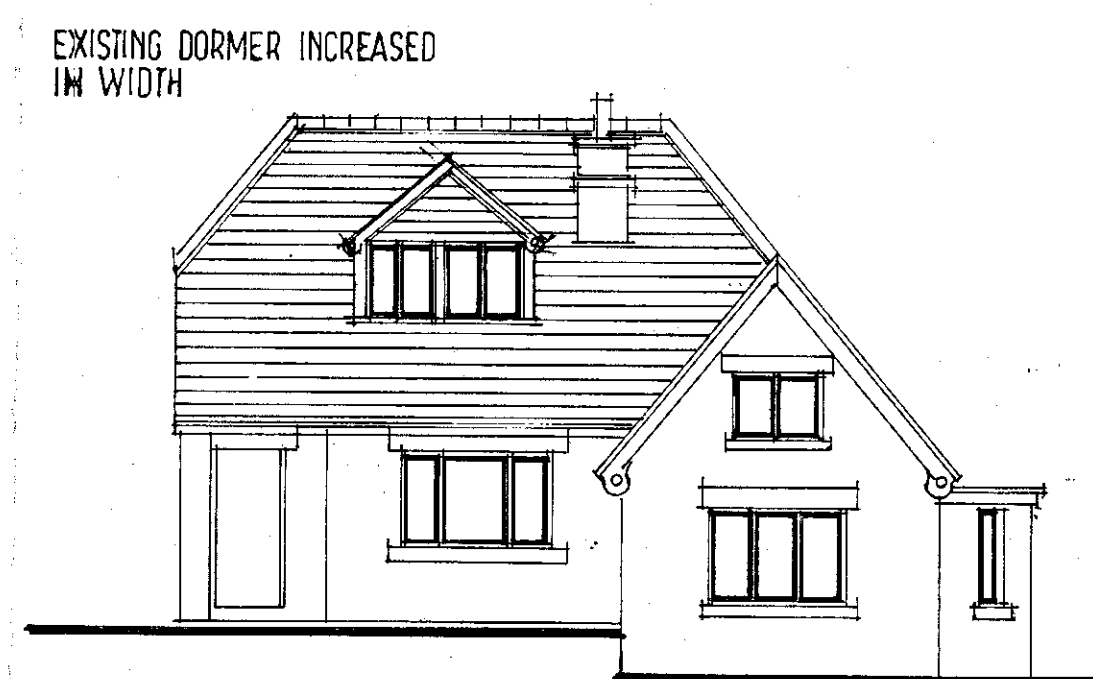

FRONT ELEVATION

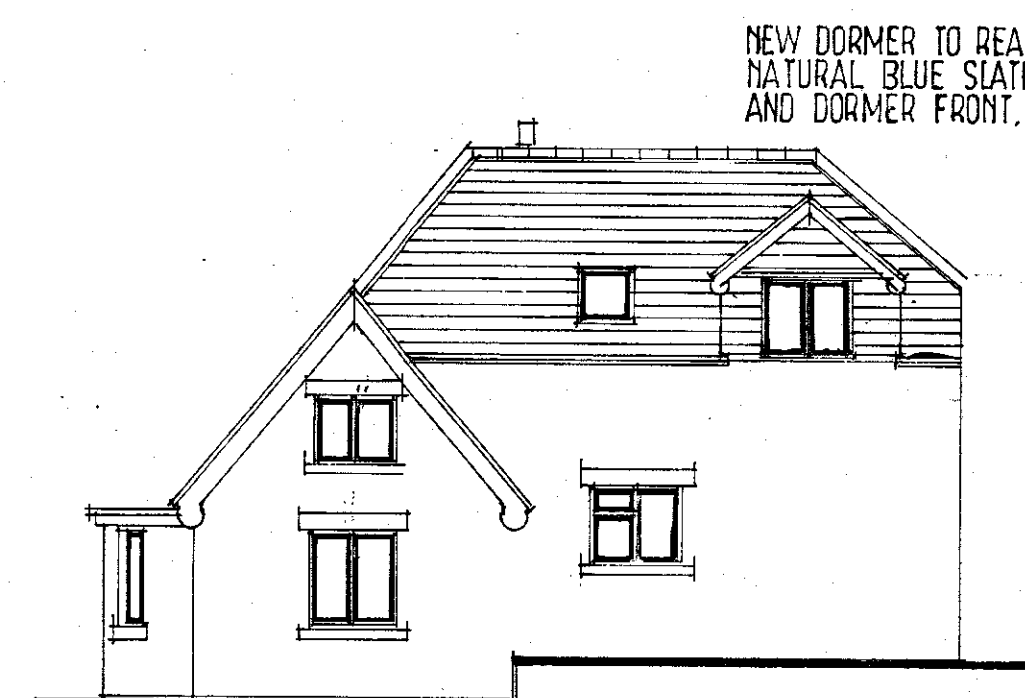

REAR ELEVATION



SIDE ELEVATION

AS PROPOSED

NEW DORMER TO FRONT AND REAR ELEVATIONS AT

OAK WOOD COTTAGE LODGE
WELL HILL LANE
GREENMOOR
SHEFFIELD
S 35 7 DP

2015:12

SCALE 1:50 1:100
DATE JAN 2015
DRAWN HARRIS

