



| | |
|-------------|---------|
| Drawing No. | Rev No. |
| MSH001 -005 | |

DO NOT SCALE: Contractor to check all dimensions and report any omissions or errors


NOTES

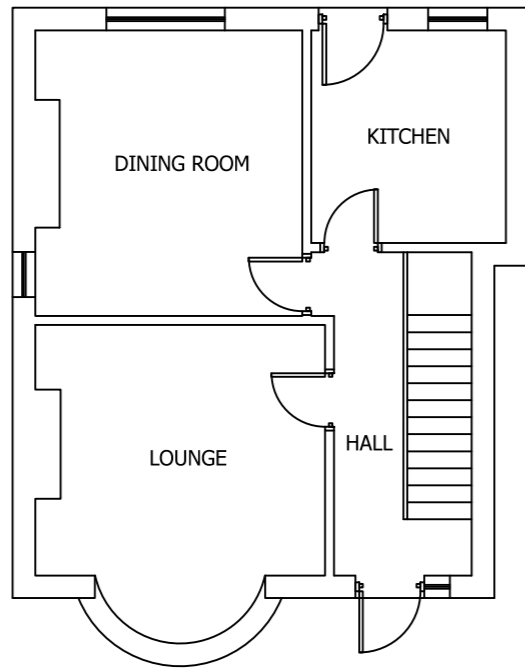


EXISTING GROUND FLOOR PLAN
SCALE 1:100 AT A3

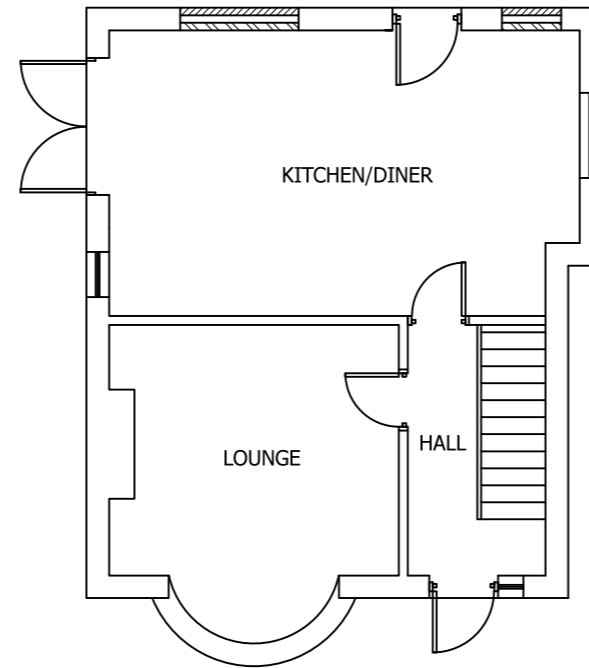

PROPOSED GROUND FLOOR PLAN
SCALE 1:100 AT A3

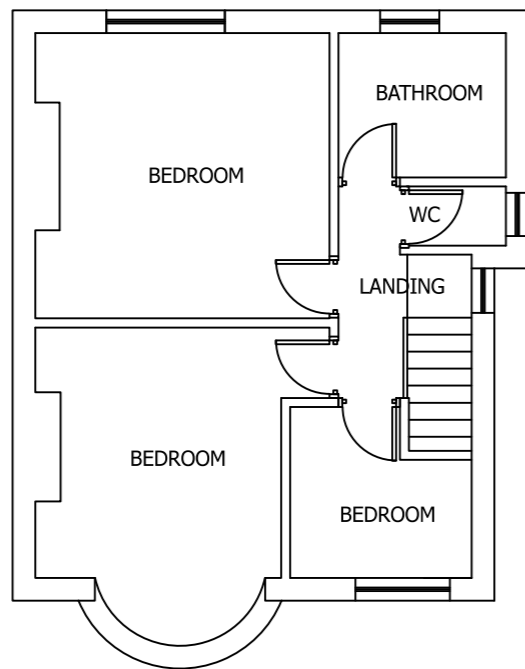

EXISTING FIRST FLOOR PLAN
SCALE 1:100 AT A3

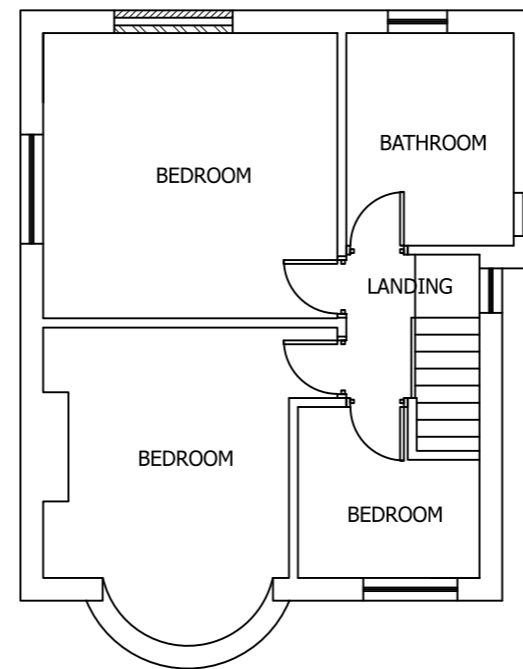

PROPOSED FIRST FLOOR PLAN
SCALE 1:100 AT A3

| Rev | Description | By | Chk | App | Date |
|-----|-------------|----|-----|-----|------|
|-----|-------------|----|-----|-----|------|

JRB DESIGNS Ltd
1 Saville Road
Cudworth
Barnsley
S72 8LT
Tel: 01226 383542
Fax: 01226 380078
Mob: 07970 541192
Email: john@jrbdesigns.co.uk

This drawing is copyright. © jrbdesigns Ltd.

Client **MR. S HEATON**

Drawing Title **PROPOSED CHANGES TO EX HOUSE**

Address **LAND TO THE REAR OF 534
CARLTON ROAD, CARLTON
BARNSELY
S71 3JE**

Project Title **PROPOSED TWO DETACHED
NEW HOUSES**

Purpose of Issue: **PLANNING**

Drawing Status **FIRST ISSUE**

| | | |
|-------------------------|--------------------|-----------------------------------|
| Scale at A3 AS SHOWN | Drawn By JRB | Date 31/01/2021 |
| Checked By | Date 31/01/2021 | Approved By Date 31/01/2021 |

| | | |
|------------------------------|---------------------------|----------------------|
| Project No. MSH001 | Drawing No. 005 | Revision - |
|------------------------------|---------------------------|----------------------|

APPROVAL INFORMATION TENDER CONTRACT CONSTRUCTION