



Do not scale off this drawing. Work to figured dimensions any discrepancy to be reported to the Architects. Refer to larger scale drawings where available.




EAST ELEVATION

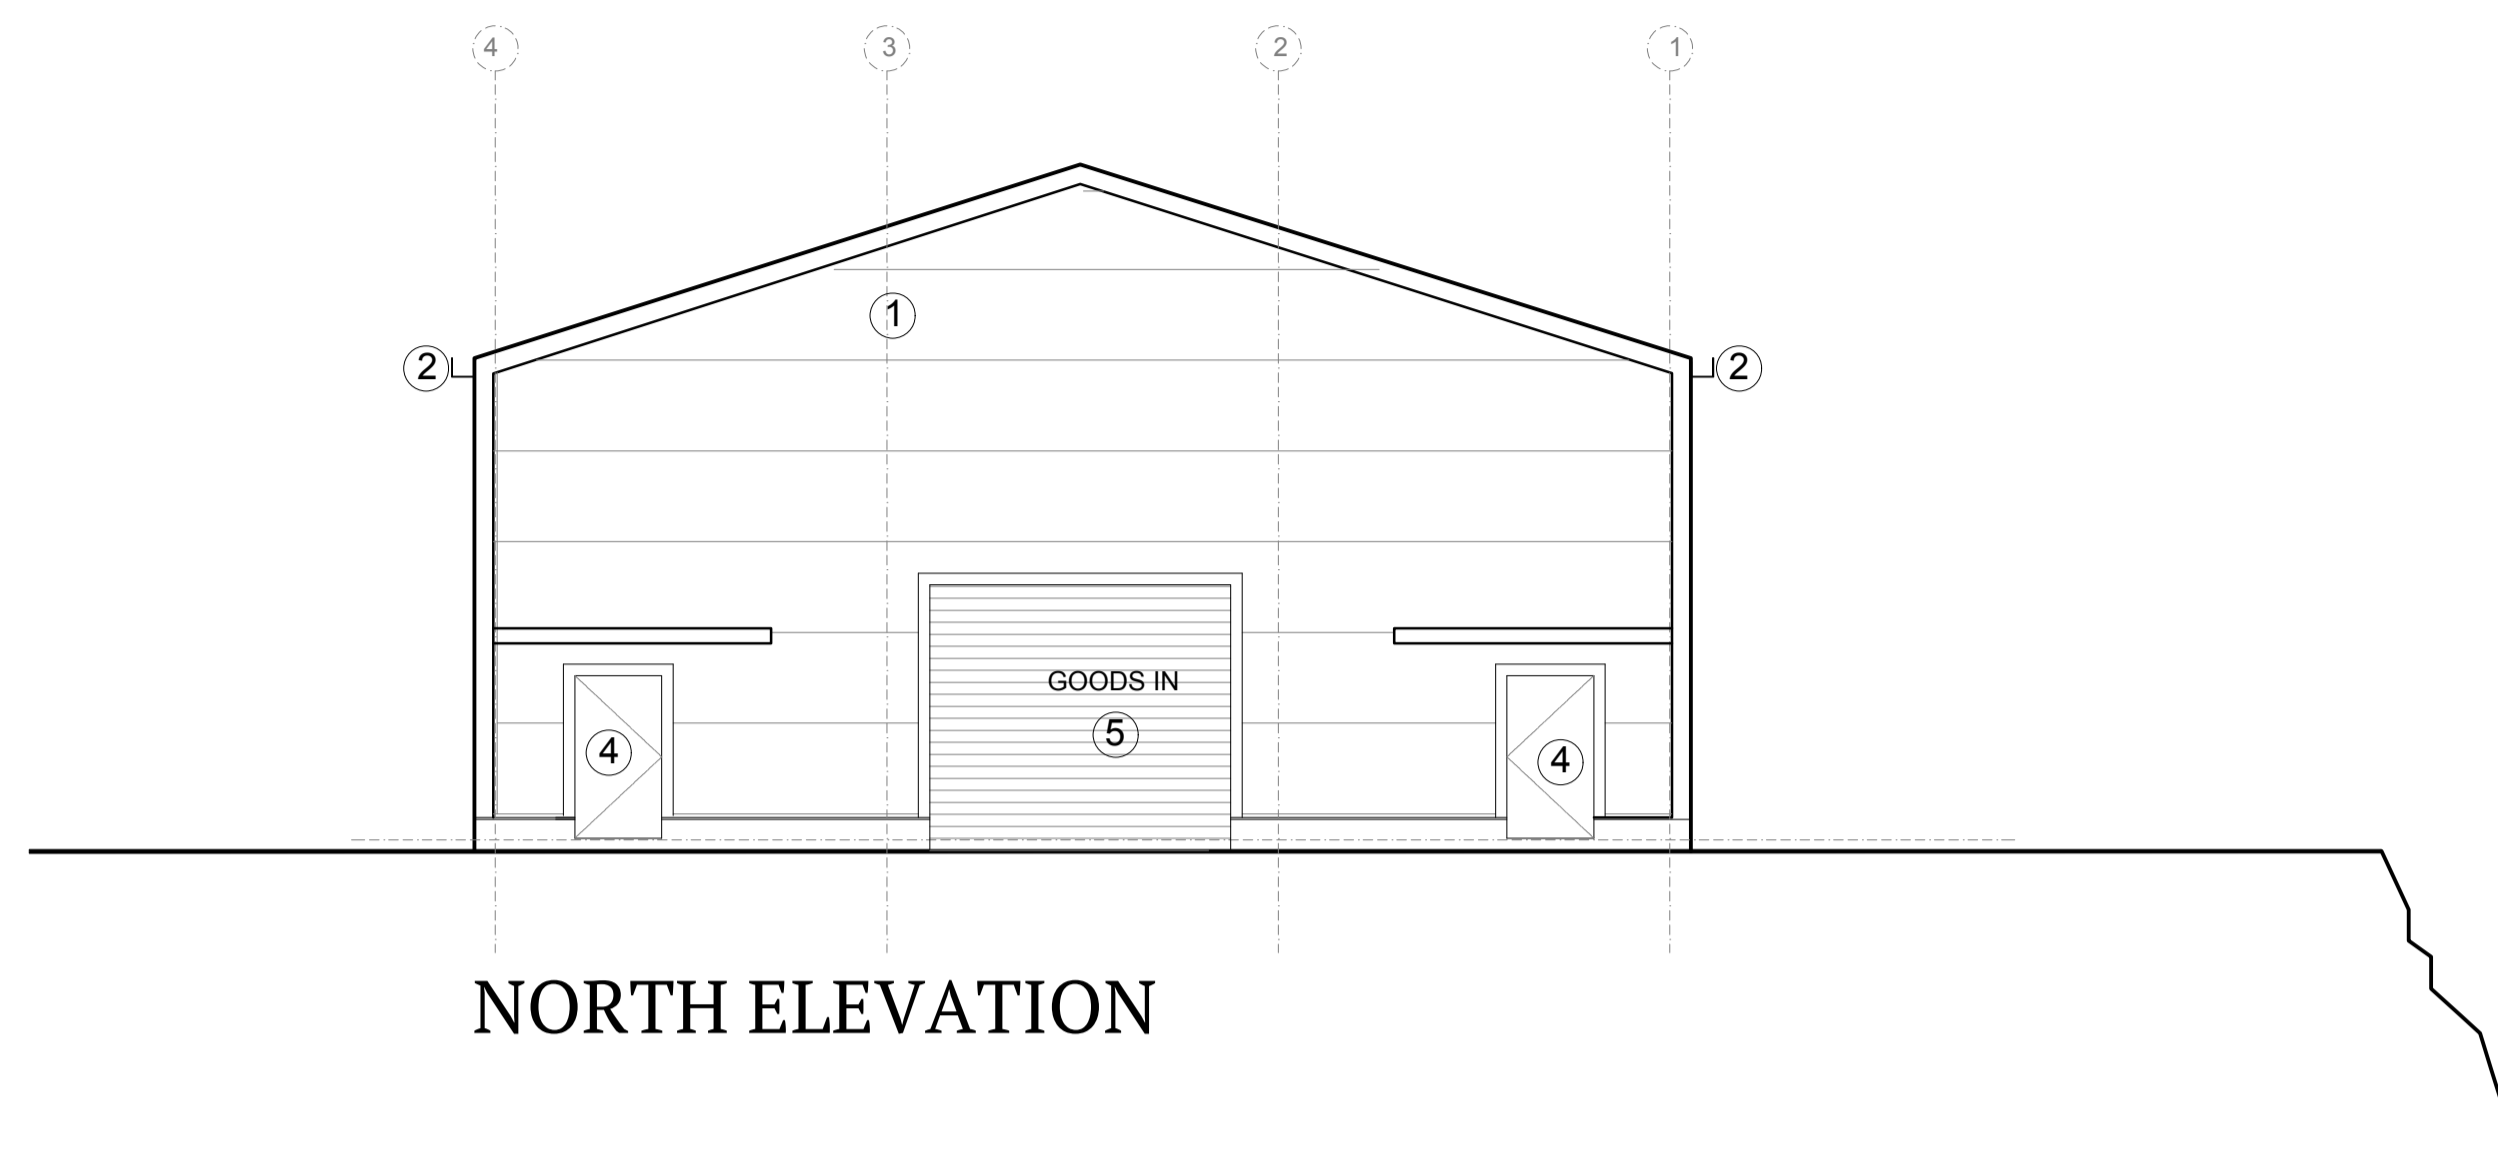

NORTH ELEVATION

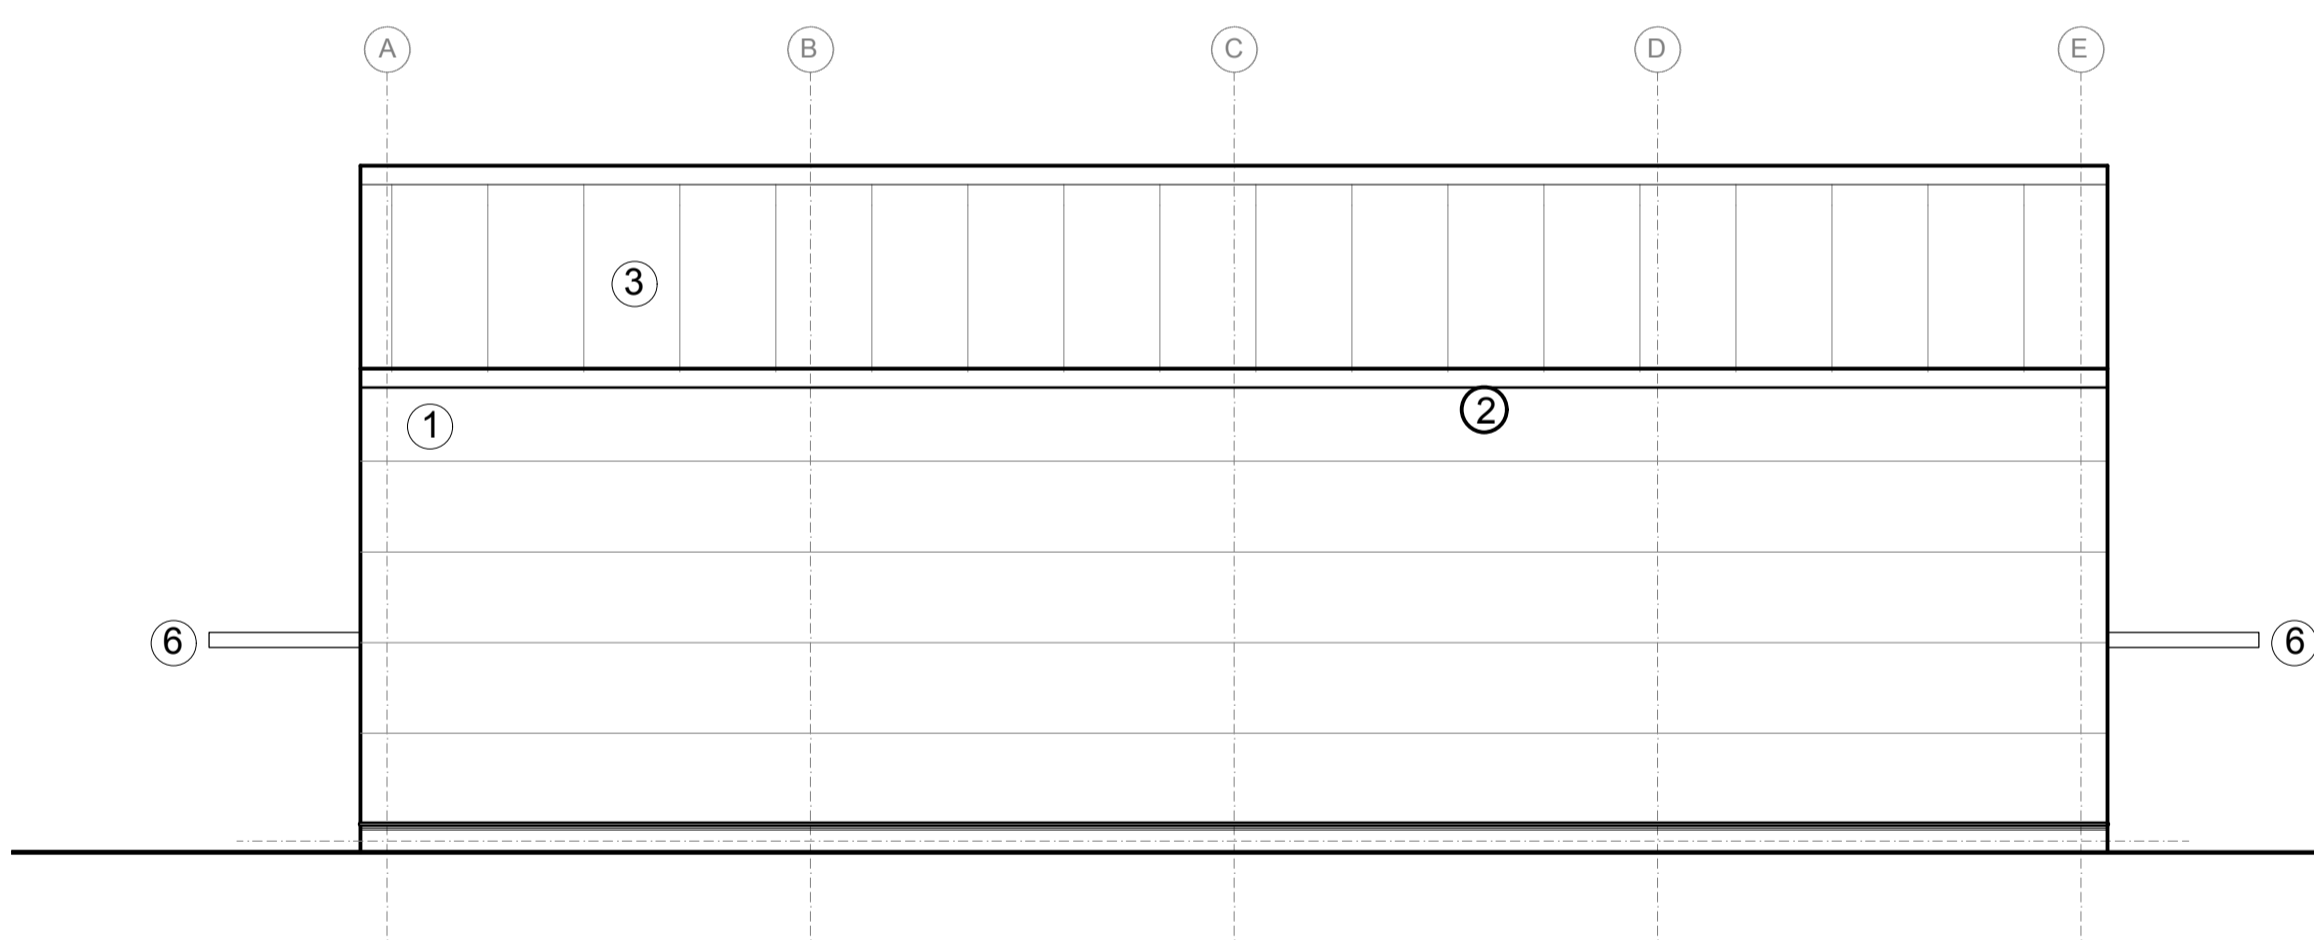

WEST ELEVATION

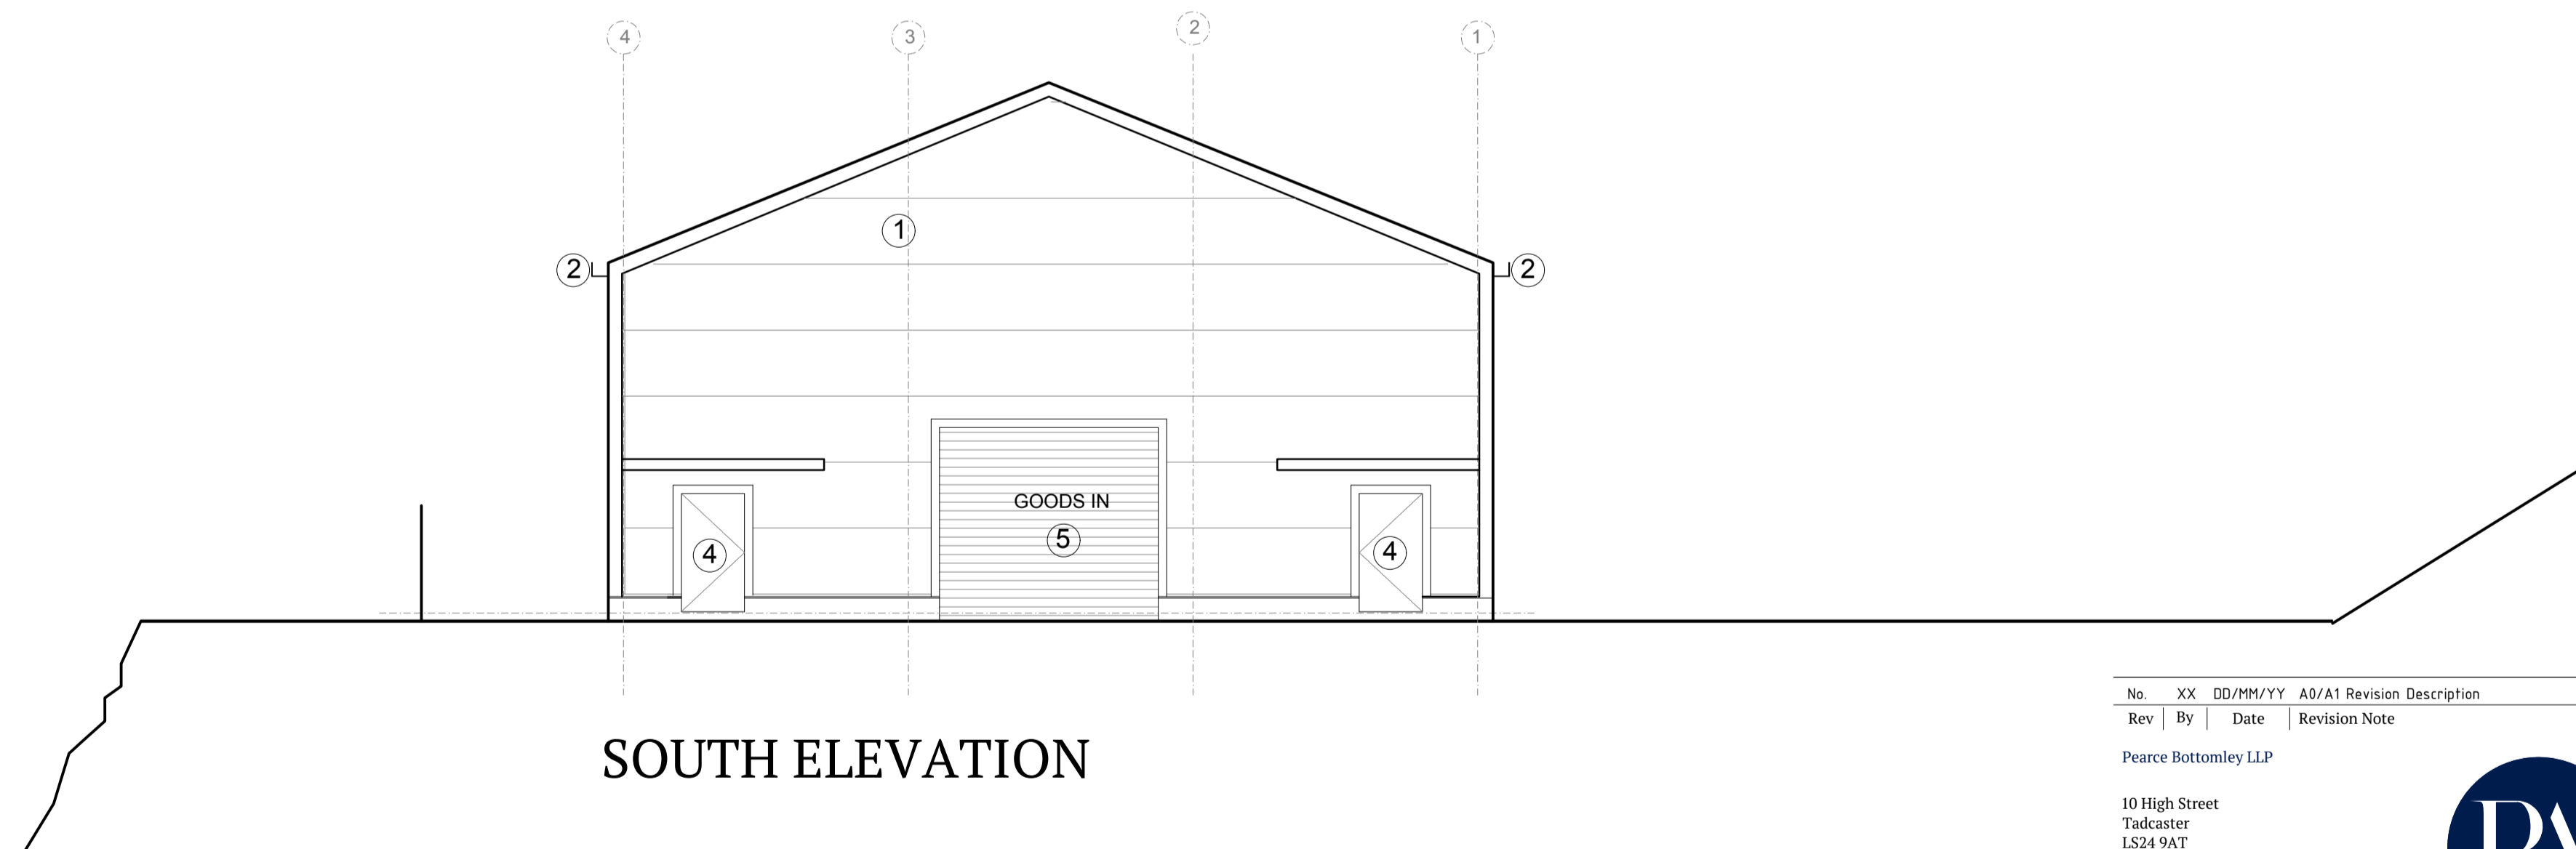

SOUTH ELEVATION

MATERIALS KEY:

- ① LONGSPAN CLADDING PANELS-COLOUR GOOSWING GREY
- ② PRESSED METAL GUTTERING AND DOWNPIPES
- ③ CLADDING PANELS-COLOUR GOOSWING GREY
- ④ STEEL FIRE EXIT DOORS-COLOUR GREY
- ⑤ STEEL ROLLER SHUTTER DOOR.
- ⑥ CANOPY-CLADDING PANELS-COLOUR GREY

No.	XX	DD/MM/YY	A0/A1	Revision	Description
Rev	By	Date	Revision Note		

Pearce Bottomley LLP

10 High Street
Tadcaster
LS24 9AT

T: 0113 281 2000
E: pbp@pbarchitects.co.uk
W: www.pbarchitects.co.uk

Client

Dave Padgett

Darton Business Park, Barnsley Road,
Darton, Barnsley, S75 5QX

Project
Darton Business Park - Part demolition of existing
unit and new warehouse unit

Drawing Title
NEW WAREHOUSE - ELEVATIONS PROPOSED

File Name
5844-PBA-XX-XX-DR-A-0008

Status	Scale	Drawn	Checked	Date
PLANNING	1:100@A1	RTA		JUNE 2024

Proj. Ref.	Drawing Number	Revision
5844 -	(00)08 -	C01

Copyright Pearce Bottomley LLP

