




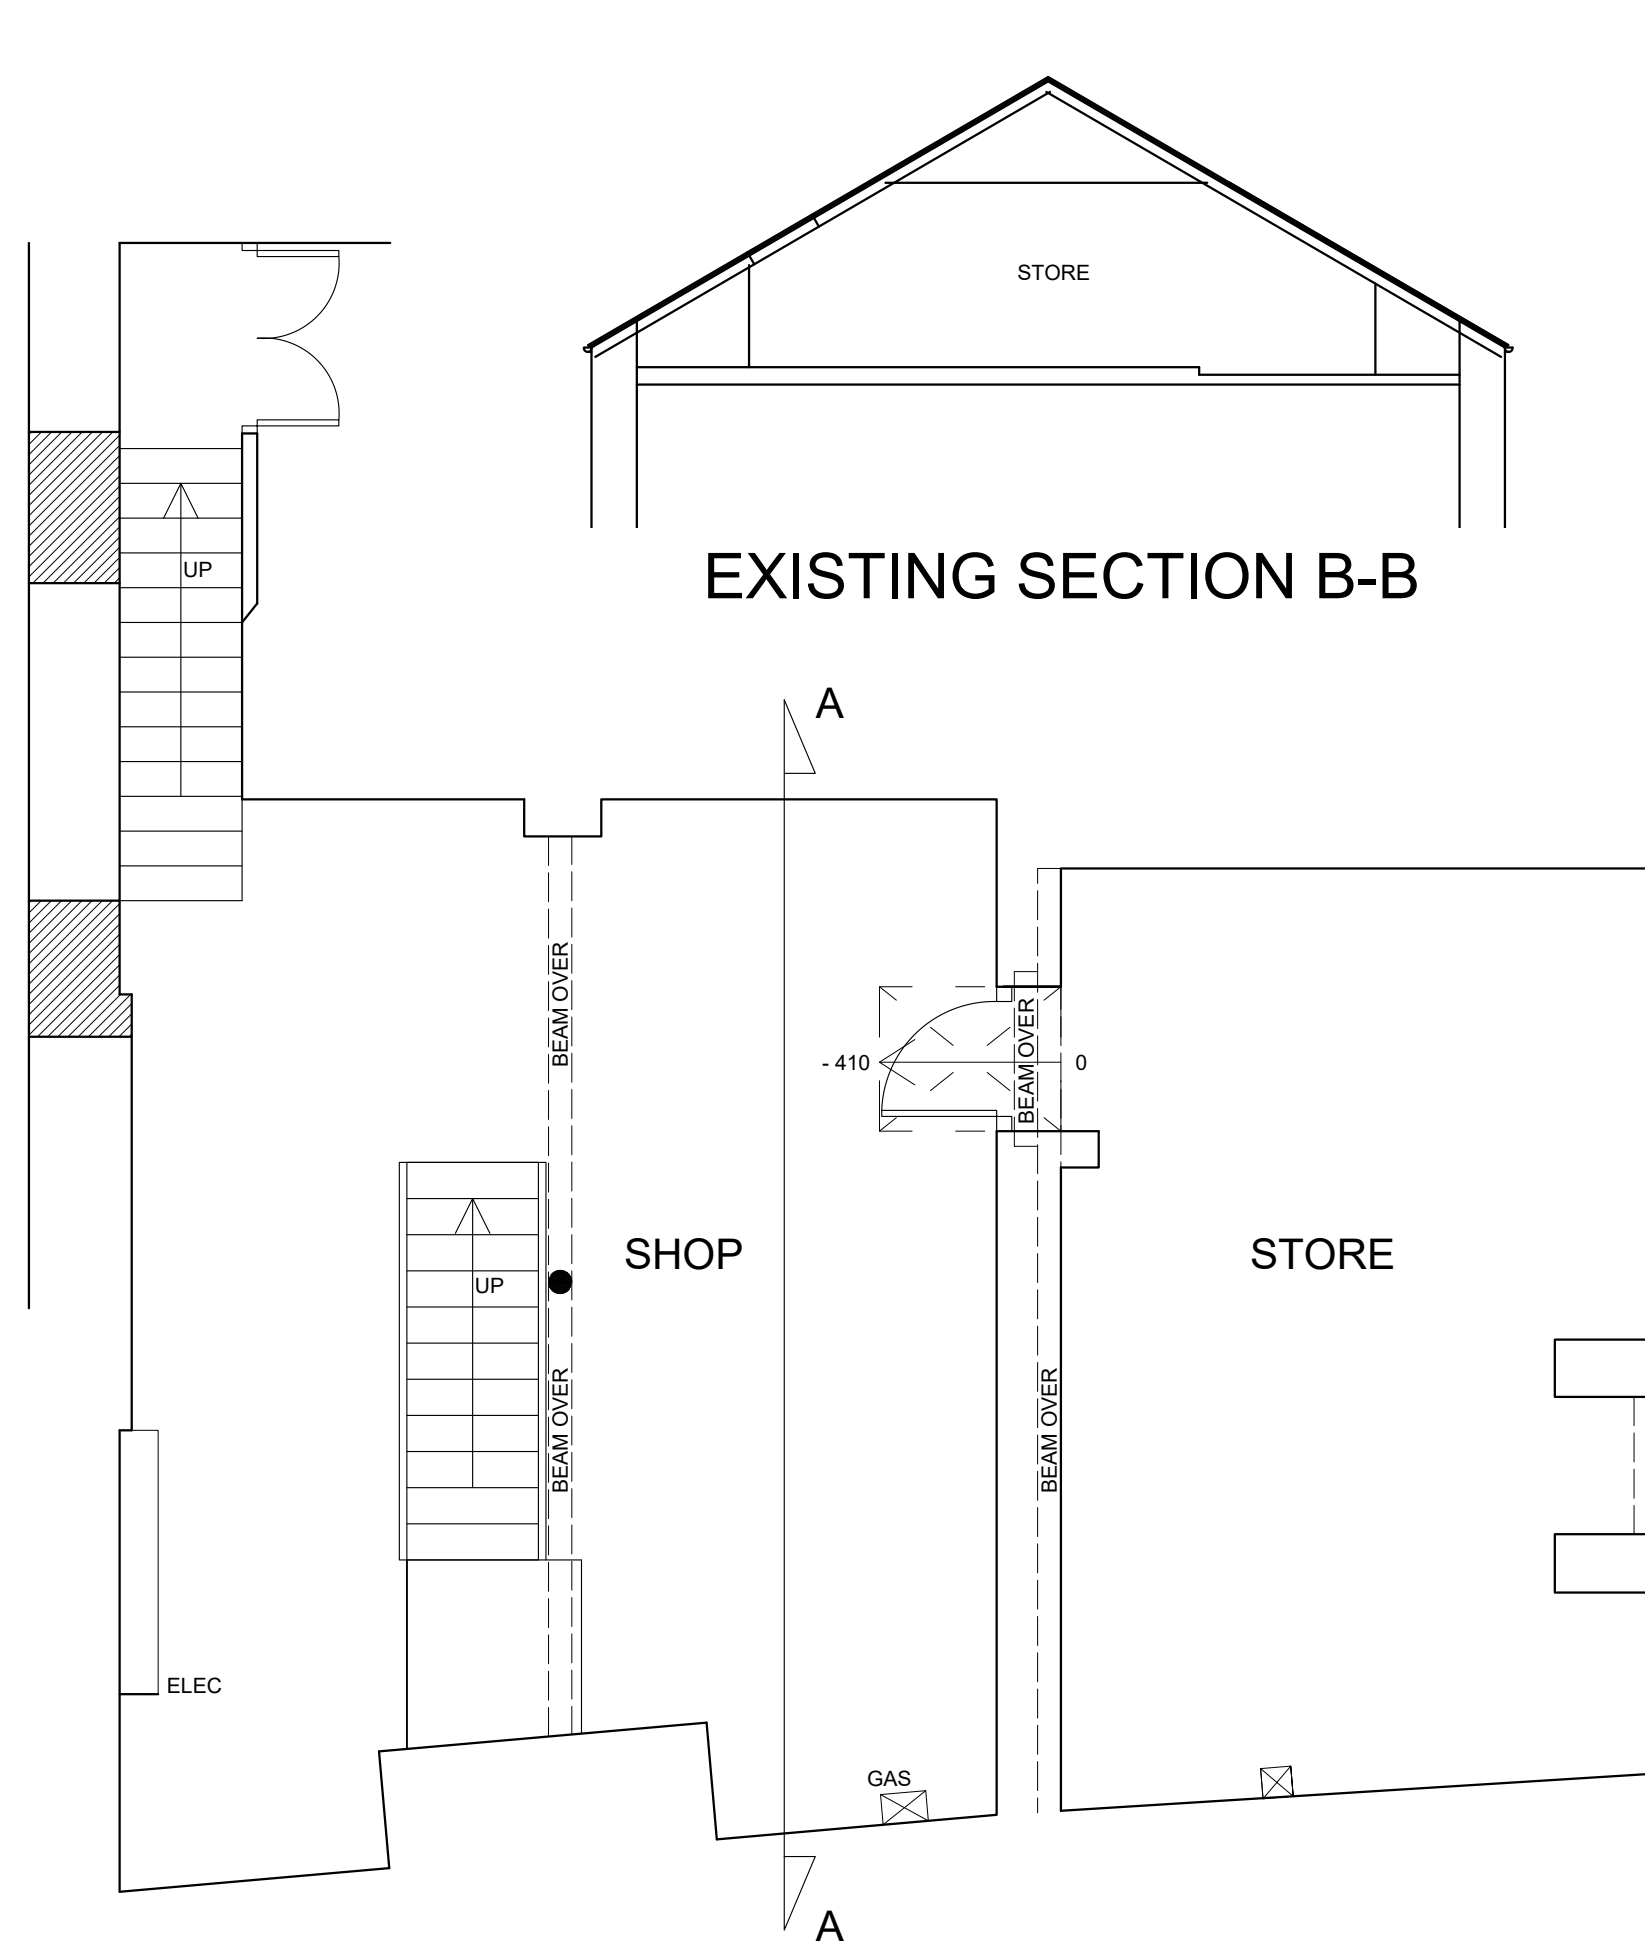


EXISTING SECTION B-B

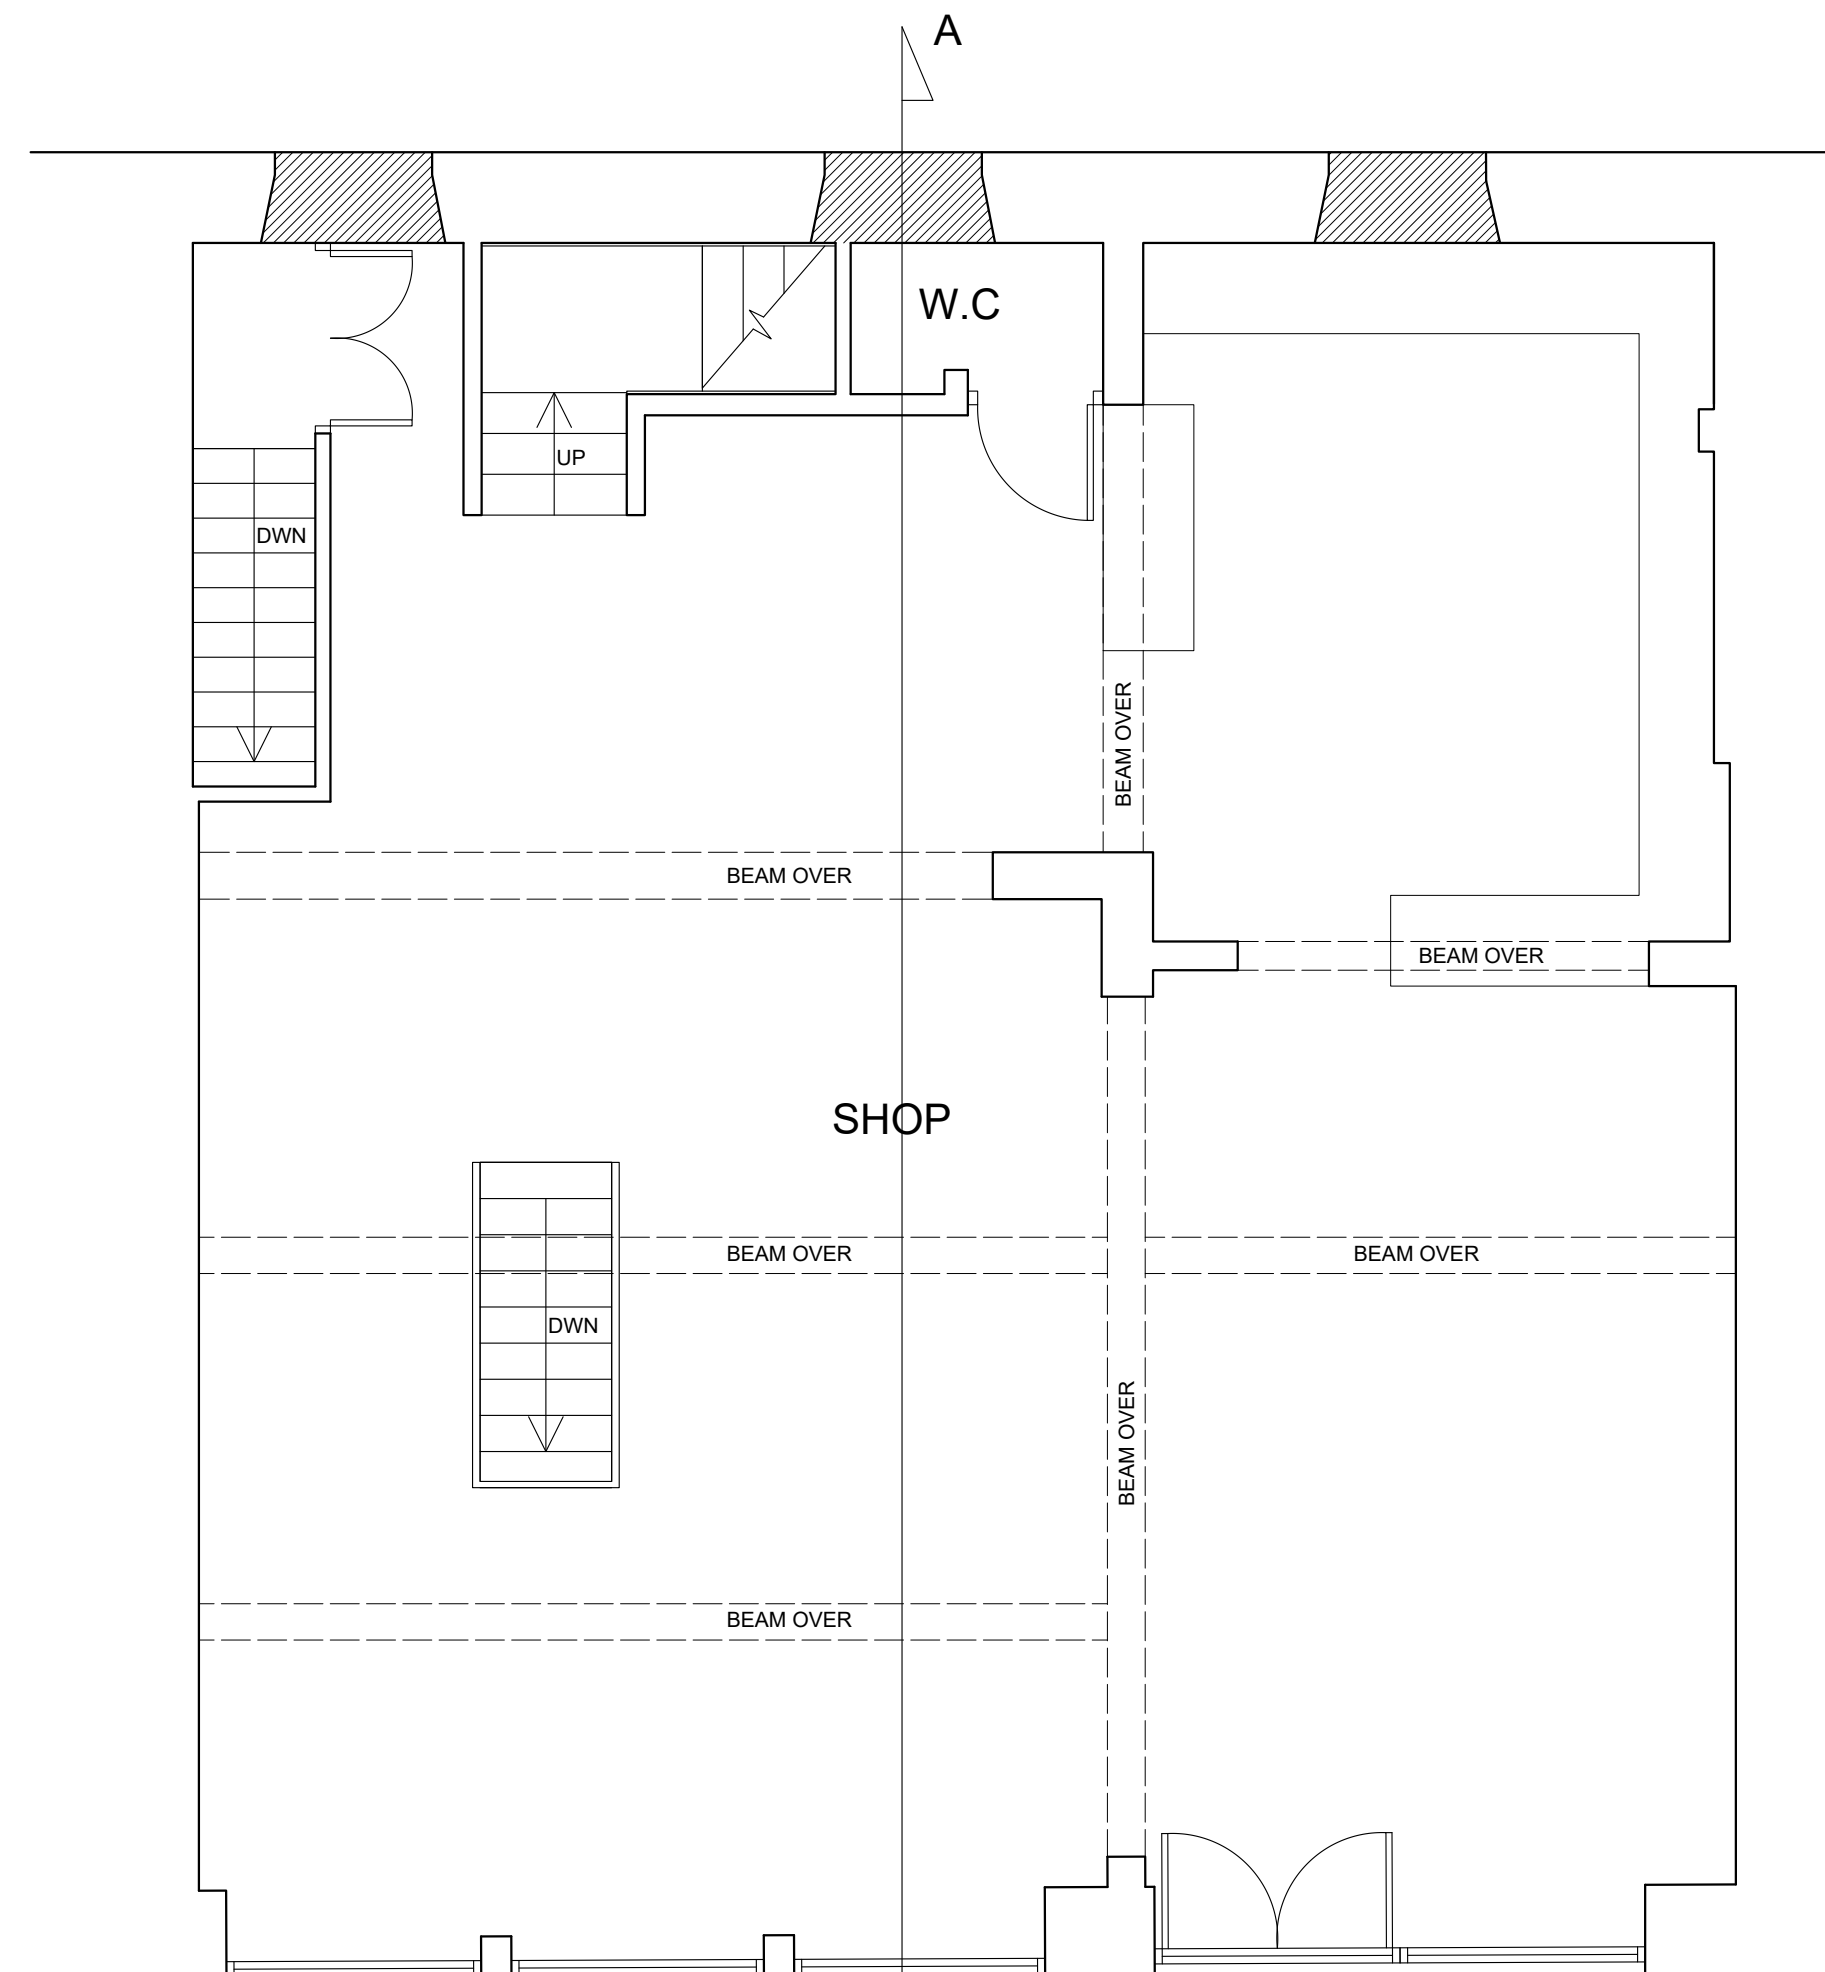

UPPER GROUND FLOOR PLAN

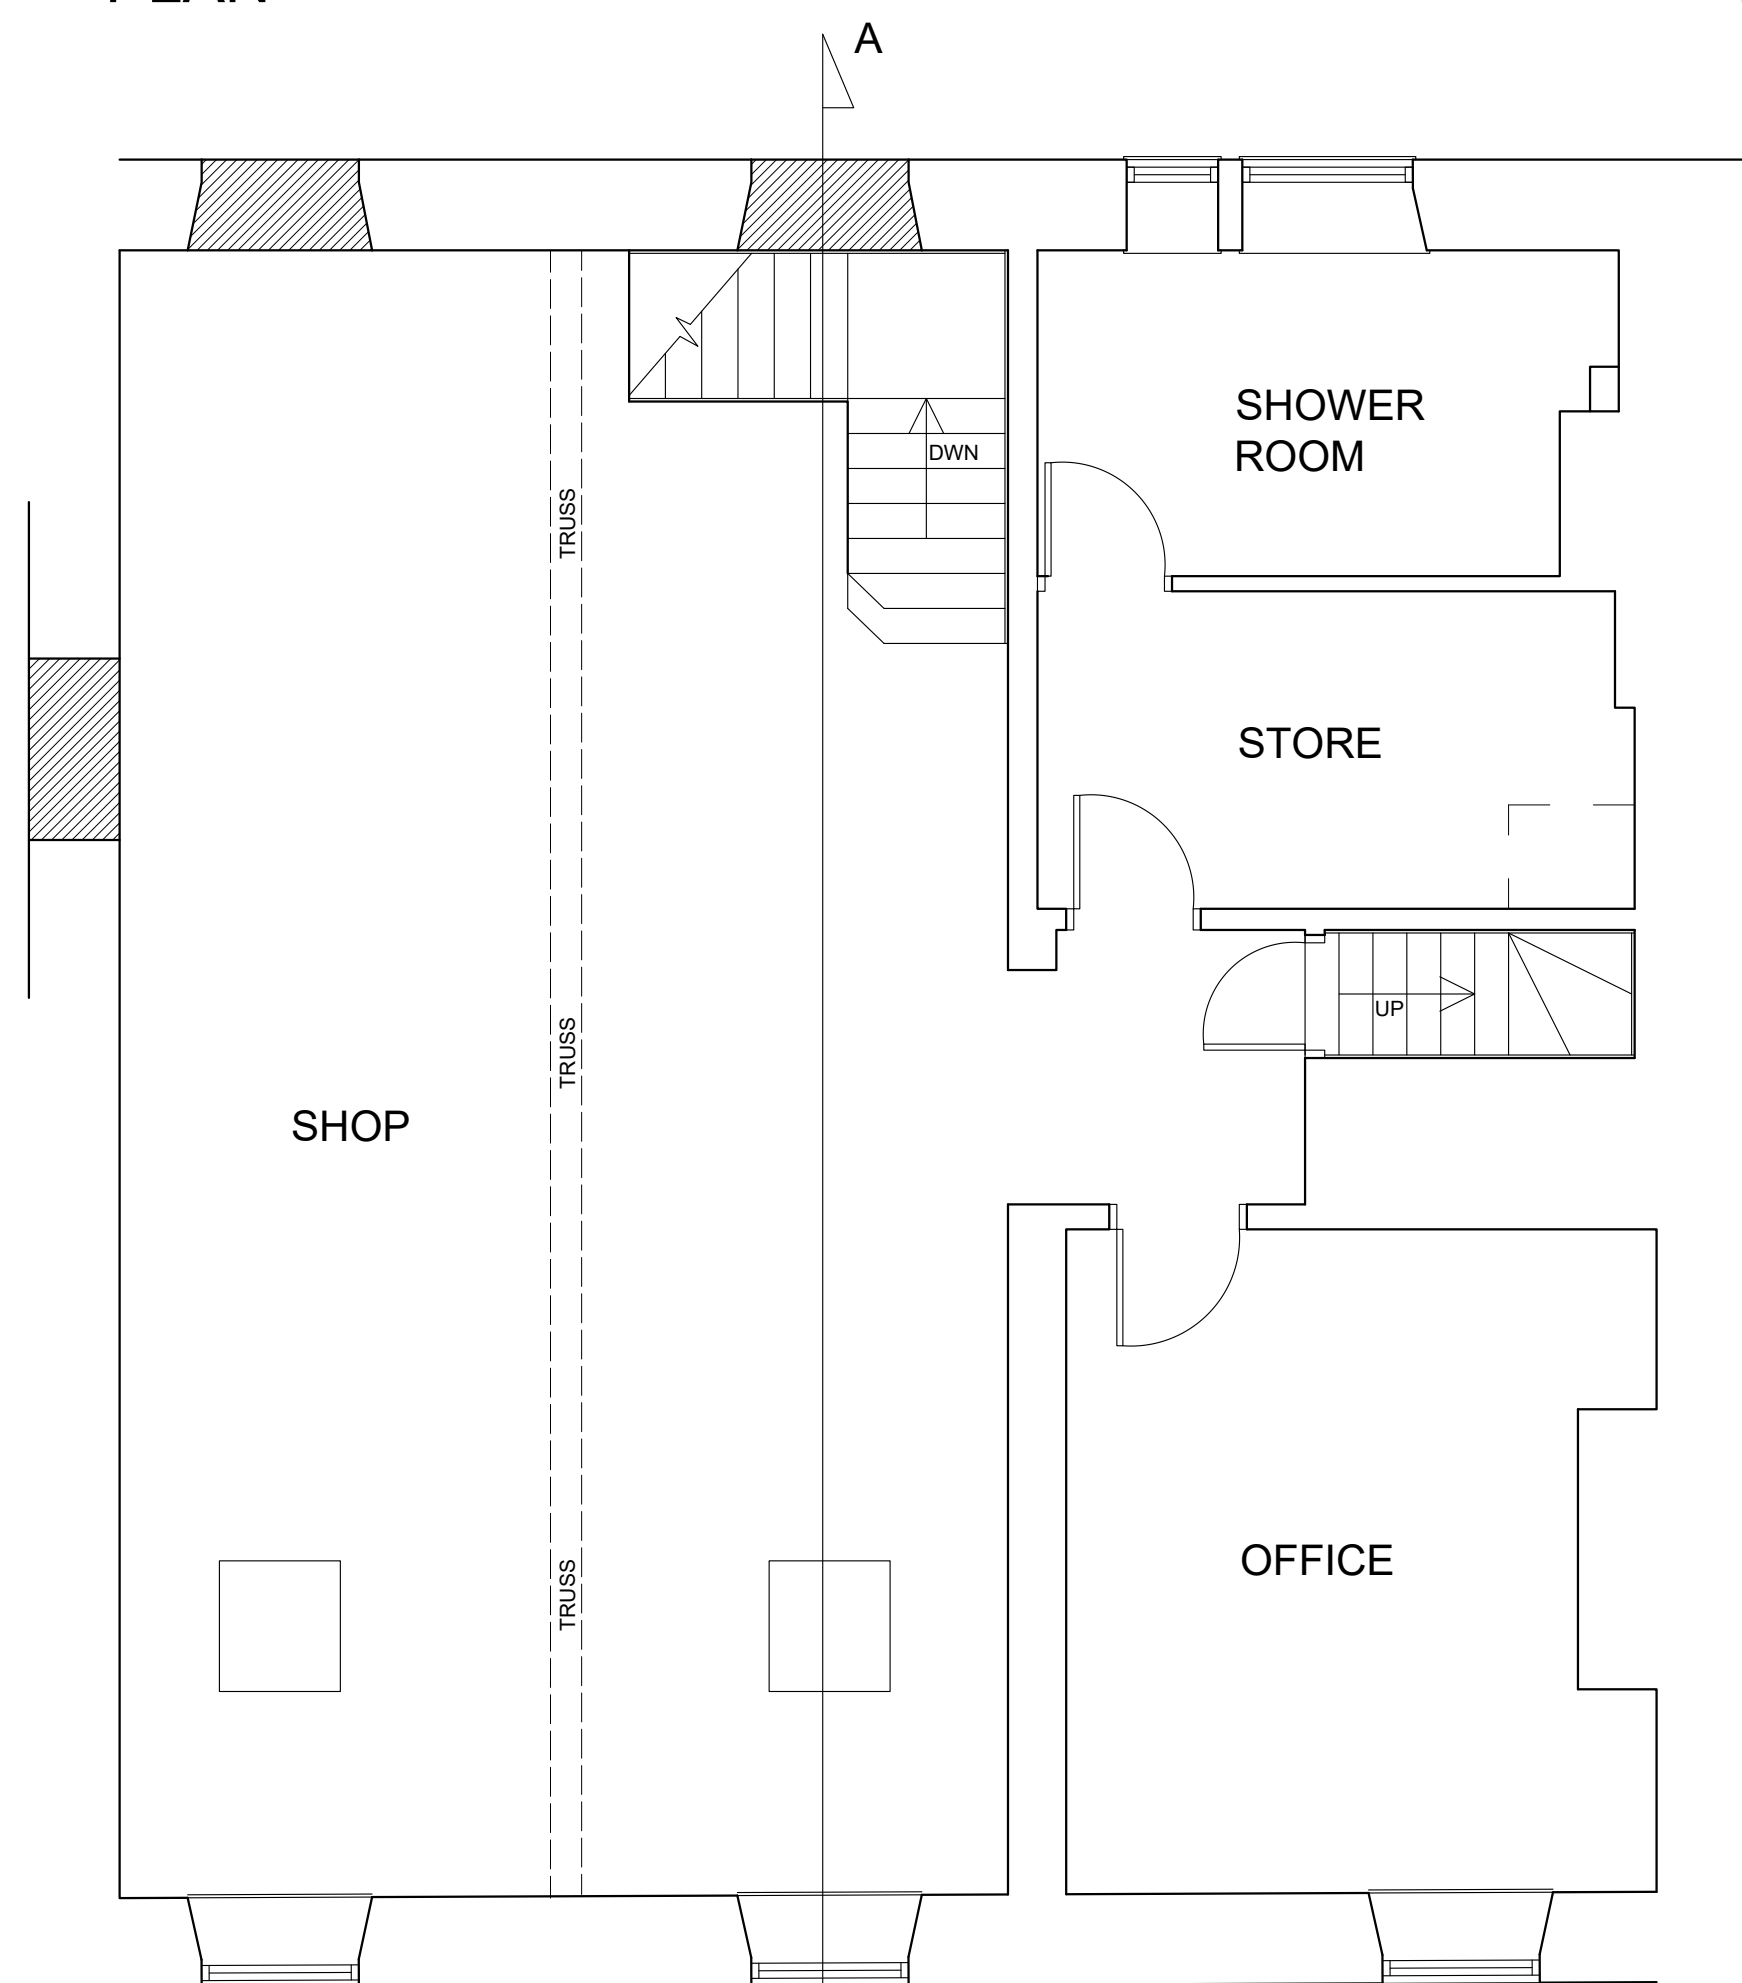


FIRST FLOOR PLAN

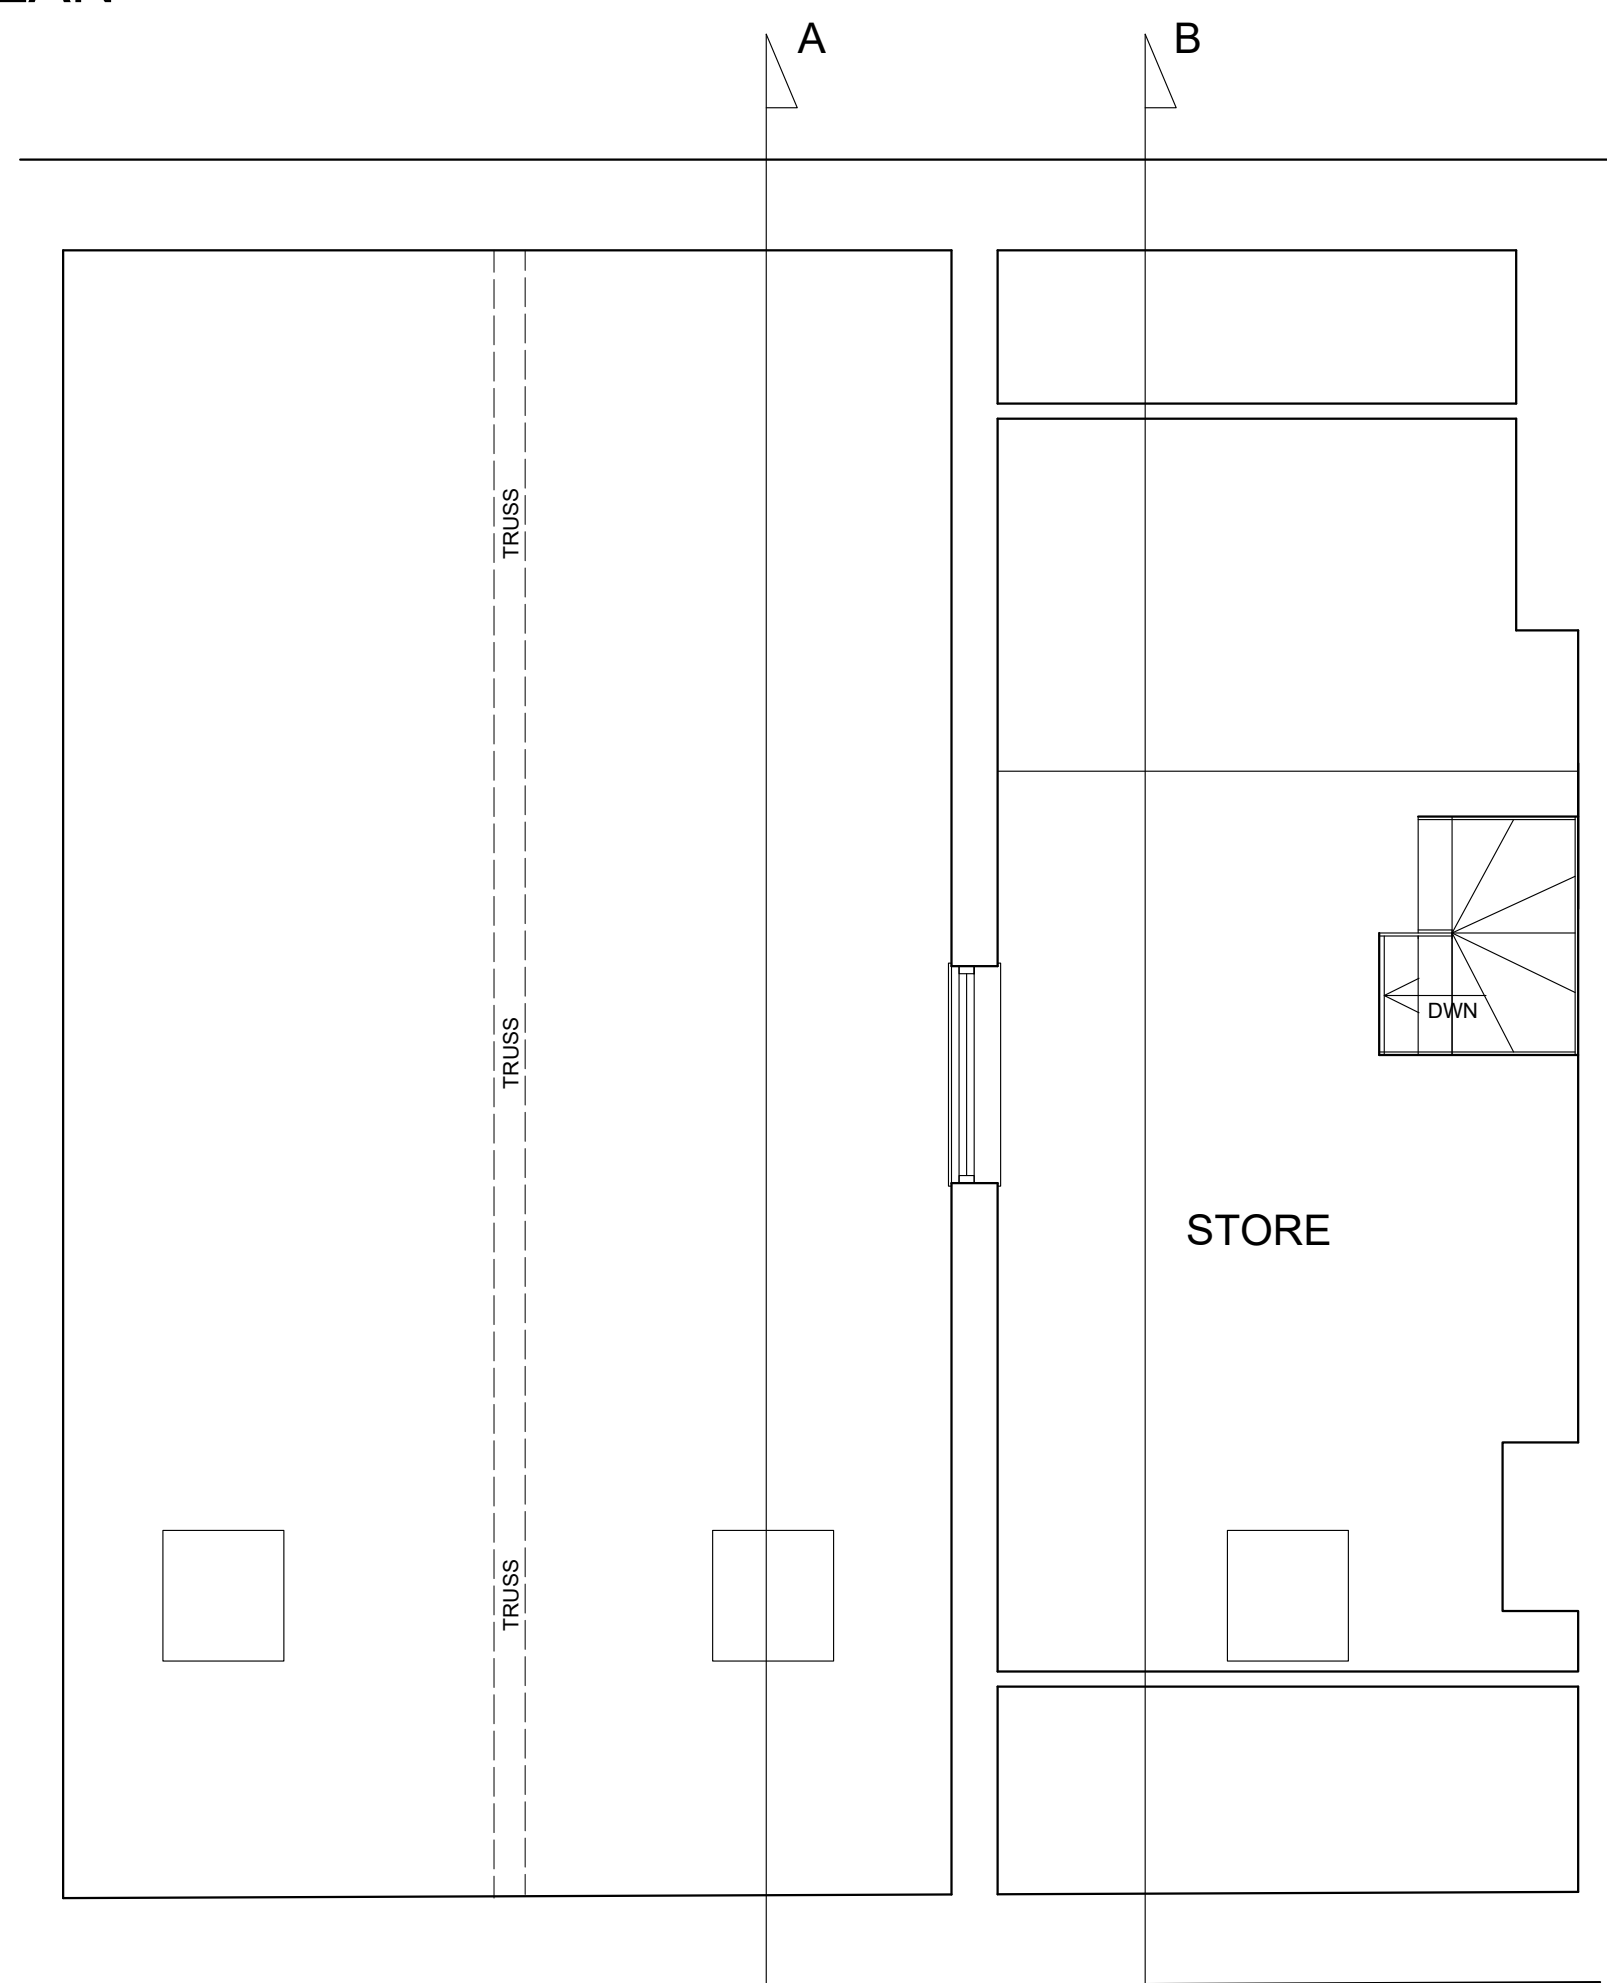


SECOND FLOOR PLAN




EXISTING FRONT ELEVATION

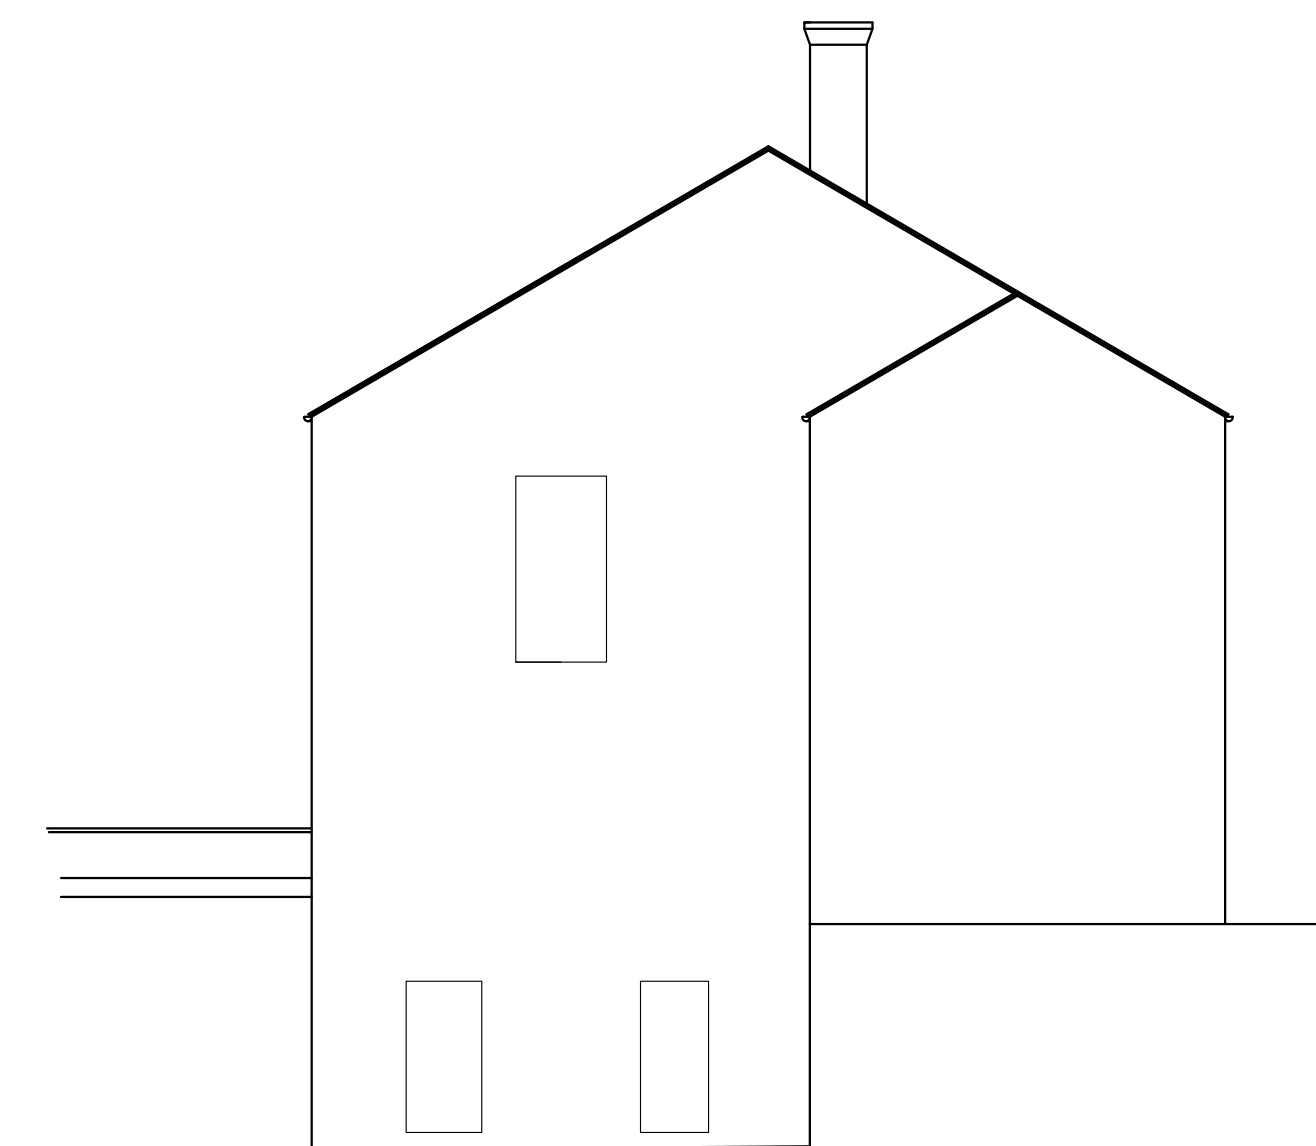


EXISTING SIDE ELEVATION

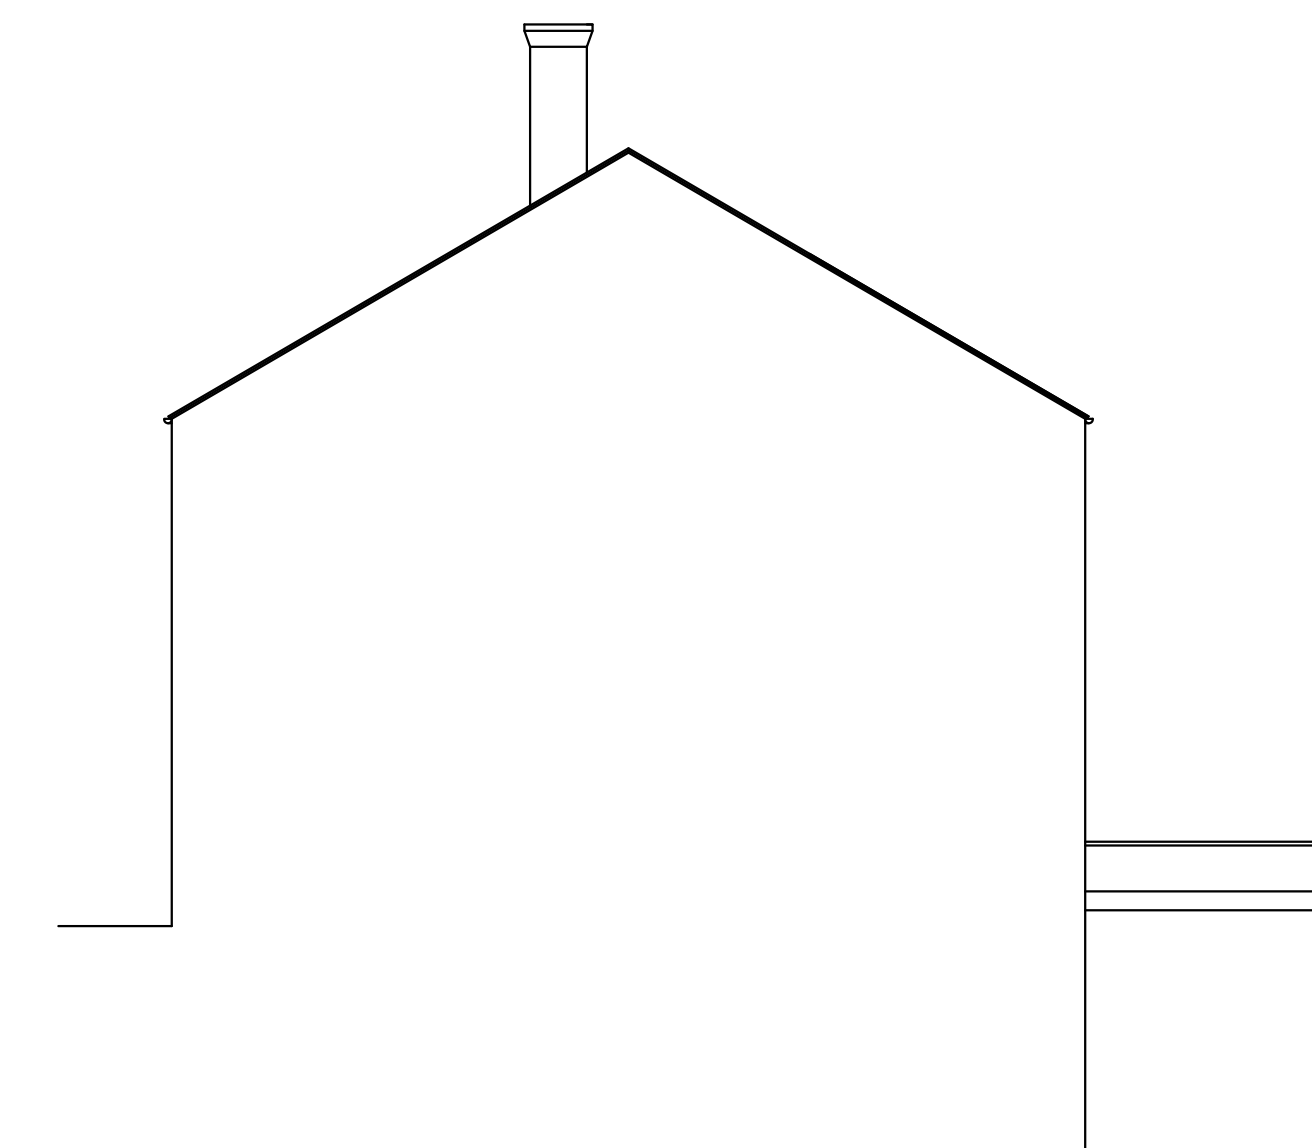

EXISTING SIDE ELEVATION

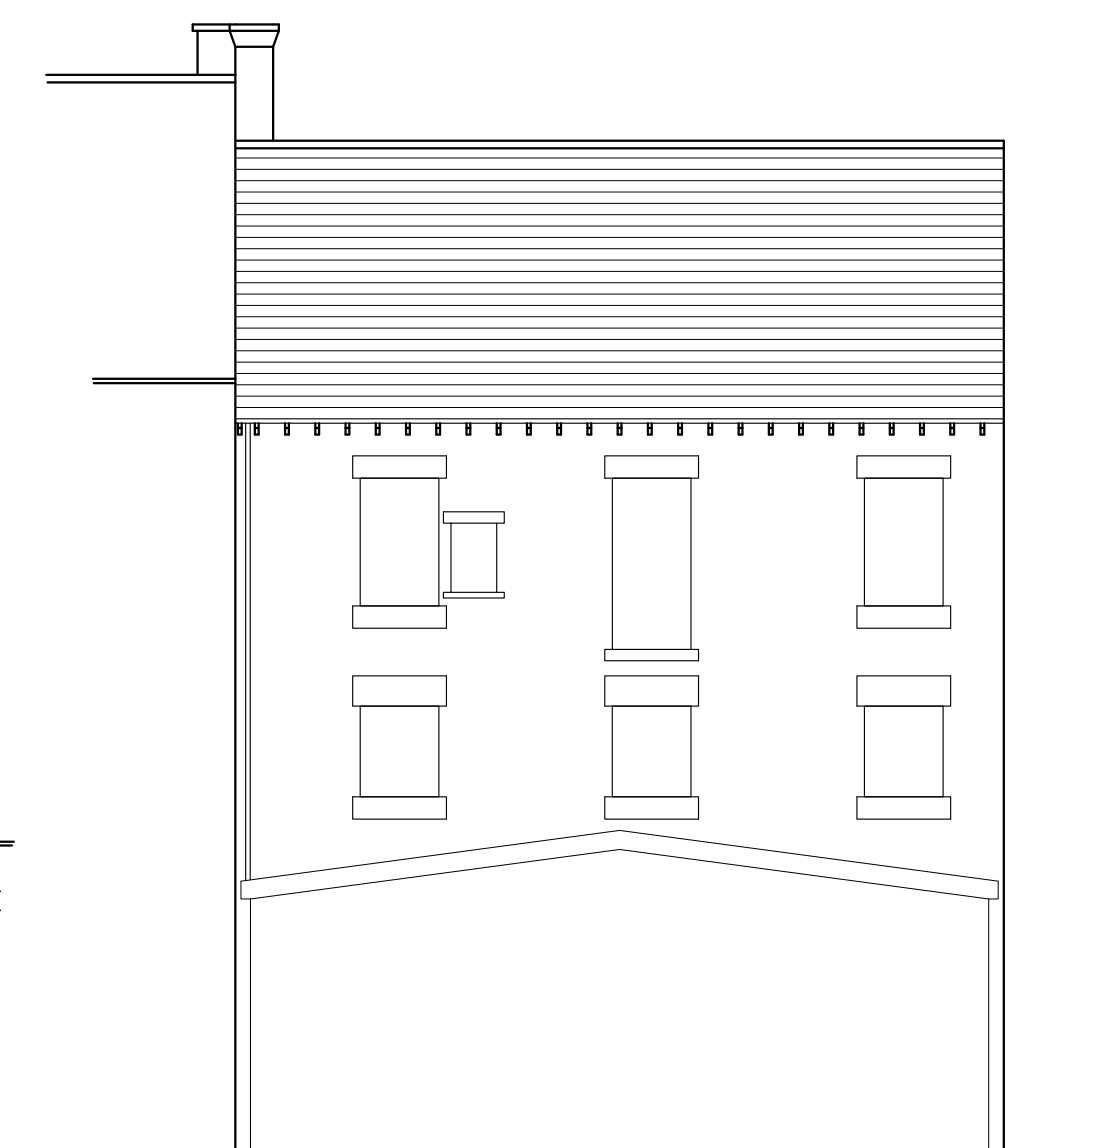

EXISTING REAR ELEVATION

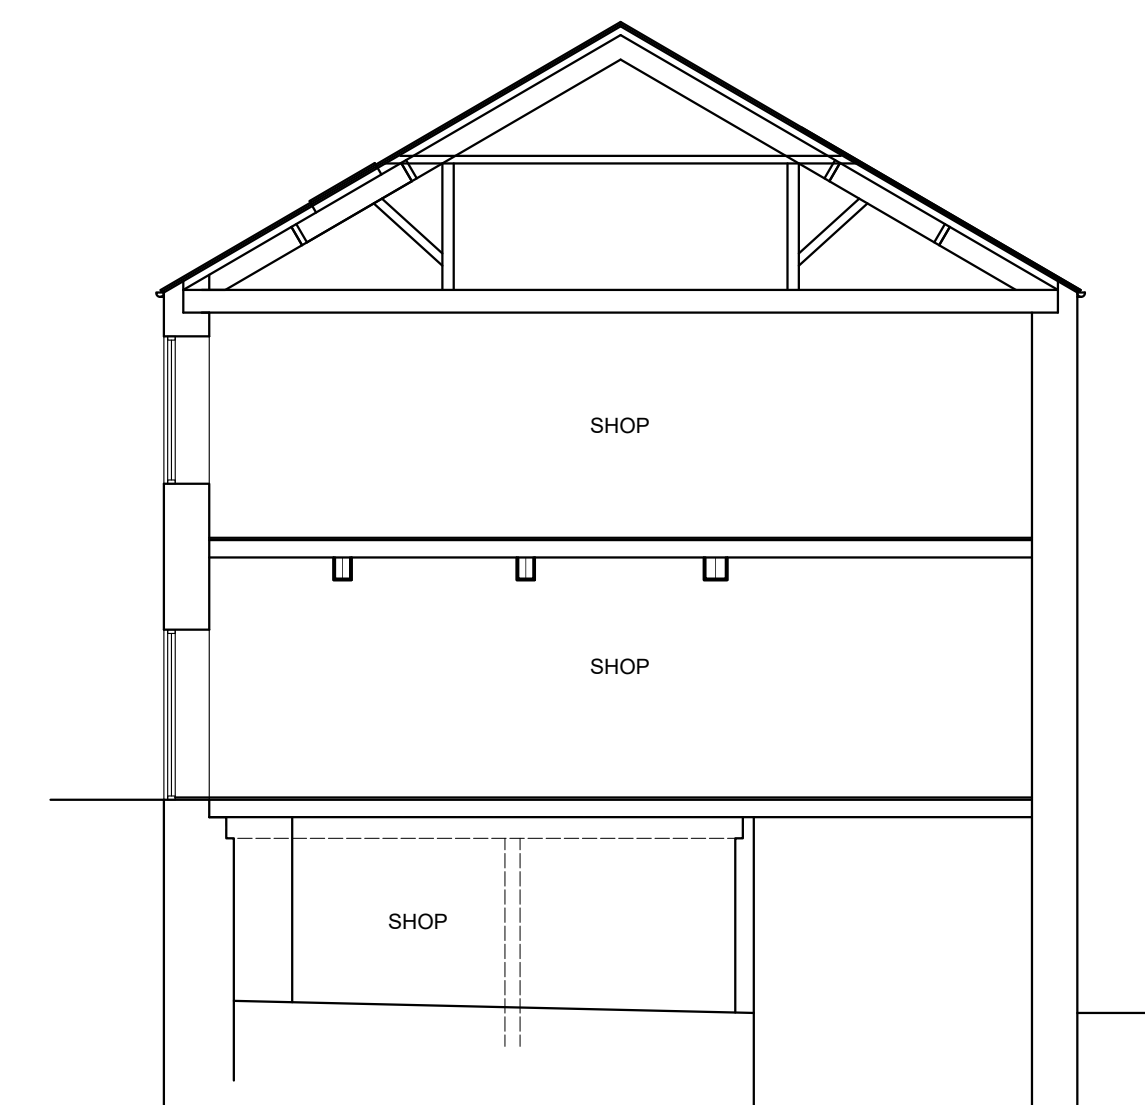

EXISTING SECTION A-A

PRELIMINARY LAYOUT SUBJECT TO FURTHER SURVEY ON VACATION OF SHOP, FIXTURES AND FITTINGS

REV	DESCRIPTION	DATE	DRWN
JDS DESIGNS LTD TRADING AS JDS DESIGN LTD TEL - 07934437317 EMAIL - JDS.DESIGNS@GMAIL.COM			
PROJECT TITLE CONVERSION OF SHOP TO RESIDENTIAL ACCOMMODATION AT 210 - 212 UPPER SHEFFIELD ROAD BARNLEY			
DRAWING TITLE EXISTING PLANS AND ELEVATIONS			
PROJECT NO.	2017.0100.000	DWG NO.	01
SCALE.	1:50 / 100	REV.	-