




**PROPOSED FRONT ELEVATION**  
SCALE 1:100



**PROPOSED SIDE ELEVATION**  
SCALE 1:100



**PROPOSED REAR ELEVATION**  
SCALE 1:100

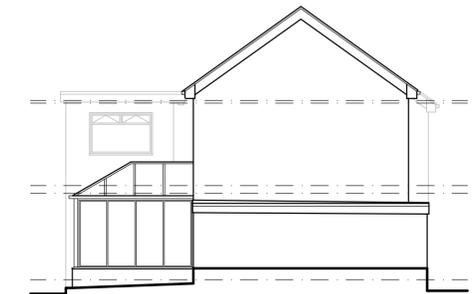

**PROPOSED SIDE ELEVATION**  
SCALE 1:100




**EXISTING FRONT ELEVATION**  
SCALE 1:100




**EXISTING SIDE ELEVATION**  
SCALE 1:100




**EXISTING REAR ELEVATION**  
SCALE 1:100

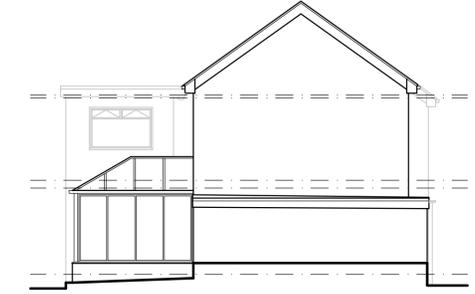


**EXISTING SIDE ELEVATION**  
SCALE 1:100

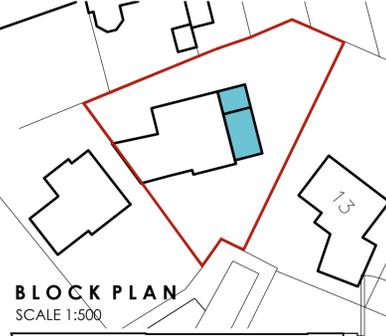


**BLOCK PLAN**  
SCALE 1:500

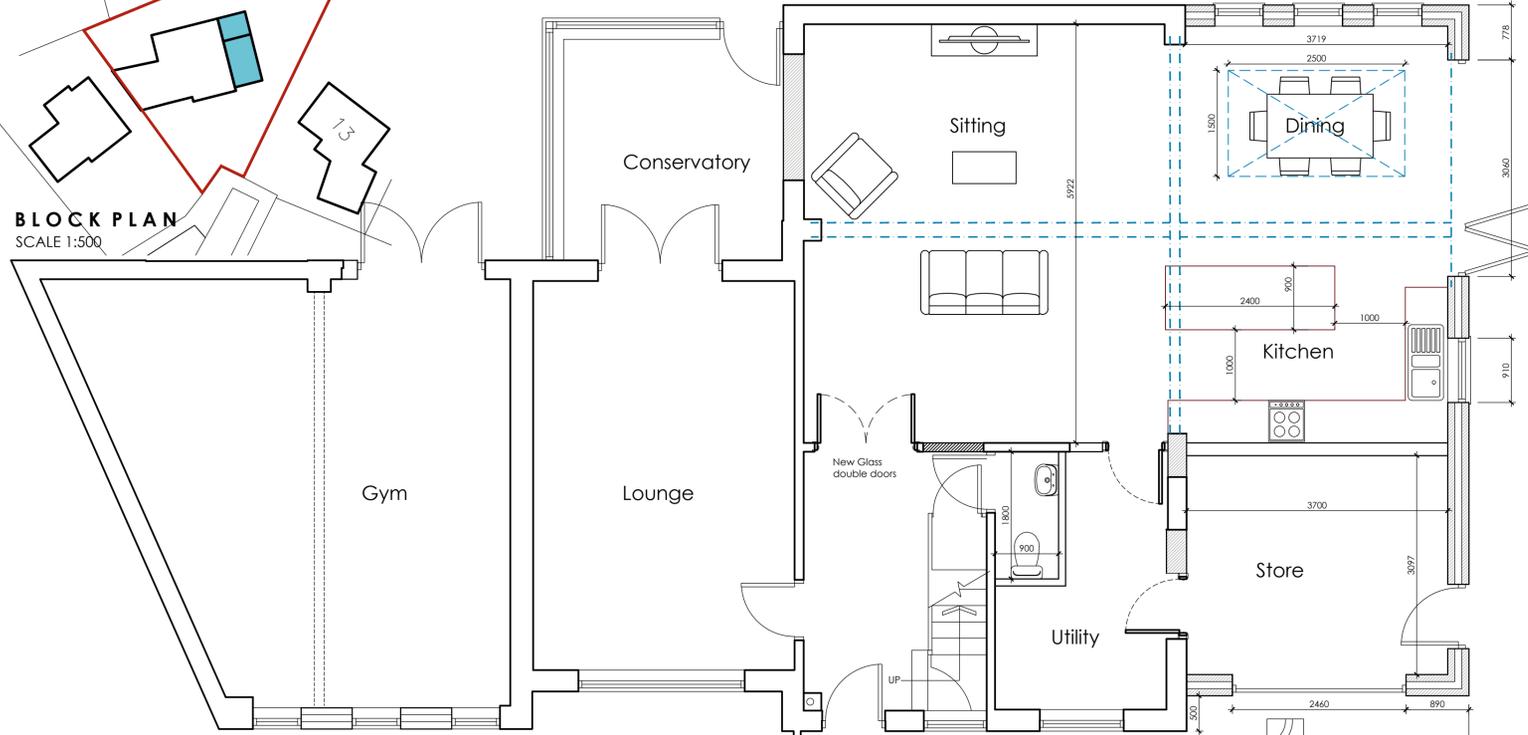


**PROPOSED GROUND FLOOR PLAN**  
SCALE 1:50

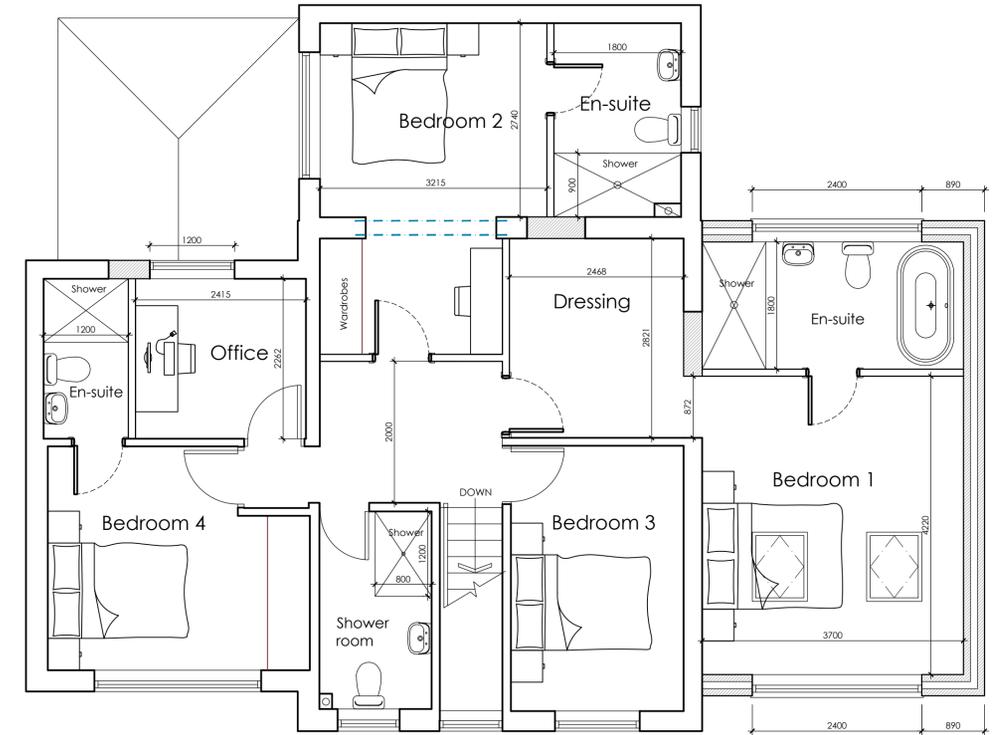

**PROPOSED FIRST FLOOR PLAN**  
SCALE 1:50

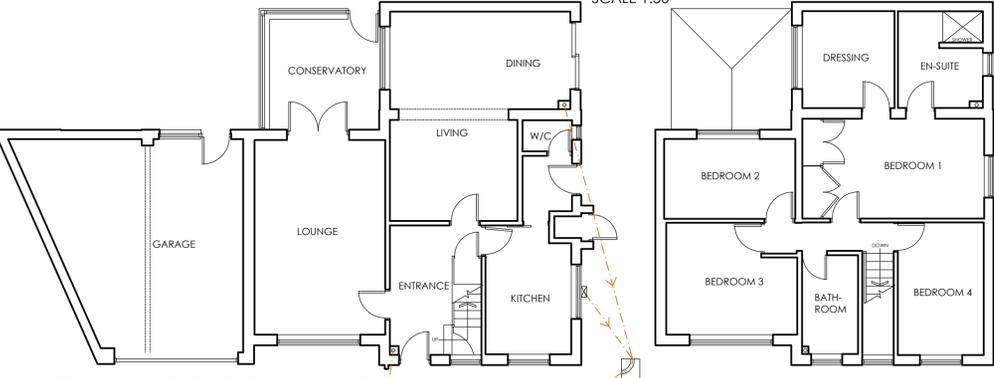

**EXISTING FLOOR PLANS** SCALE 1:100

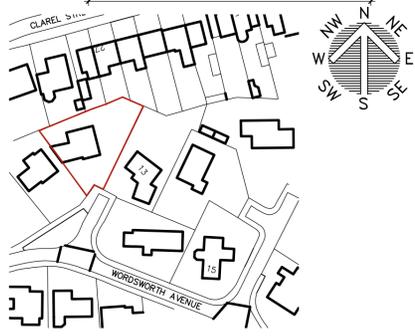

**LOCATION PLAN**  
SCALE 1:1250

		OFFICE ONE, DRILL HALL, 11 EASTGATE, BARNSELY, S70 2EU Phone: 01226 208482 Email: info@whiteagus.co.uk Web: www.whiteagus.co.uk			
Project: PROPOSED EXTENSION AT 12 WORDSWORTH AVENUE, PENISTONE BARNSELY S36 6EX		Client: MARK & SAMANTHA WILLIAMS			
Drawing Title: PLANS AND ELEVATIONS		Date: AUGUST 2025	Scale: 1:50 & 1:100 @ A1		
Ref: 25-074		Dwg. No. 01	Rev. E		
Date	Suffix	Description	Date	Suffix	Description
22/09/2025	A	REVISED TO CLIENTS REQUIREMENTS			
16/09/2025	B	REVISED TO CLIENTS REQUIREMENTS			
29/09/2025	C	EN-SUITE WINDOW REVISED			
17/12/2025	D	MATERIALS REVISED			
17/12/2025	E	MATERIALS REVISED			