




Location S:\2023\23005 - PREMDOR - BARNISLEY\2 - DRAWINGS\DRAW\20 CA PLANS SECT ELEV\23005-A-CJCT-02-XX-EL-20-2004.dwg
Last Saved 10.10.23 Joseph awen

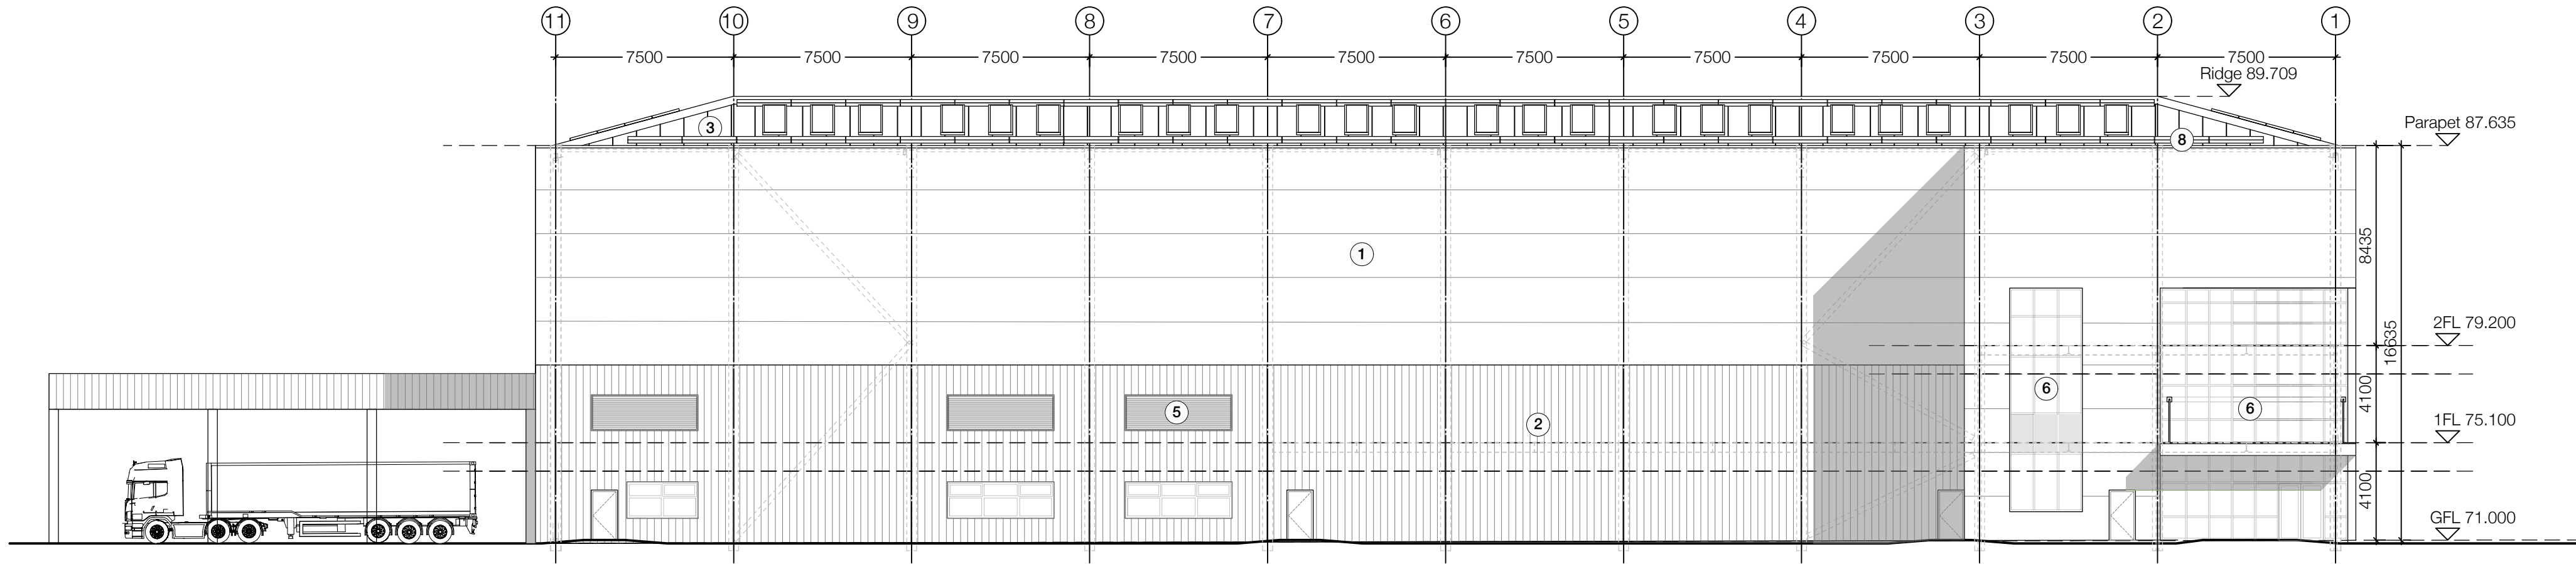

04 West Elevation
Scale - 1:200

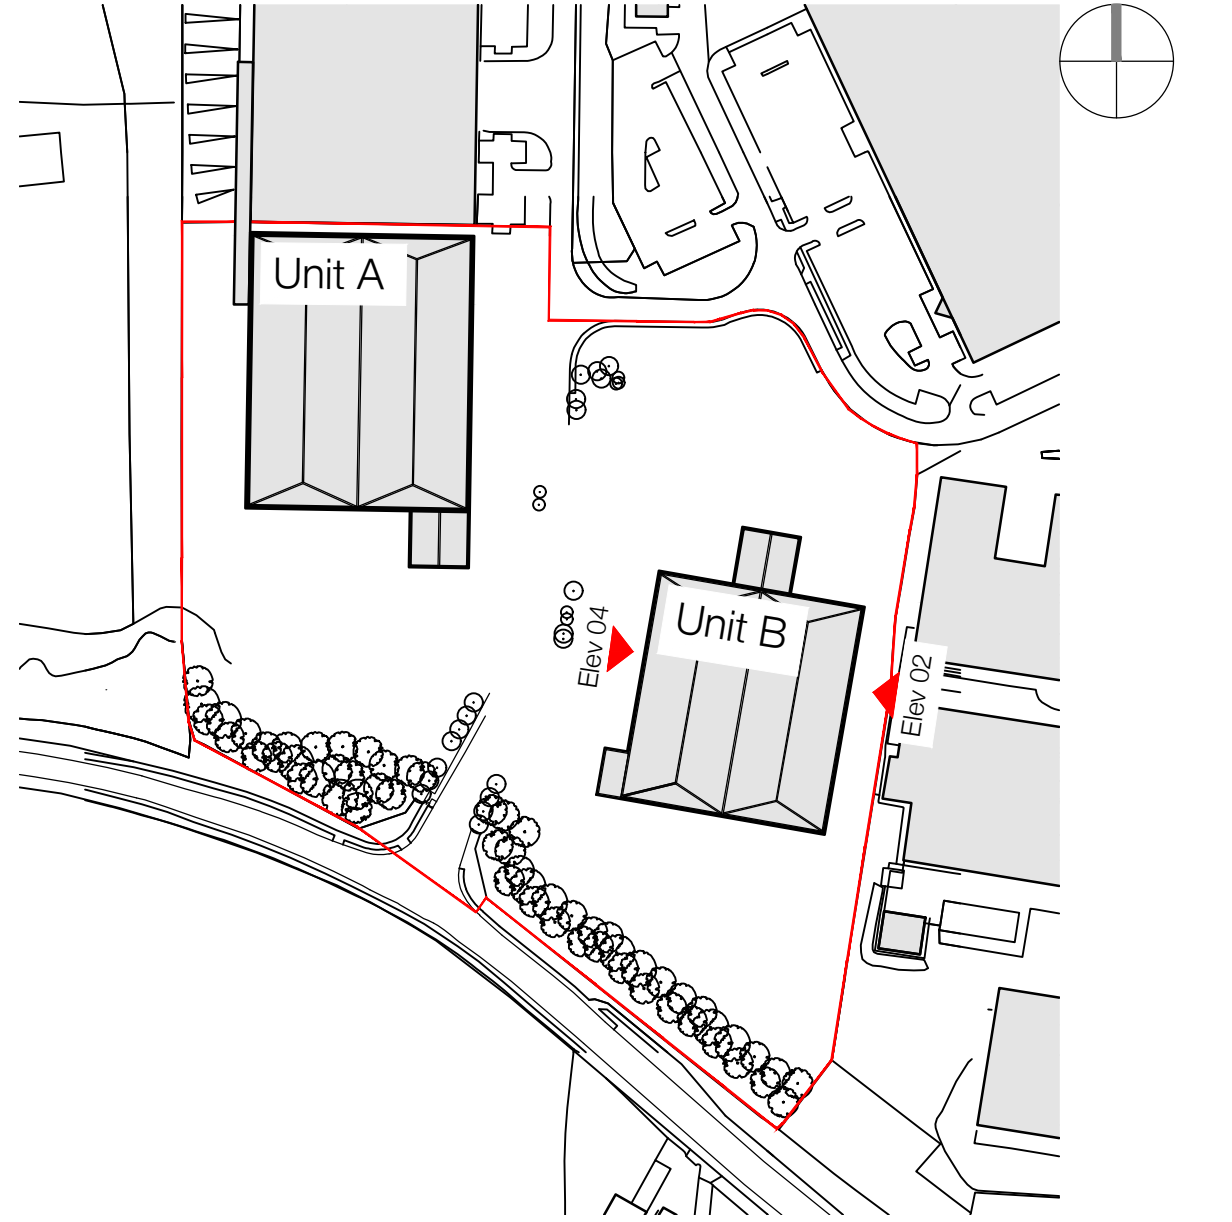


Key Plan
Scale - 1:2500

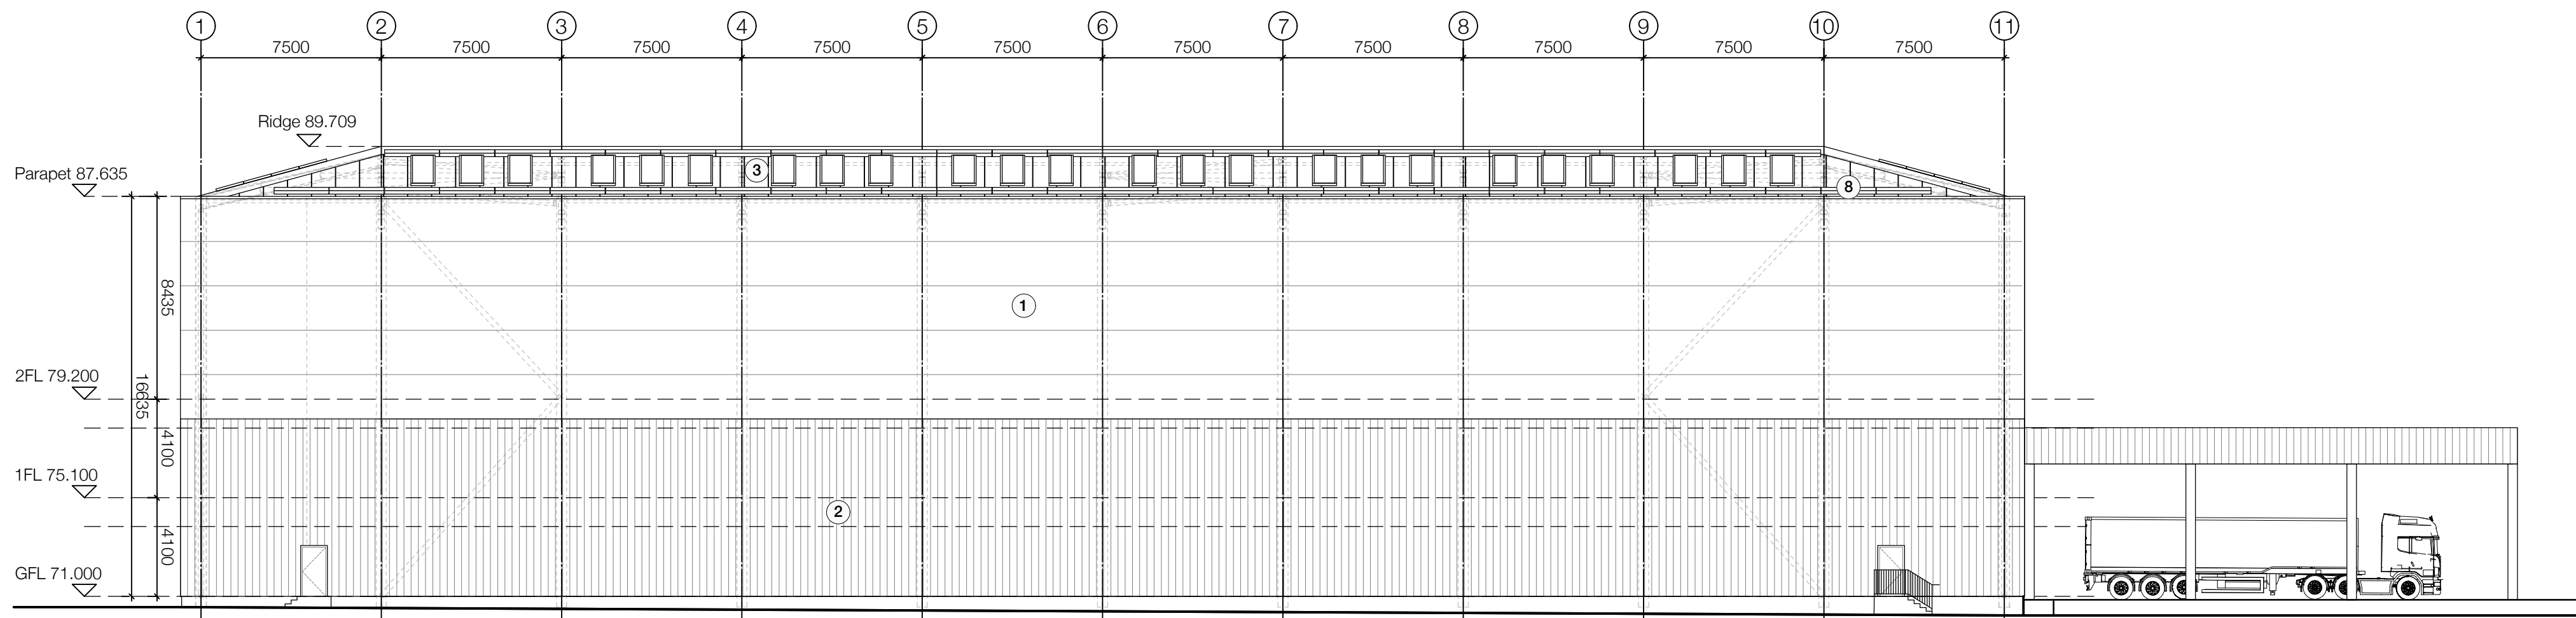

02 East Elevation
Scale - 1:200

- Key
- ① Metal Cladding Panels, Colour: TBC
 - ② Metal Profiled Cladding, Colour: TBC
 - ③ Metal Profiled Roof, Colour: TBC
 - ④ Metal Clad Solar Wall, Colour: TBC
 - ⑤ Metal Louvres, Colour: TBC
 - ⑥ Curtain Walling, Frame Colour: TBC
 - ⑦ Concrete
 - ⑧ Photovoltaic Panels

 

P03 Updated Photovoltaic Panels
P02 Drawings Coordinated with Structural Engineer's information
P01 Initial Issue
Rev. Des.

EMTJ 02.10.23 AAH
JOE 14.08.23 AAH
JOE 24.07.23 AAH
By Date Ch.

0 2 4 6 8 10m
Scale 1:200

Contractor must verify all dimensions on site before commencing any work or shop drawings. If this drawing exceeds the quantities taken in any way the Architects are to be informed before the work is initiated. Only figured dimensions to be taken from this drawing. Do not scale off this drawing. Drawings based on Ordnance Survey and / or existing record drawings - design and drawing content subject to Site Survey, Structural Survey, Site Investigations, Planning and Statutory Requirements and Approvals. Authorised reproduction from Ordnance Survey Map with permission of the Controller of Her Majesty's Stationery Office. Crown Copyright reserved. © careyjones chapmantolcher (Studio North) Ltd. All Rights Reserved

A1

Client:
Premdor

Project:
Juggernaut

Job No.
23005

Title:
Unit B
West & East Elevations

Scale:
1:200 @A1
Date:
October 2023

Status:
Drawn By:
JOE
Checked By:
AAH

Drawing No:
23005-A-CJCT-02-XX-EL-20-2004

Revision:
P03

Carey Jones
Chapman
Tolcher

Studio 104, 338 Goswell Road
London EC1V 7LQ
Tel +44(0)20 7269 9400

www.cjctstudios.com

Studio 2, 56 Wellington St.
Leeds LS1 2EE
Tel +44(0)113 224 5000

PLANNING