



Drawing No.	Rev No.
YYY001 -003	

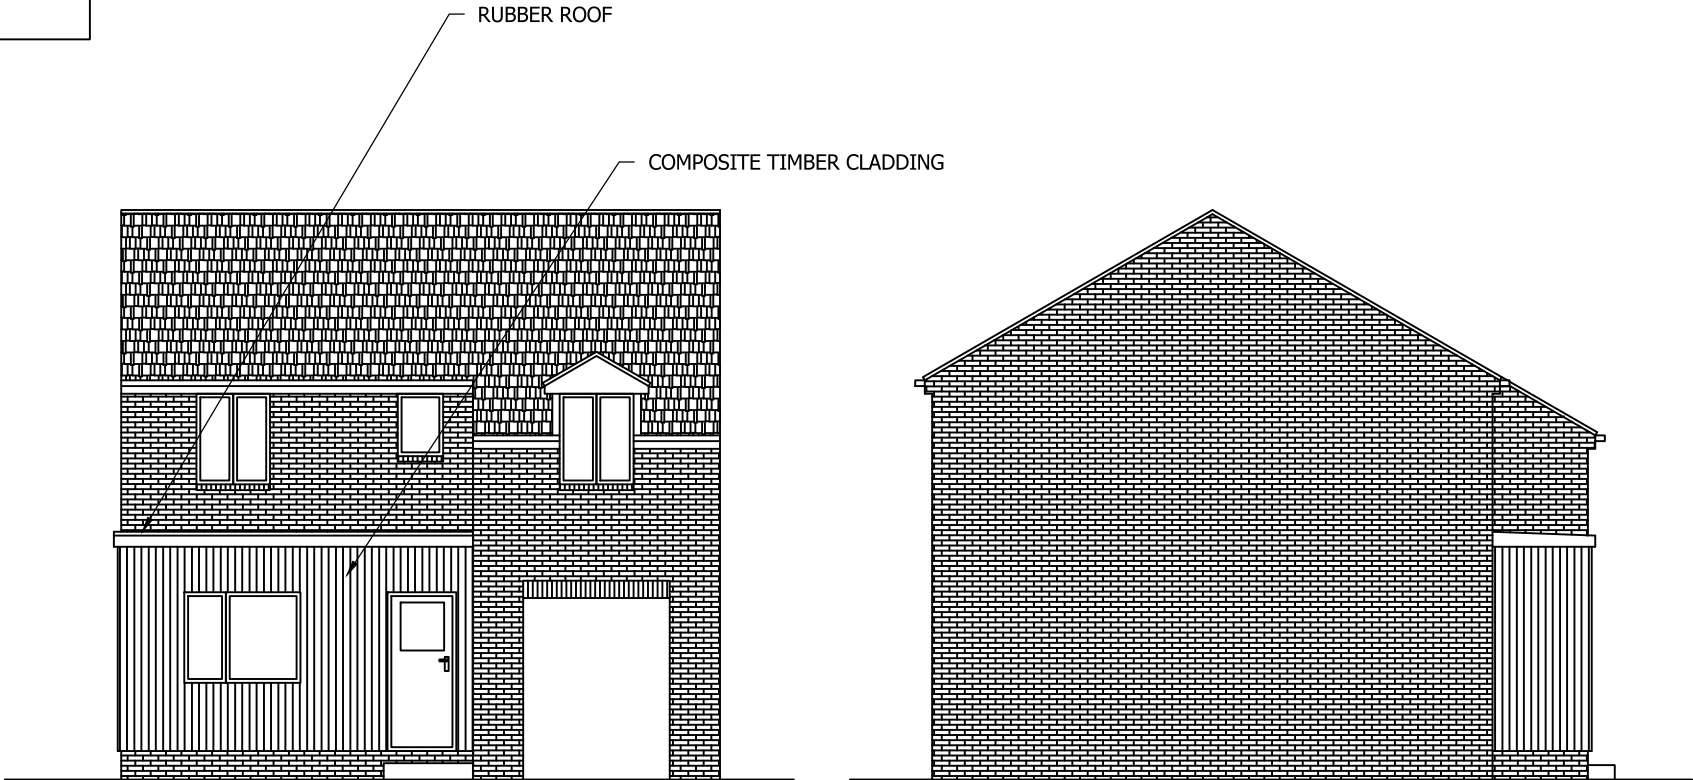

PROPOSED FRONT ELEVATION
SCALE 1:100 AT A3

PROPOSED END ELEVATION
SCALE 1:100 AT A3

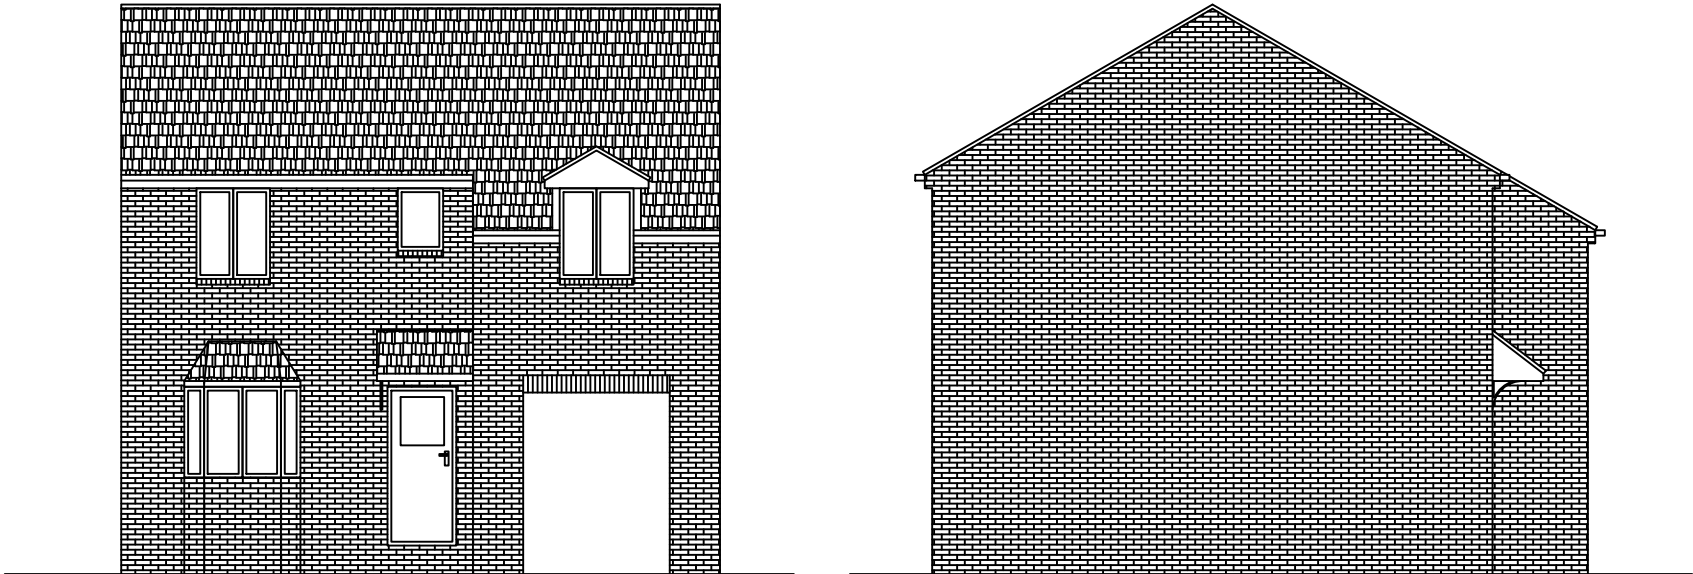

EXISTING FRONT ELEVATION
SCALE 1:100 AT A3

EXISTING END ELEVATION
SCALE 1:100 AT A3

DO NOT SCALE: Contractor to check all dimensions and report any omissions or errors

NOTES

Rev	Description	By	Chk	App	Date

JRB DESIGNS Ltd
1 Saville Road
Cudworth
Barnsley
S72 8LT
Tel: 01226 383542
Fax: 01226 380078
Mob: 07970 541192
Email: john@jrbdesigns.co.uk

This drawing is copyright. © jrbdesigns Ltd.

Client

STEVE SPENCER

Drawing Title

PROPOSED ELEVATIONS

Address

65 BOWDEN GROVE
DODWORTH
BARNSLEY
S75 3TB

Project Title:

PROPOSED SINGLE STOREY
FRONT EXTENSION

Purpose of Issue:

PLANNING

Drawing Status

FIRST ISSUE

Scale at A3 AS SHOWN	Drawn By JRB	Date 18/03/2021
Checked By	Date 18/03/2021	Approved By Date 18/03/2021
Project No. YYY001	Drawing No. 003	Revision -

APPROVAL ☒ INFORMATION ☐ TENDER ☐ CONTRACT ☐ CONSTRUCTION ☐