



# SIDE ELEVATION

FACING EVERILL CLOSE

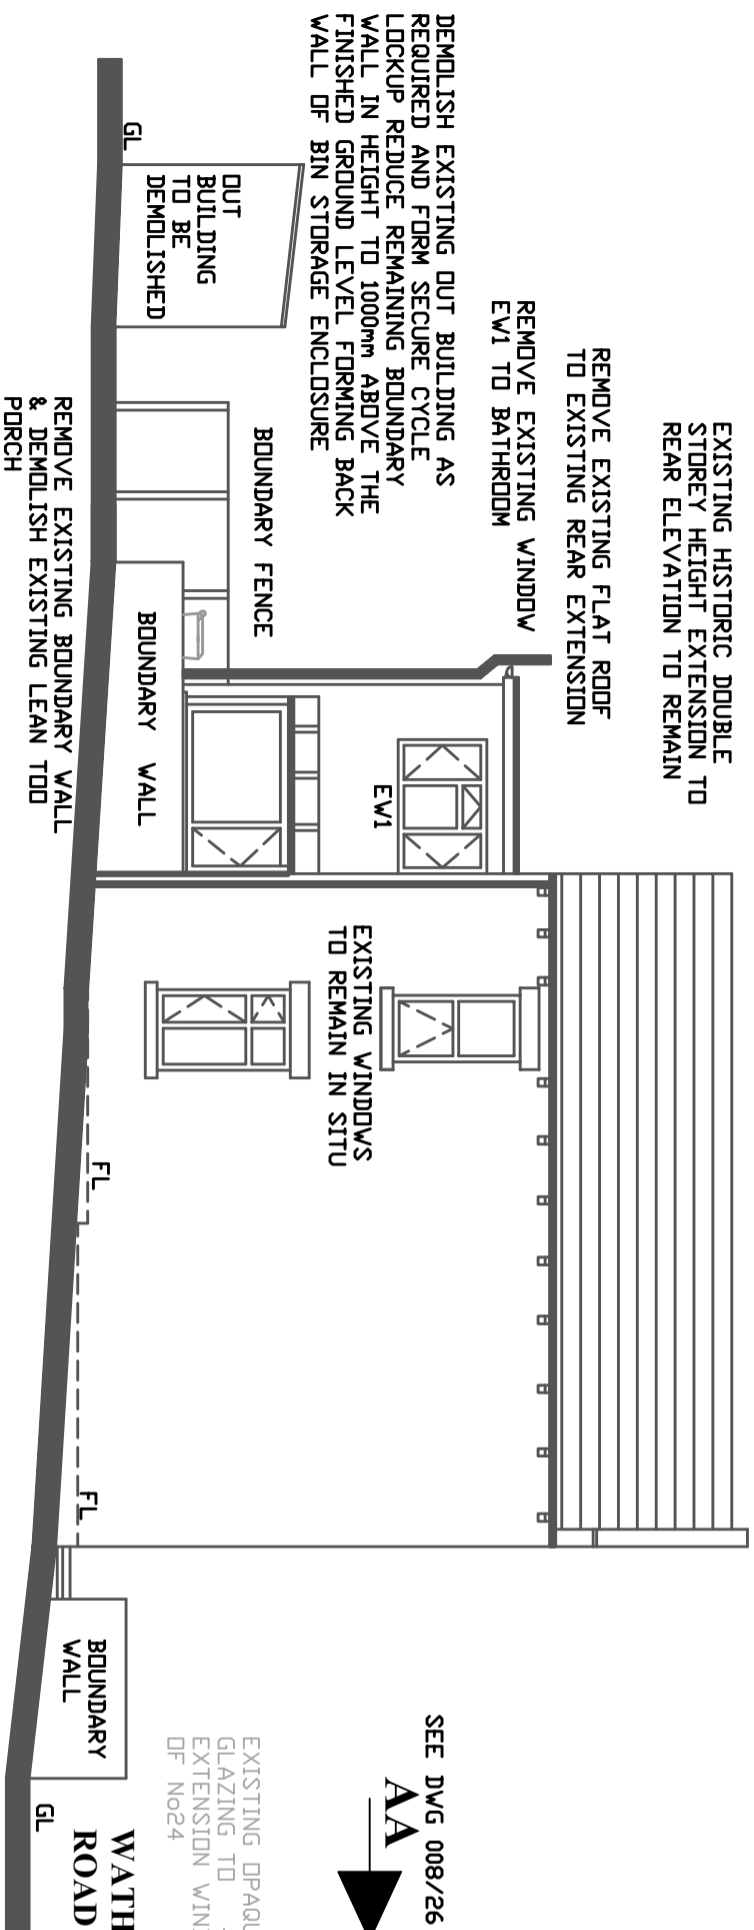

# REAR ELEVATION

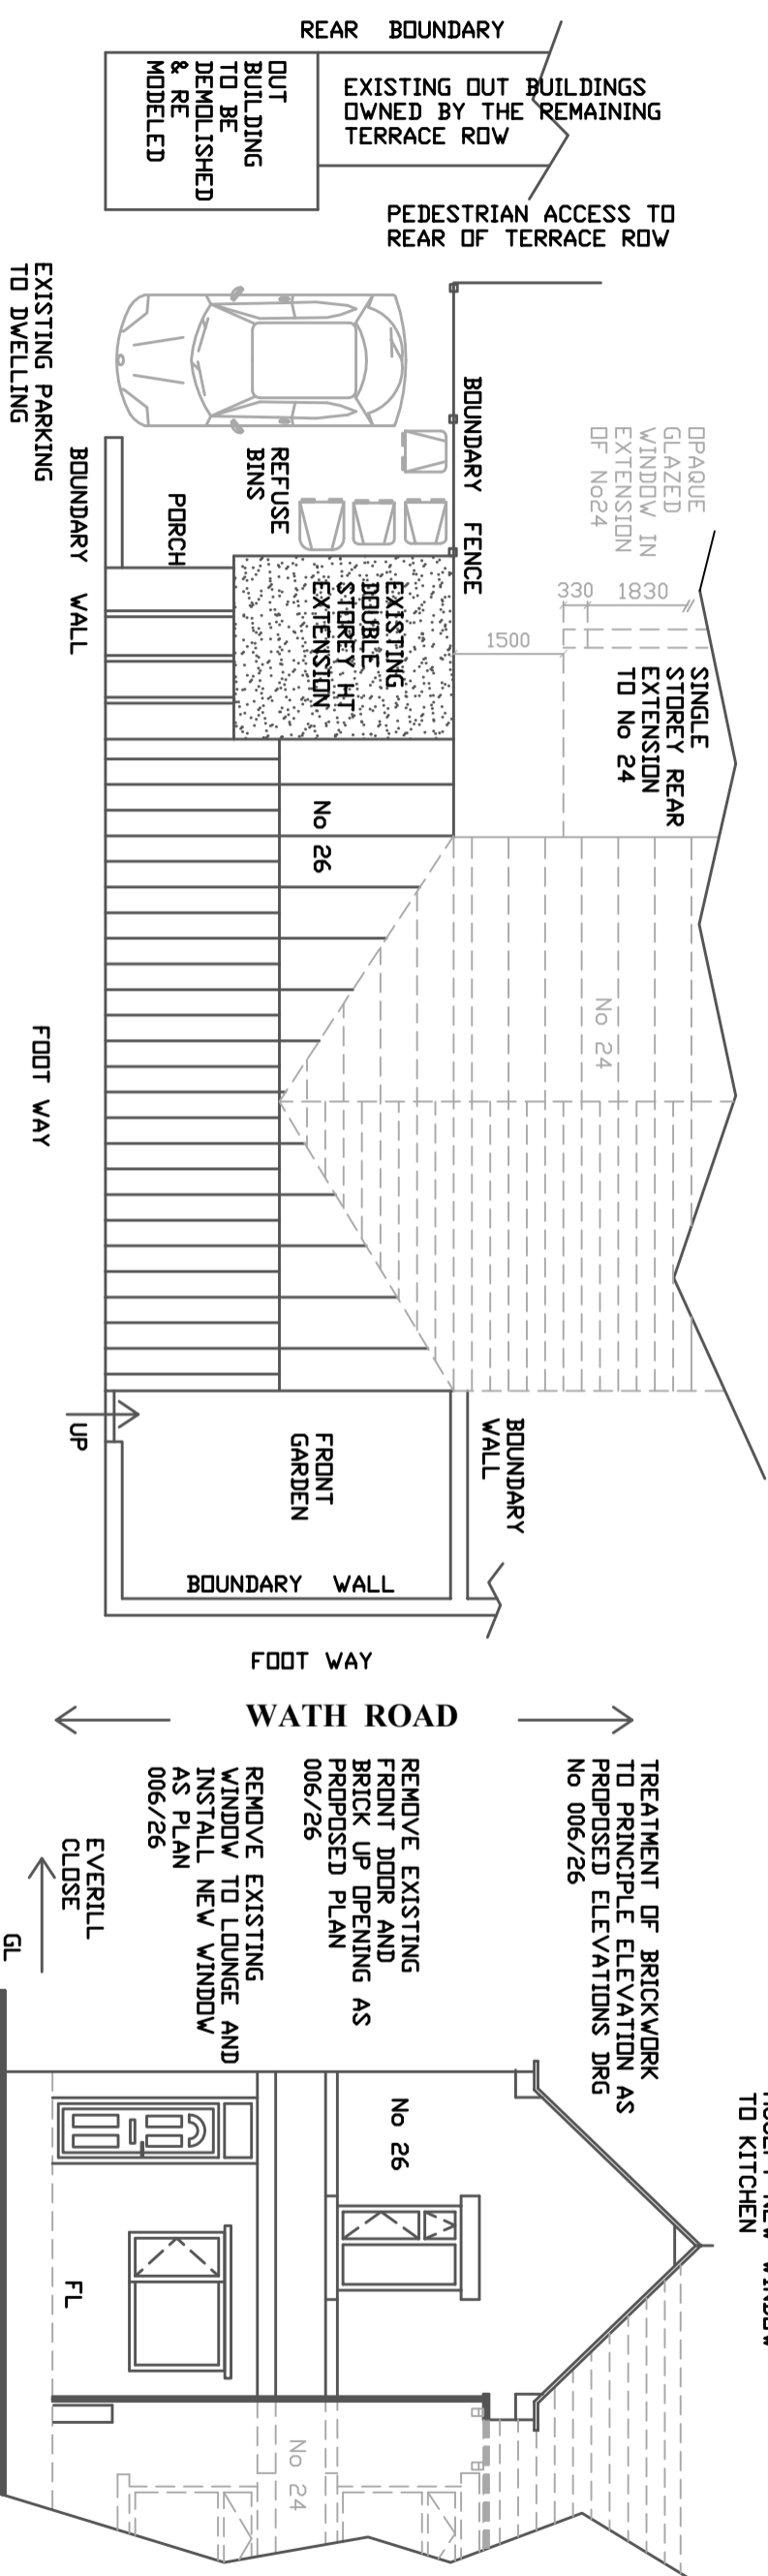

# FRONT ELEVATION

FACING WATH ROAD

EVERILL CLOSE

<b>CLIENT</b> 26 WATH ROAD, WOMBWELL BARNSELEY	<b>TITLE</b> <b>EXISTING ELEVATIONS</b>	<b>REVA</b> OUTLINE OF No24 ADDED 08/05/26	<b>SCALE</b> 1:100 @ A3	<b>REV</b> A	<b>DRG No</b> 004/26A
		<b>DATE</b> 14/04/2026	<b>SCALE BAR</b> 0 1 2 3 4 5		

