
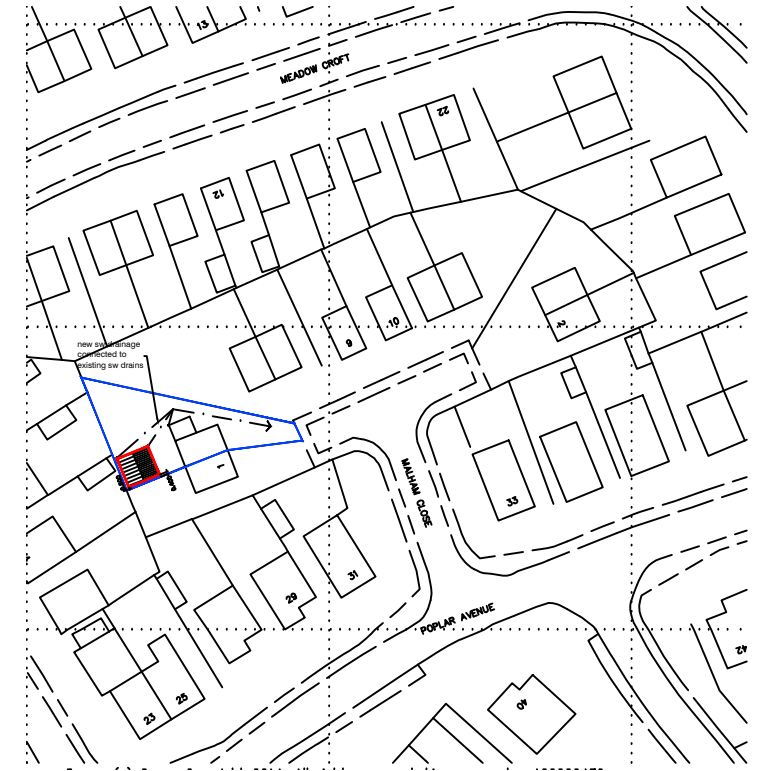


SITE PLAN 1:250

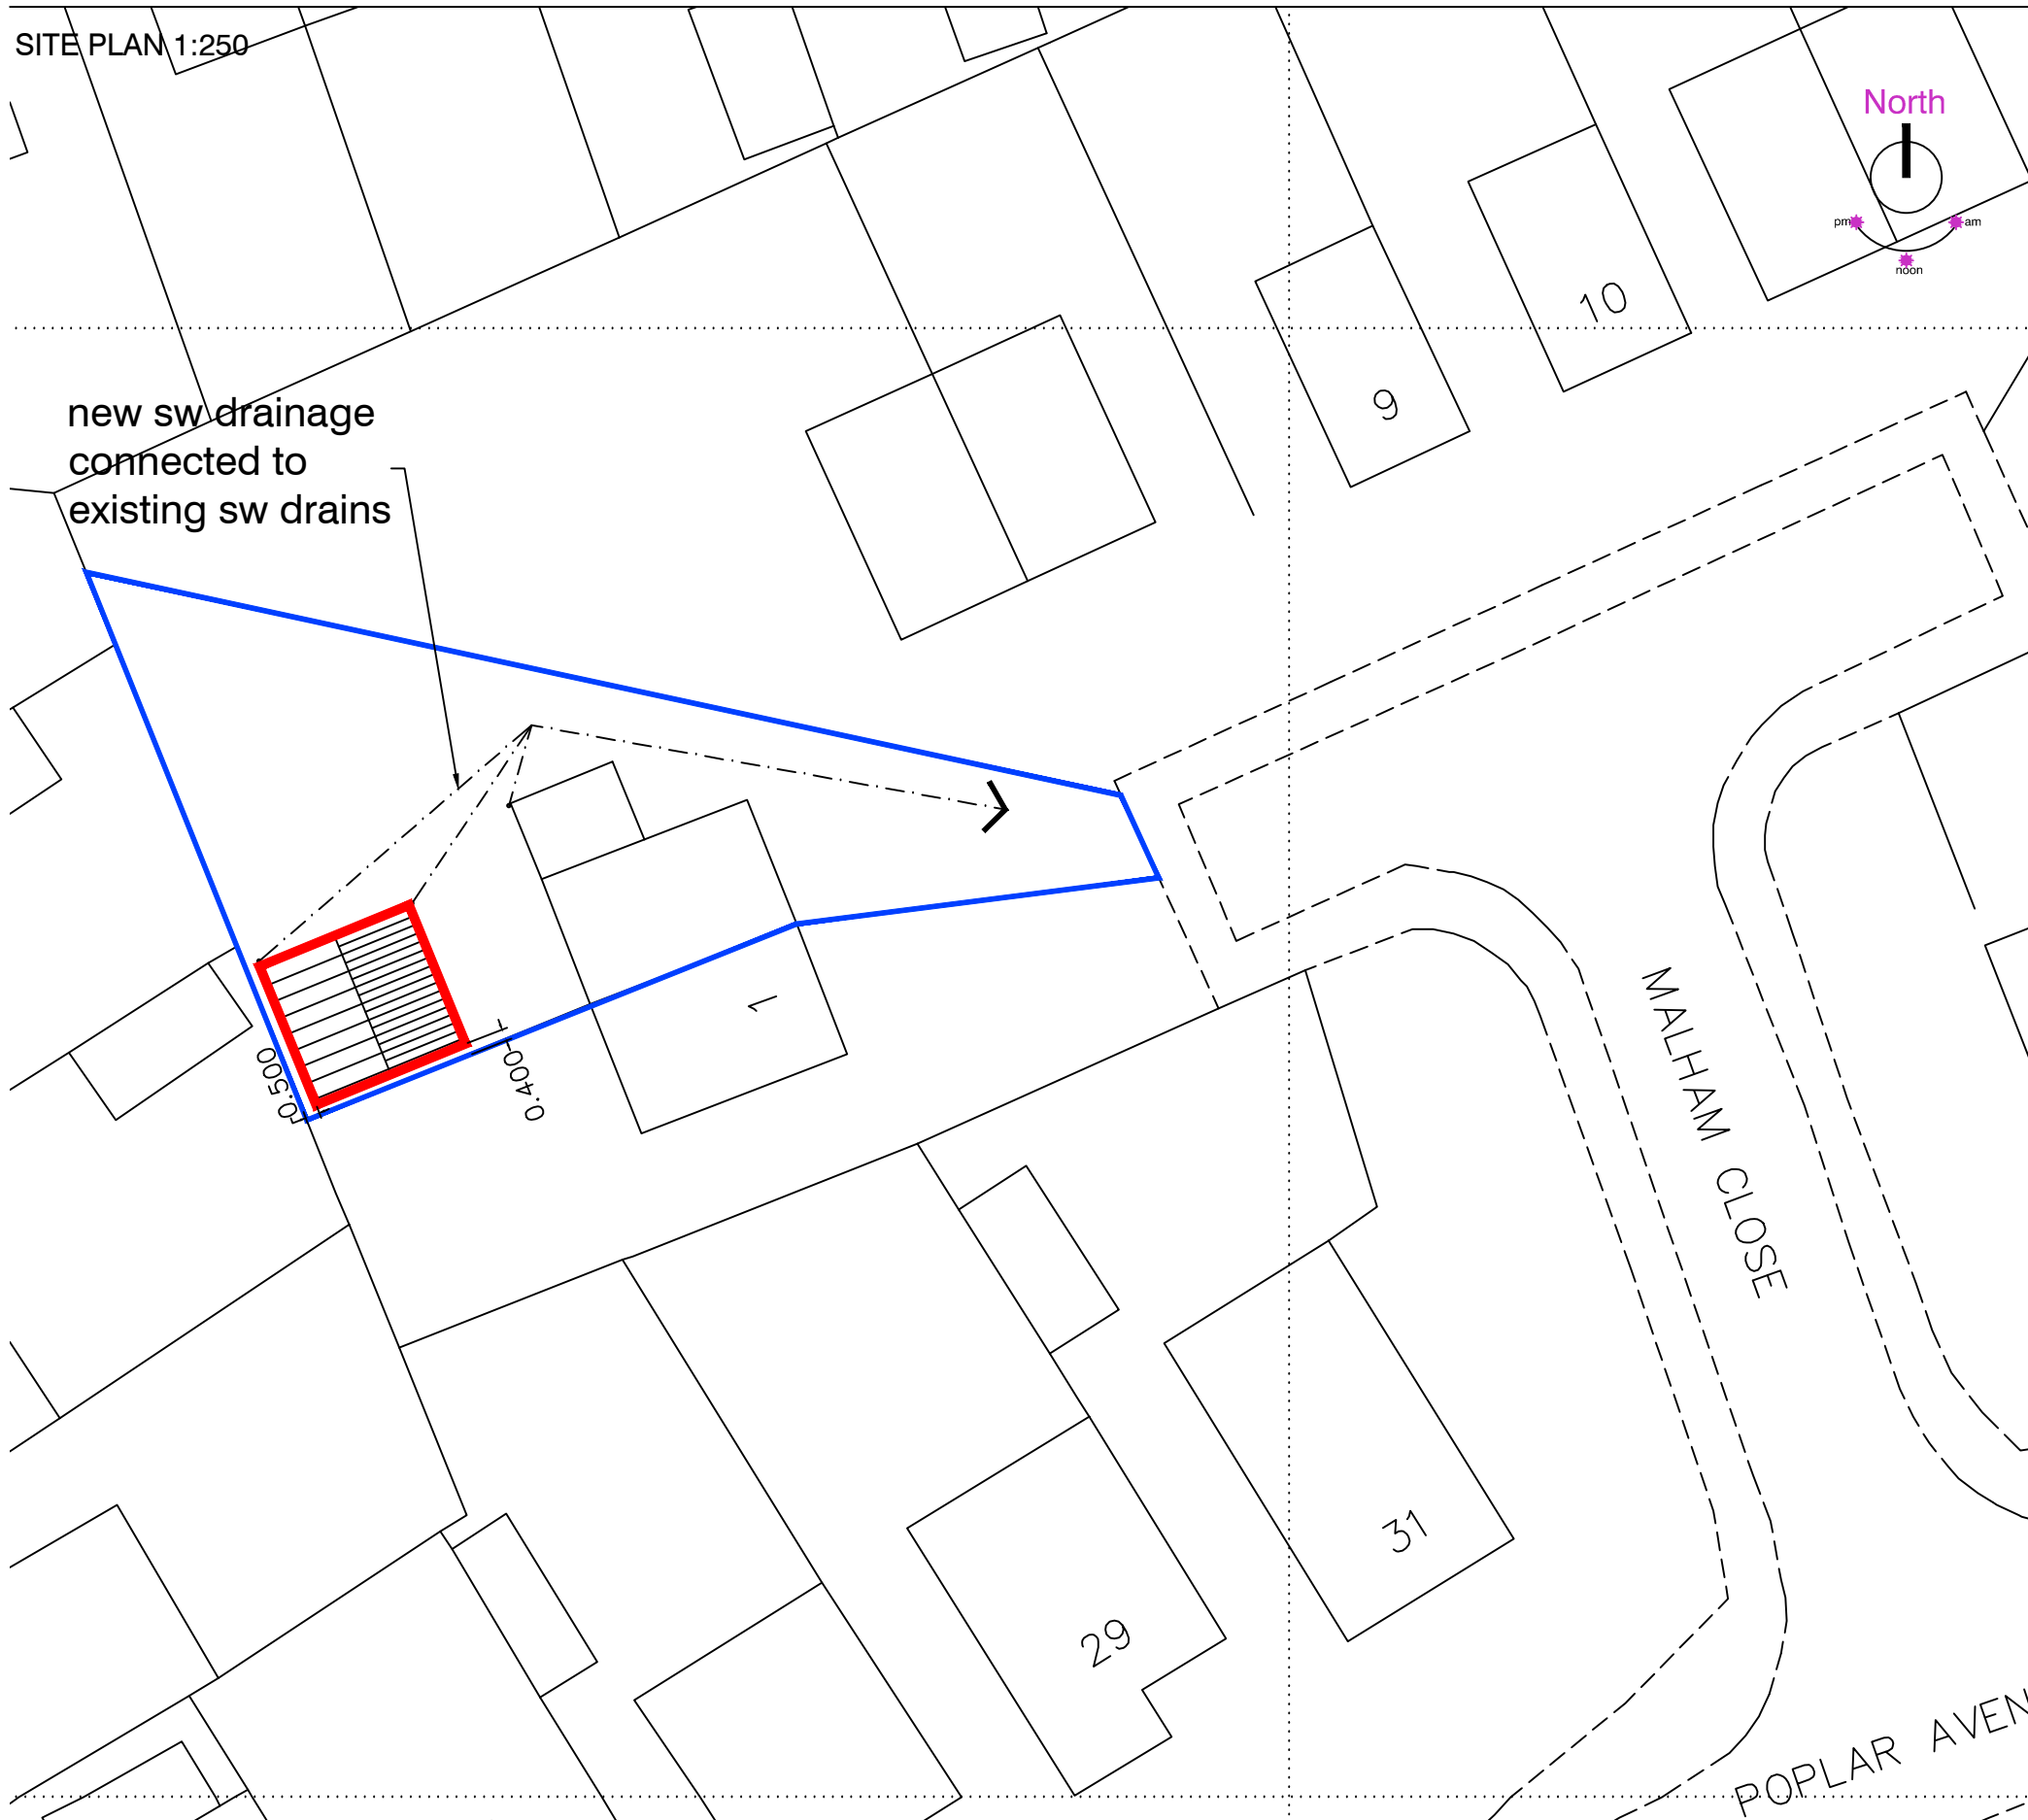

LOCATION PLAN 1:1250

Proposed Summer House	Title: Site and Location Plan	Rev:	Description:	Date:	3 Malham Close Shafton Barnsley S72 8PE
	Drawing No: 01	Date: -	Drawn:		