



PROPOSED REAR ELEVATION
SCALE 1:100 AT A3

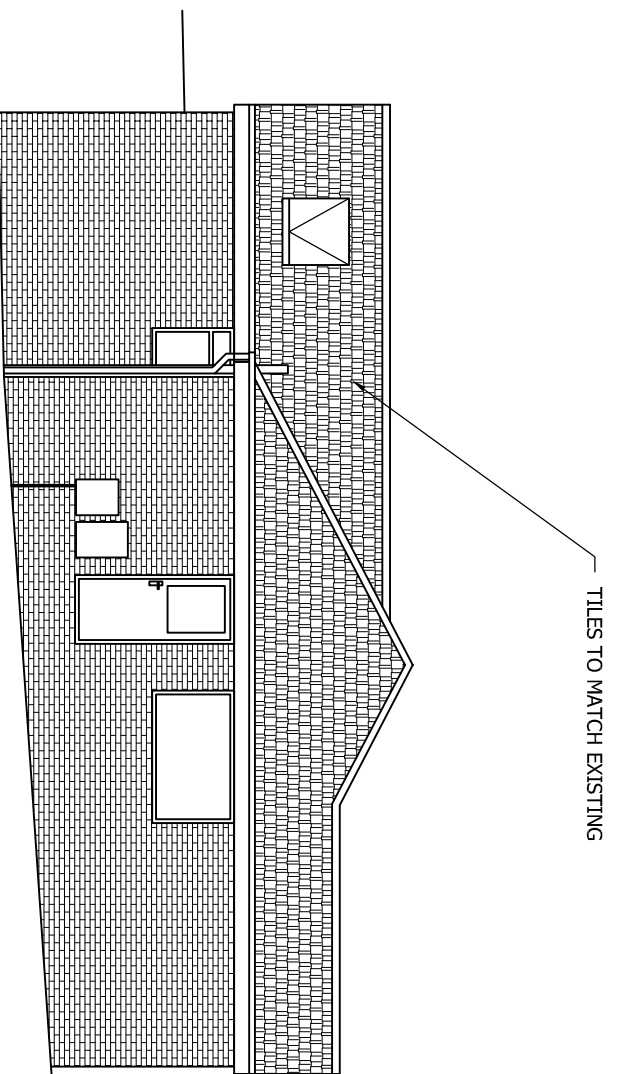

PROPOSED SIDE ELEVATION
SCALE 1:100 AT A3

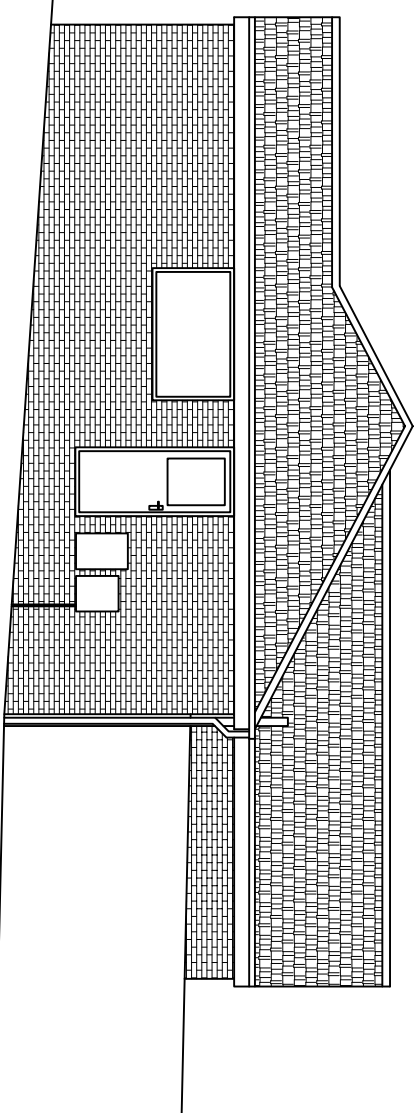

PROPOSED SIDE ELEVATION
SCALE 1:100 AT A3

DO NOT SCALE: Contractor to check all dimensions and report any omissions or errors

NOTES

A	Height reduced	JRB	CB	CB	14/12/12
Rev	Description	By	Chk	App	Date

JRB DESIGNS LTD
1 Saville Road
Cudworth
Barnsley
S72 8LT
Tel: 01226 383542
Fax: 01226 380078
Mob: 07970 541192
Email: john@jrbdesigns.co.uk
This drawing is copyright. © Jrbdesigns Ltd.

Client
MR C BRITTAIN

Drawing Title
PROPOSED ELEVATIONS

Address
**18 MINSTER WAY
MONK BRETON
BARNSELEY
S71 2HZ**

Project Title:
**PROPOSED SINGLE STOREY
REAR EXTENSION**

Purpose of Issue:
PLANNING

Drawing Status
FIRST ISSUE

Scale at A3	Drawn By	Date	Checked By	Date	Approved By	Date	Revision
AS SHOWN	JRB	07/11/2012	CB	07/11/2012	CB	07/11/2012	-
Project No.	MCB001	Drawing No.	003	Revision	-		

APPROVAL: INFORMATION TENDER CONTRACT CONSTRUCTION