

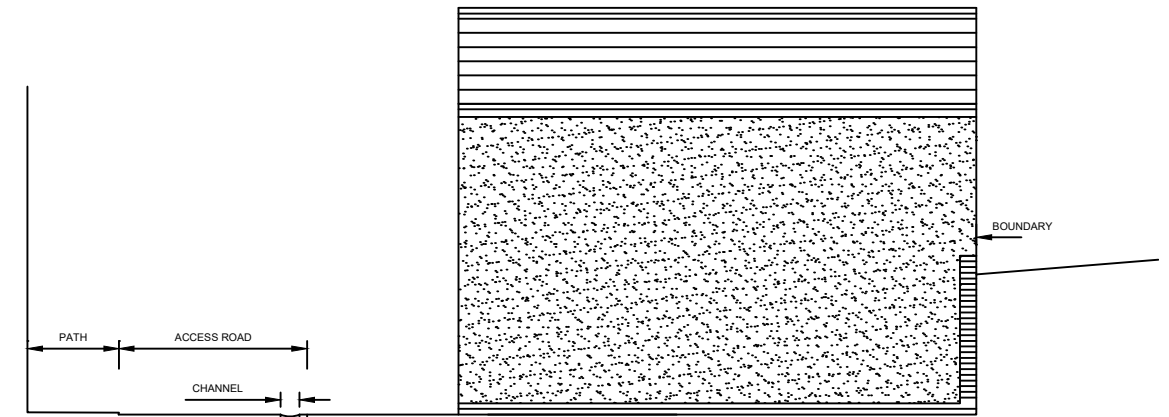
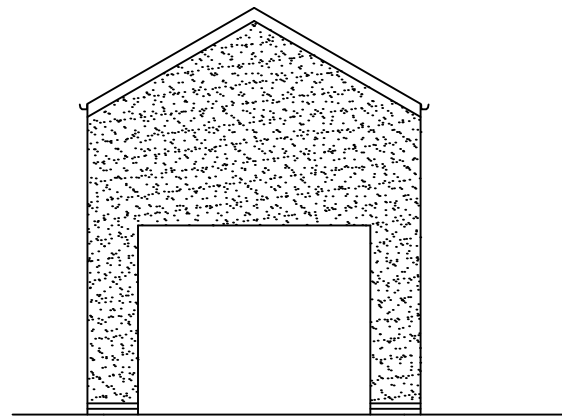
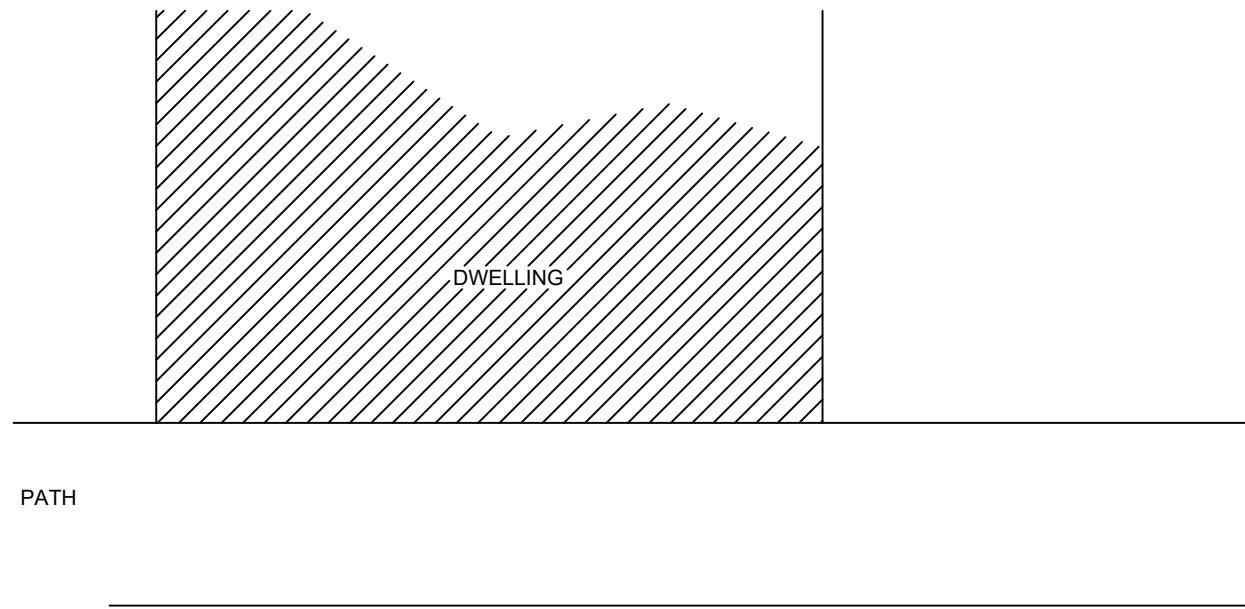


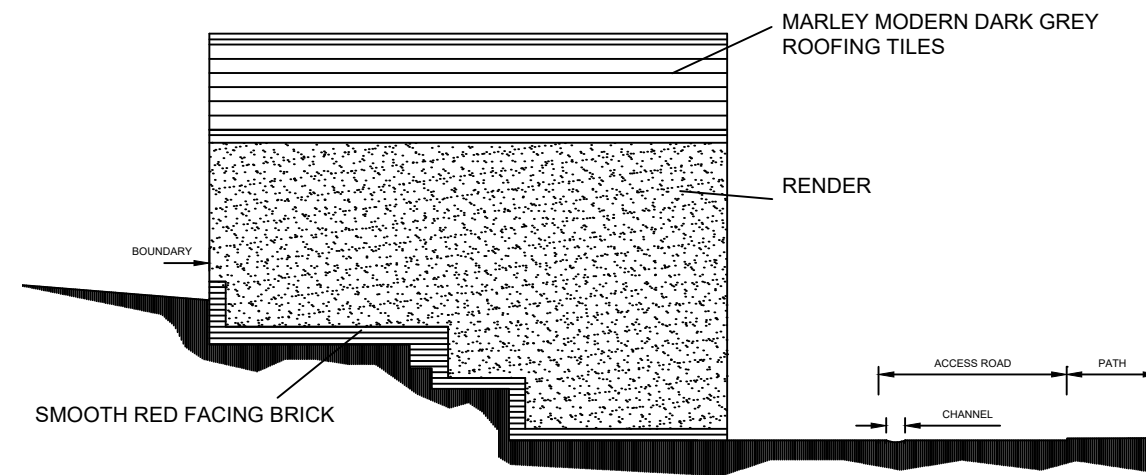


FRONT ELEVATION


SIDE ELEVATION

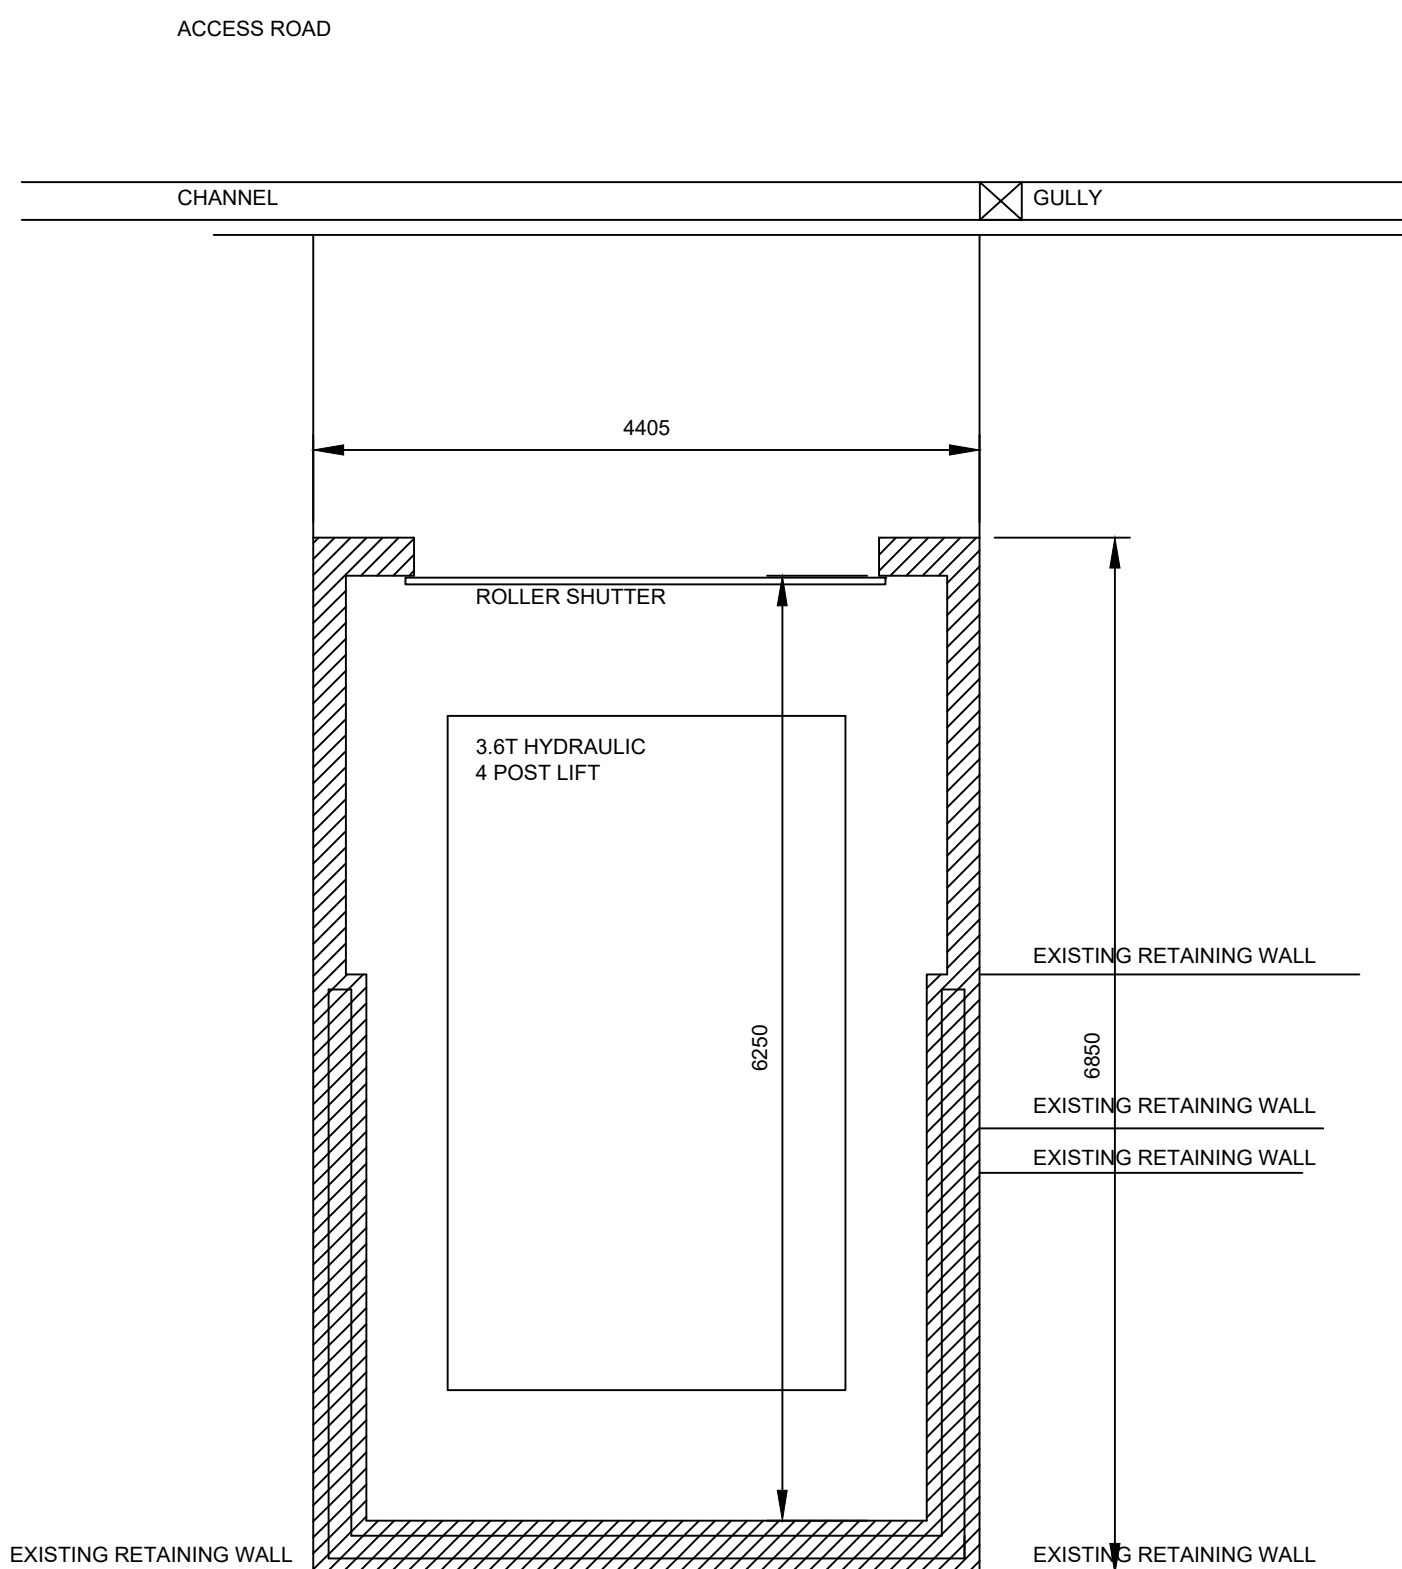

SIDE ELEVATION

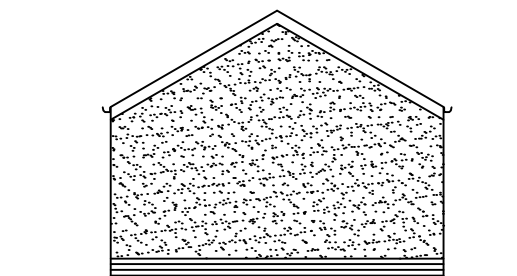

REAR ELEVATION

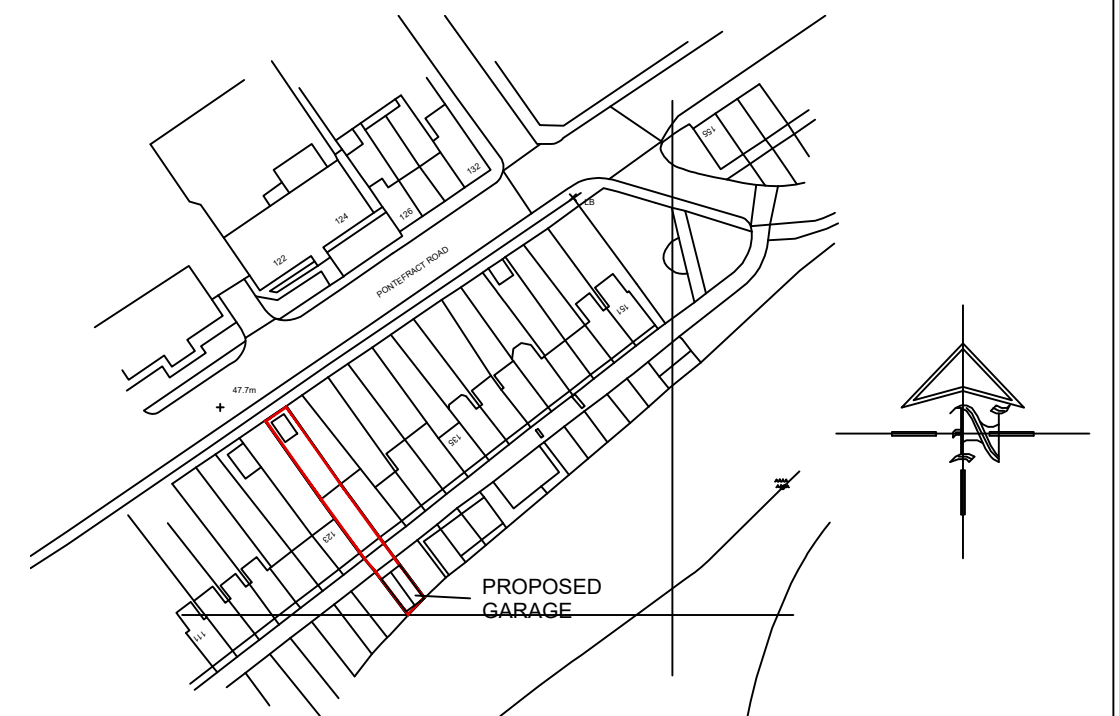

FLOOR PLAN & SITE PLAN

		OFFICE ONE 34 VICTORIA ROAD BARNSELEY, S70 2BU		Phone: 01226 208482	
ARCHITECTURAL SERVICES					
Project. PROPOSED GARAGE 125 PONTEFRAC T ROAD BARNSELEY S71 1HS			Client. MR DAVID PYE		
Drawing Title. PLANS AND ELEVATIONS			Date. JAN 2020	Scale. 1:50 & 1:100 @ A3	
Ref. 19-153			Dwg. No. 01	Rev.	
Date	Suffix	Description	Date	Suffix	Description